
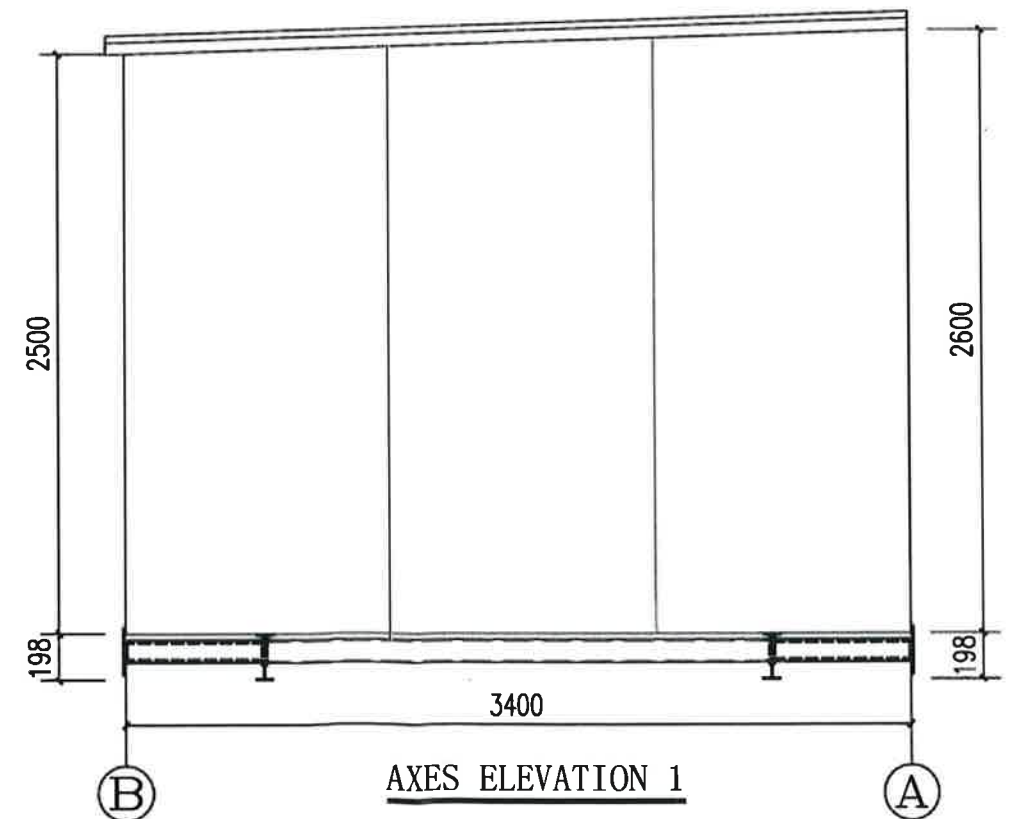
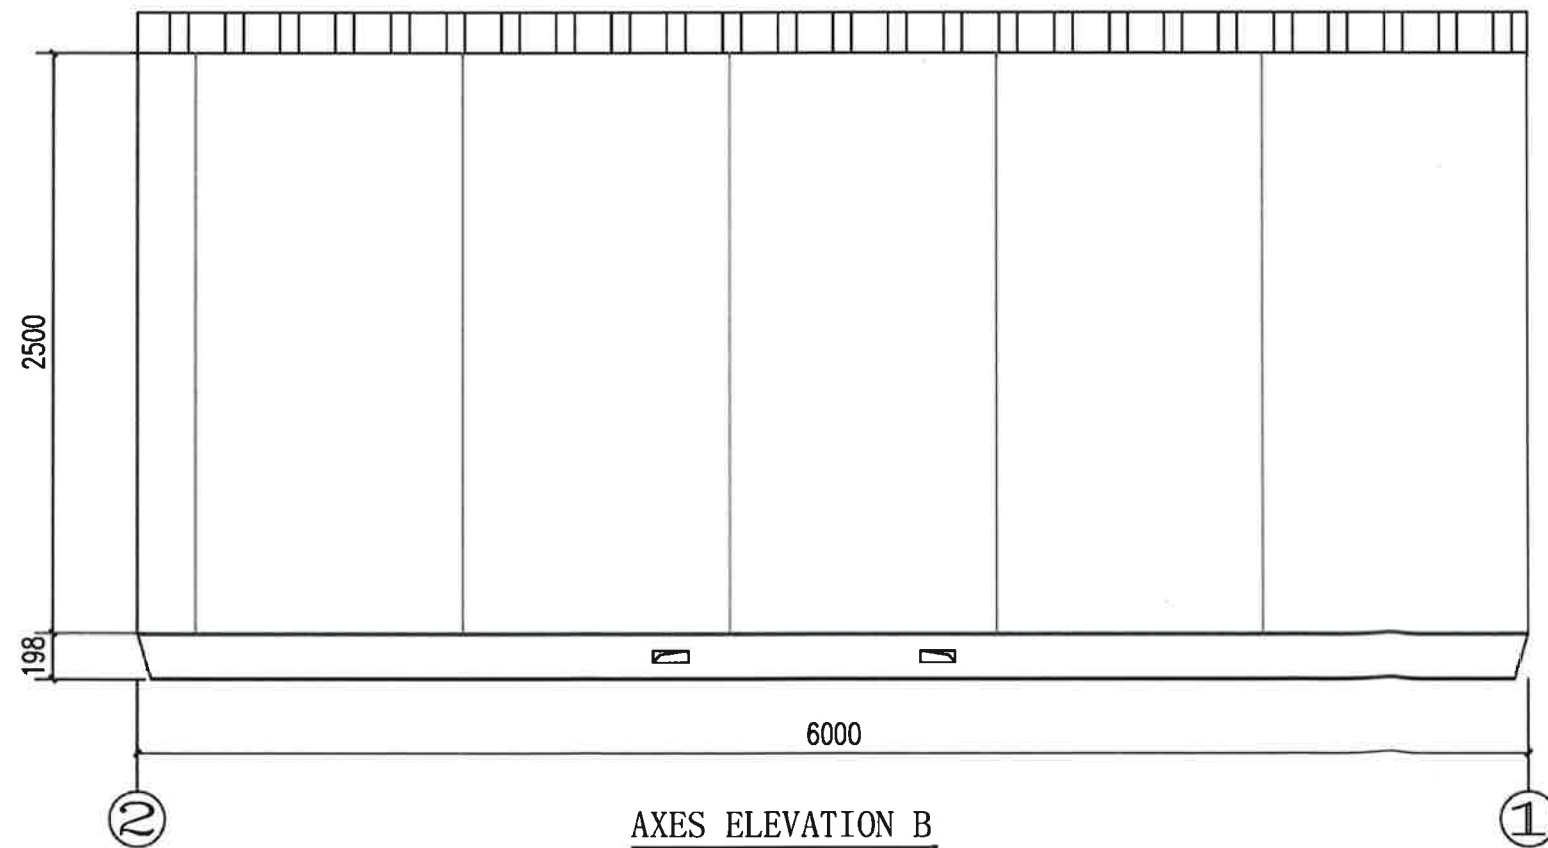
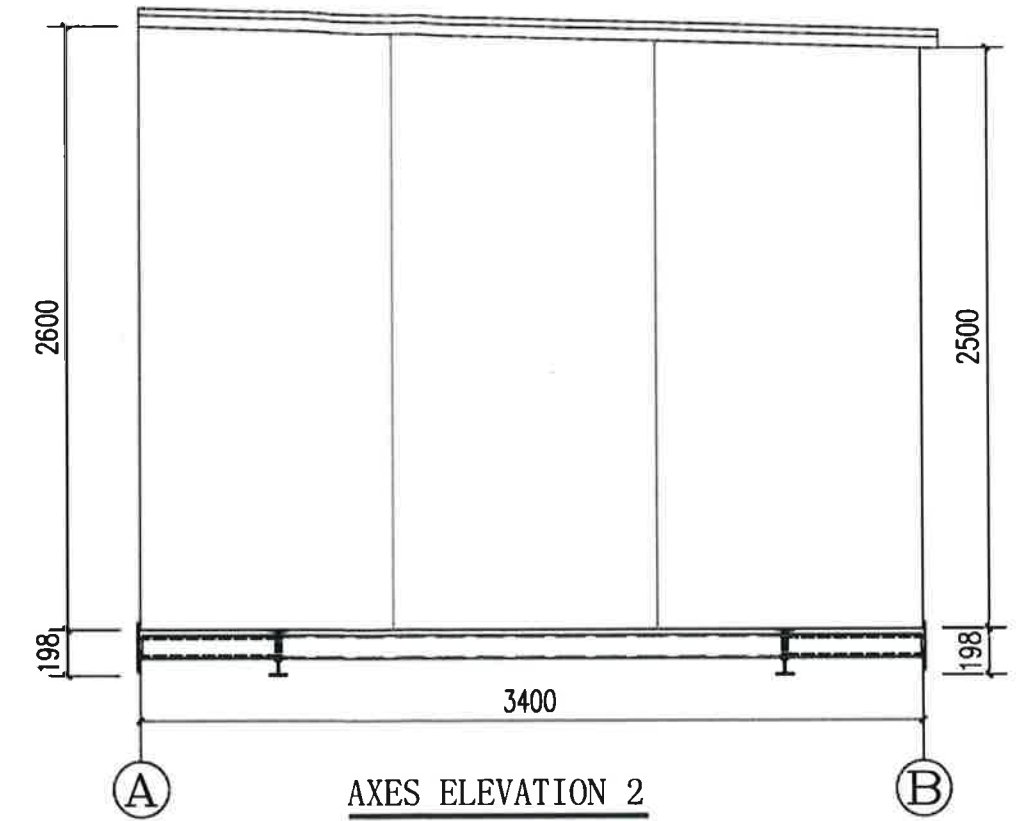


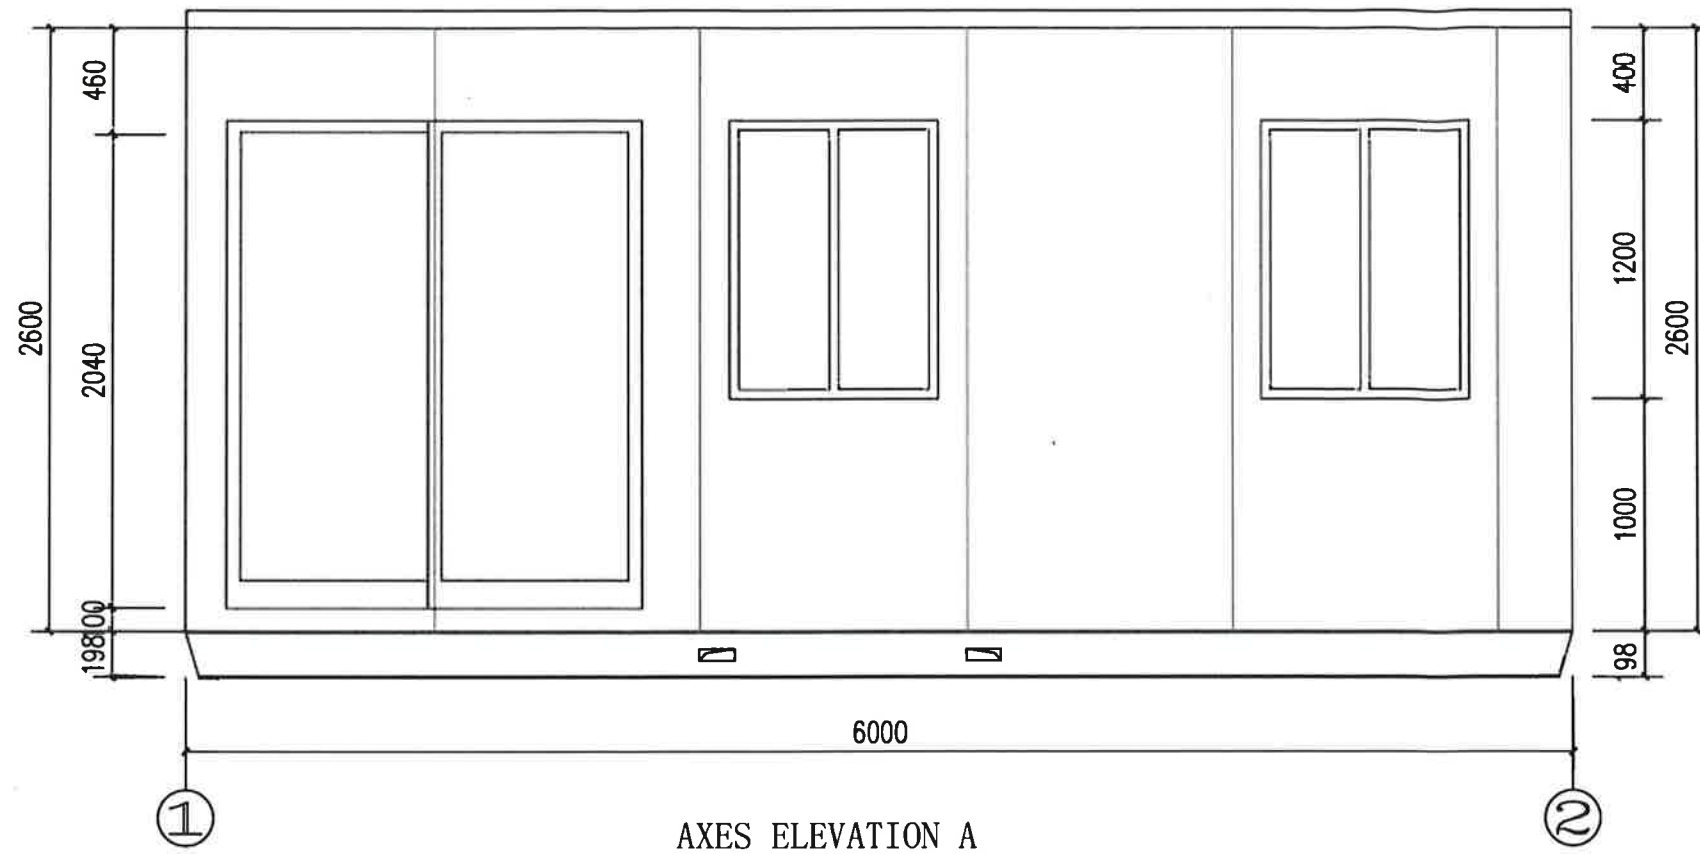

Hawkesbury Portable Buildings 70 Hall Street, Pitt Town NSW 2756 0414808012				CLIENT		
				PROJECT	6m x 3.4m x 2.6m	
APPROVED		DESIGNED		SHEET TITLE	SHT. NO.	02
CHECKED		DRAWN			VERSIONS	00
				ELEVATION		