


4	Issued for review of determination	22-3-23
3	Additional detail as per Council letter dated 23 Dec. 2022	18-1-23
2	Issued for DA submission	14-10-22
1	Issued for review	16-8-22
no.	amendment	date
BORIS GRGUREVIC & ASSOCIATES P/L ACCREDITED BUILDING DESIGNER (Reg. No. 6213) REGISTERED DESIGN PRACTITIONER (DEP0002934) M 0418 863 975 E borisgrg@optusnet.com.au		
notes: All dimensions & levels to be checked & verified on site by the builder prior to the commencement of any works. Use figured dimensions in preference to scale.		

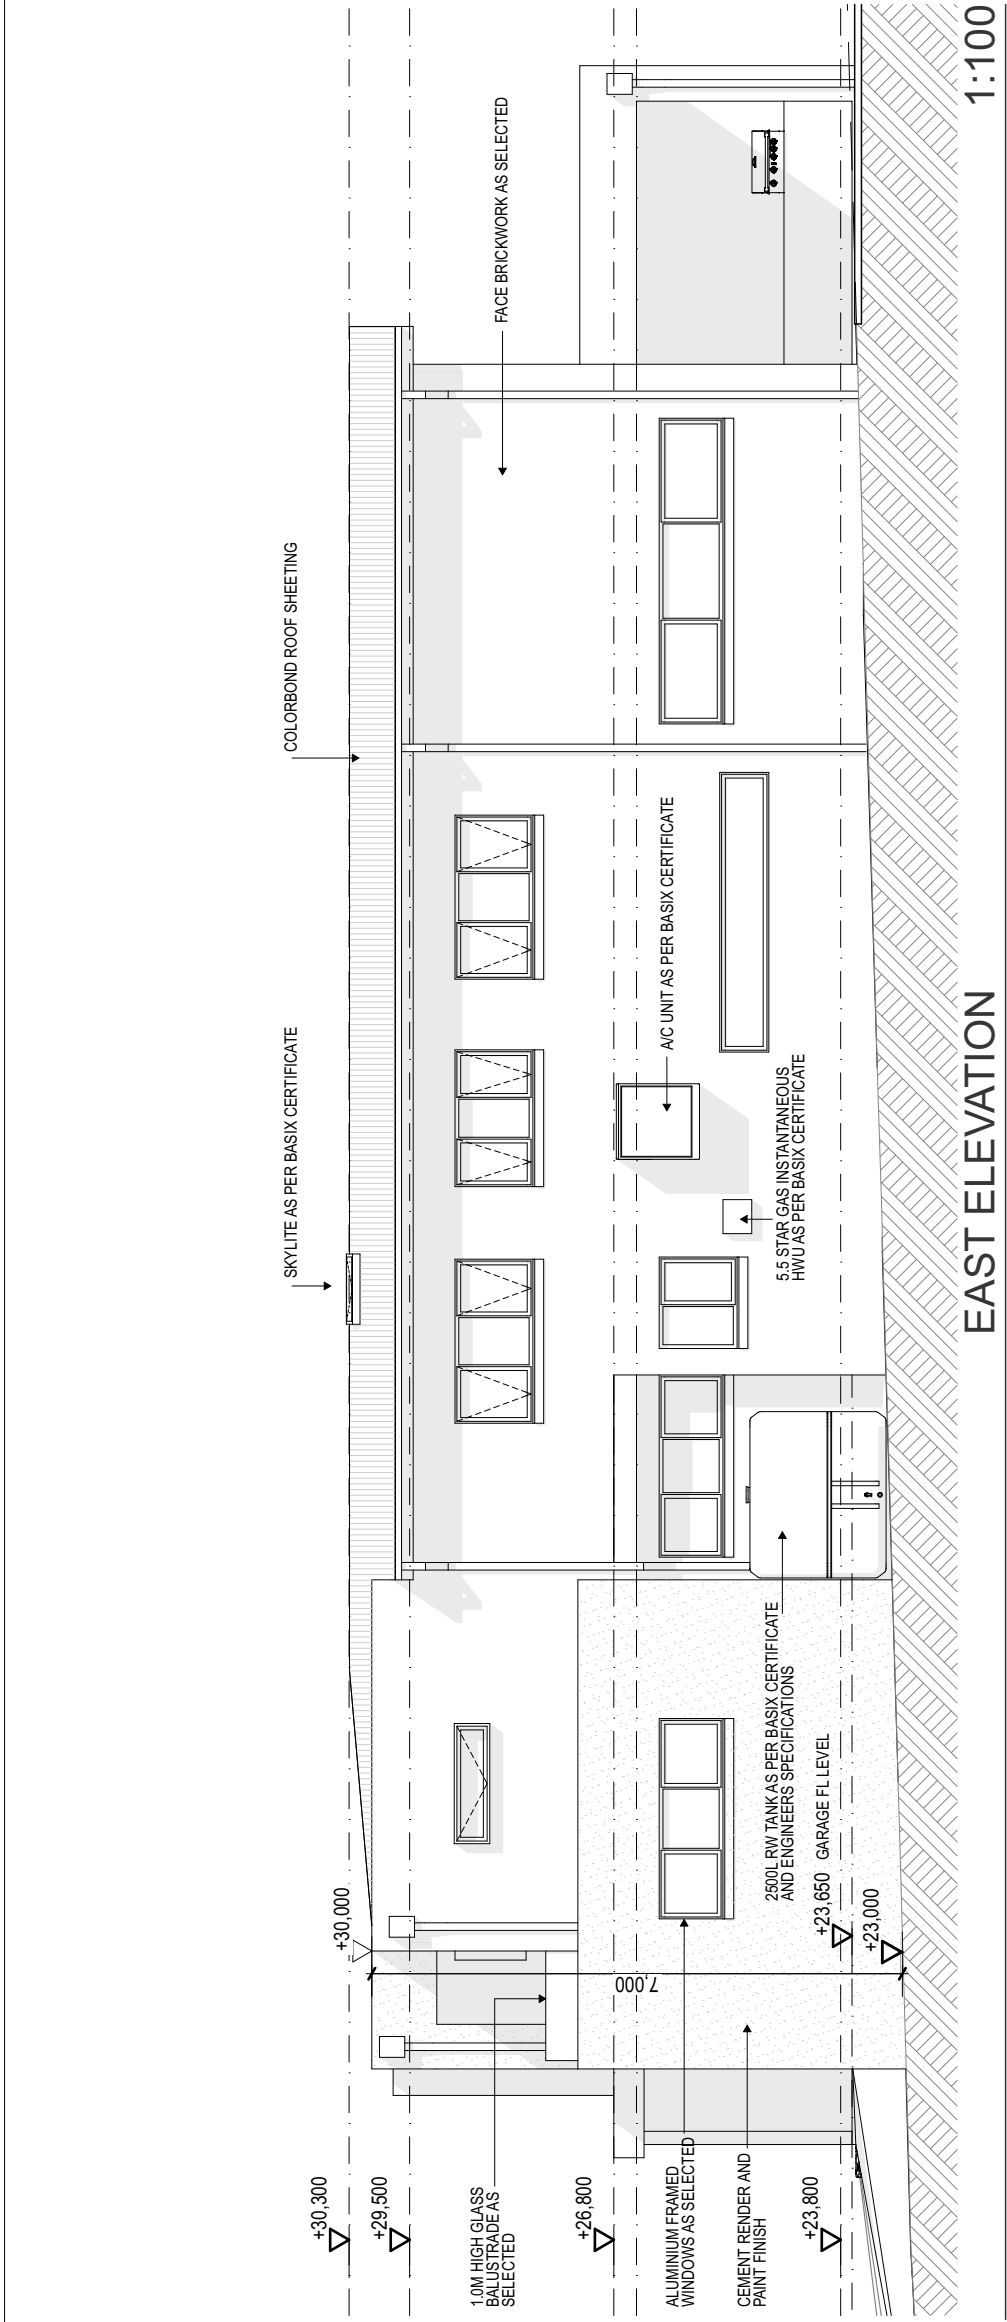

client	ROB SAAB	title ELEVATIONS 2	
project	PROPOSED DUAL OCCUPANCY DEVELOPMENT, AND PROPOSED CABANA & POOL TO DWELLING 2		
address	27 KNOX STREET, BELMORE	job number	
		date	Sept. 2022
		scale	1:100 @ A3
		dwg by	BG
		sheet no.	6 of 10

