
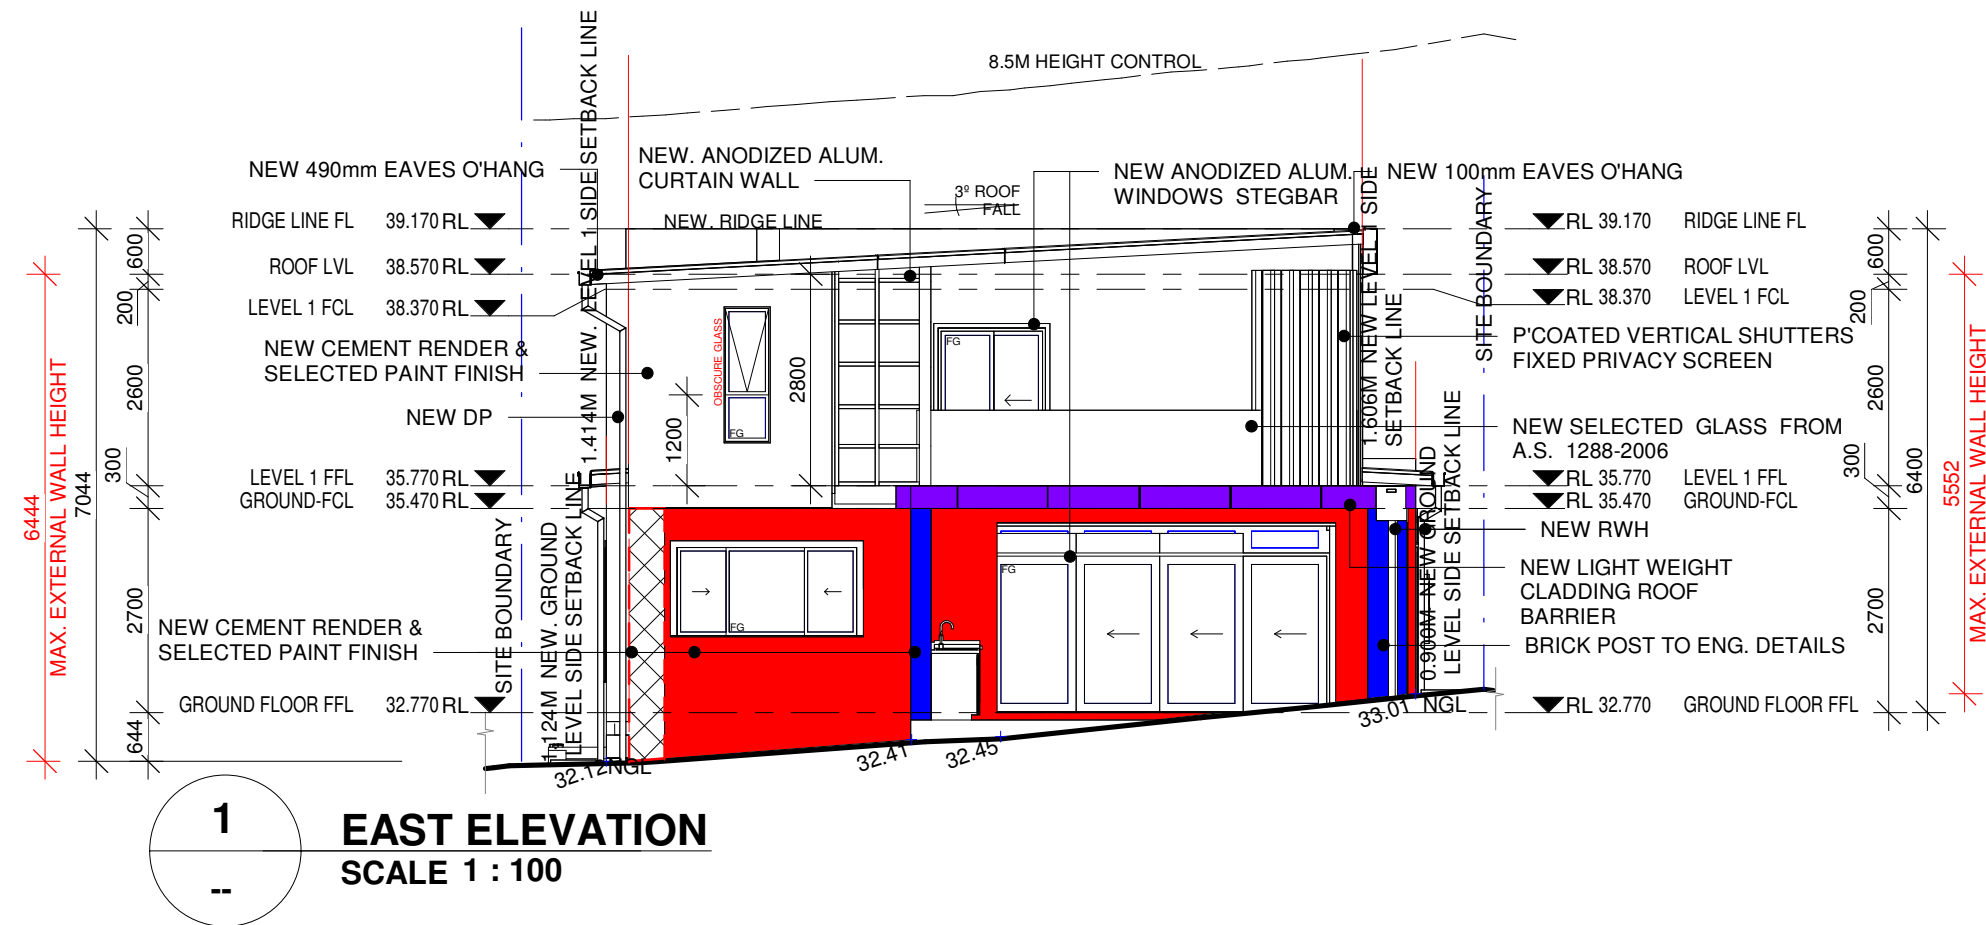


Project:
ALTERATIONS & ADDITION TO AN EXISTING SINGLE STOREY DWELLING
18 BONDS ROAD ROSELANDS NSW 2196
Enter address here
CLIENT : MD zakirul Islam & Ummay Salma Sathy
Scale 1 : 100
Commencement Date : Issue Date

Rev: Notes:

A Development Application
Modification S4.55(1a) revision

Sydney
Kogarah, NSW 2017
T: +61 421315051
E-mail: louie.obeid@gmail.com
Web: designsolutionsstudio.com.au
Building Designer. Louie Obeid

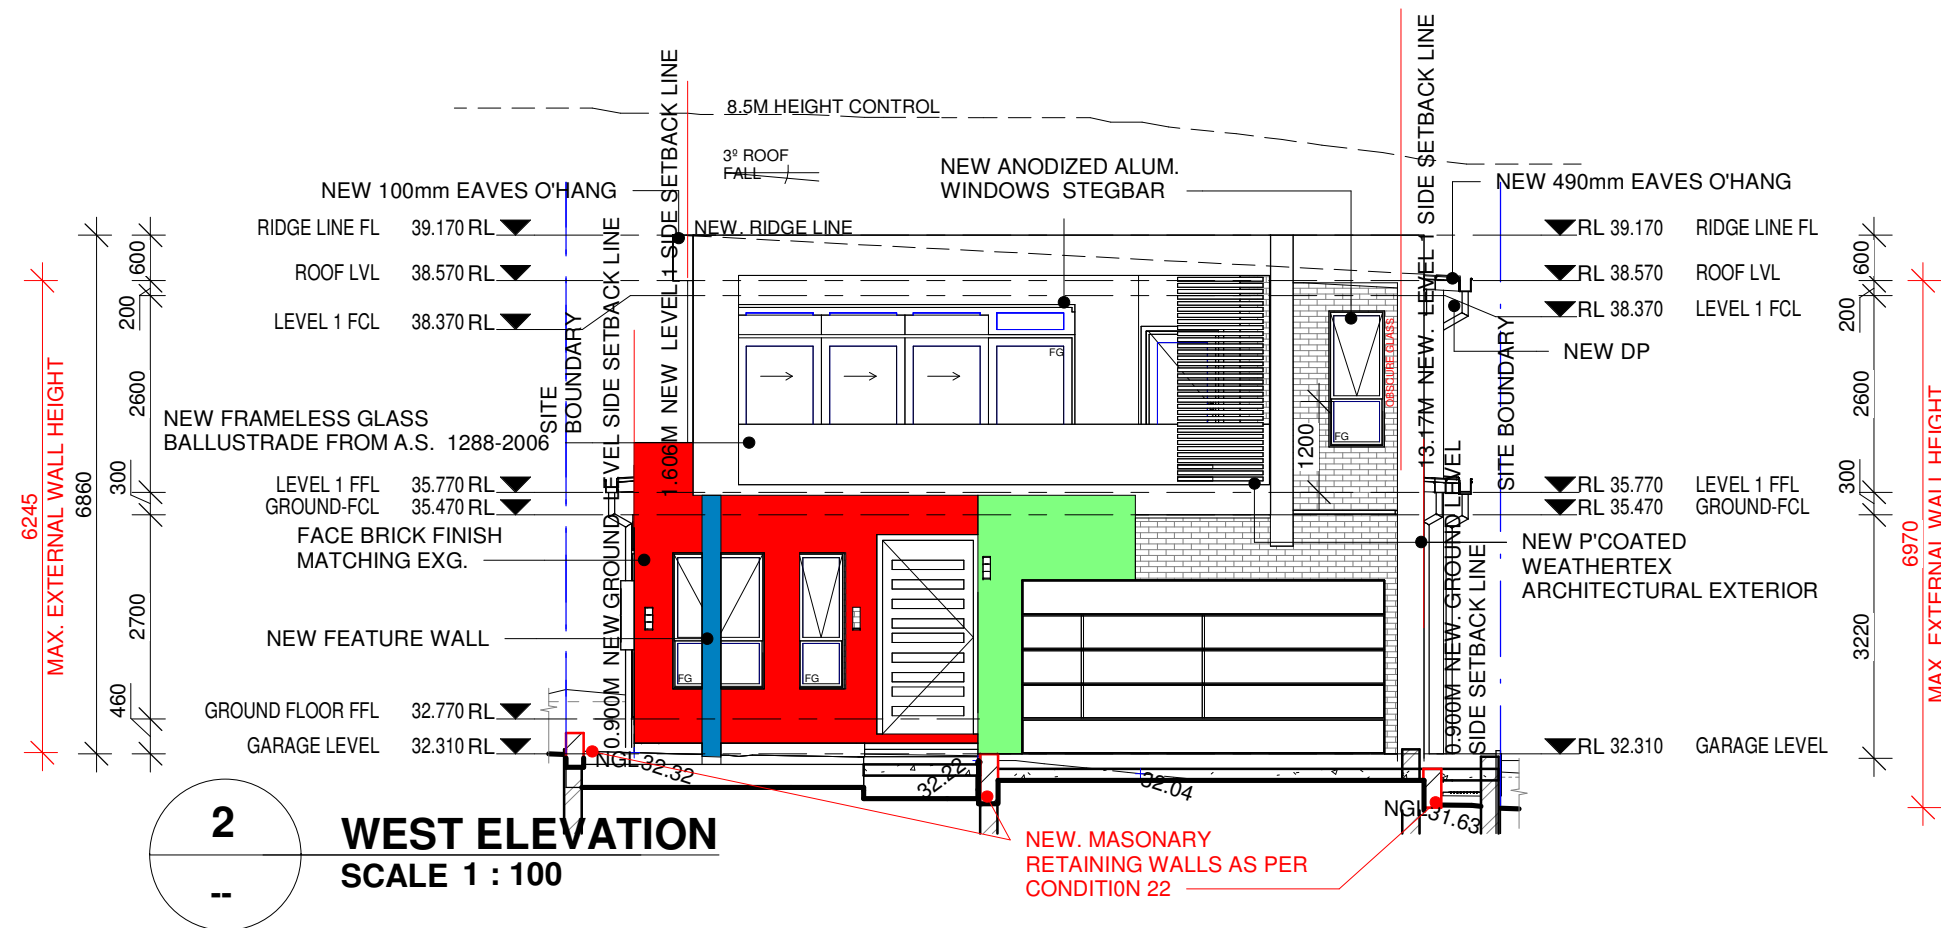

Copyright of this document remains with Design Solutions Studio PTY. LTD.
No part of this document may be reproduced or copied in any form or by any means (graphic, electronic or mechanical, including photocopying, recording tape or information retrieval systems) without permission.

GENERAL NOTE:
- All dimensions and levels to be confirmed on site before starting any construction work
- Contractors to verify all dimensions on site prior to construction
- all work to comply with all relevant provisions and standards of local Government Authorities and the Building Code of Australia
- Do not scale dimensions from drawings

Drawn by

LO

Sheet Name : ELEVATION

Date :23/04/2023 12:52:40 AM
Revision :

Drawing Number :
A209

A2