
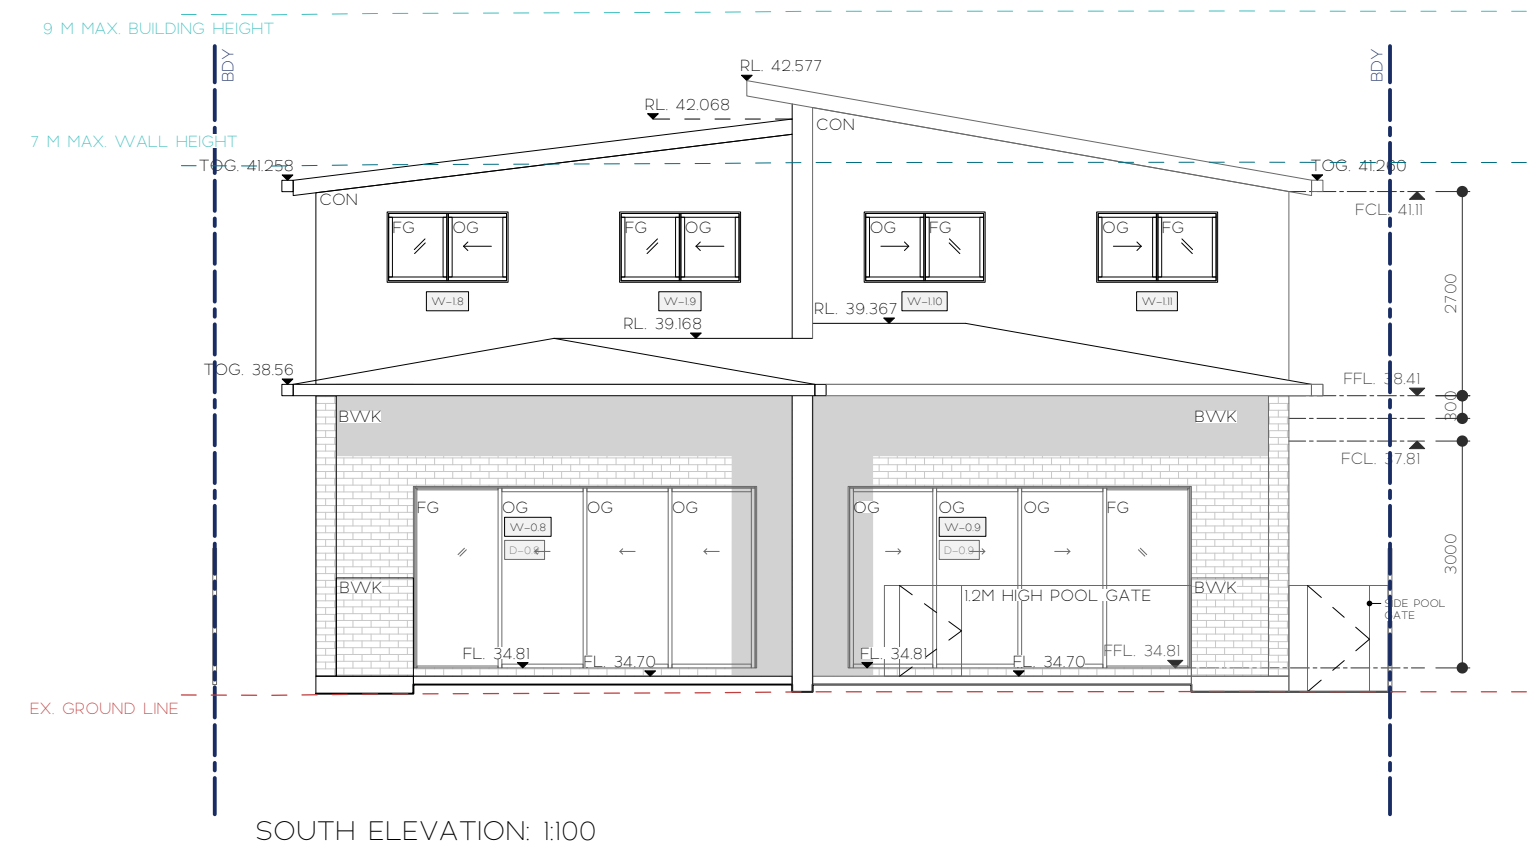
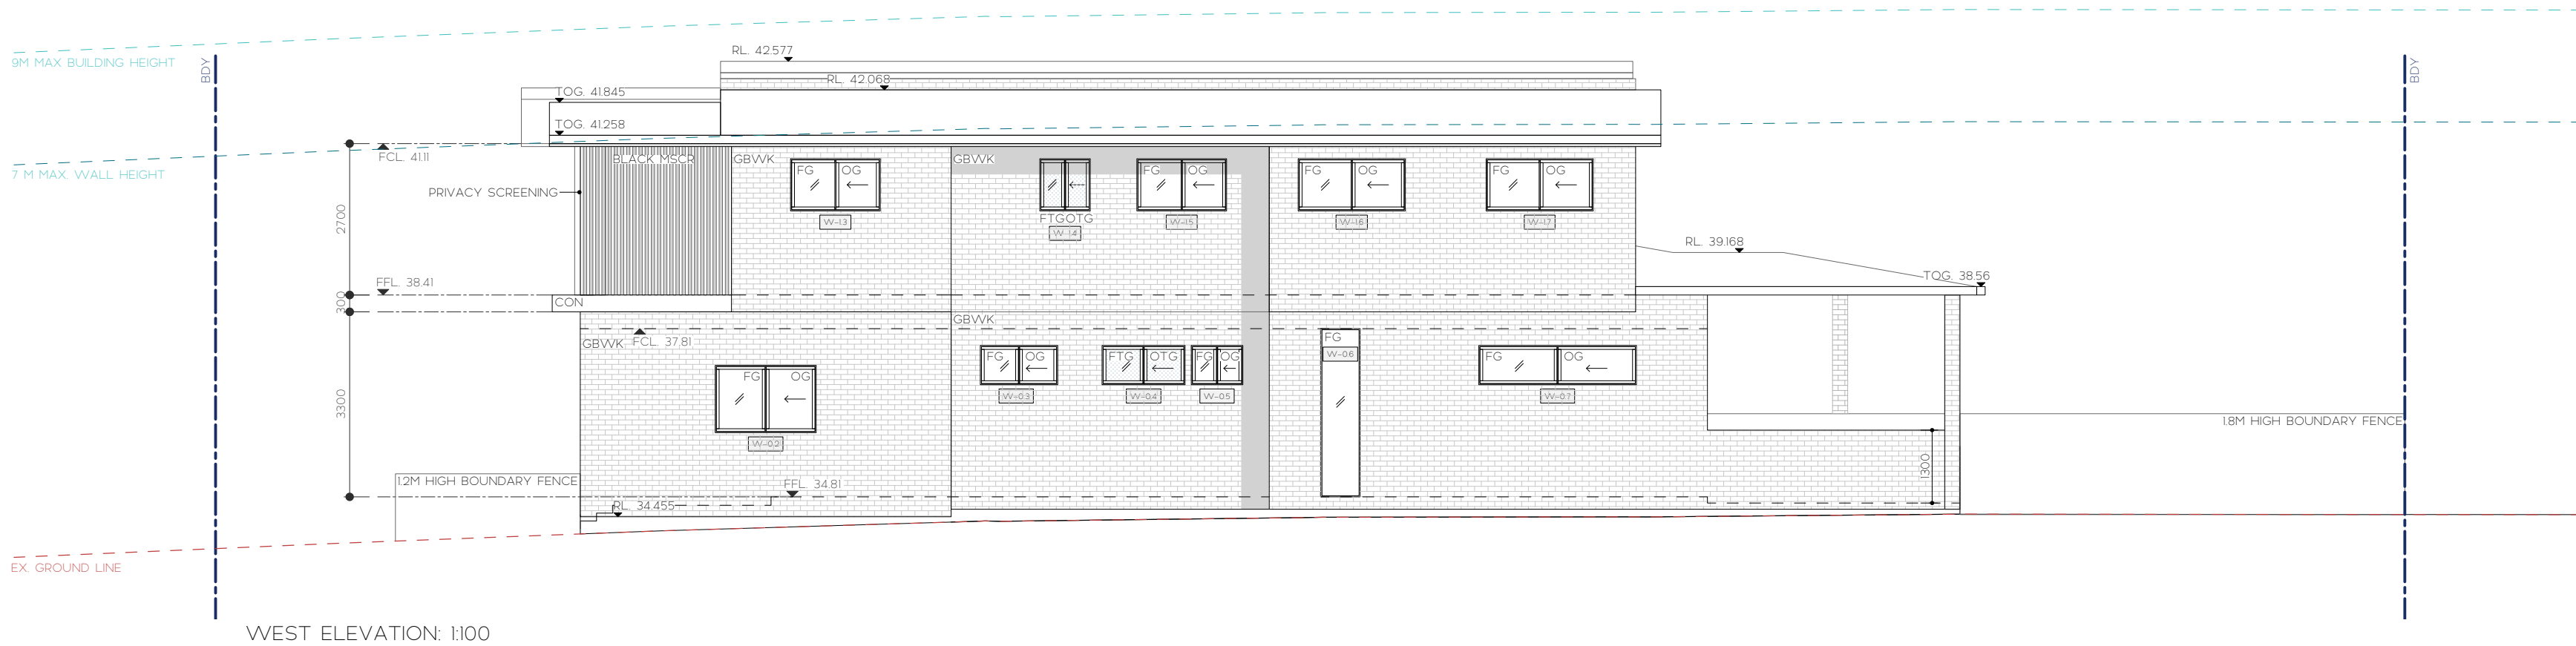
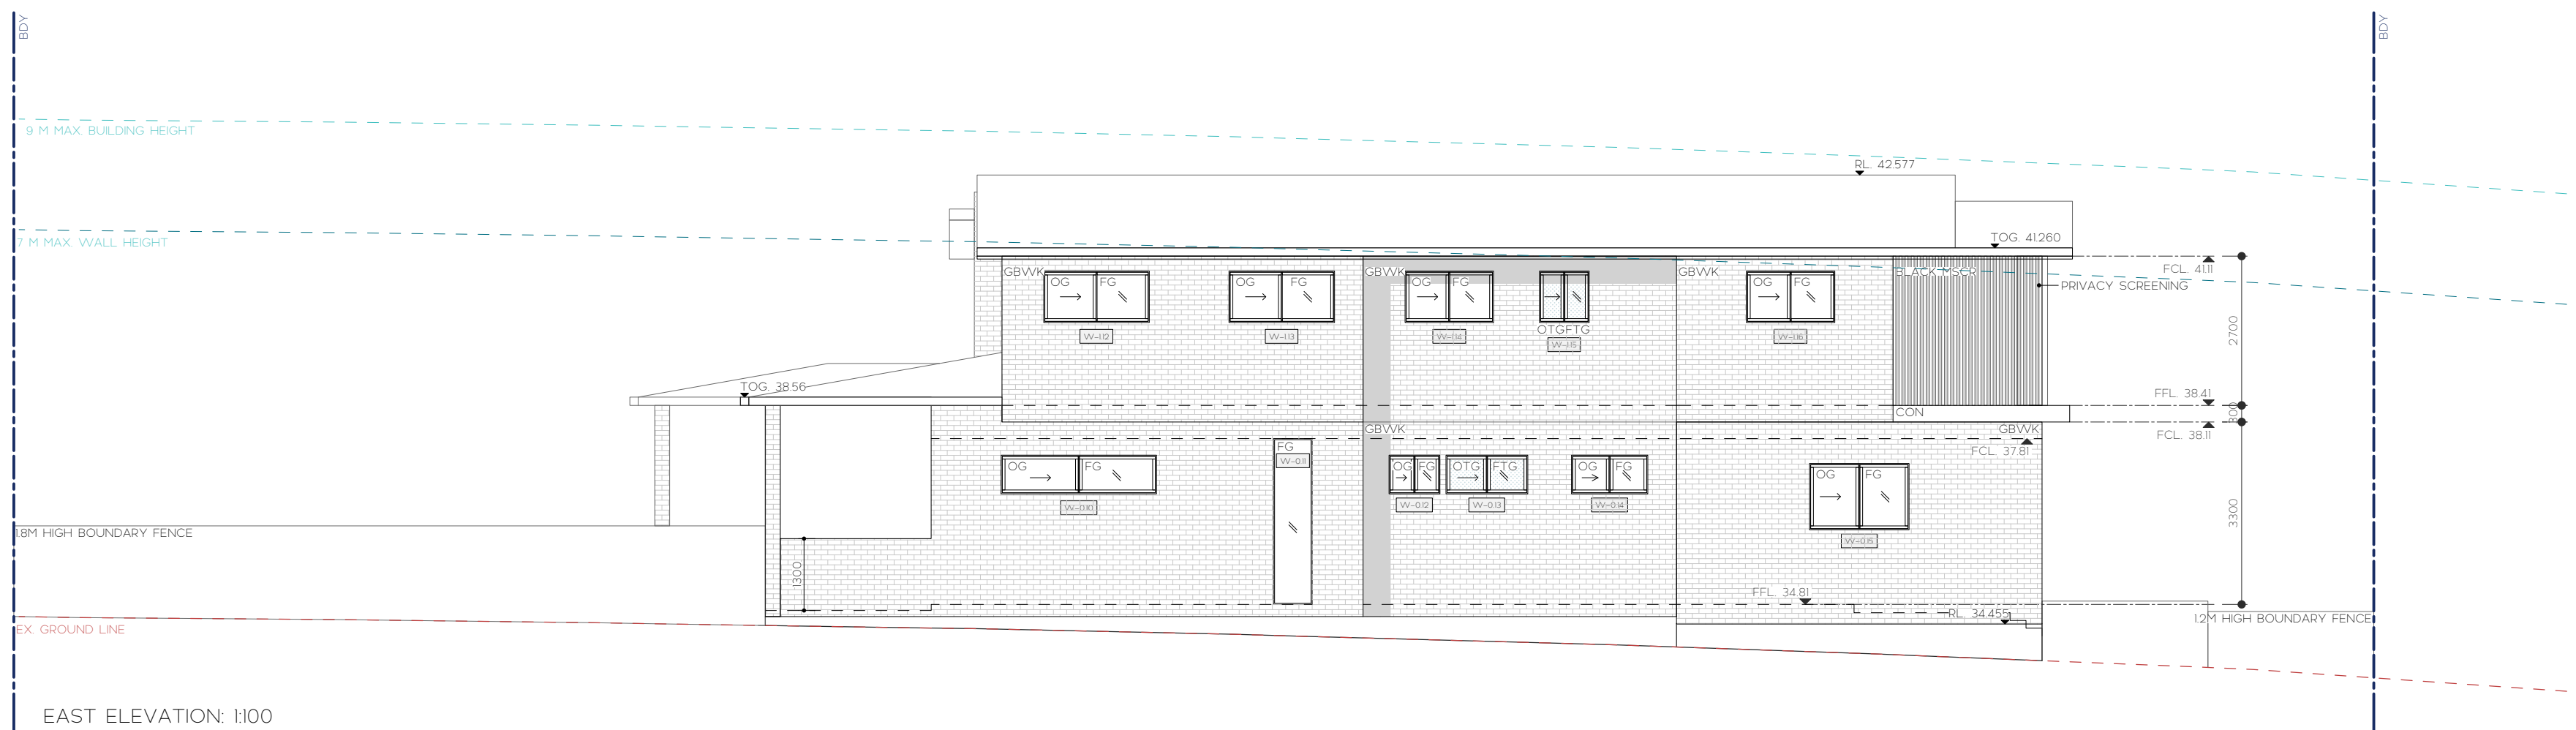


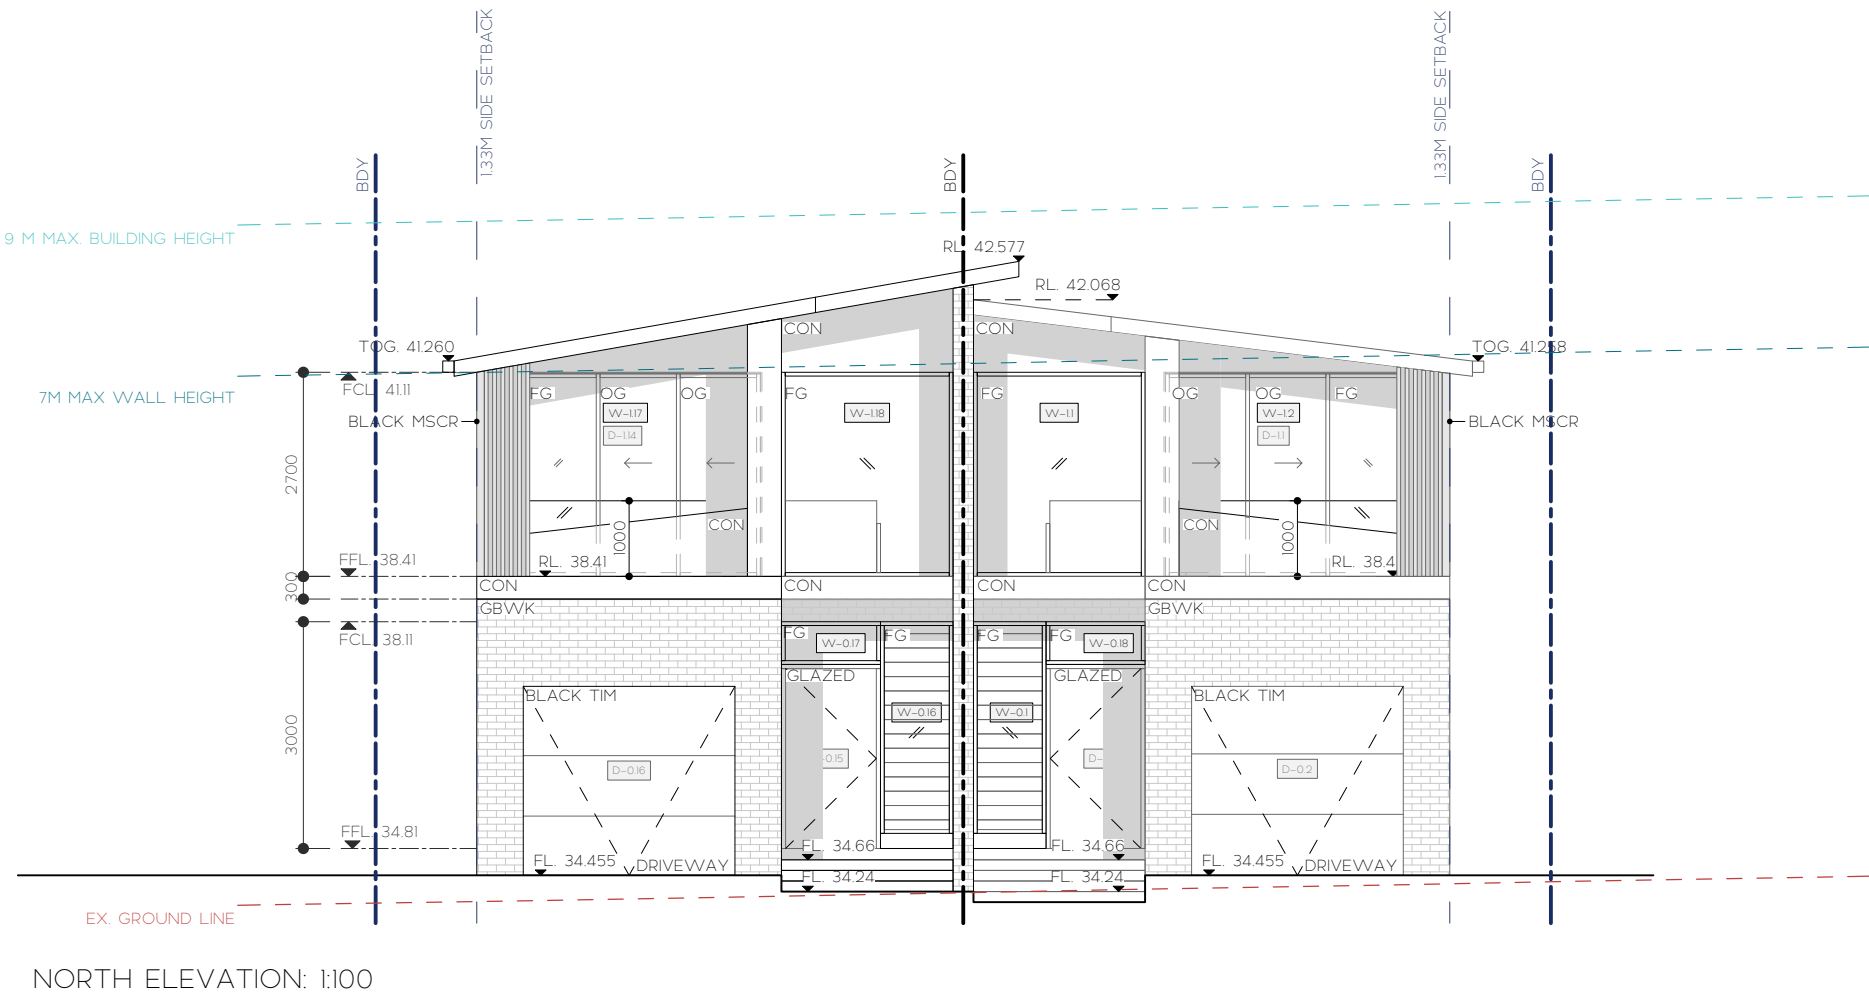

NOTES

1. Do not scale off this drawing. Use dimensions and architectural drawings only.
2. Drawings to be read in conjunction with specification.
3. Levels are indicative only and are to be checked.
4. Authorities mains and or existing services are to be located and checked prior to commencement of any works.
5. The information on this drawing is to be used for hydraulic and or fire protection services only.
6. The information on this drawing remains the property Nouhad Farah reproduction of the whole or part of the document constitutes an infringement of copyright.
7. Completion of the quality record is evidence that the design and the drawing have been verified.

LEGEND

- LOT BOUNDARY
- PROPOSED SUBDIVISION
- EXISTING BUILDING
- LANDSCAPE / DEEP SOIL

DRAWING TITLE

NOTIFICATION PLAN

PROJECT

103 TOWER STREET PANANIA, NSW 2213

SCALE

AS INDICATED

DRAWING NO. DA 10.1


ISSUE A

DATE 03 Apr 2023

DRAWN BY JH

REVIEWED BY NF

PROJECT NO. SYD23/381

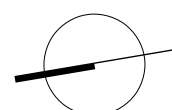

31B BUCKWALL AVENUE GREENACRE, NSW 2190

CONTACT: 0434 575 819
NLCONSULTANTS@OUTLOOK.COM

SIGNED:

NOUHAD FARAH
B.E, MIE AUST, NER, CPENG
MEMBERSHIP NUMBER: 3312640