


Schedule of Materials, Colours and Finishes

LEGEND	MATERIAL	FINISH	MANUFACTUER	SAMPLE	LEGEND	MATERIAL	FINISH	MANUFACTUER	SAMPLE
FB	Face Brick	Portland	Austral Bricks		GD	Metal Garage Door	Cream	TBA	
RT	Roof Tiles	Dark	TBA		TD	Timber Door	Varnish	TBA	
AW	Aluminium-Framed Windows	Glass	Rainbow Windows		GB	Glass Balustrades	Translucent Glass	TBA	

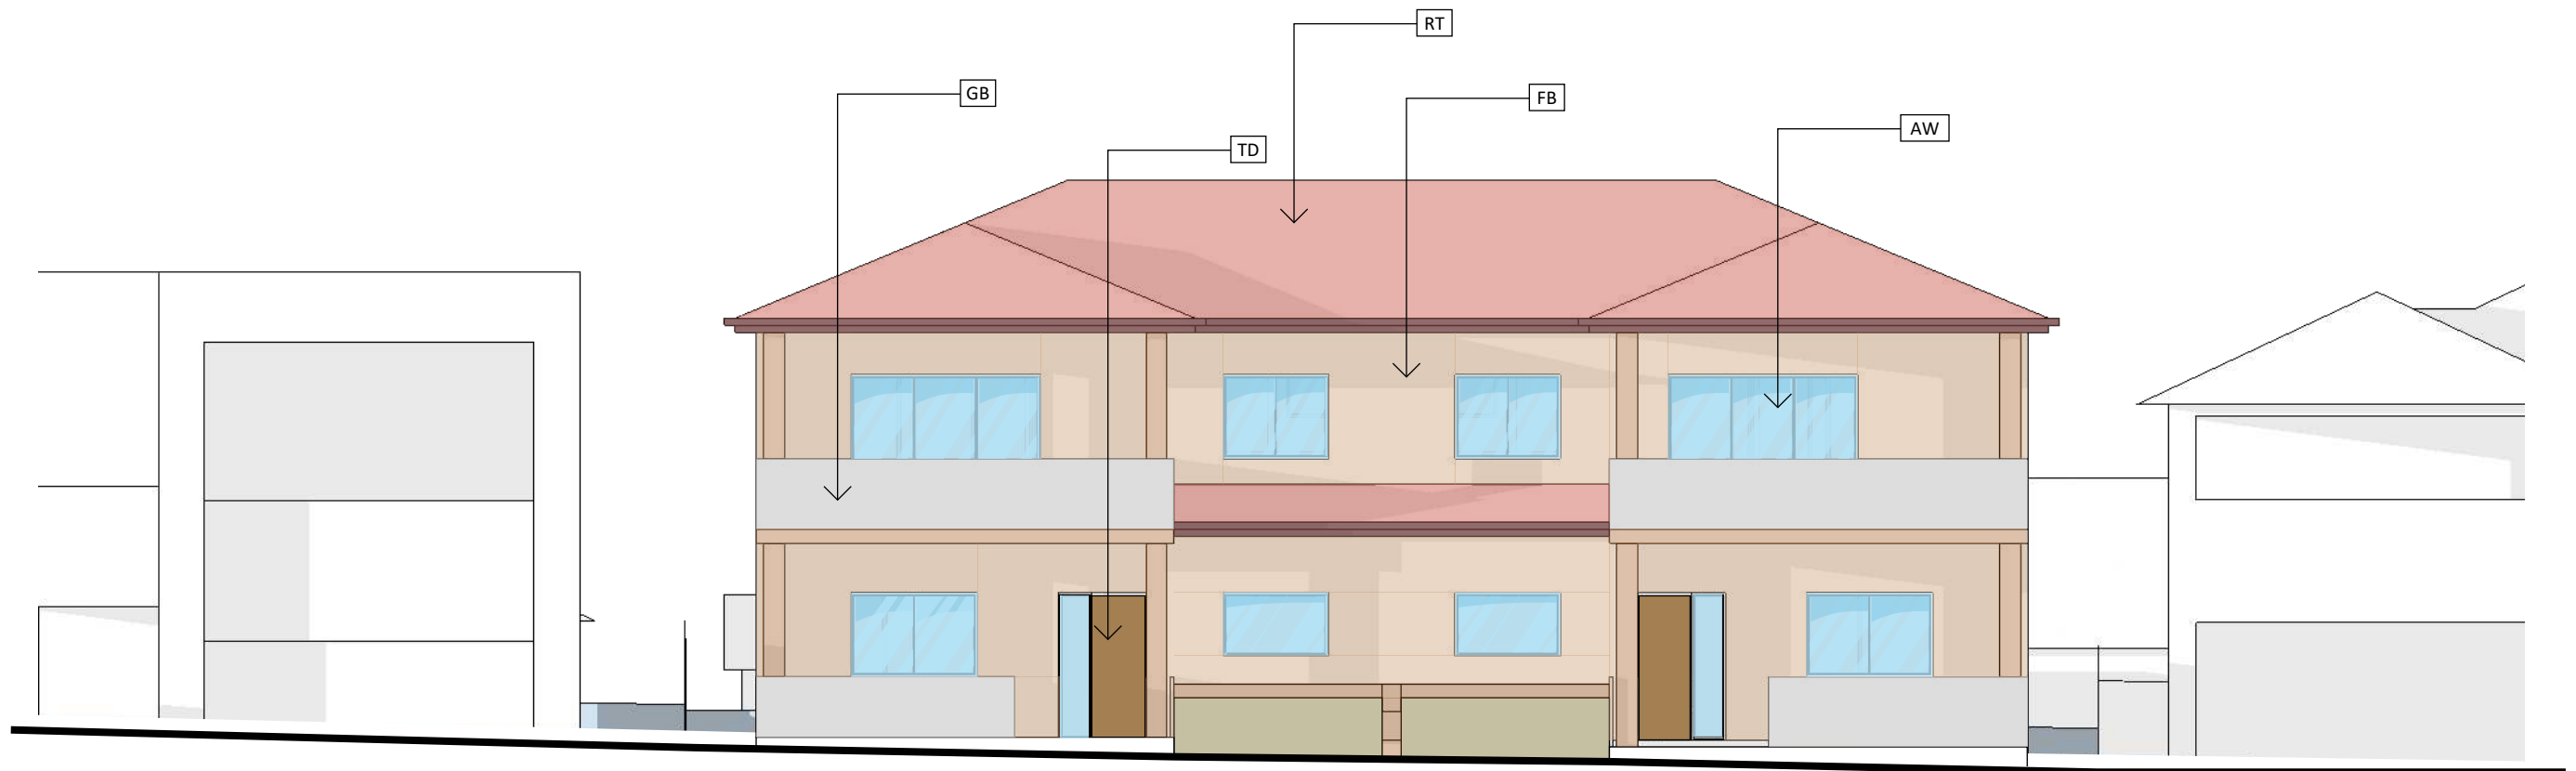

A Streetscape

SCALE: 1:100 @ A3

DA Plans

			Jinhong Design & Constructions Pty Ltd 12/55 Bexley Rd Campsie NSW 2194 +61 4 2583 8638 (04) 2583 8638 jinhongdesign@hotmail.com	Drawn EH	Job No.	Project Duplex 50 Banks Street Padstow NSW Title Schedule of Finishes
				Design JH	Scale 1:100 @ A3	
				Checked JH		
				Issue	Sheet 19	
				Date 09/05/2023		
A1.5	09/05/23	DA Plans				
A1.4	20/04/23	DA Plans Draft				
A1.3	21/02/23	DA Plans				
Issue	Date	Description				