





ALTERATIONS / ADDITIONS

AT 206/630 CANTERBURY RD BELMORE

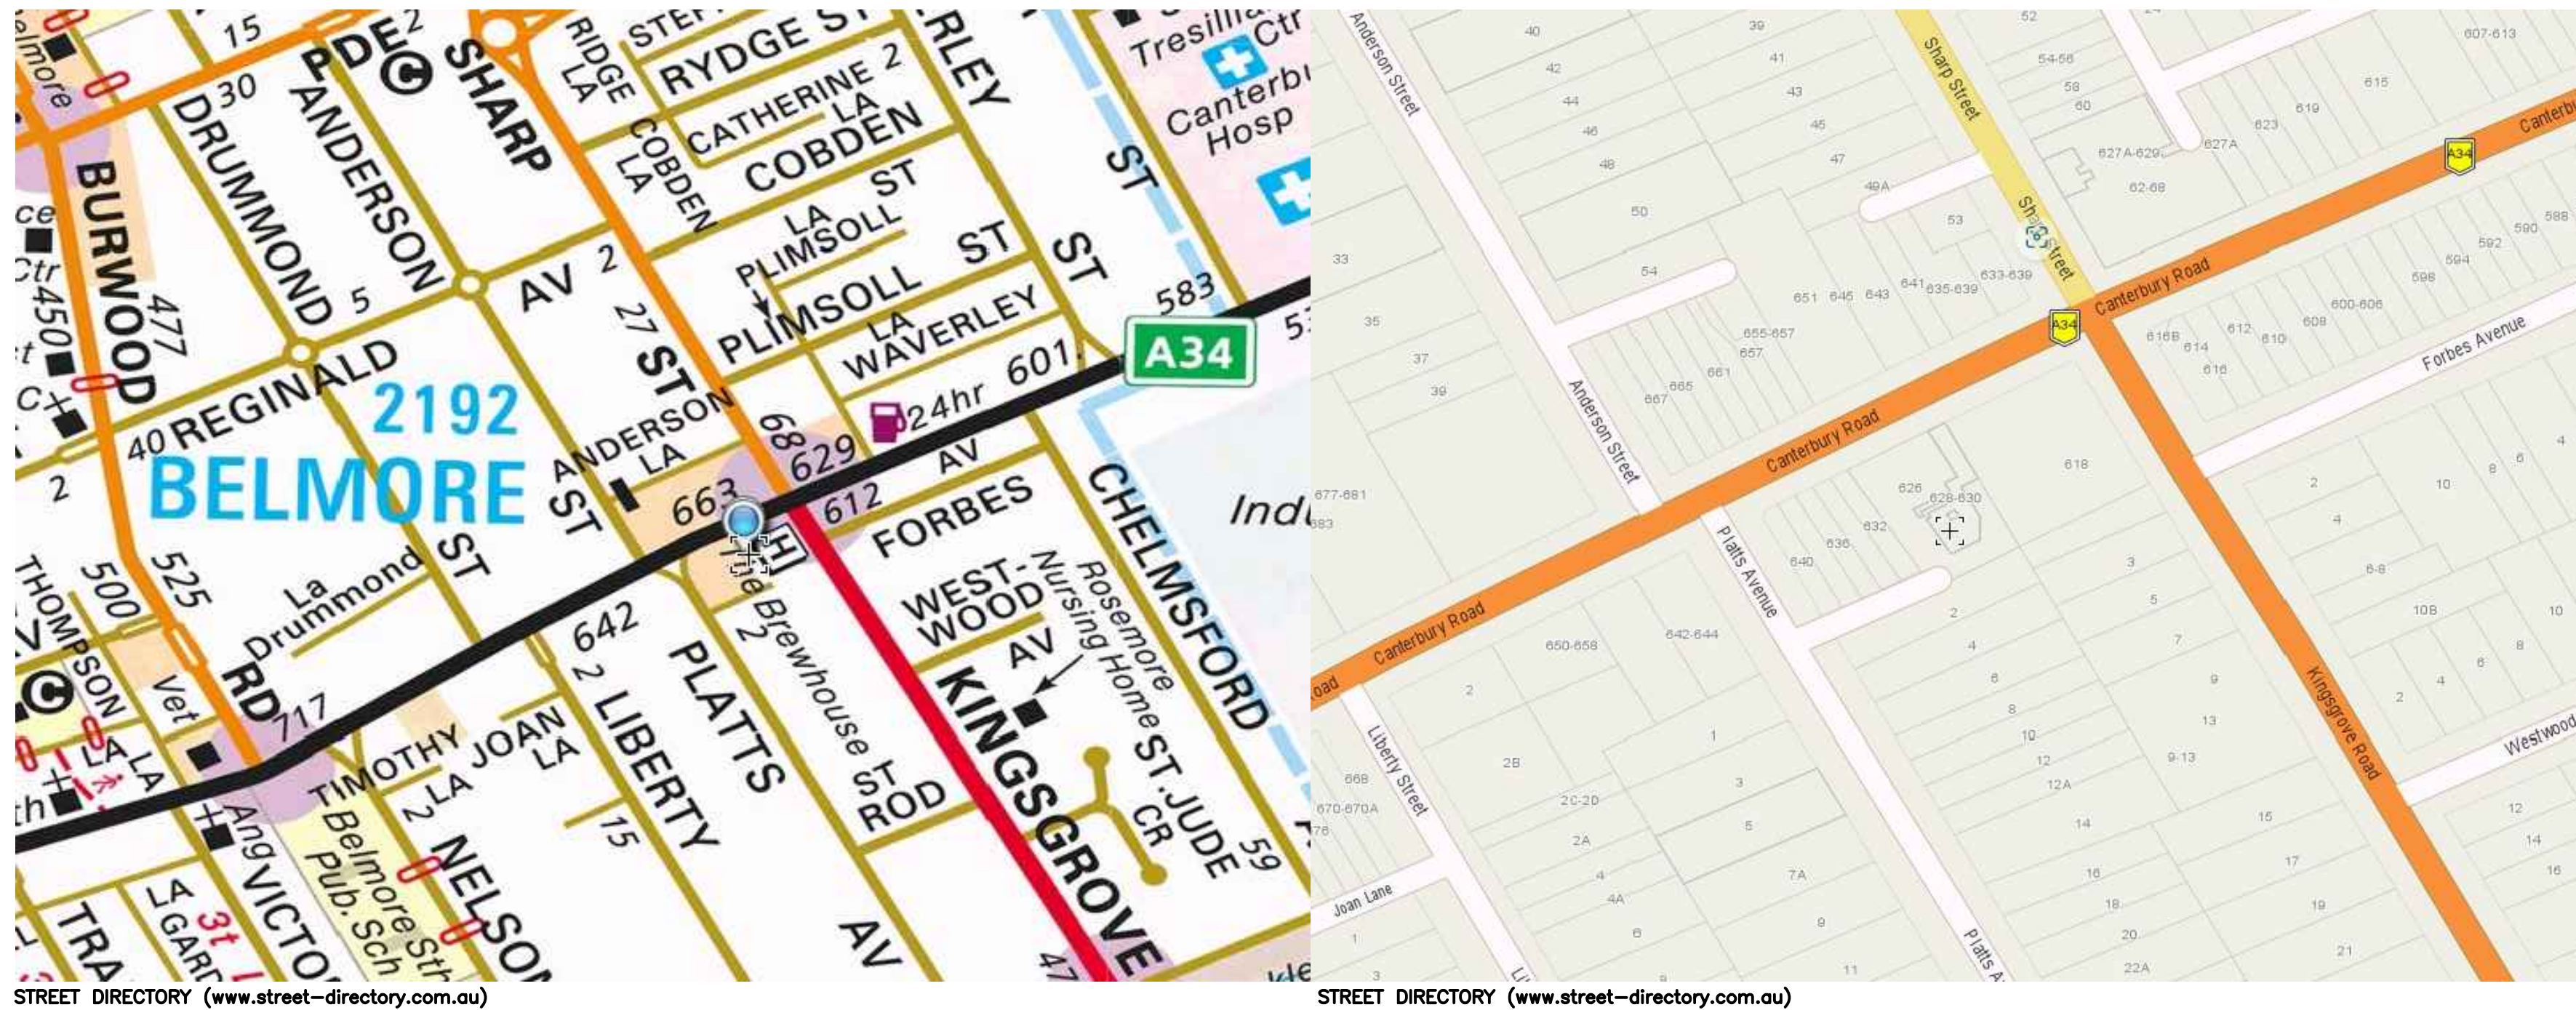


STREET DIRECTORY (www.street-directory.com.au)


STREET DIRECTORY (www.street-directory.com.au)

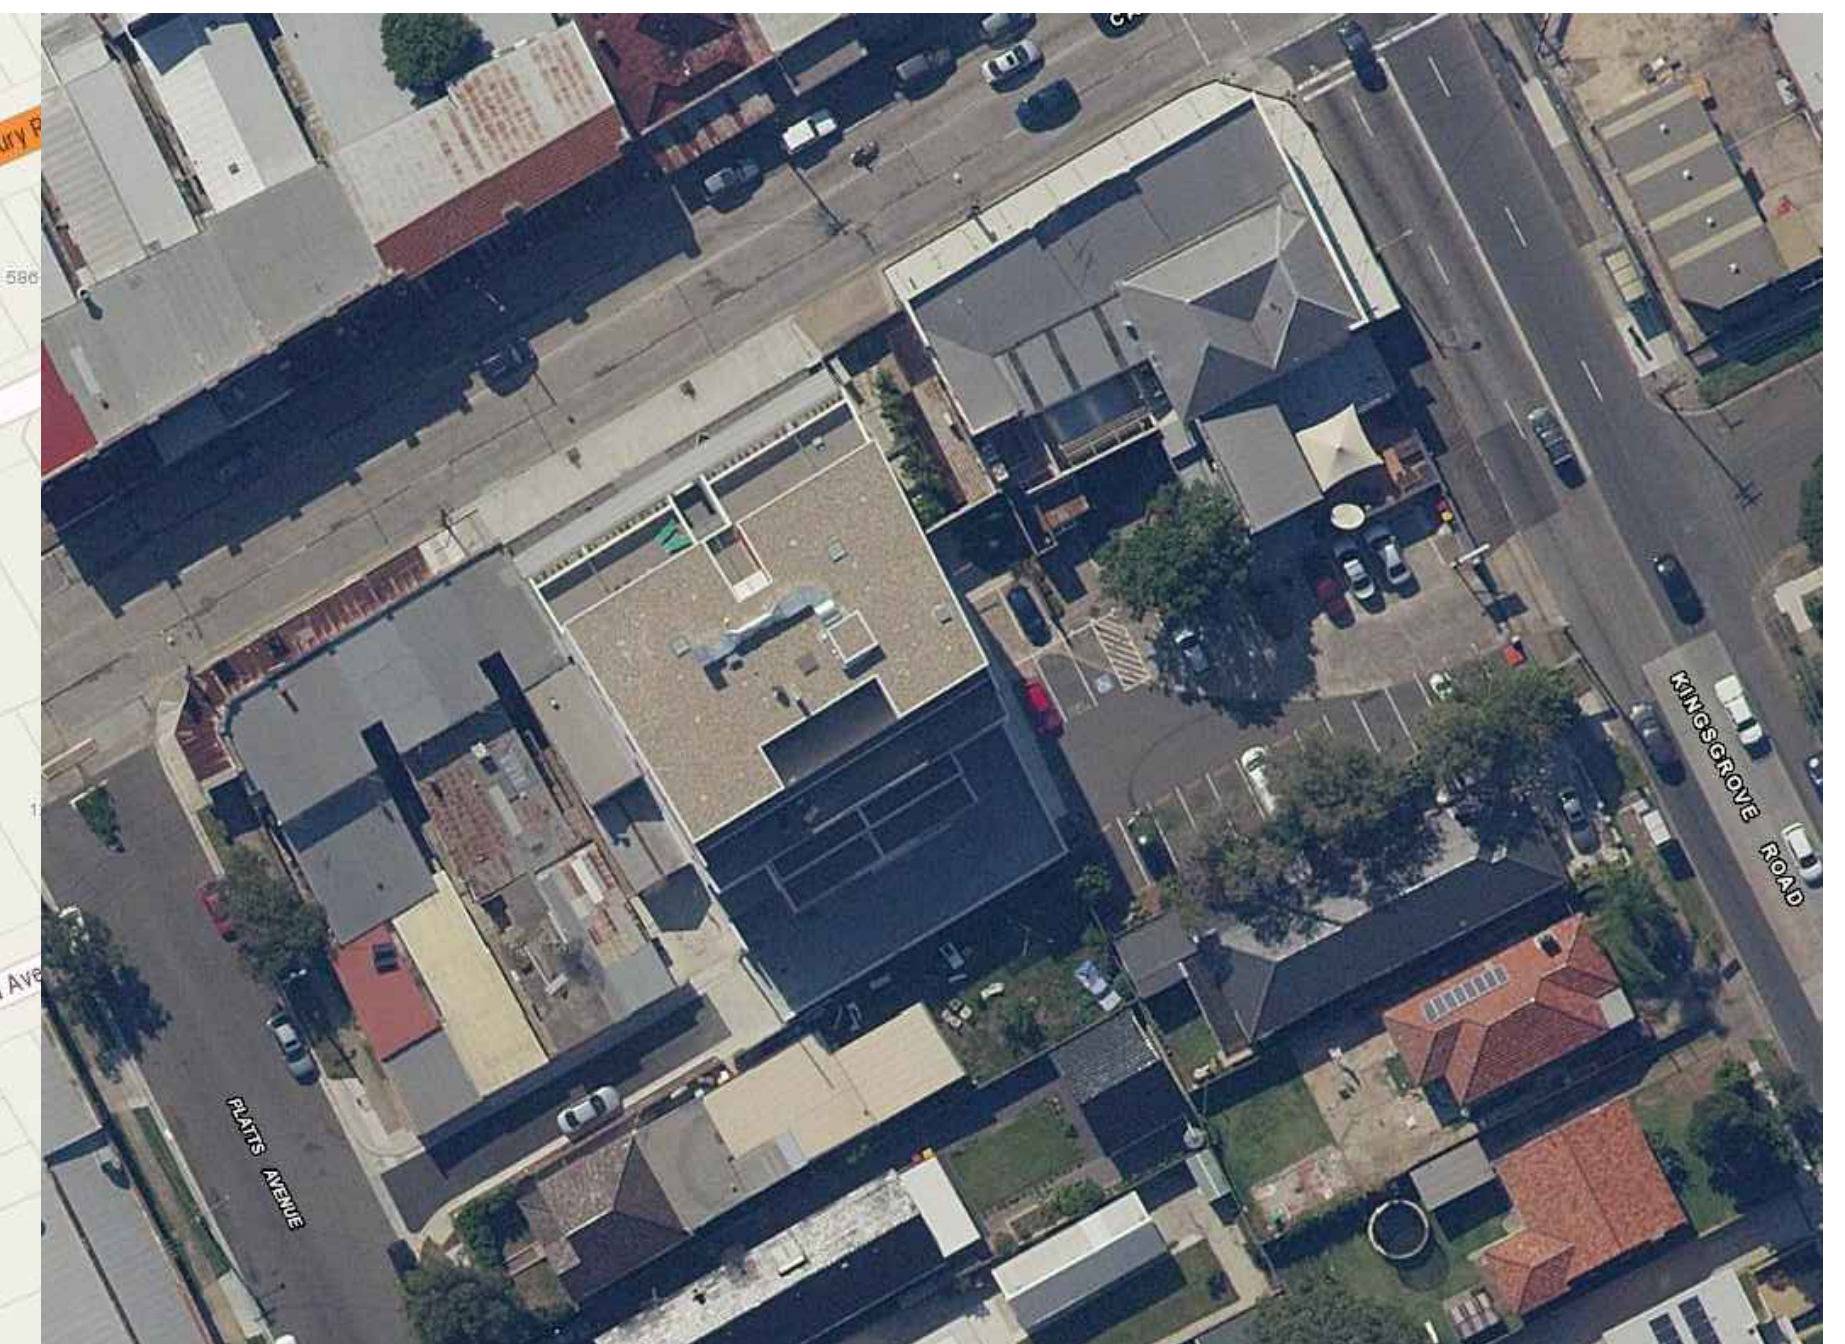


AERIAL PHOTOGRAPH (au.nearmap.com)

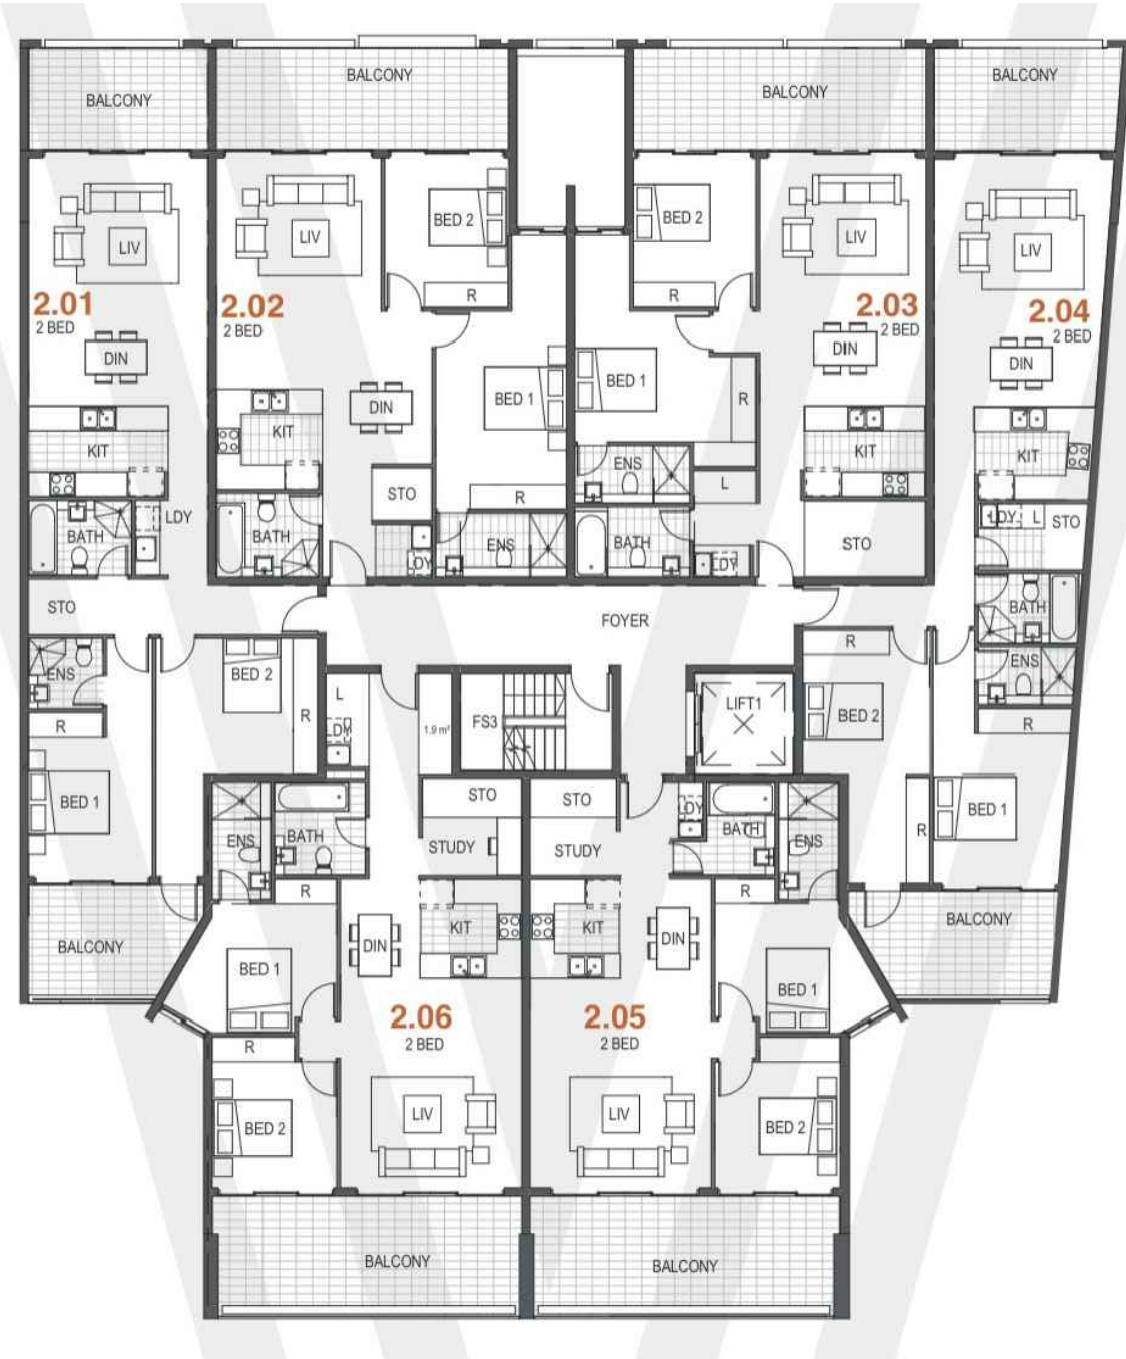


SITE PLAN

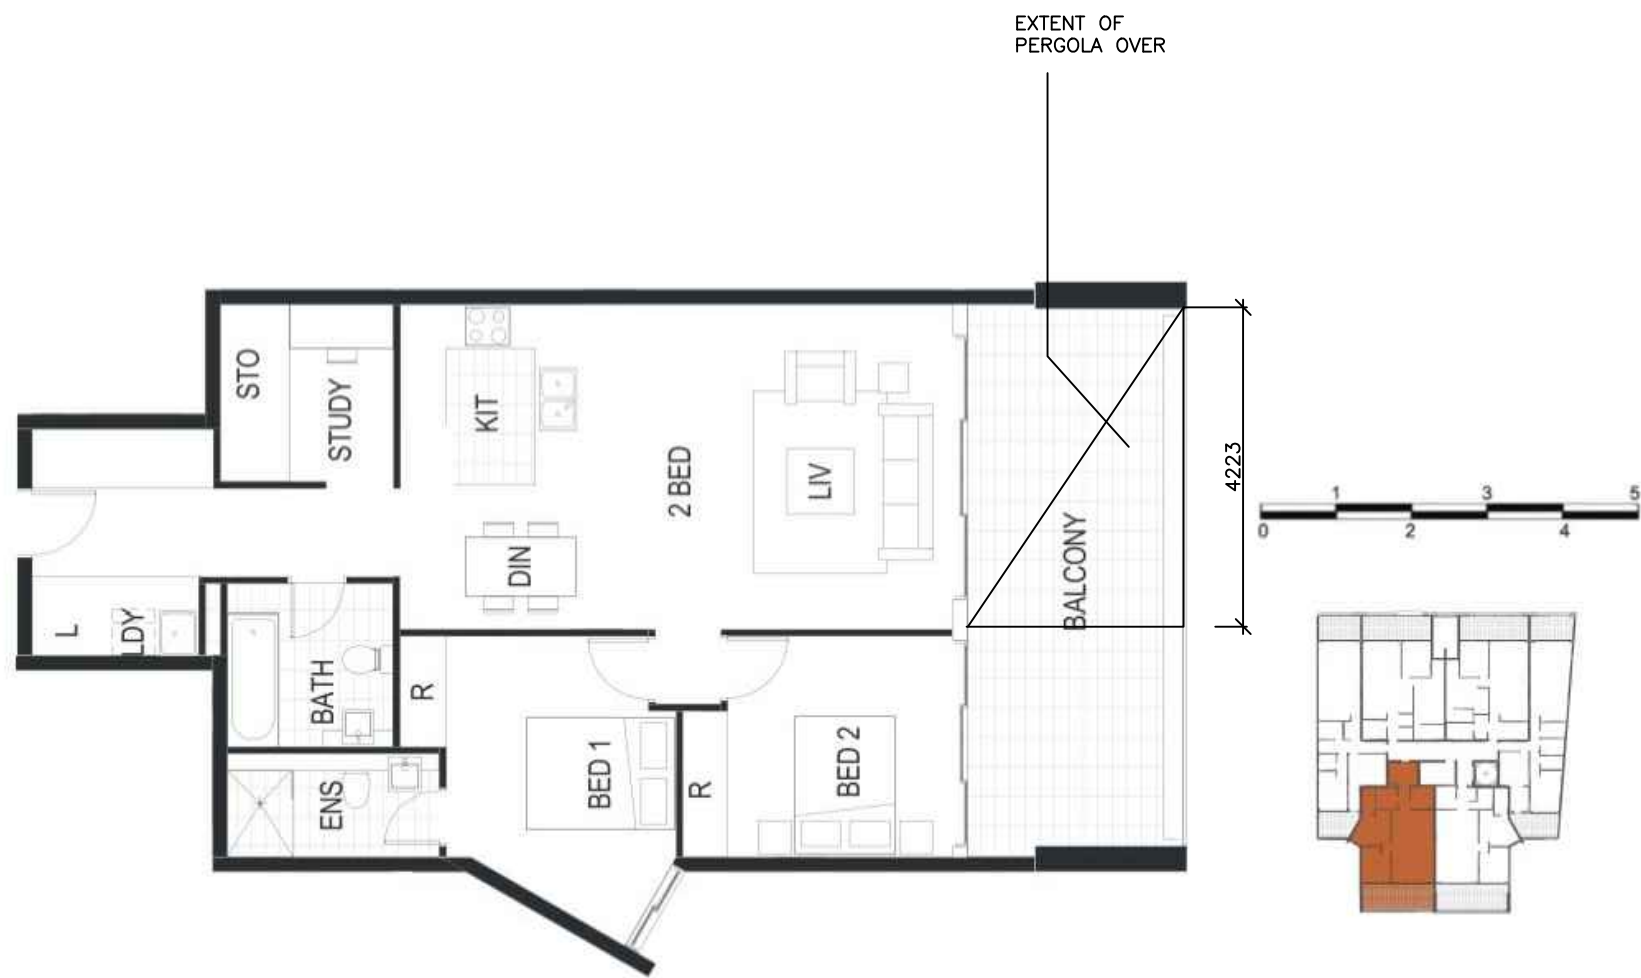

FLOOR PLAN

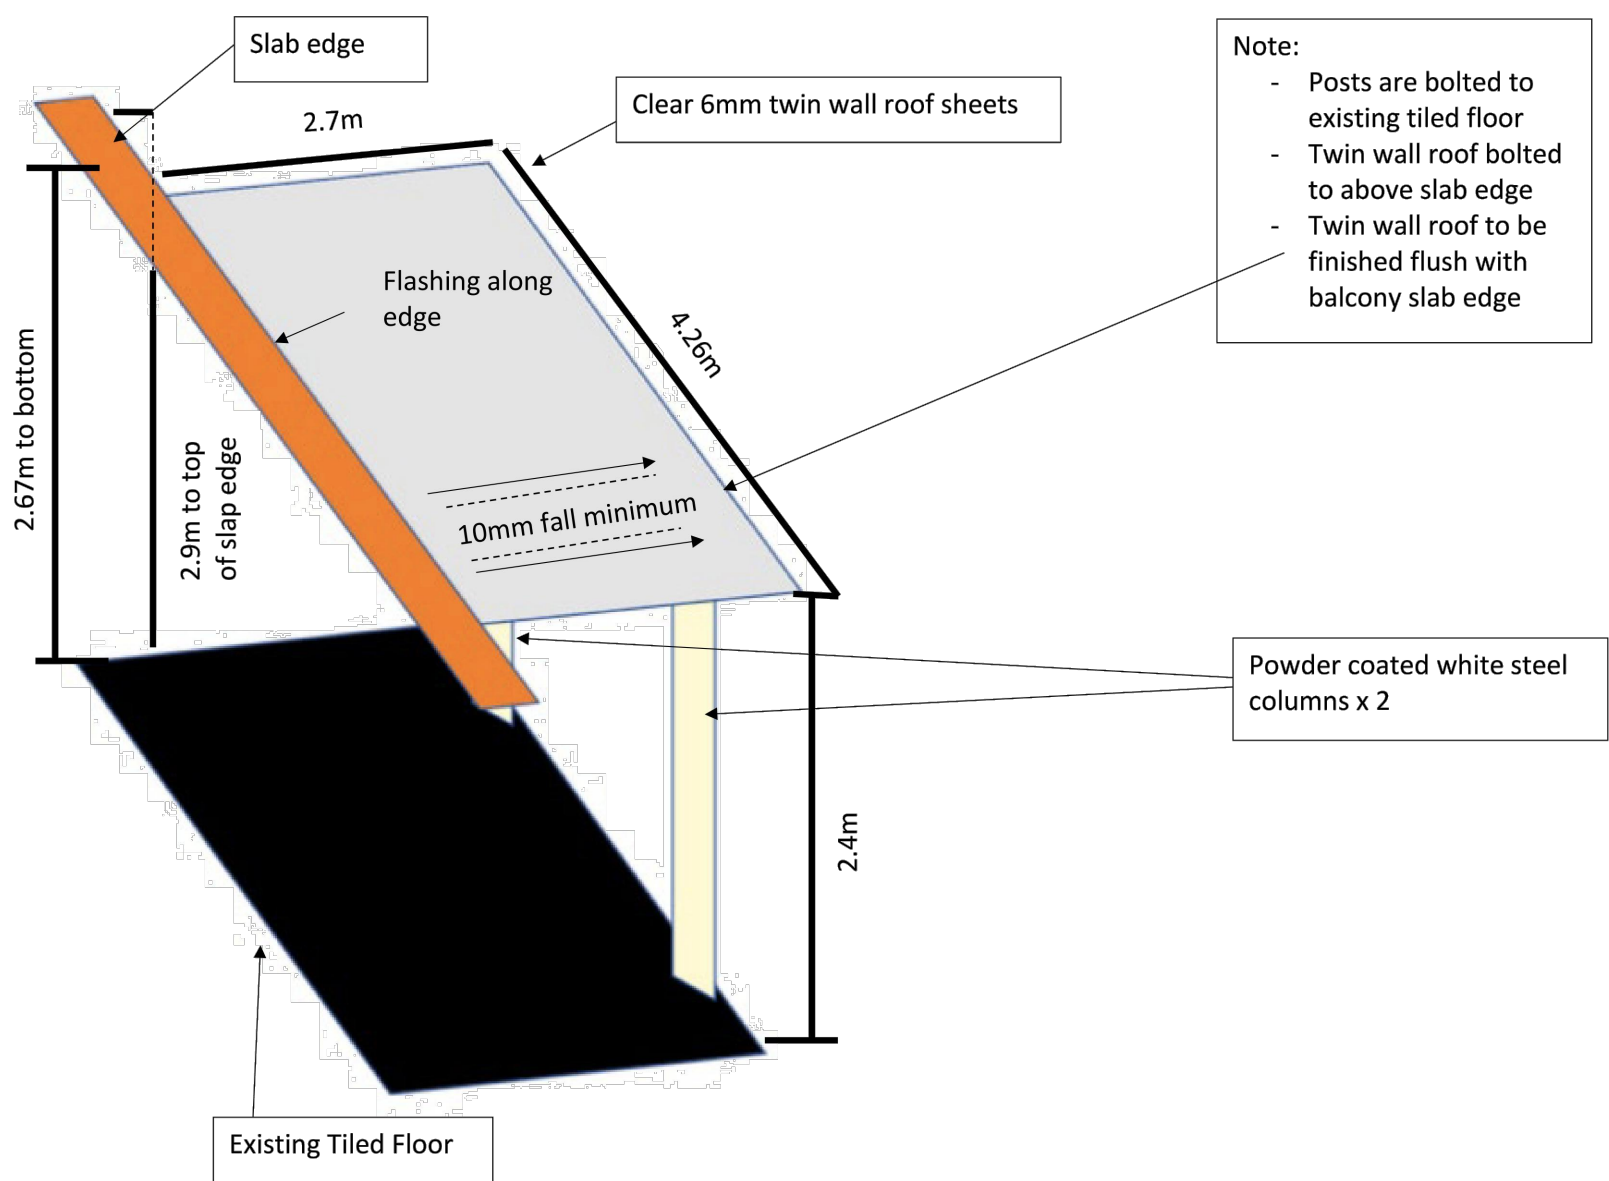

DIAGRAM

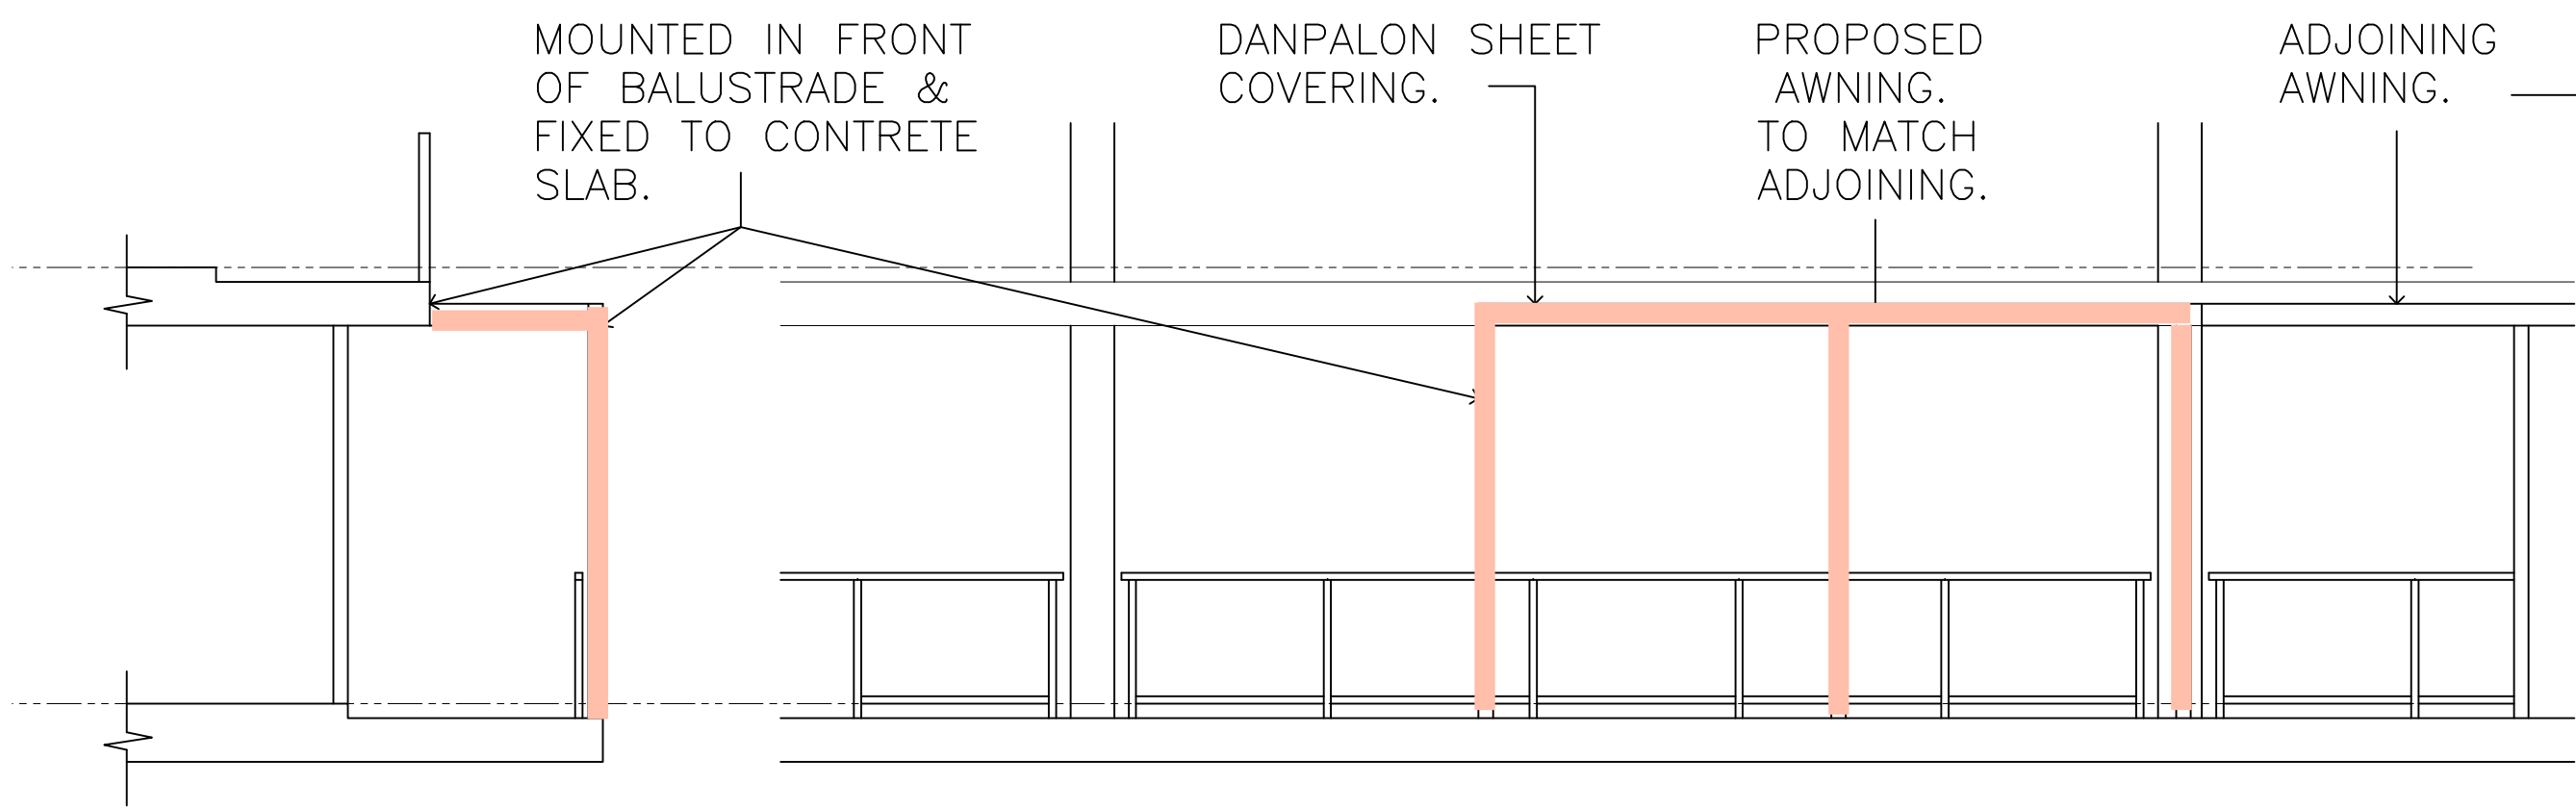

SECTION

ELEVATION



EXAMPLE OF PERGOLA AT ADJOINING APARTMENT