

Neighbour Notification Plan

Development Application: Proposed Public Artwork - *Monuments for Fishes*


Location: Watermans Cove, Barangaroo South, Darling Harbour Waterway

Address: Barangaroo Avenue, Barangaroo NSW 2000


Applicant: Lendlease (Millers Point) Pty Ltd

Artist: Mikala Dwyer


Engineer: Event Engineering

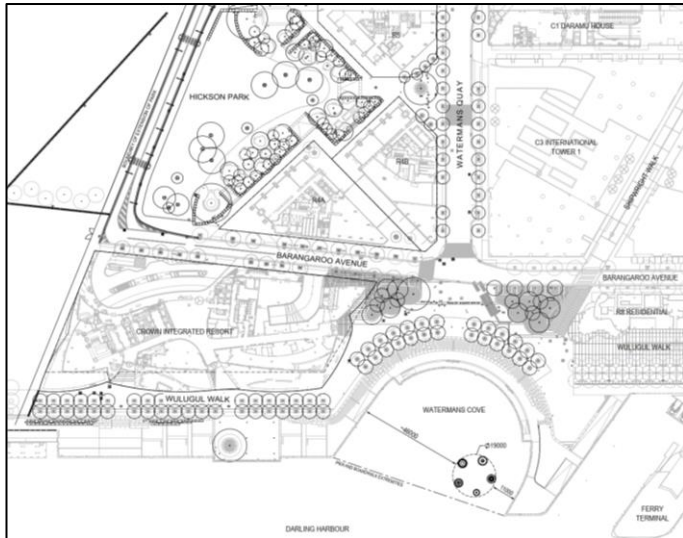


Site Plan

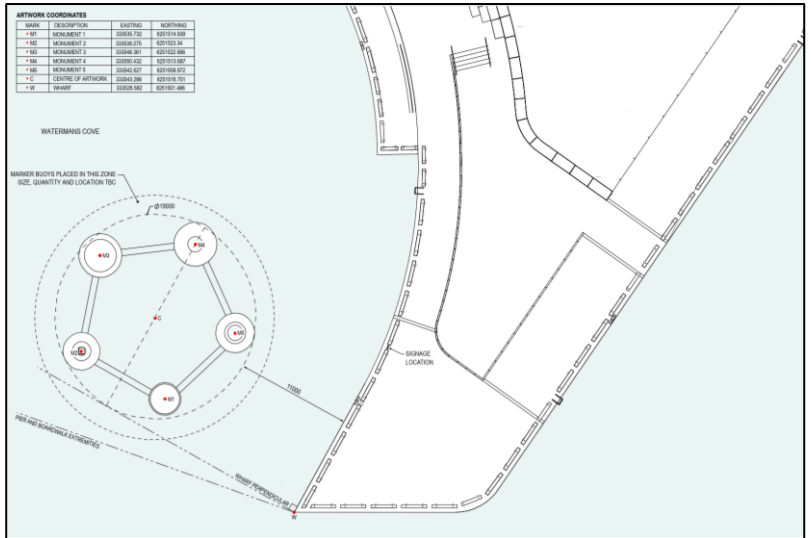


Pier Plan View

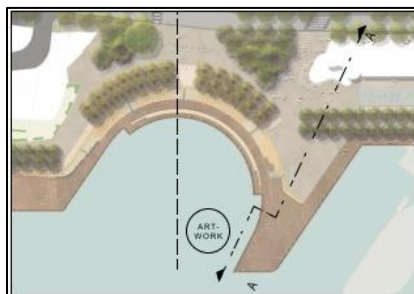

KEY PLAN

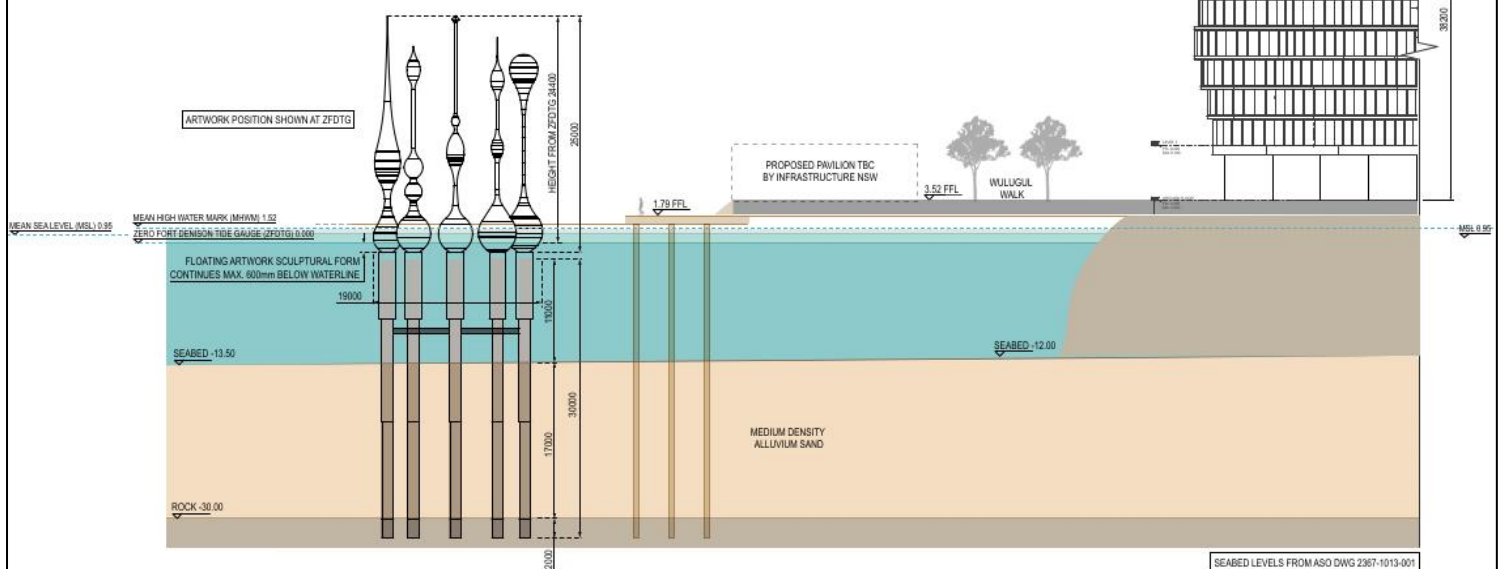


Section Plan

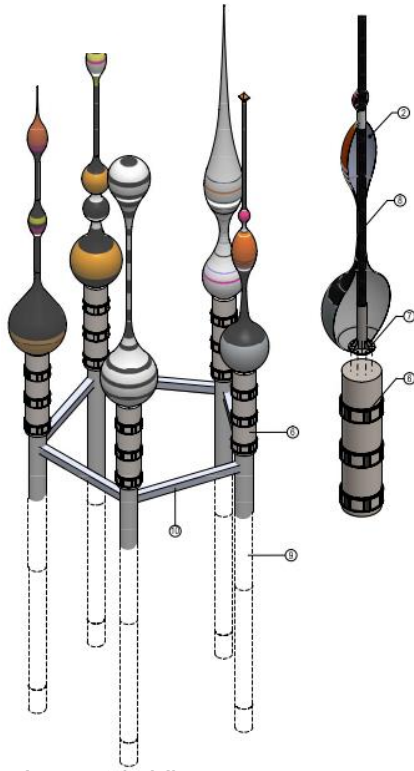

Isometric View

ITEM NO.	DESCRIPTION	QTY.
1	MONUMENT 1	1
2	MONUMENT 2	1
3	MONUMENT 3	1
4	MONUMENT 4	1
5	MONUMENT 5	1
6	KEEL	5
7	MAST BASE	5
8	MAST (x 3 SECTIONS)	5
9	PIER	5
10	RING BEAM	1

Key

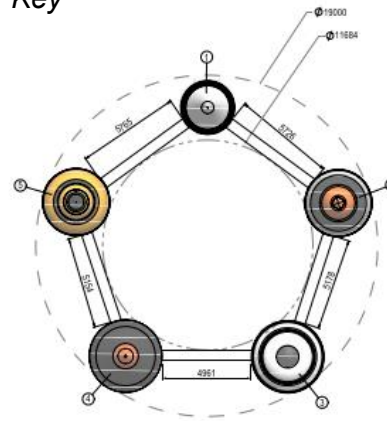

Plan View



Artist impression only. Design subject to change. View lines and fixtures may differ from that shown.

Render view from Waterman's Cove



Artist impression only. Design subject to change. View lines and fixtures may differ from that shown.

Render view to Waterman's Cove