

NOTES:

1. ALL DISTANCES & AREAS ARE APPROXIMATE & ARE SUBJECT TO SURVEY.
2. REFER TO CERTIFICATE OF TITLE FOR DETAILS OF ANY EASEMENTS

**LEGEND**


PROPOSED MANUFACTURED HOME SITE

SEE SHEETS 2 & 3 FOR  
ENLARGEMENT OF  
SITE 66

SEE SHEETS 2 & 3 FOR  
ENLARGEMENT OF  
SITES 6 & 7

**WARNING**

BEWARE OF ALL SERVICES  
1. THE LOCATION OF ALL SERVICES,  
WHERE SHOWN ARE APPROXIMATE ONLY  
2. ALL AUTHORITIES MUST BE CONTACTED PRIOR  
TO CONSTRUCTION TO DETERMINE THE EXACT  
LOCATION OF ALL SERVICES



Licensed Surveyors • Civil Engineers • Irrigation Designers  
21 Nish Street, ECHUCA. Ph. (03) 54821699  
139 Hogan Street, TATUARA. Ph. (03) 58241322

SCALE OF METRES

12.50 0 25 50

ORIGINAL DRAWING SCALE  
1: 1250

MANUFACTURED HOME SITE PLAN


COUNTY OF CADELL PARISH OF TATALA

LOT 6 IN DP560393

135 MEROOL ROAD, MOAMA

FILE No.	DRAWN	CHECKED	DATE	SHEET NUMBER	VER	SHEET SIZE
S7620	RMS	MMS	24/05/2023	1 OF 3	1	A3

FILE PATH:	S:\S7620 HIGHVIEW WATERS 135 Merool Road, Moama\Autocad\S7620 Site Plan.dwg
DRN	CHK

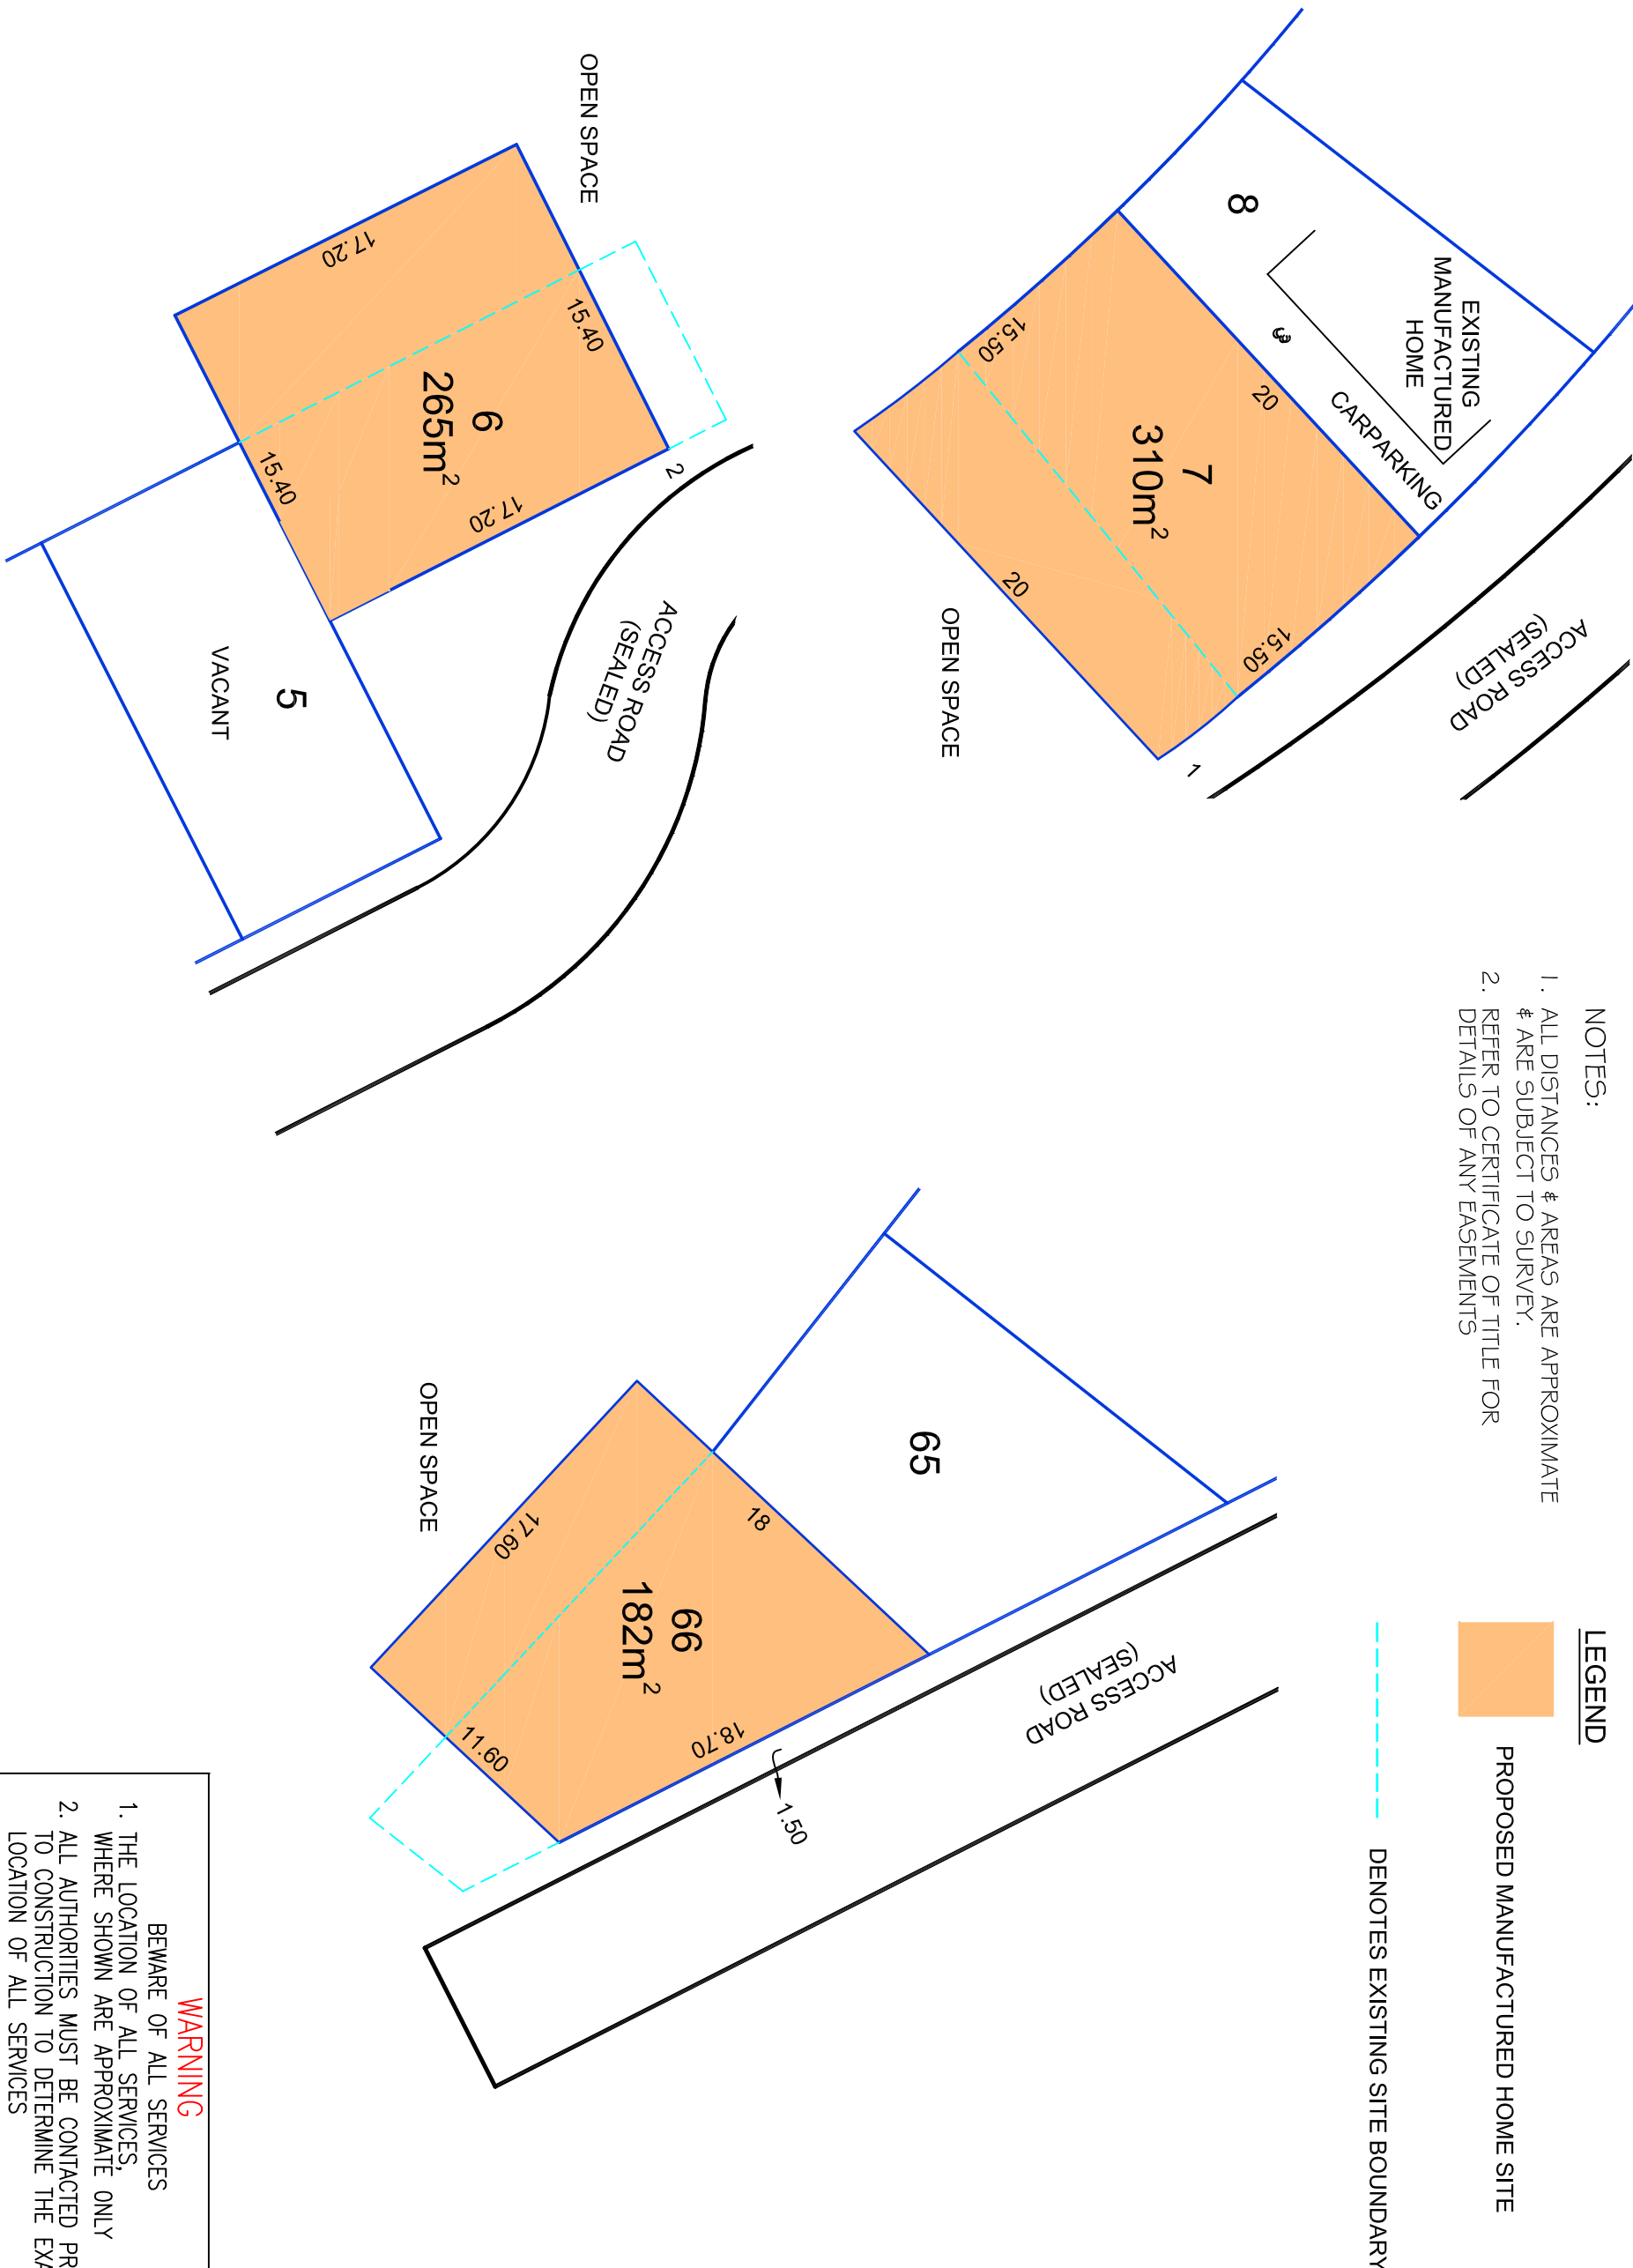

- NOTES:
- 1. ALL DISTANCES & AREAS ARE APPROXIMATE
  - & ARE SUBJECT TO SURVEY.
  - 2. REFER TO CERTIFICATE OF TITLE FOR DETAILS OF ANY EASEMENTS

**LEGEND**

PROPOSED MANUFACTURED HOME SITE

DENOTES EXISTING SITE BOUNDARY

Licensed Surveyors • Civil Engineers • Irrigation Designers  
21 Nish Street, ECHUCA. Ph. (03) 54821699  
139 Hognan Street, TATUARA. Ph. (03) 58241322

SCALE OF METRES

3012

ORIGINAL DRAWING SCALE

1: 300

COPYRIGHT OF THIS DESIGN REMAINS THE PROPERTY OF PLANNING ACTION AND MAY NOT BE COPIED OR MODIFIED WITHOUT WRITTEN PERMISSION. © COPYRIGHT 2023

MANUFACTURED HOME SITE PLAN

COUNTY OF CADELL PARISH OF TATALA

LOT 6 IN DP560393

135 MEROOL ROAD, MOAMA

FILE No.	DRAWN	CHECKED	DATE	SHEET NUMBER	VER	SHEET SIZE
S7620	RMS	MIS	24/05/2023	2 OF 3	1	A3

FILE PATH: S:\S7620 HIGHVIEW WATERS 135 Merool Road, Moama\Autocad\S7620 Site Plan.dwg	DRN	CHK

**WARNING**

BEWARE OF ALL SERVICES  
1. THE LOCATION OF ALL SERVICES,  
WHERE SHOWN ARE APPROXIMATE ONLY  
2. ALL AUTHORITIES MUST BE CONTACTED PRIOR  
TO CONSTRUCTION TO DETERMINE THE EXACT  
LOCATION OF ALL SERVICES

