
## LANDSCAPE SCHEMATIC DESIGN DETAIL PLAN

**GROUND FLOOR** INFORMAL OUTDOOR LEARNING AREA DETAIL

## LEGEND:

- 1 YARNING CIRCLE
- 2 SANDSTONE BILLET SEATS
- PERMEABLE SURFACE AREA INFORMAL SEATING AREA
- 4 EXISTING PATH
- 6 INFORMAL OUTDOOR LEARNING WITH SANDSTONE BILLETS MULTI FUNCTIONAL SPACE FOR OUTDOOR LEARNING, GATHERING AND FOR CULTURAL LEARNING INCLUDING TRADITIONAL FIRE BURNING DEMONSTRATIONS
- 6 EXISTING TURF MOUND
- 7 MOVEABLE SEATING AREA
- 8 ART TO CELEBRATE LOCAL ABORIGINAL STORIES SEATING AREA
- NATIVE SHRUBS AND GRASSES TO REINFORCE A CONNECTION TO COUNTRY WITH THE PLANT SELECTION COMBINING A MIXTURE OF TEXTURE, FOLIAGE, COLOUR AND SOUND ADDING GREATER DEPTH AND DIMENSION TO THE JOURNEY THROUGH THE SCHOOL
- 10 DECOMPOSED CRUSHED GRANITE

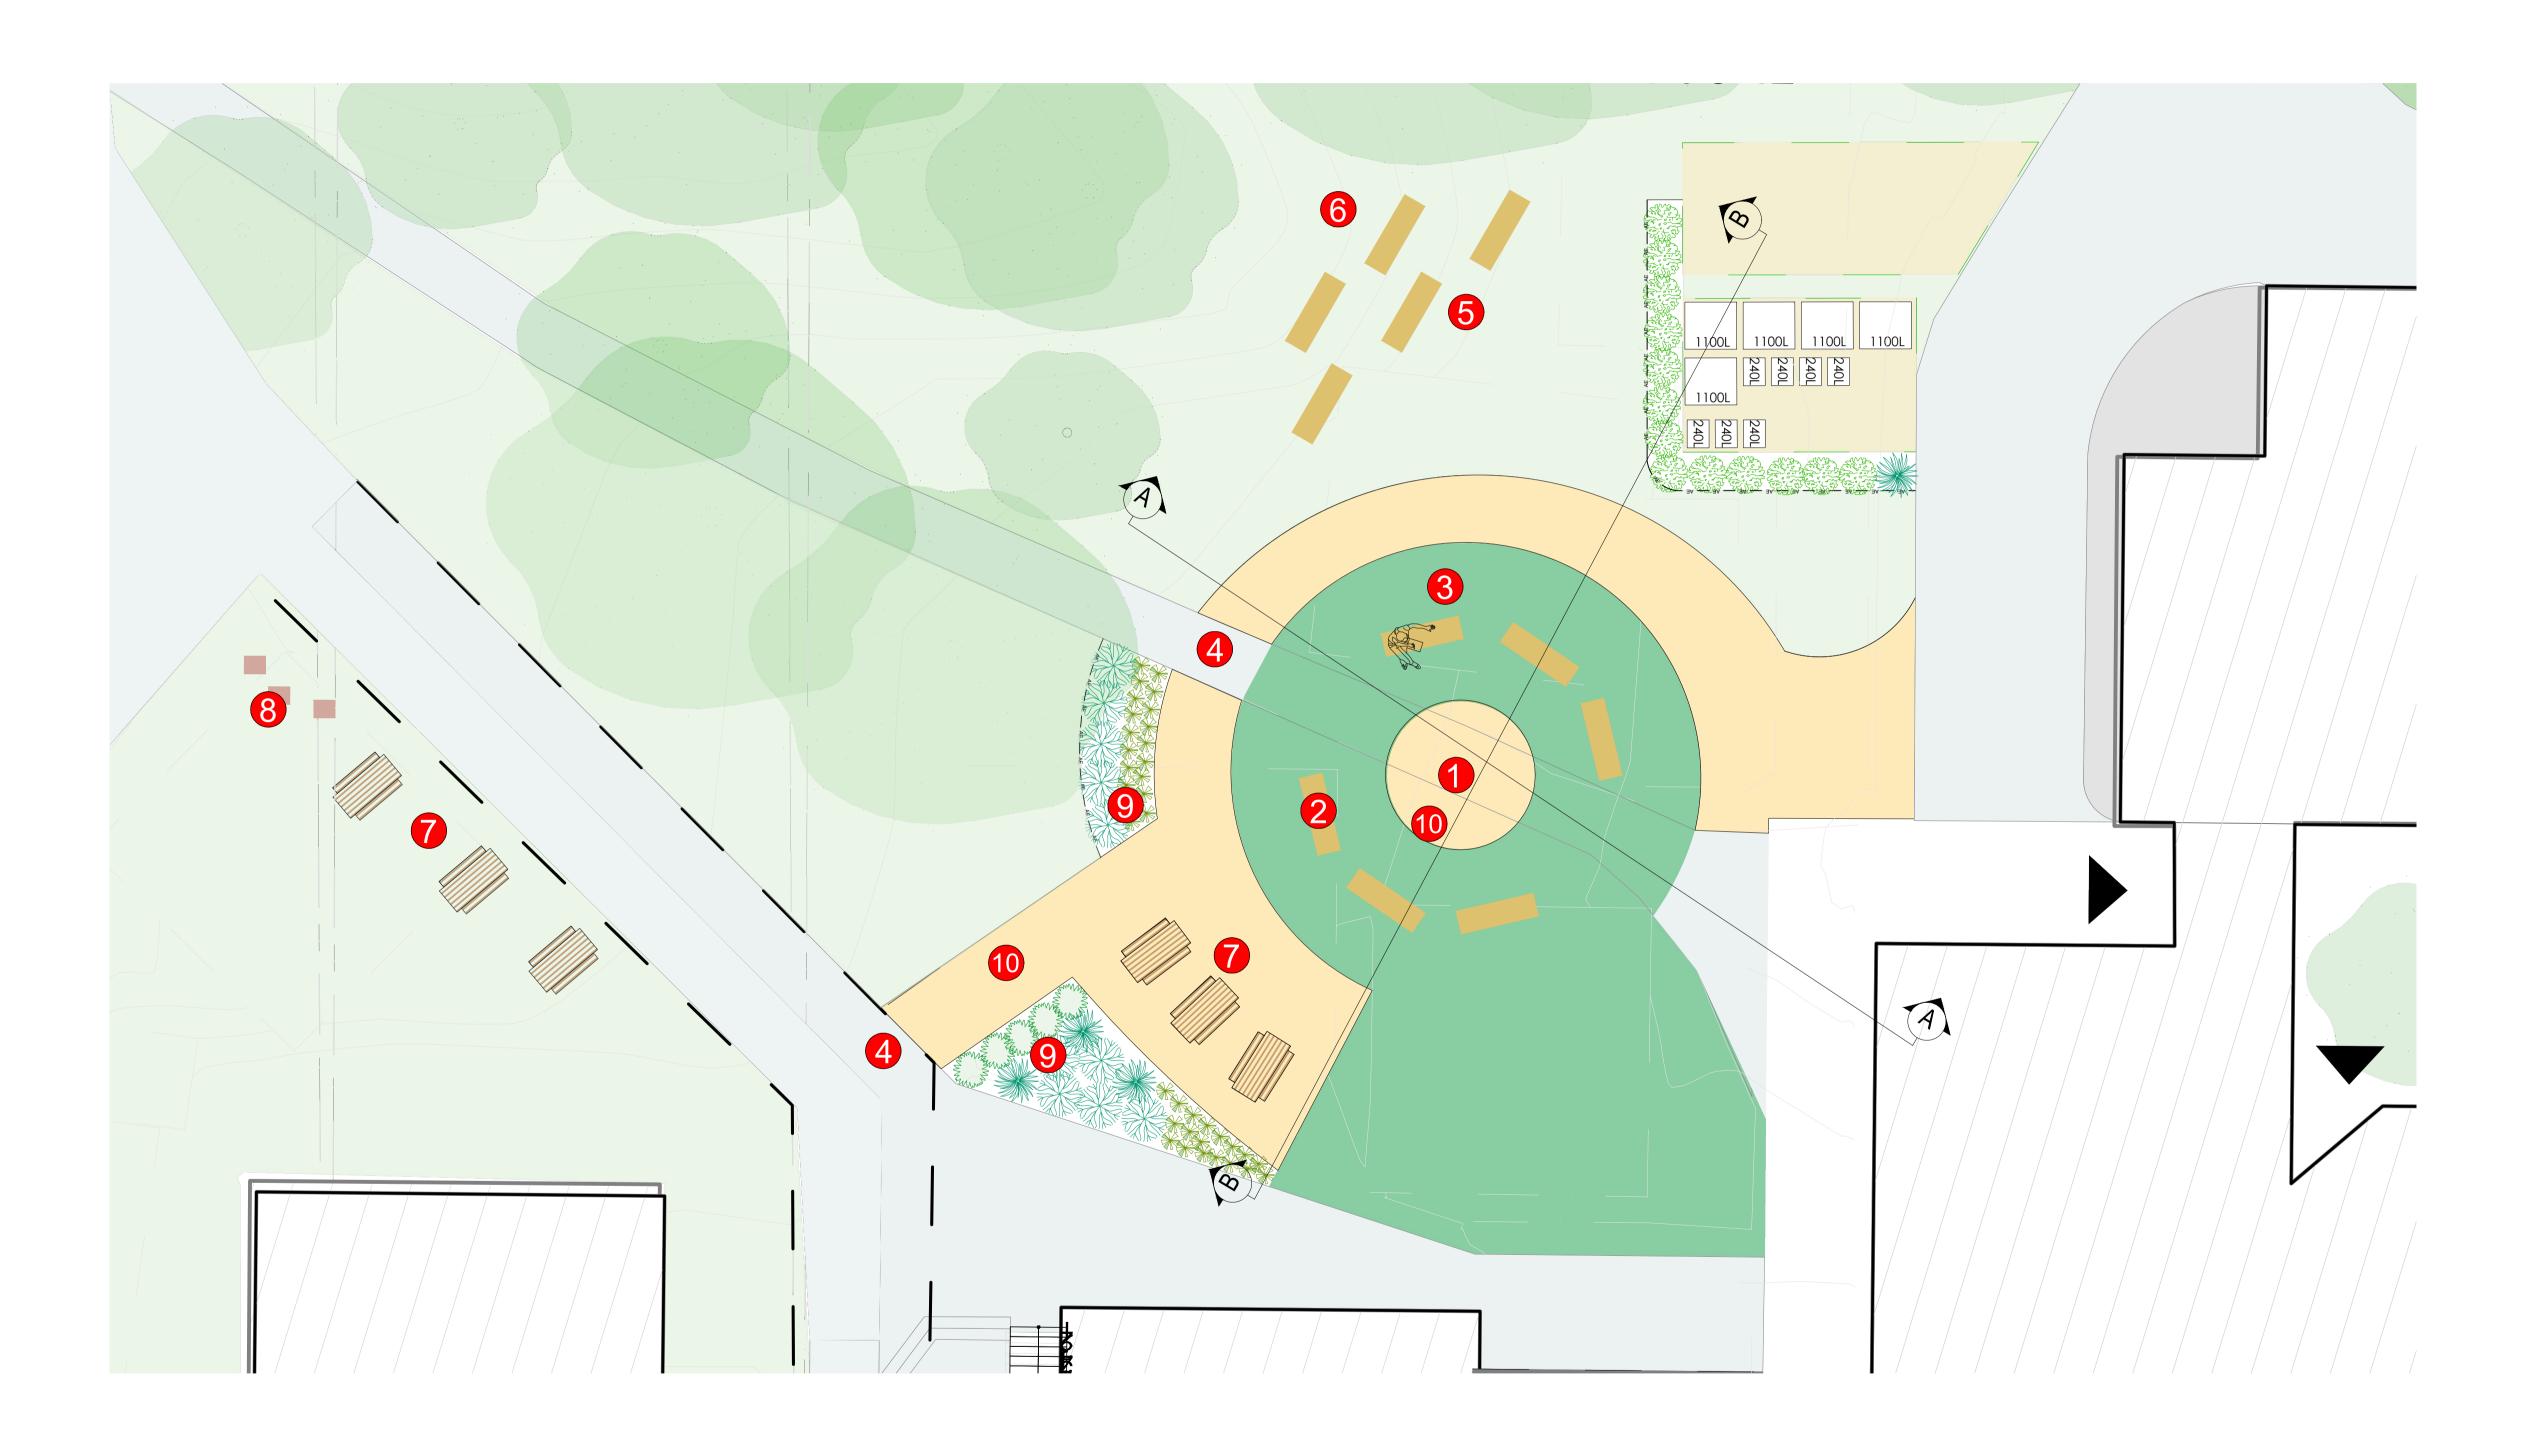


NOTES:






PROJECT: Concord High School SITE ADDRESS:

3 Stanley Street Concord NSW 2137

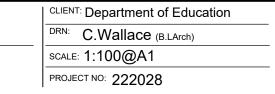

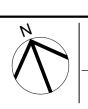

DRAWING TITLE: LANDSCAPE DETAIL PLAN DRAWING NO