


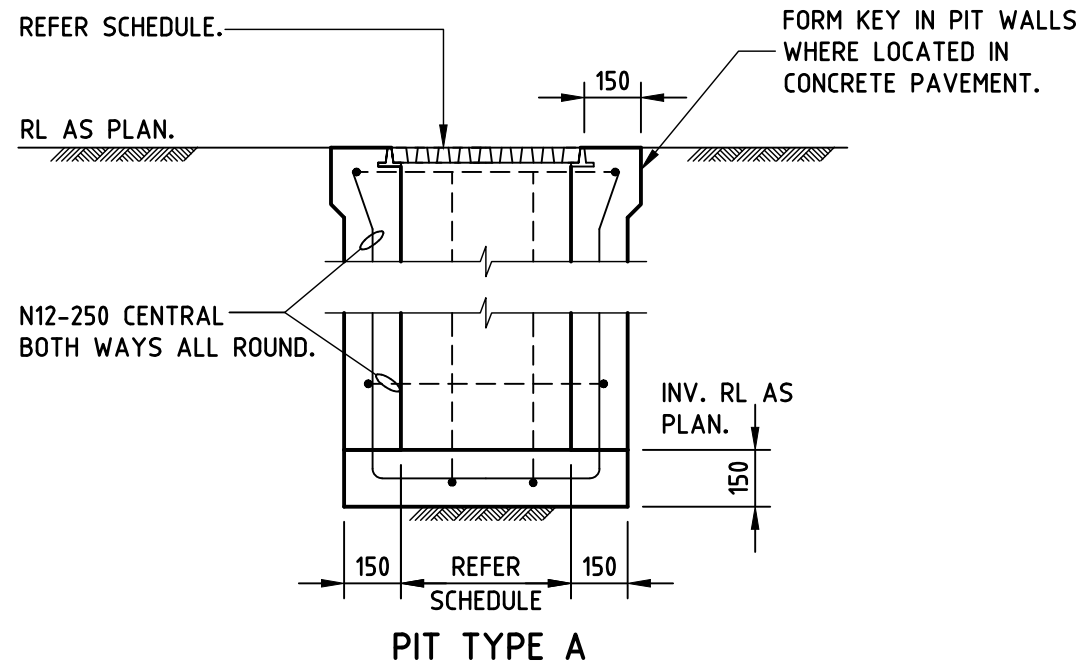


PIT SCHEDULE

PIT No.	PIT TYPE	SIZE (MIN.)	GRATE/COVER & FRAME TYPE
1	A	450 x 450	CLASS 'B' HEELGUARD STYLE GRATE AND FRAME
2	A	600 x 900	CLASS 'B' COVER AND FRAME
3	A	600 x 900	CLASS 'B' COVER AND FRAME
4	A	450 x 450	CLASS 'B' COVER AND FRAME
5	A	600 x 600	CLASS 'B' COVER AND FRAME
6	A	600 x 900	CLASS 'B' COVER AND FRAME
7	A	900 x 900	CLASS 'B' COVER AND FRAME
8	A	900 x 900	CLASS 'B' HEELGUARD STYLE GRATE AND FRAME
9	A	900 x 900	CLASS 'B' HEELGUARD STYLE GRATE AND FRAME
10	A	900 x 900	CLASS 'B' HEELGUARD STYLE GRATE AND FRAME
11	A	900 x 900	CLASS 'B' HEELGUARD STYLE GRATE AND FRAME
12	A	900 x 900	CLASS 'B' HEELGUARD STYLE GRATE AND FRAME
13	A	900 x 900	CLASS 'B' HEELGUARD STYLE GRATE AND FRAME
14	A	900 x 900	CLASS 'B' GRATE AND FRAME
15	A	900 x 900	CLASS 'B' COVER AND FRAME
16	A	900 x 900	CLASS 'B' COVER AND FRAME
17	A	900 x 900	CLASS 'B' HEELGUARD STYLE GRATE AND FRAME
18	A	600 x 600	CLASS 'D' HEELGUARD STYLE GRATE AND FRAME
19	A	600 x 900	CLASS 'B' HEELGUARD STYLE GRATE AND FRAME
20	A	600 x 600	CLASS 'B' HEELGUARD STYLE GRATE AND FRAME
21	A	600 x 600	CLASS 'B' COVER AND FRAME
22	A	900 x 900	CLASS 'B' COVER AND FRAME

STORMWATER PIT DETAIL

NOTE:


1. PROVIDE GALVANISED STEP IRONS AT PITS DEEPER THAN 1.2m IN ACCORDANCE WITH AS 3500.
2. ALL PITS TO HAVE LOCKABLE SECURE GRATES

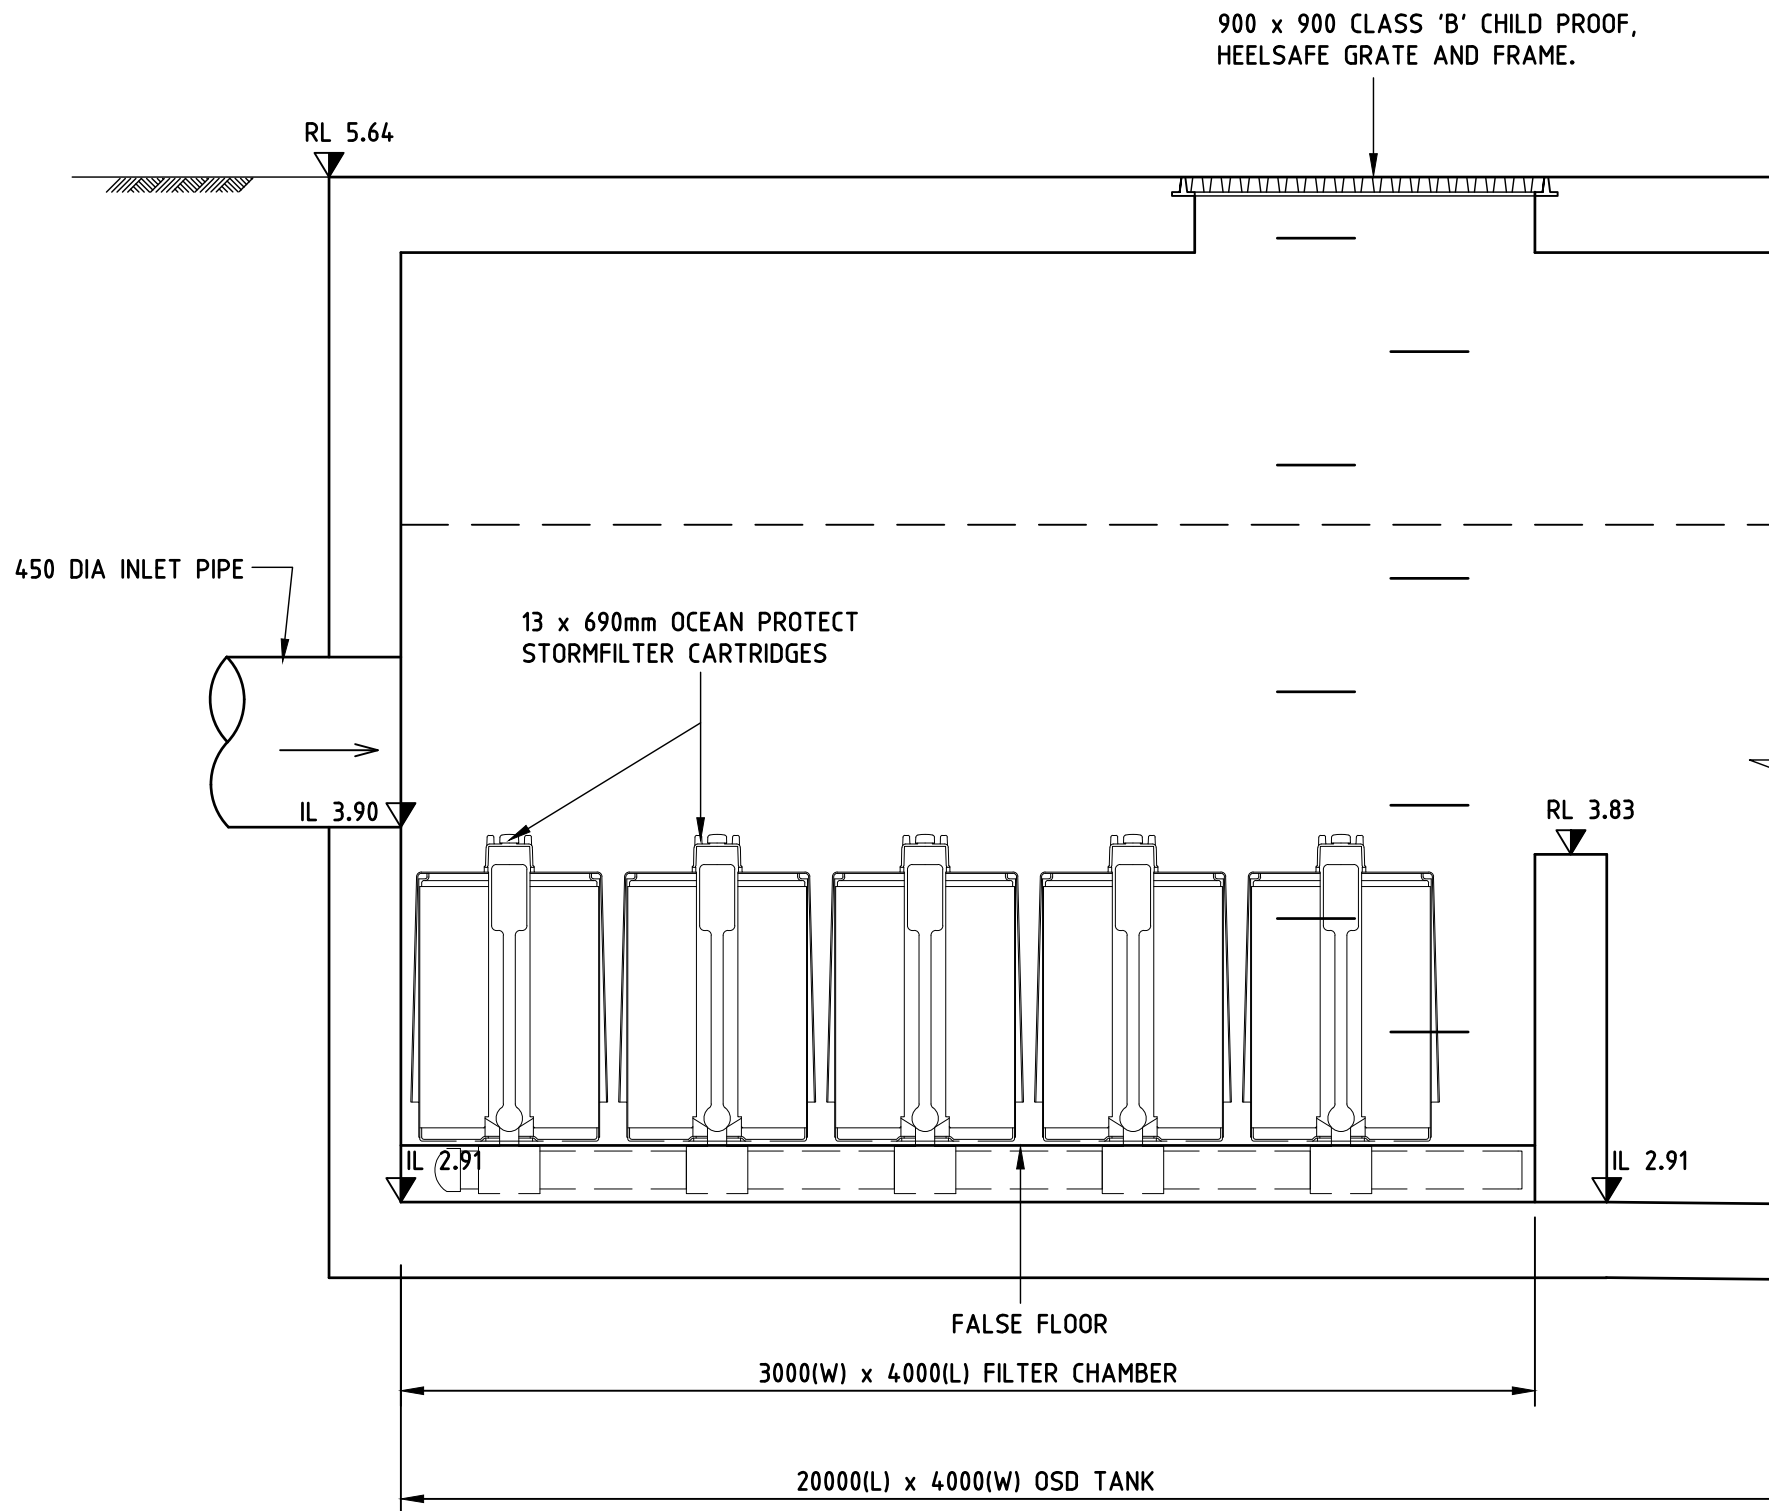

OSD TANK 1 DETAIL


SCALE 1:20

SECTION 3
C101

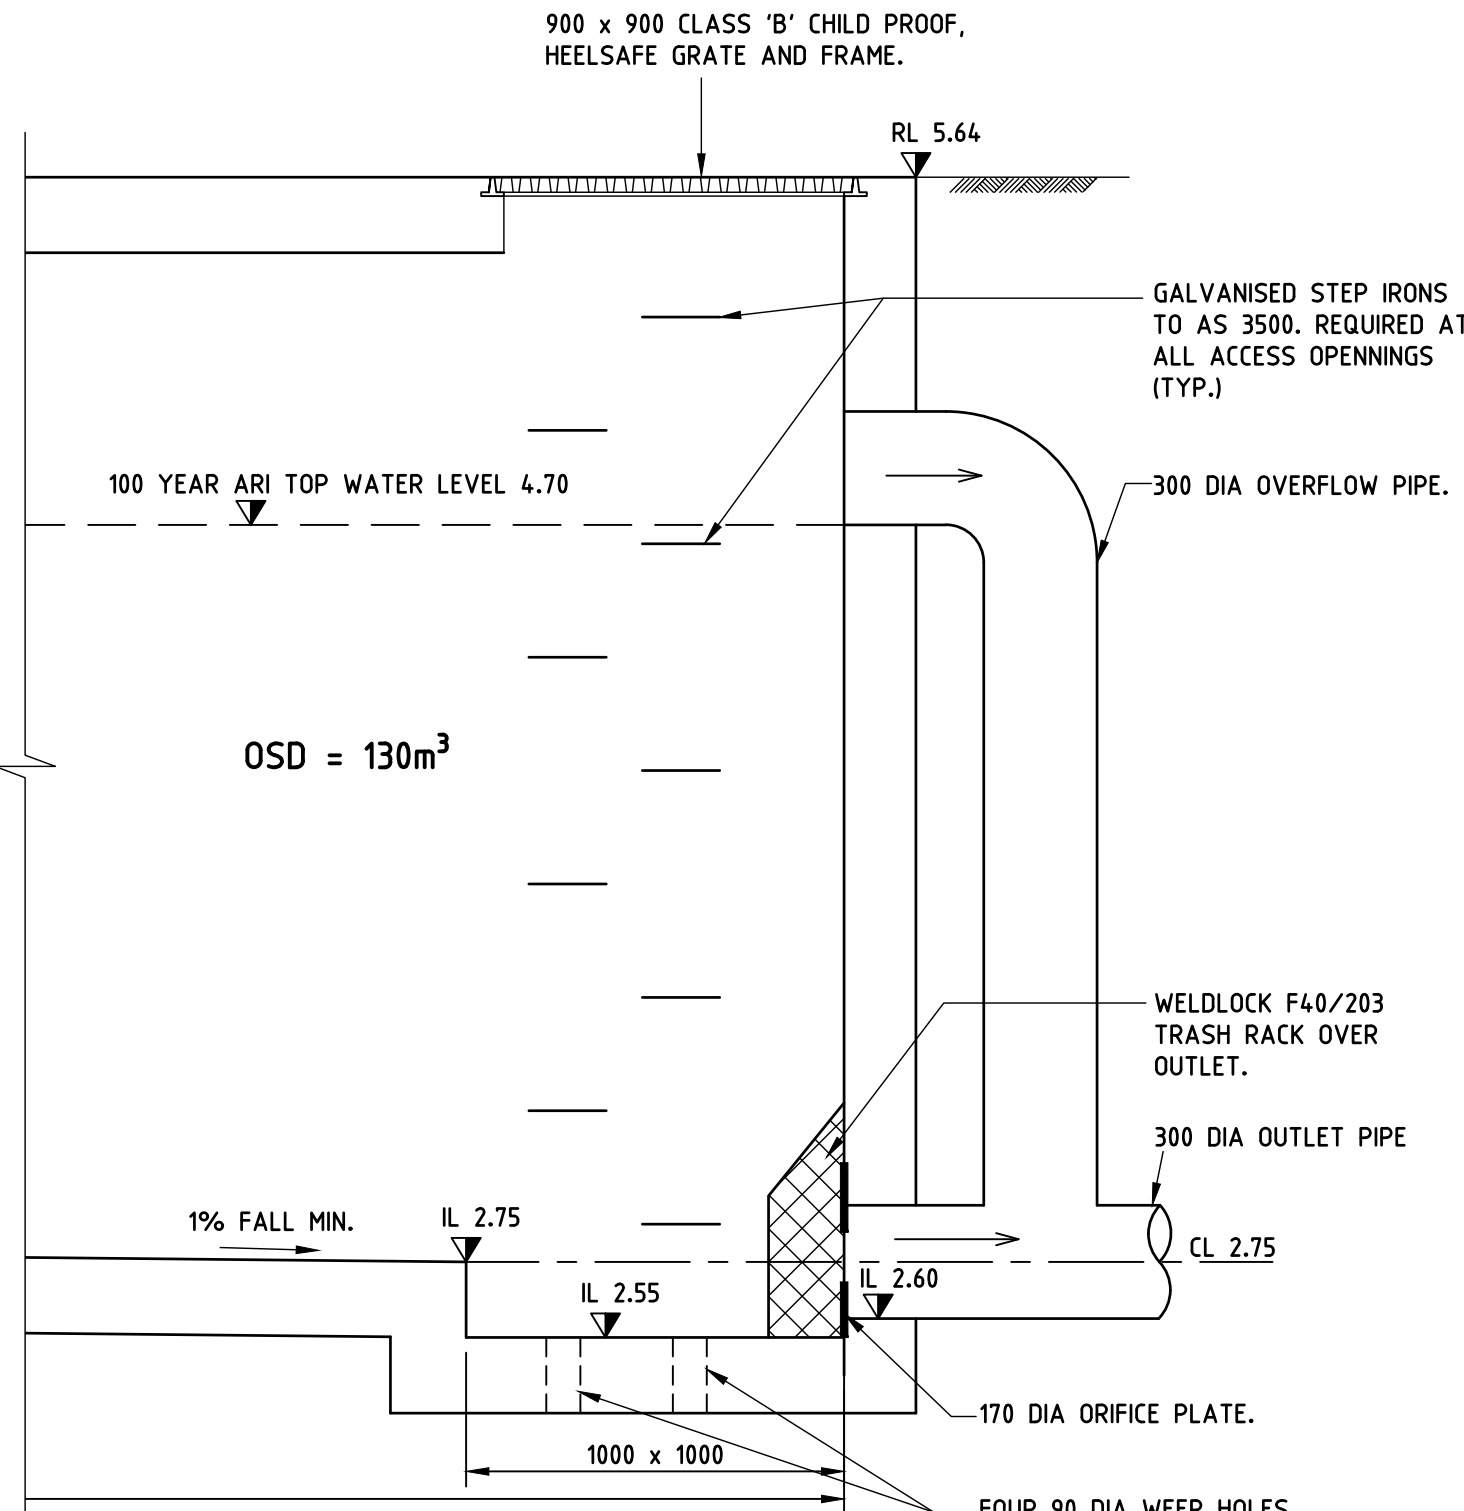


NOTE:

- PROVIDE GALVANISED STEP IRONS TO ALL INLET ACCESS OPENINGS TO AS 3500.

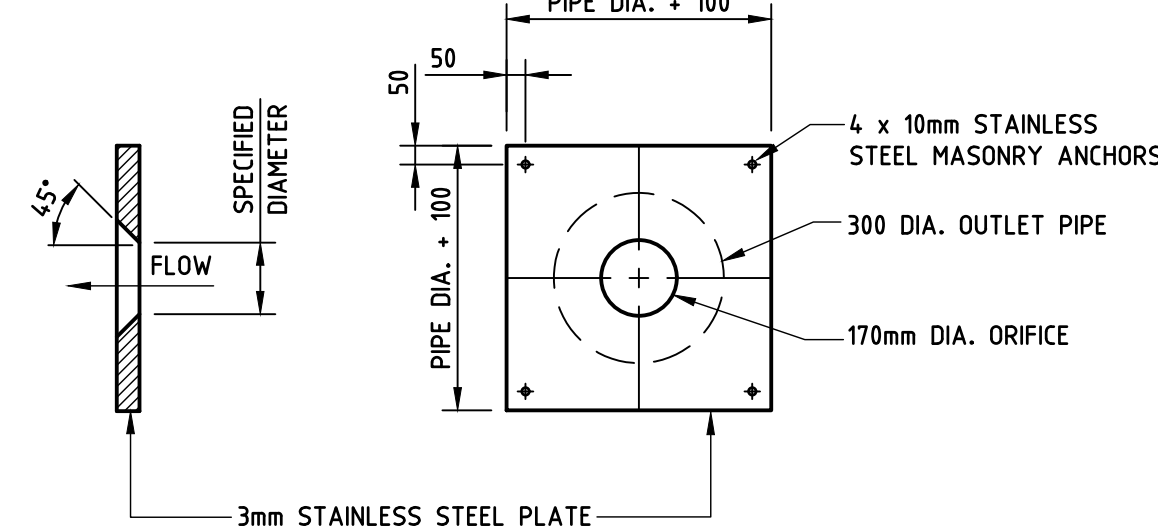


ORIFICE DETAIL FOR OSD TANK 1

NOT TO SCALE

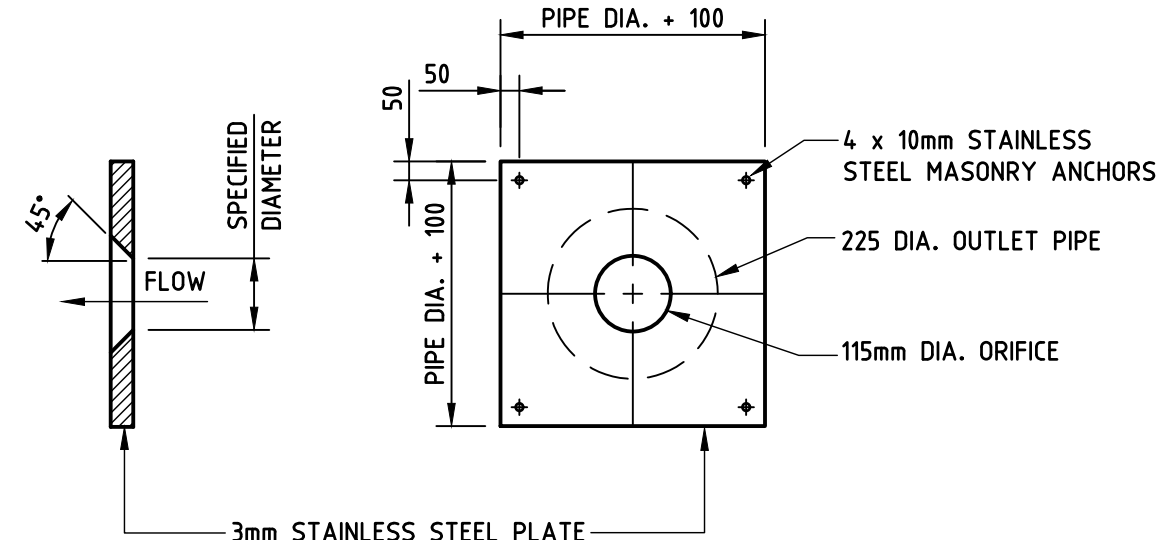


ORIFICE DETAIL FOR OSD TANK 2

NOT TO SCALE

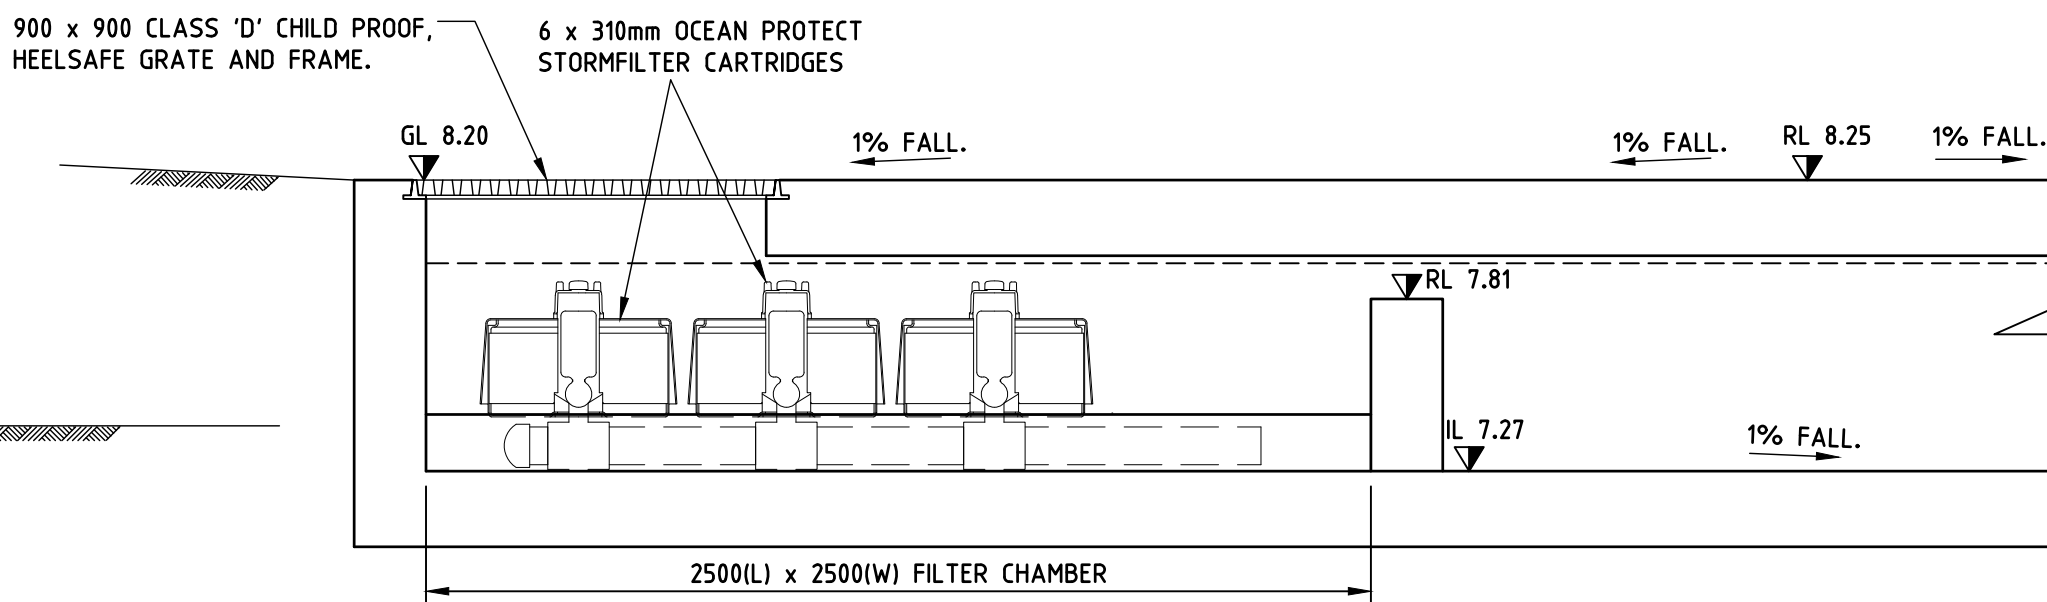


OSD TANK 3 DETAIL

SECTION 5
C102
SCALE 1:20

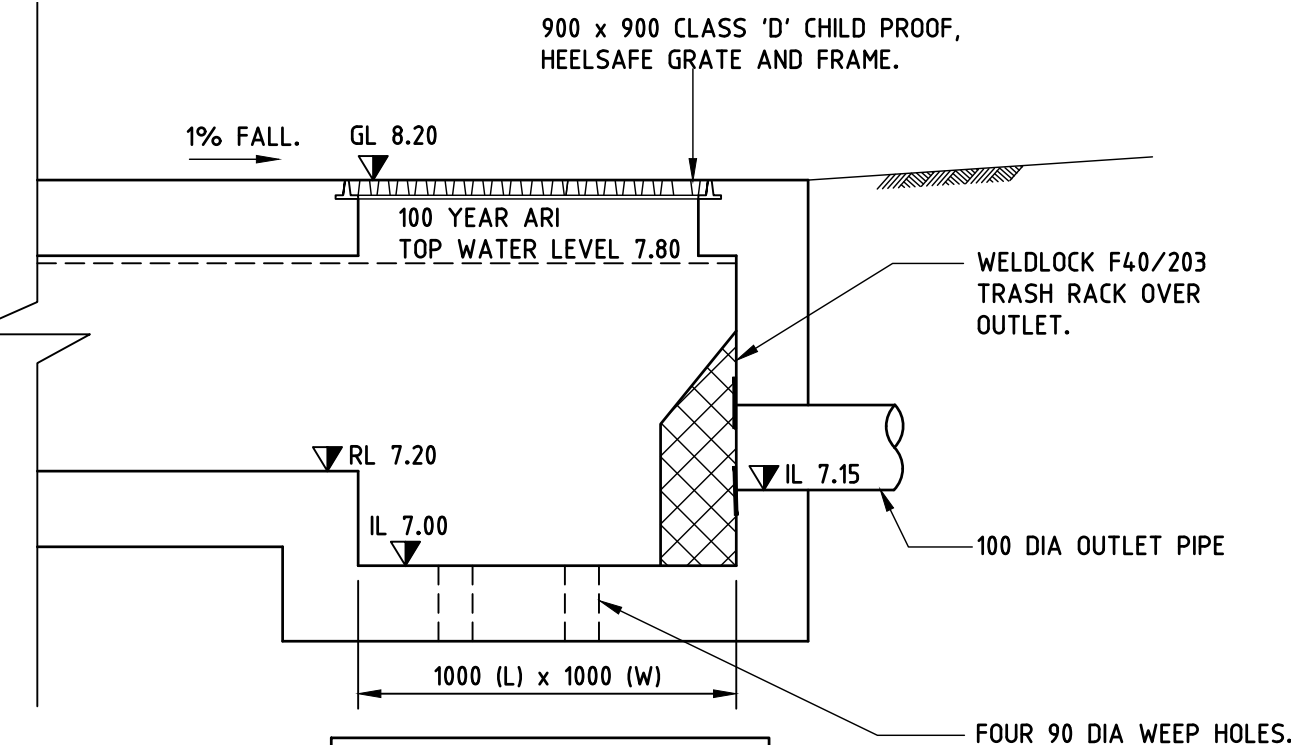


NOTE:

- PROVIDE GALVANISED STEP IRONS TO ALL INLET ACCESS OPENINGS TO AS 3500.

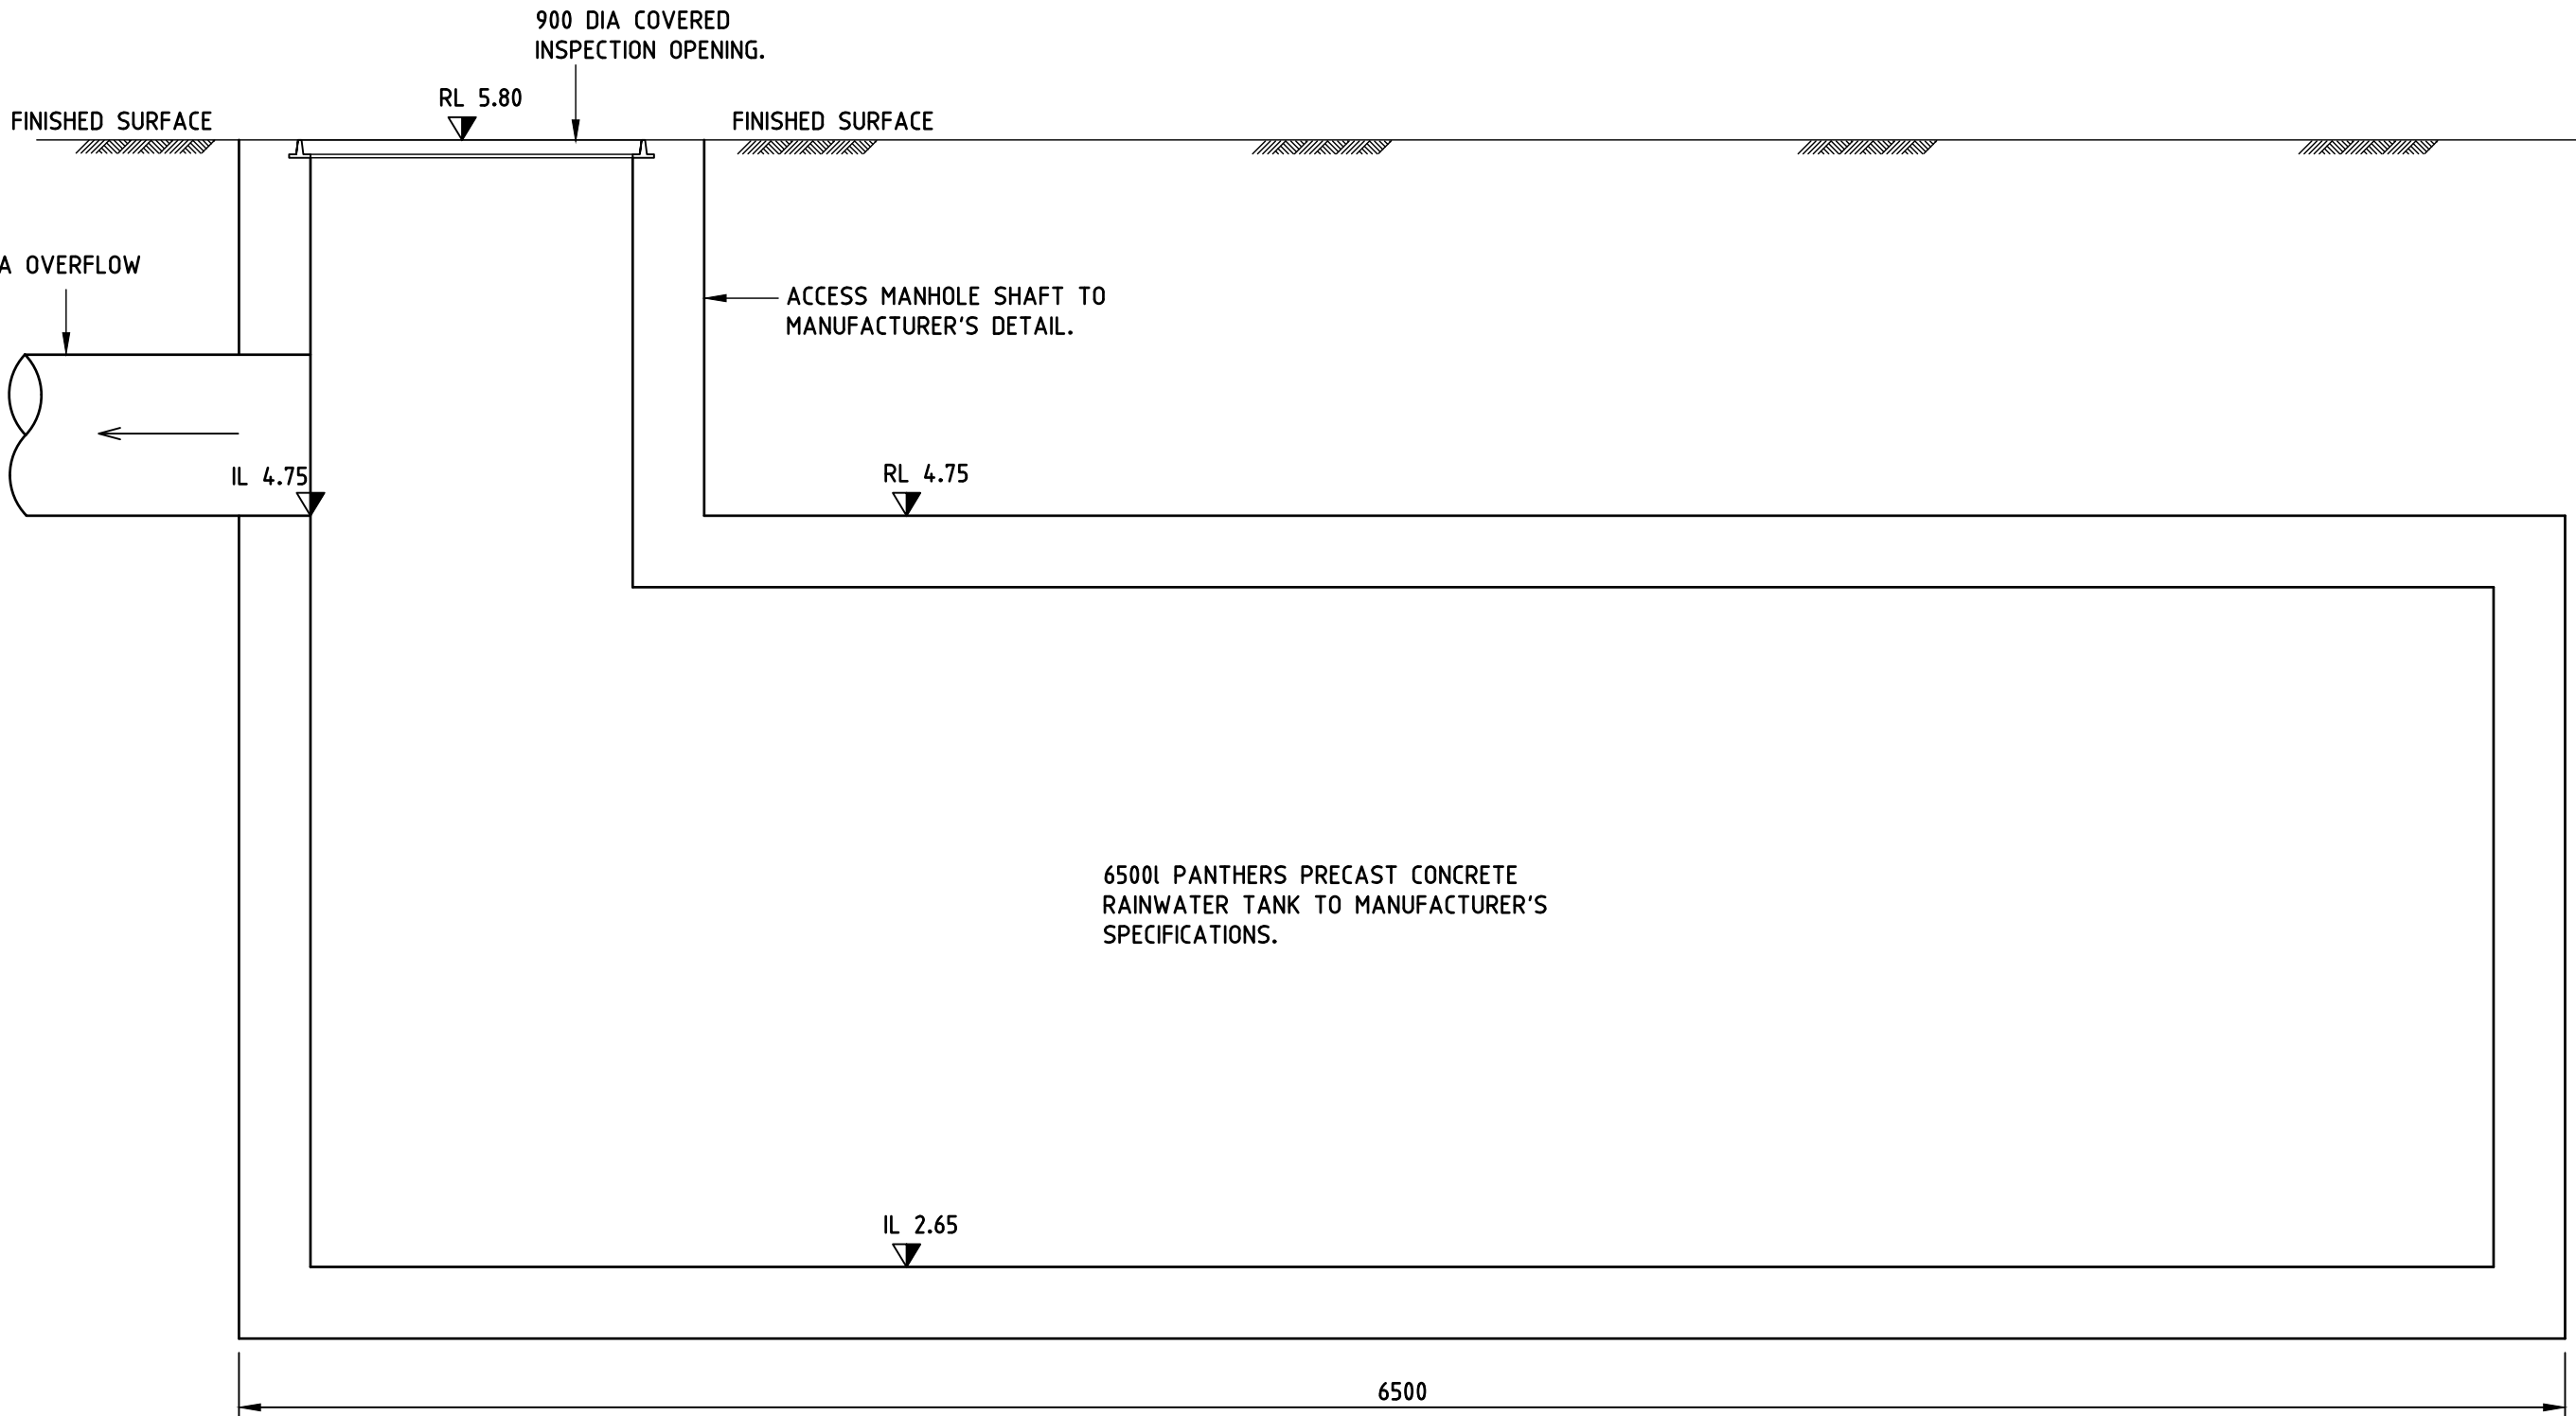

SCHEMATIC RAINWATER TANK DETAIL

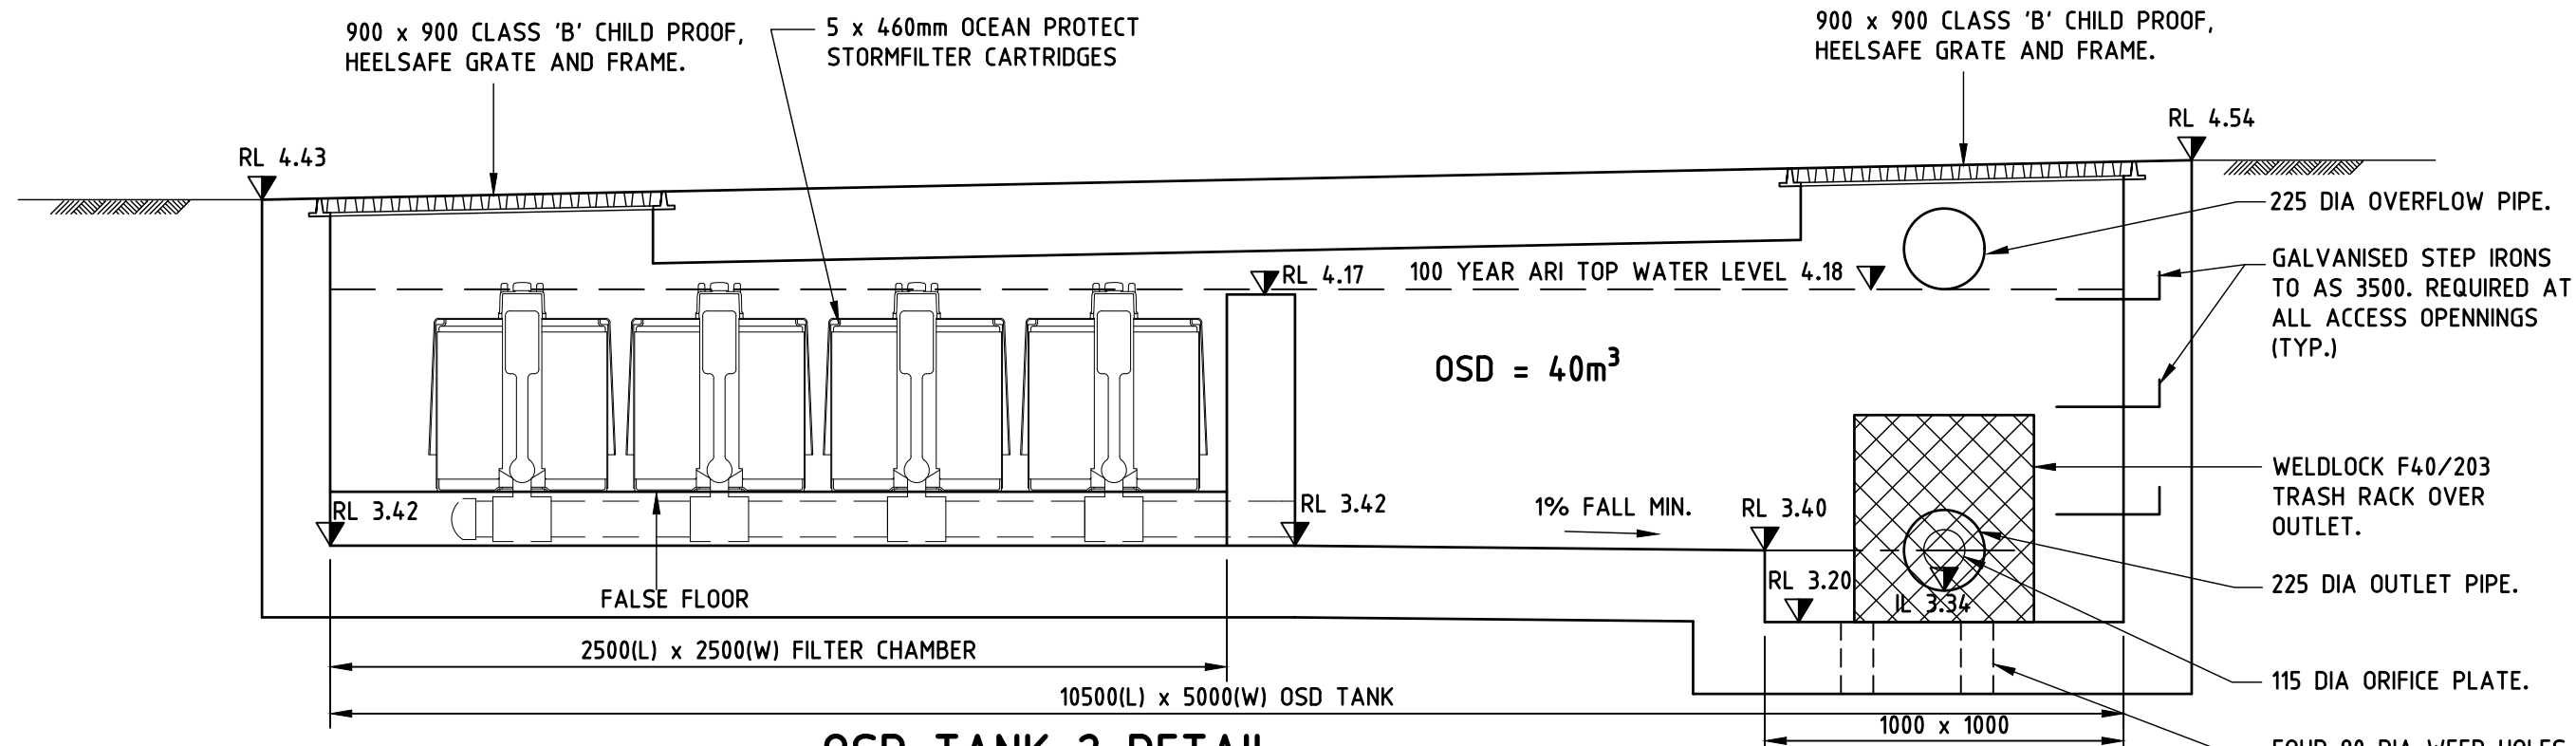

OSD TANK 2 DETAIL
SCHEMATIC RAINWATER TANK DETAIL

SECTION 4
C103
SCALE 1:20

NOTE:

- PROVIDE GALVANISED STEP IRONS TO ALL INLET ACCESS OPENINGS TO AS 3500.

NOTE:

1. FOR STANDARD NOTES REFER TO DWG. NO. C001.

No.	Date	Description	Ver.	Appr.
P1	09.03.23	95% SCHEMATIC ISSUE		
P2	30.03.23	100% SCHEMATIC ISSUE		
A	05.05.23	ISSUED FOR DA	JH	JC
B	31.05.23	RE-ISSUED FOR DA	JH	JC
C	01.06.23	SITE ADDRESS UPDATED	JH	JC

NOT FOR
CONSTRUCTION

Architect
JDH ARCHITECTS
44 LITTLE OXFORD STREET
DARLINGHURST, NSW 2010

Woolacotts.
CONSULTING ENGINEERS

T +61 2 8203 1500 | www.woolacotts.com.au
Suite 6.02 Level 6, 67 Albert Ave, Chatswood NSW 2067
This drawing is copyright and must not be used, reproduced or copied wholly or in part without
written permission of Woolacotts Consulting Engineers Pty Ltd

CONCORD HIGH SCHOOL
5 STANLEY STREET
CONCORD, NSW 2137

CIVIL WORKS DETAILS
SHEET 1

Date
MARCH 2023
Scale @ A1
1:20

Approved
JC
05.05.23
Verified
JH
05.05.23
Prepared
AD
05.05.23

Job number
22-108

Drawing number
C002
Amendment
C