

NOTE:

All existing structures, concrete and paths on site to be demolished by licensed contractors.

All demolition work must be carried out in accordance with Australian Standard 2601-1991 Demolition of Structures.


All demolition and disposal of asbestos must be undertaken in accordance with the requirements of the Occupational Health and Safety Regulations, Construction Safety Act, EPA and WorkCover.



TREES TO BE REMOVED



LINE OF STRUCTURES TO BE DEMOLISHED

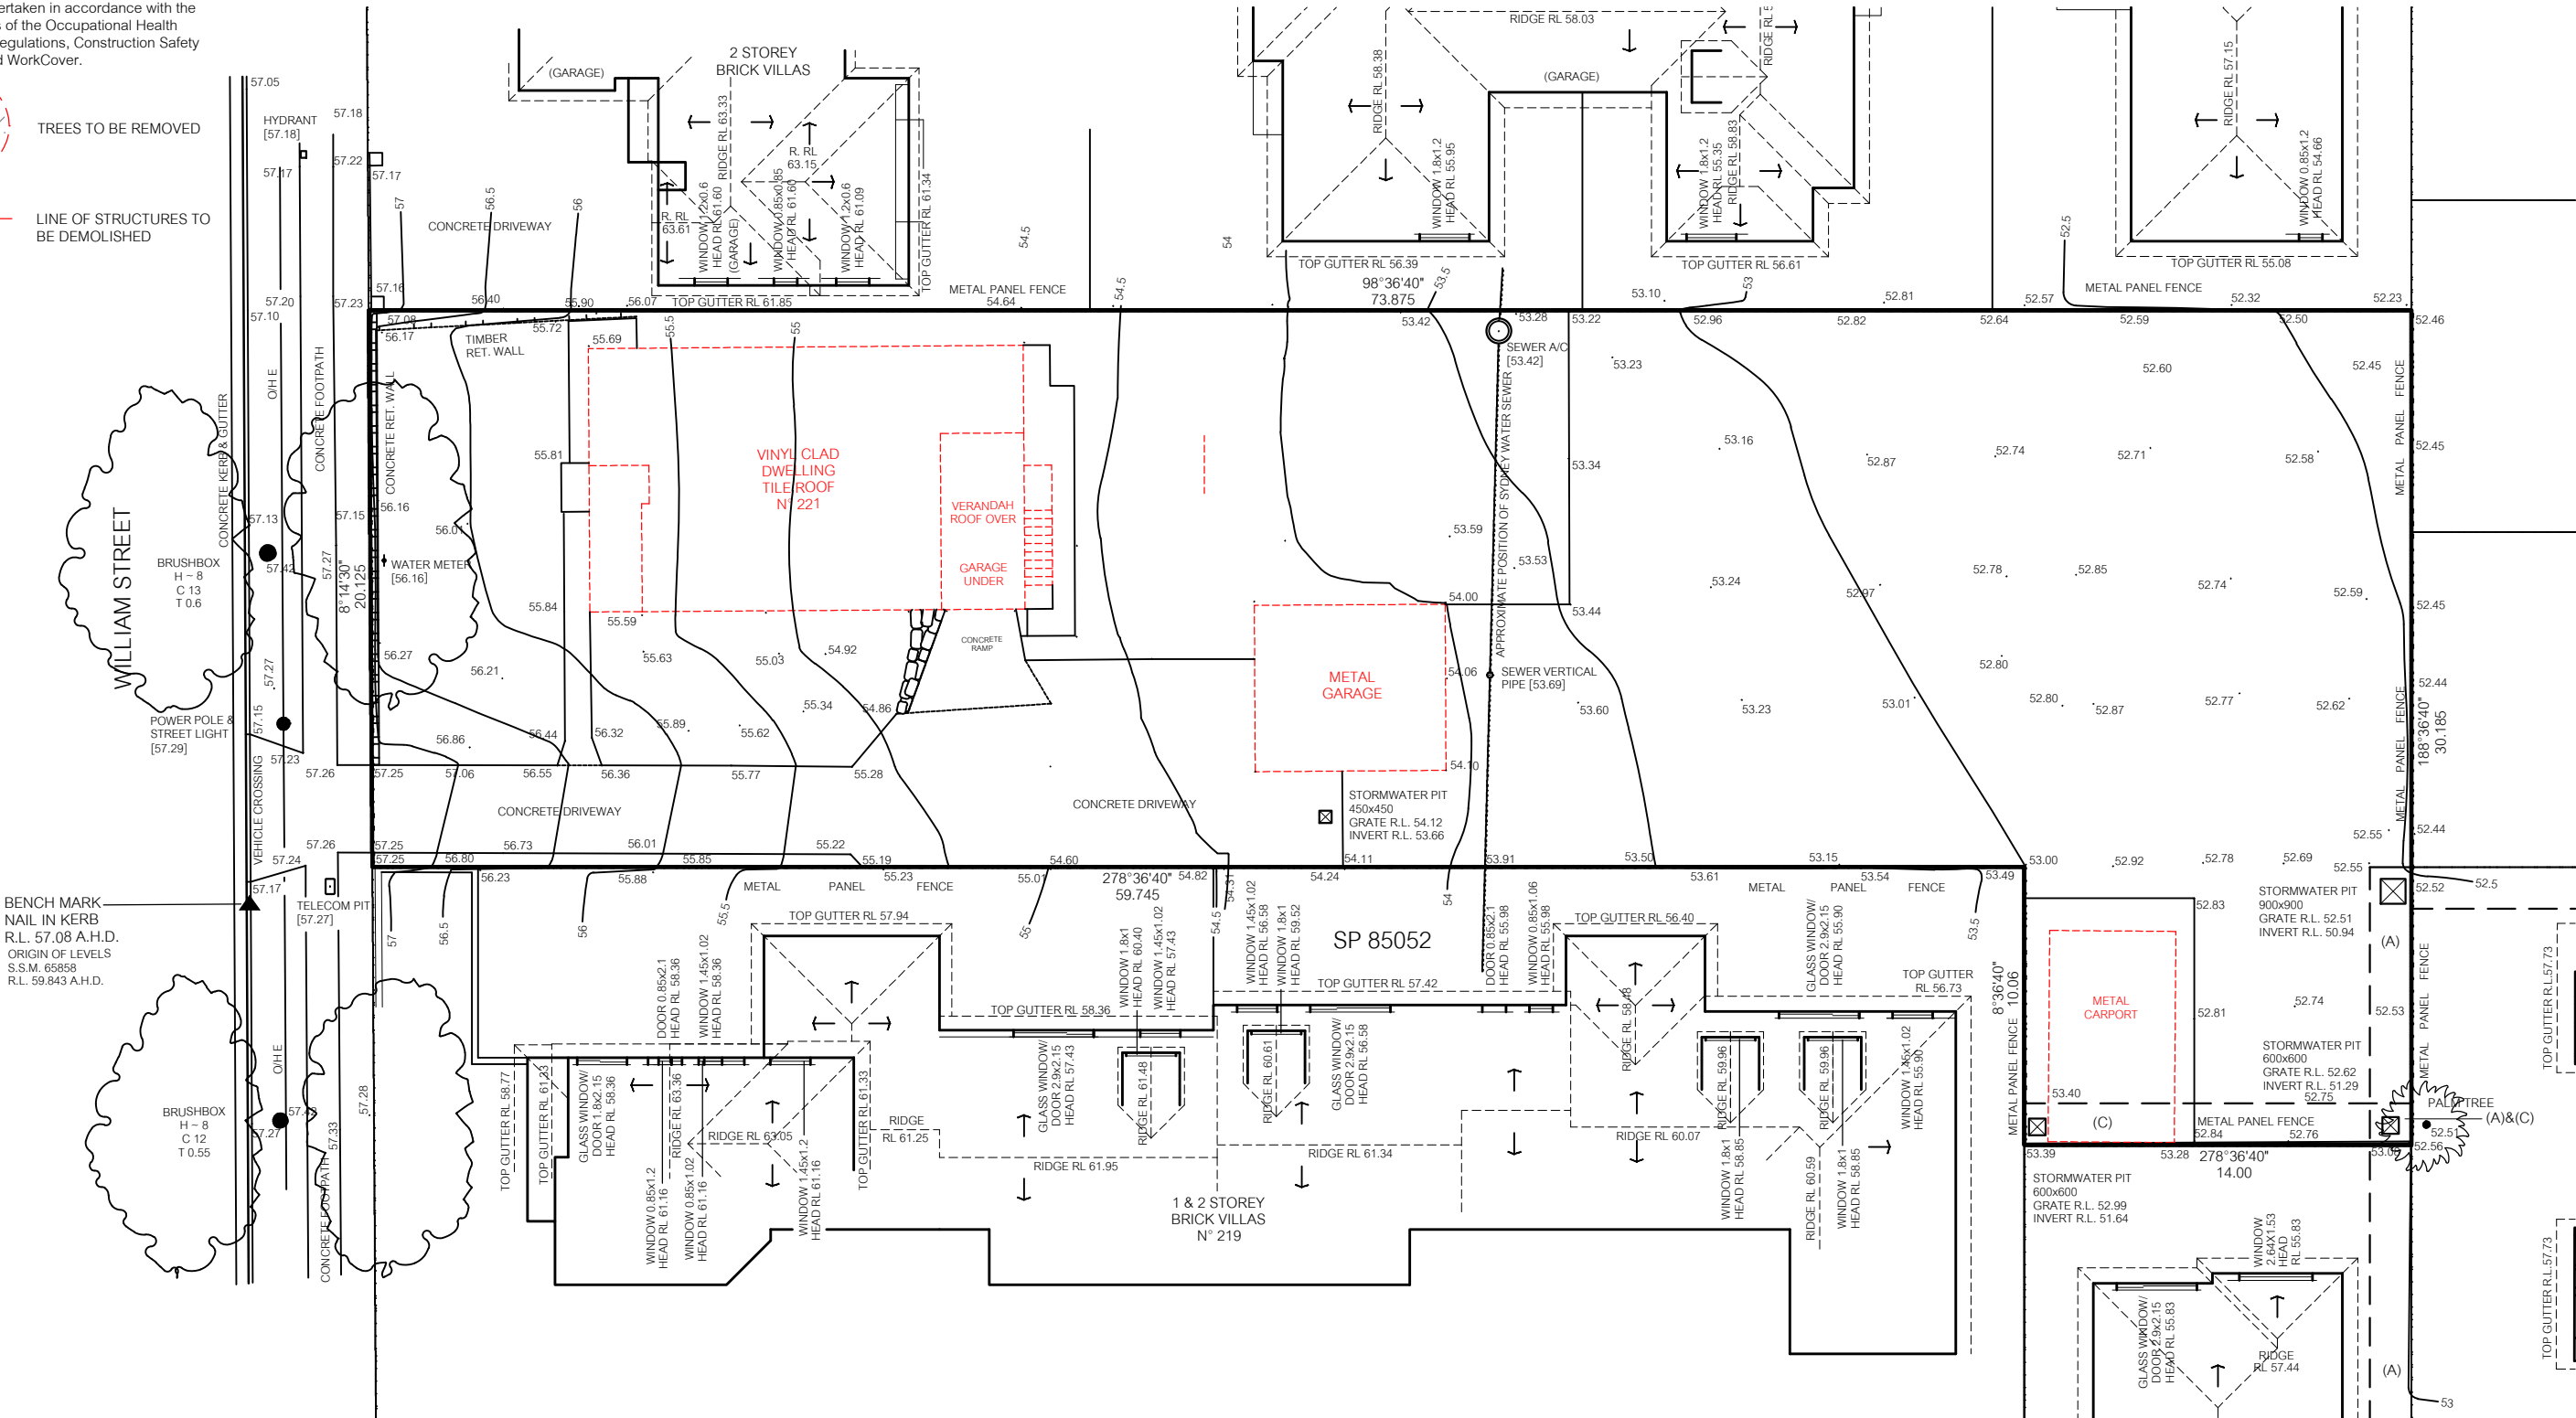

date:	issue:	comments:	drawn:
07.04.22	A	Issued for development application assessment	JZ
---	---	---	---
---	---	---	---
---	---	---	---
---	---	---	---
---	---	---	---
---	---	---	---



project details

DEVELOPMENT APPLICATION

TWO STOREY DUAL OCCUPANCY
+ REAR SECONDARY DWELLINGS

project address

221 WILLIAM STREET
YAGOONA NSW

client

JL BUILDING SERVICES

drawing

DEMOLITION PLAN

project no.

scale A3

drawing no.

issue

21598

1:250

002

A