
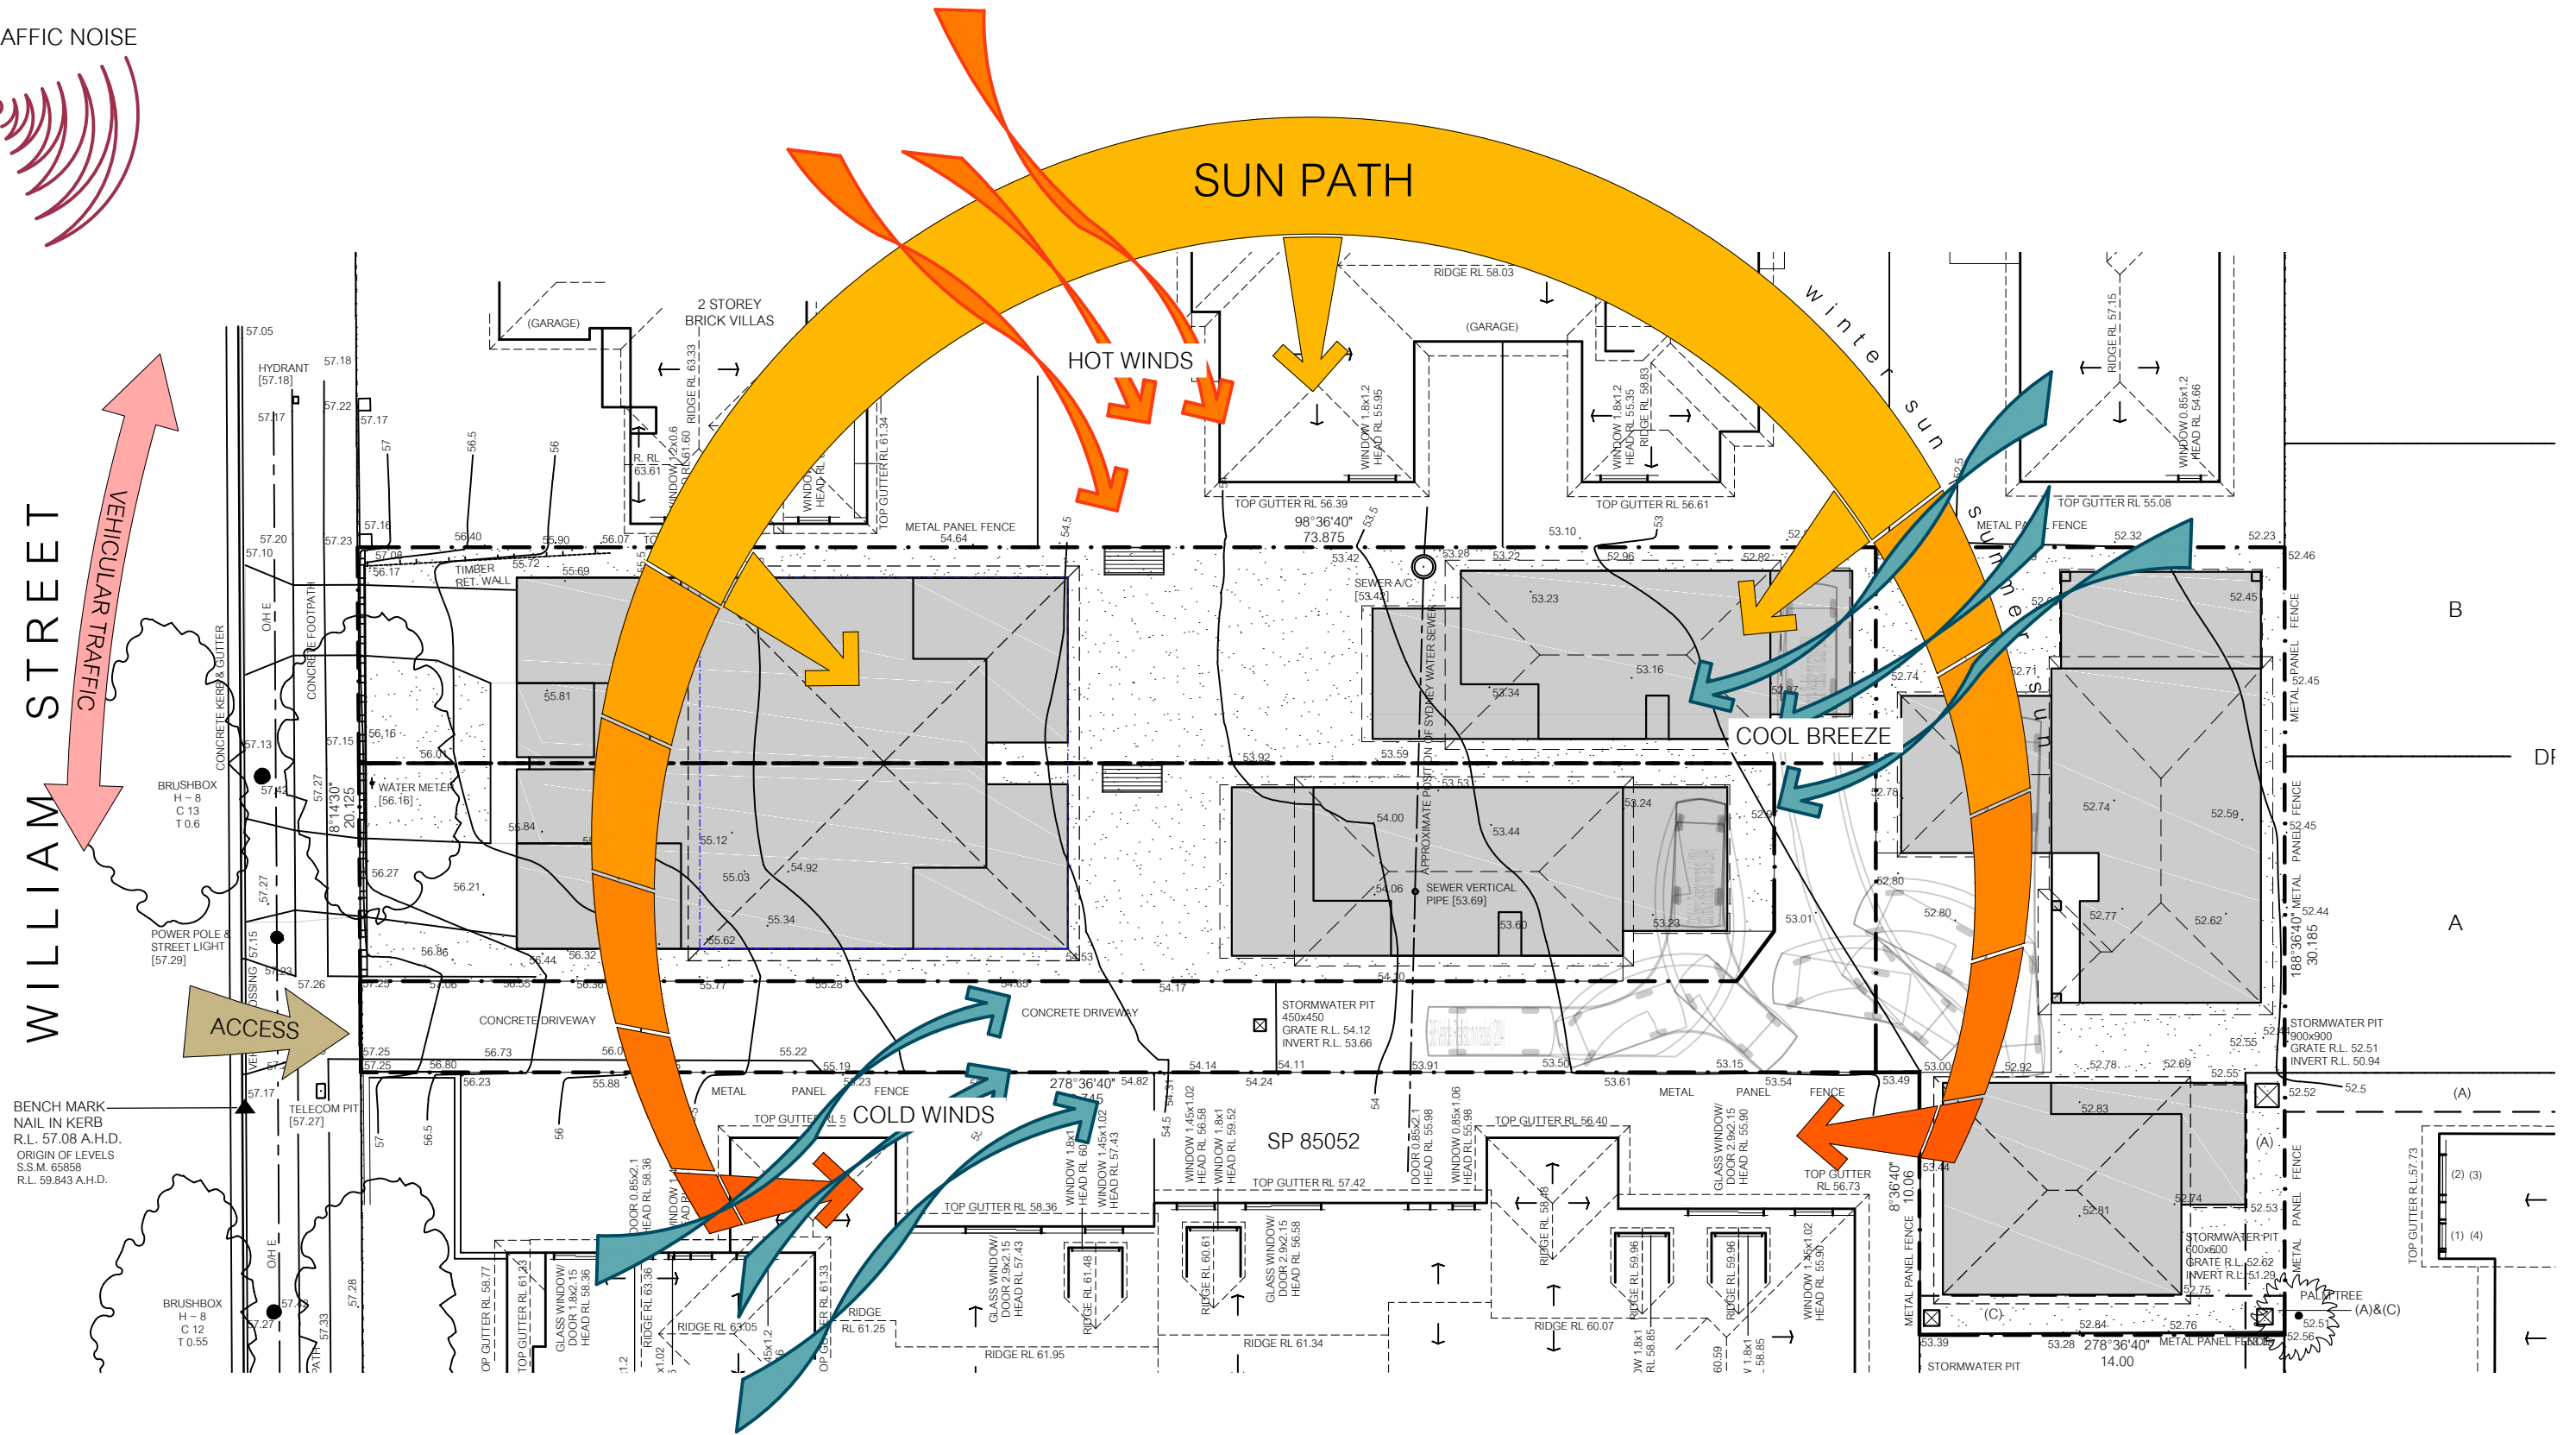


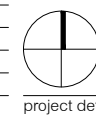

CONCETTO DESIGN & ASSOCIATES
PO BOX 184
ROSELANDS NSW 2196
1300 18 32 62 | 0410 625 937
www.concettodesign.com.au

The Copyright of these plans remains at all times with Concept Design & Associates. Construction Plans are not to be modified without written consent. Plans are not to be used for construction unless ordered by a principle certifying authority. DO NOT SCALE OFF PLANS : If there are any discrepancies contact the job supervisor.

[illegible]

DEVELOPMENT APPLICATION

TWO STOREY DUAL OCCUPANCY
+ REAR SECONDARY DWELLINGS

project address	drawing			
221 WILLIAM STREET YAGOONA NSW	SITE ANALYSIS PLAN			
client	project no.	scale A3	drawing no.	issue
JL BUILDING SERVICES	21598	1:200	01.1	A