


A GLASS WASH
1 : 25



B PREP BENCH
1 : 25

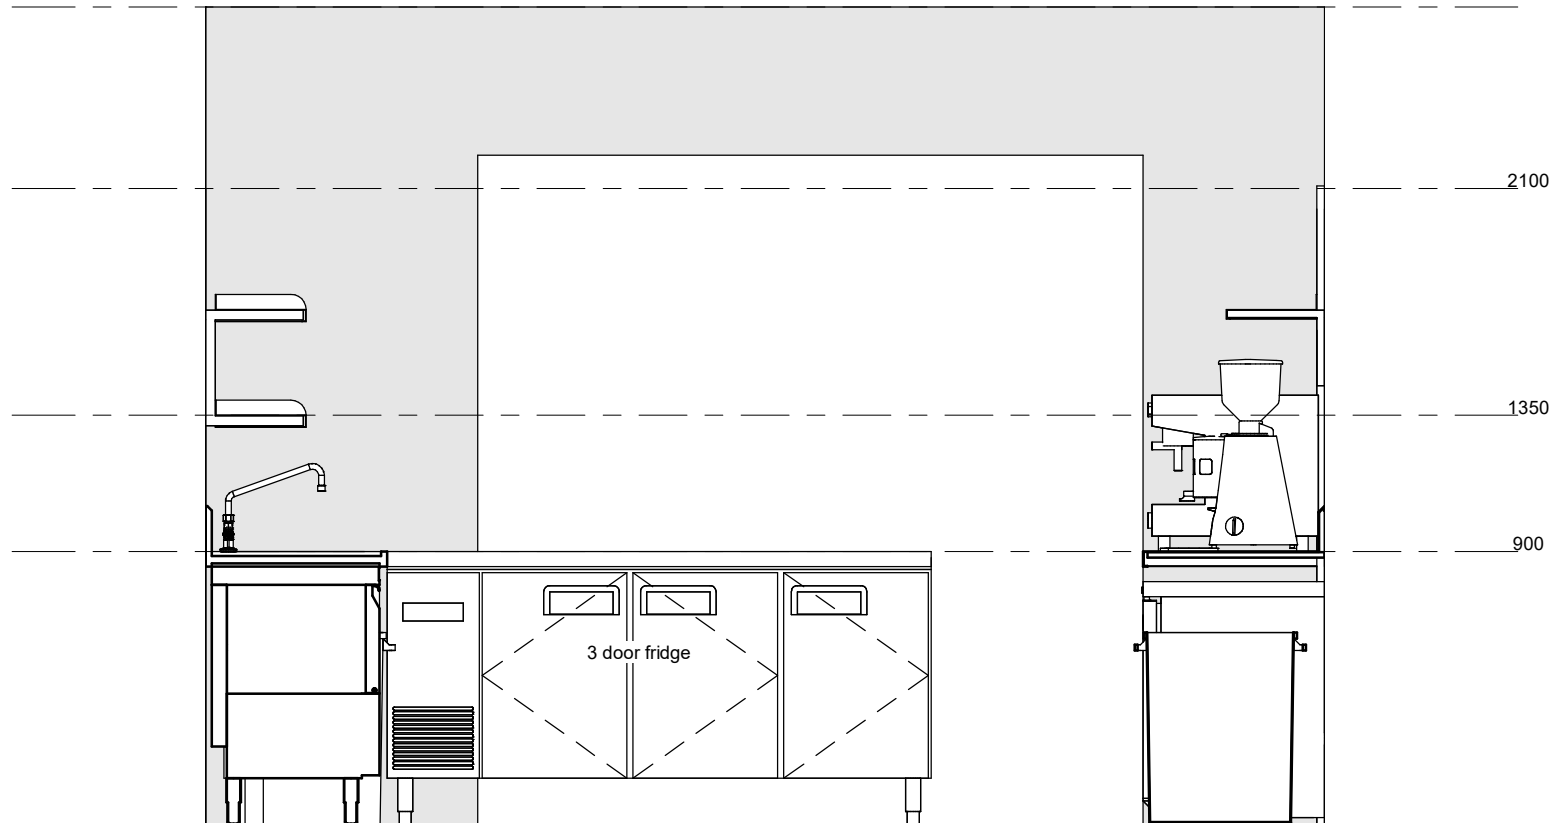


Department of Planning,
Housing and Infrastructure

Issued under the *Environmental Planning and Assessment Act 1979*
Approved Application No: DA 23/9236

Approved on: 2 April 2024

Signed: AW Sheet No: 3 of 5

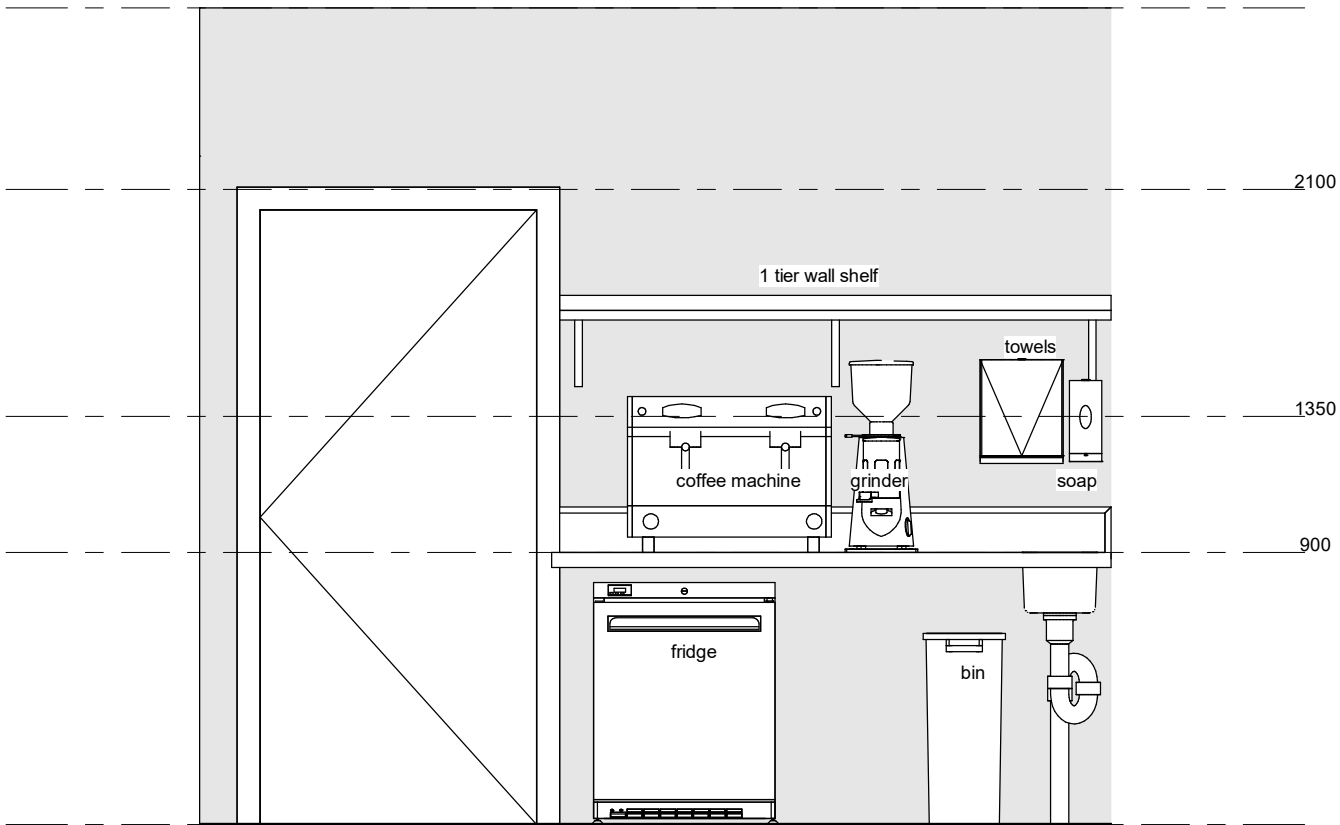

C BARRISTA STATION
1 : 25



Matthew Cambridge
2060 - 2062 Castlereagh Road, Penrith NSW 2750
M: 0428 901 652 P: (02) 4732 1830

Revisions

Project
RESTAURANT / CAFE
Address
PENRITH



Title
CAFE ELEVATIONS

Project No.	Drawn by	Scale	Sheet size
23055	NH	1 : 25	A3

Issue	CONCEPT DESIGN
Revision No.	Revision date

Drawing number

111

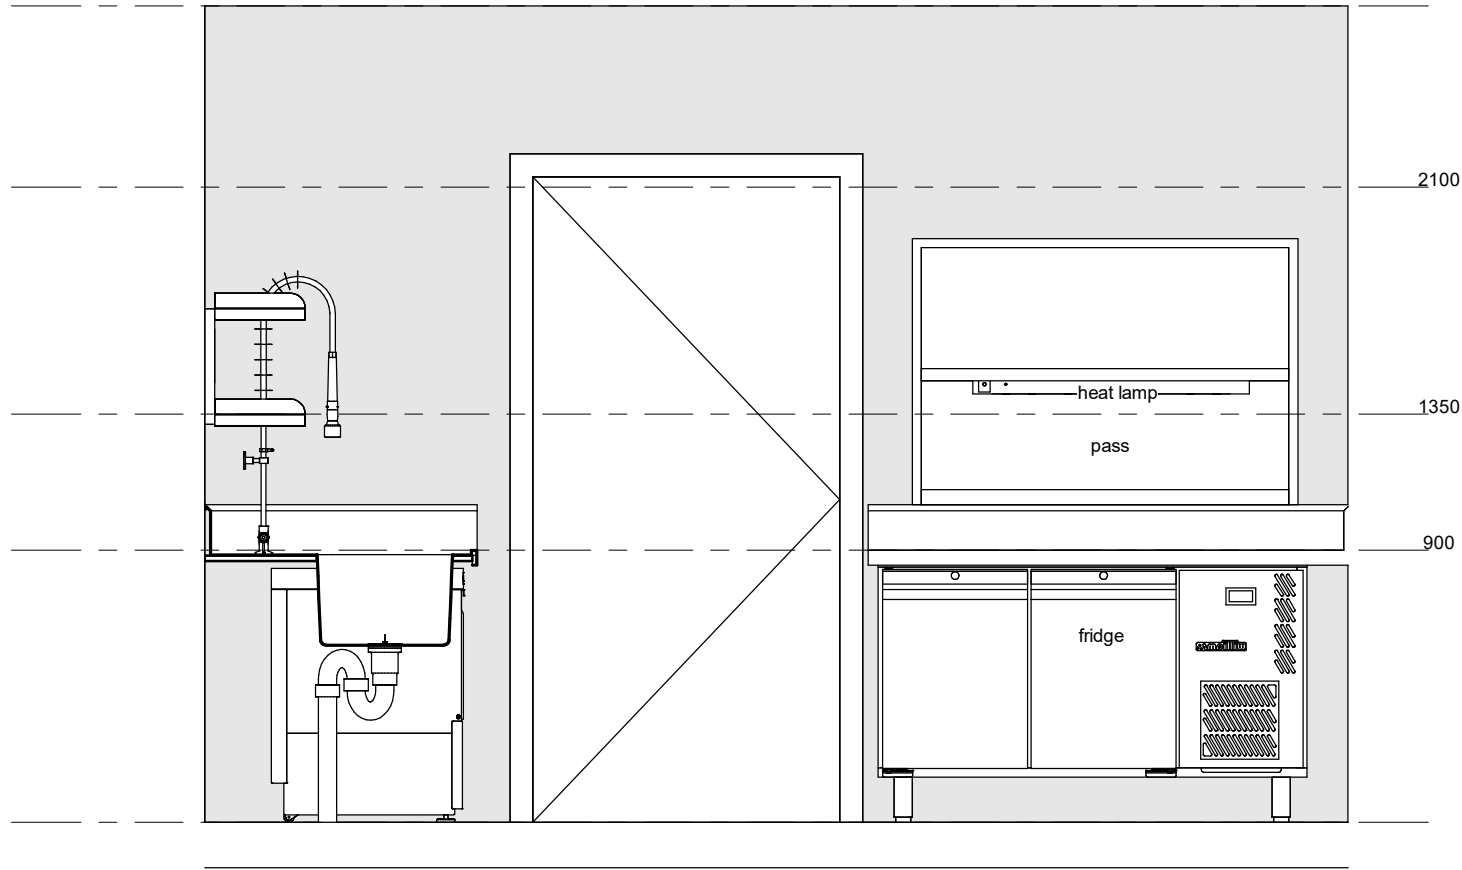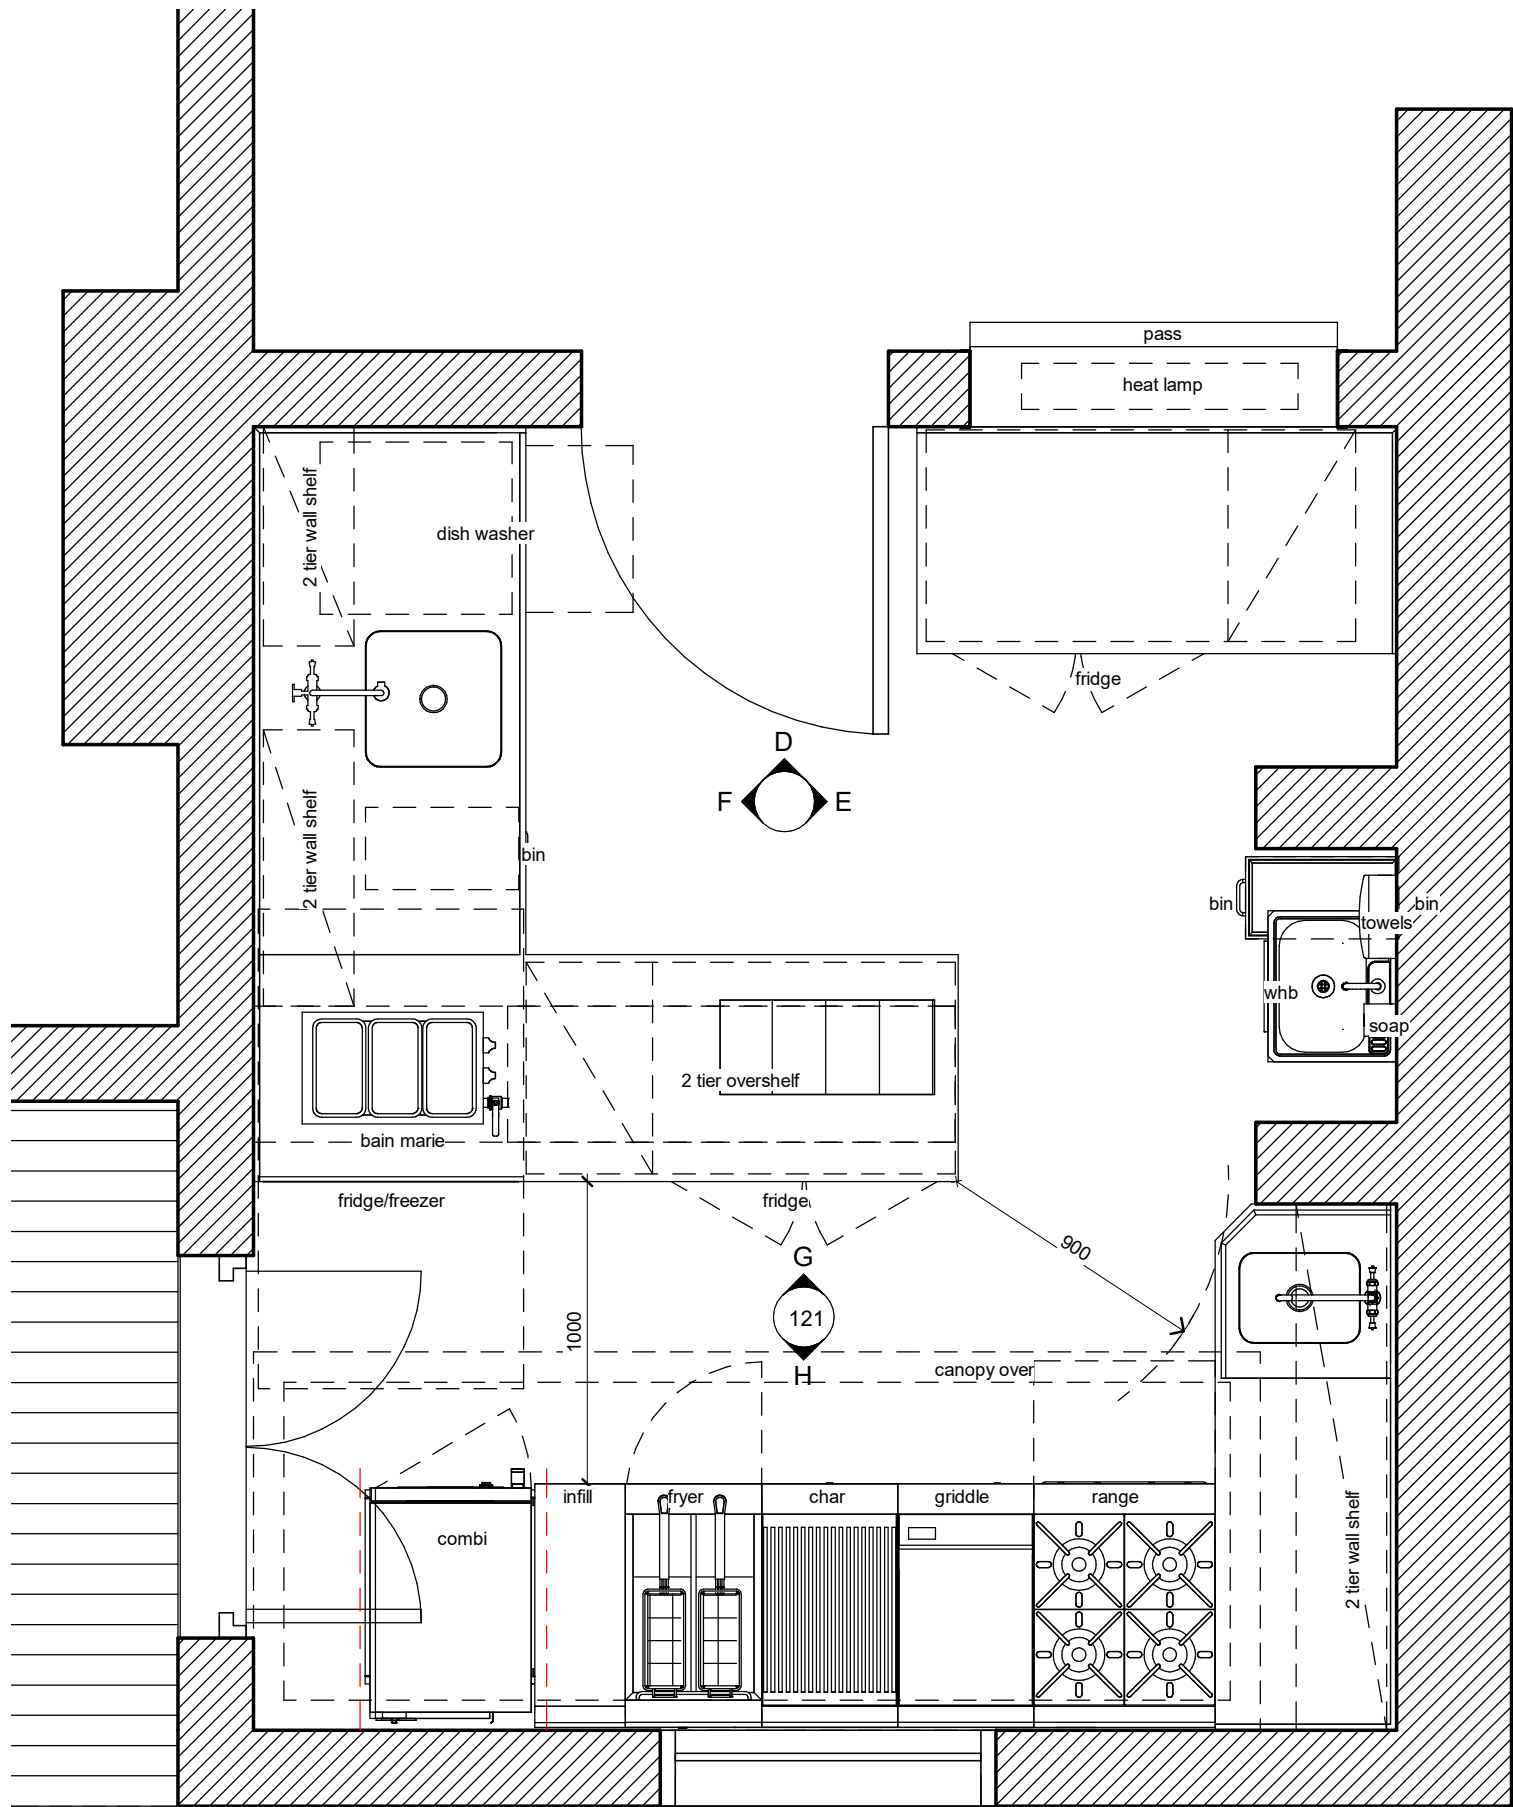

D PASS
1 : 25



Department of Planning,
Housing and Infrastructure

Issued under the Environmental Planning and Assessment Act 1979

Approved Application No: DA 23/9236

Approved on: 2 April 2024

Signed: AW Sheet No: 4 of 5

ALPHA
CATERING EQUIPMENT

Matthew Cambridge
2060 - 2062 Castlereagh Road, Penrith NSW 2750
M: 0428 901 652 P: (02) 4732 1830

Revisions

Project
RESTAURANT / CAFE

Address
PENRITH

Title
KITCHEN

Issue
CONCEPT DESIGN

Drawing number

Project No.
23055

Drawn by
NH


Scale
1 : 25

Sheet size
A3


Revision No.

Revision date

120

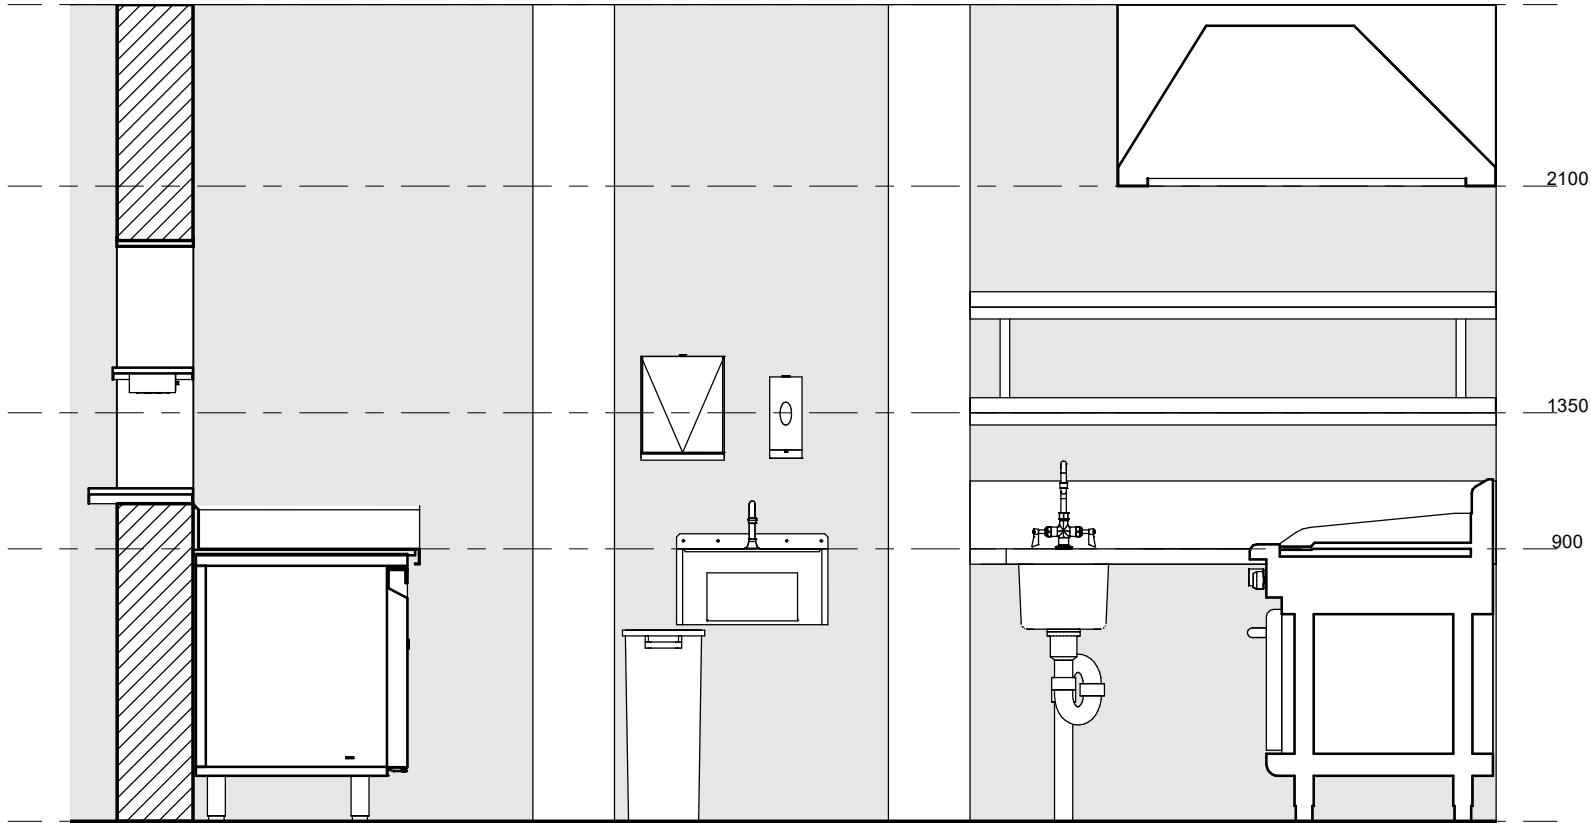


E WET PREP
1 : 25

 **Department of Planning,
Housing and Infrastructure**


Issued under the Environmental Planning and Assessment Act 1979
Approved Application No: DA 23/9236

Approved on: 2 April 2024


Signed: AW Sheet No: 5 of 5

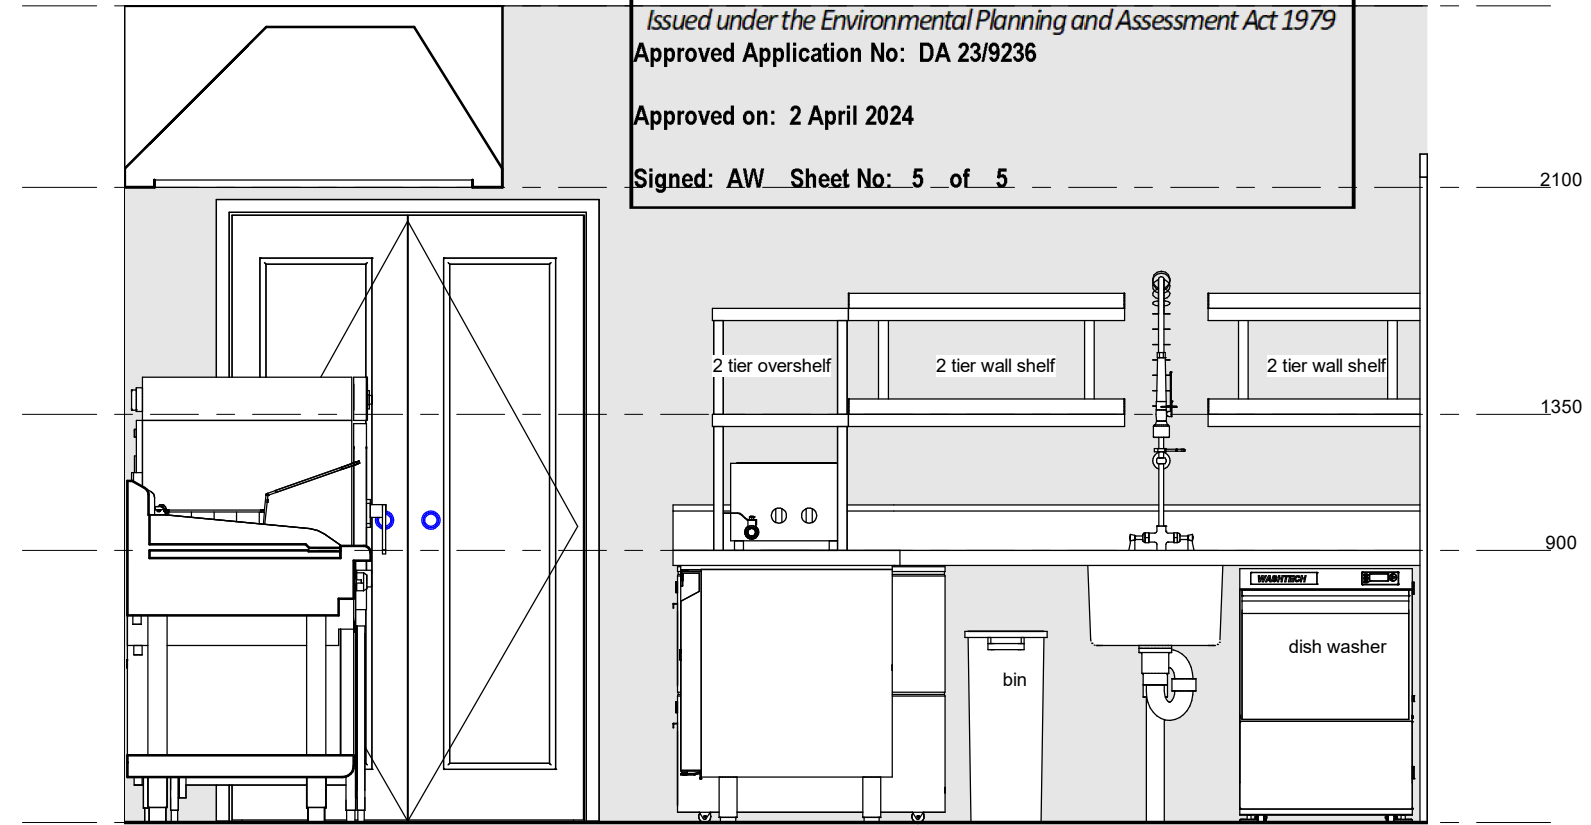

F DISH WASH
1 : 25

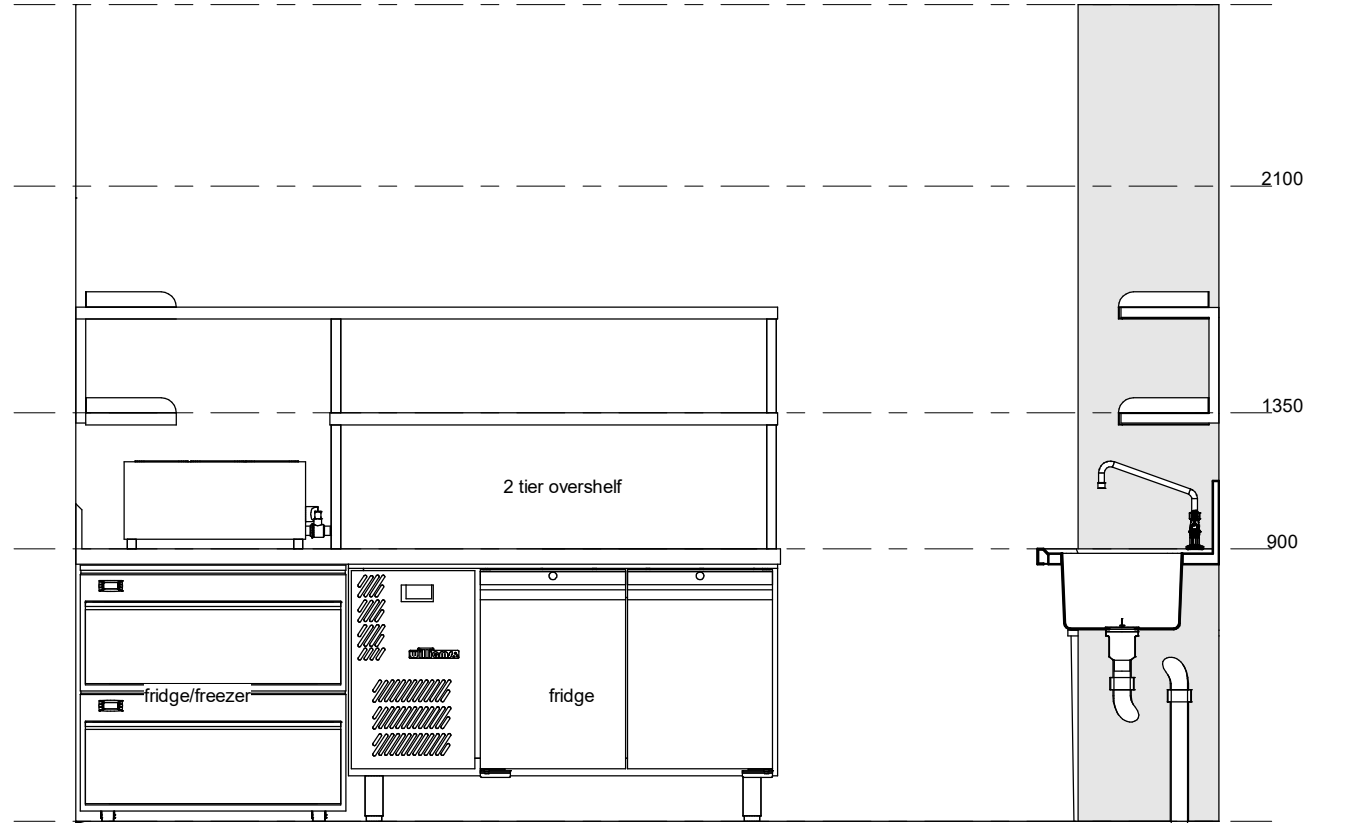

G PREP
1 : 25

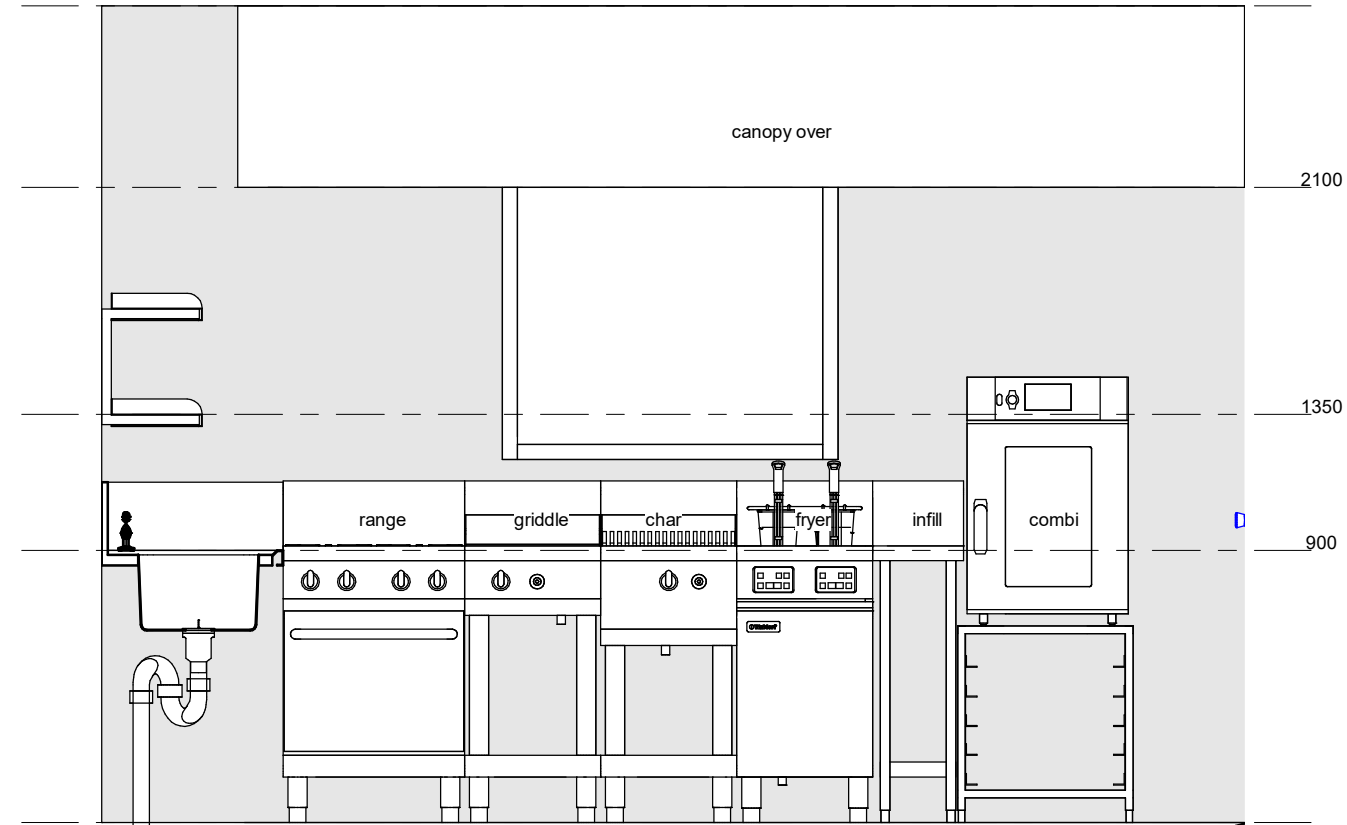

H COOKLINE
1 : 25