


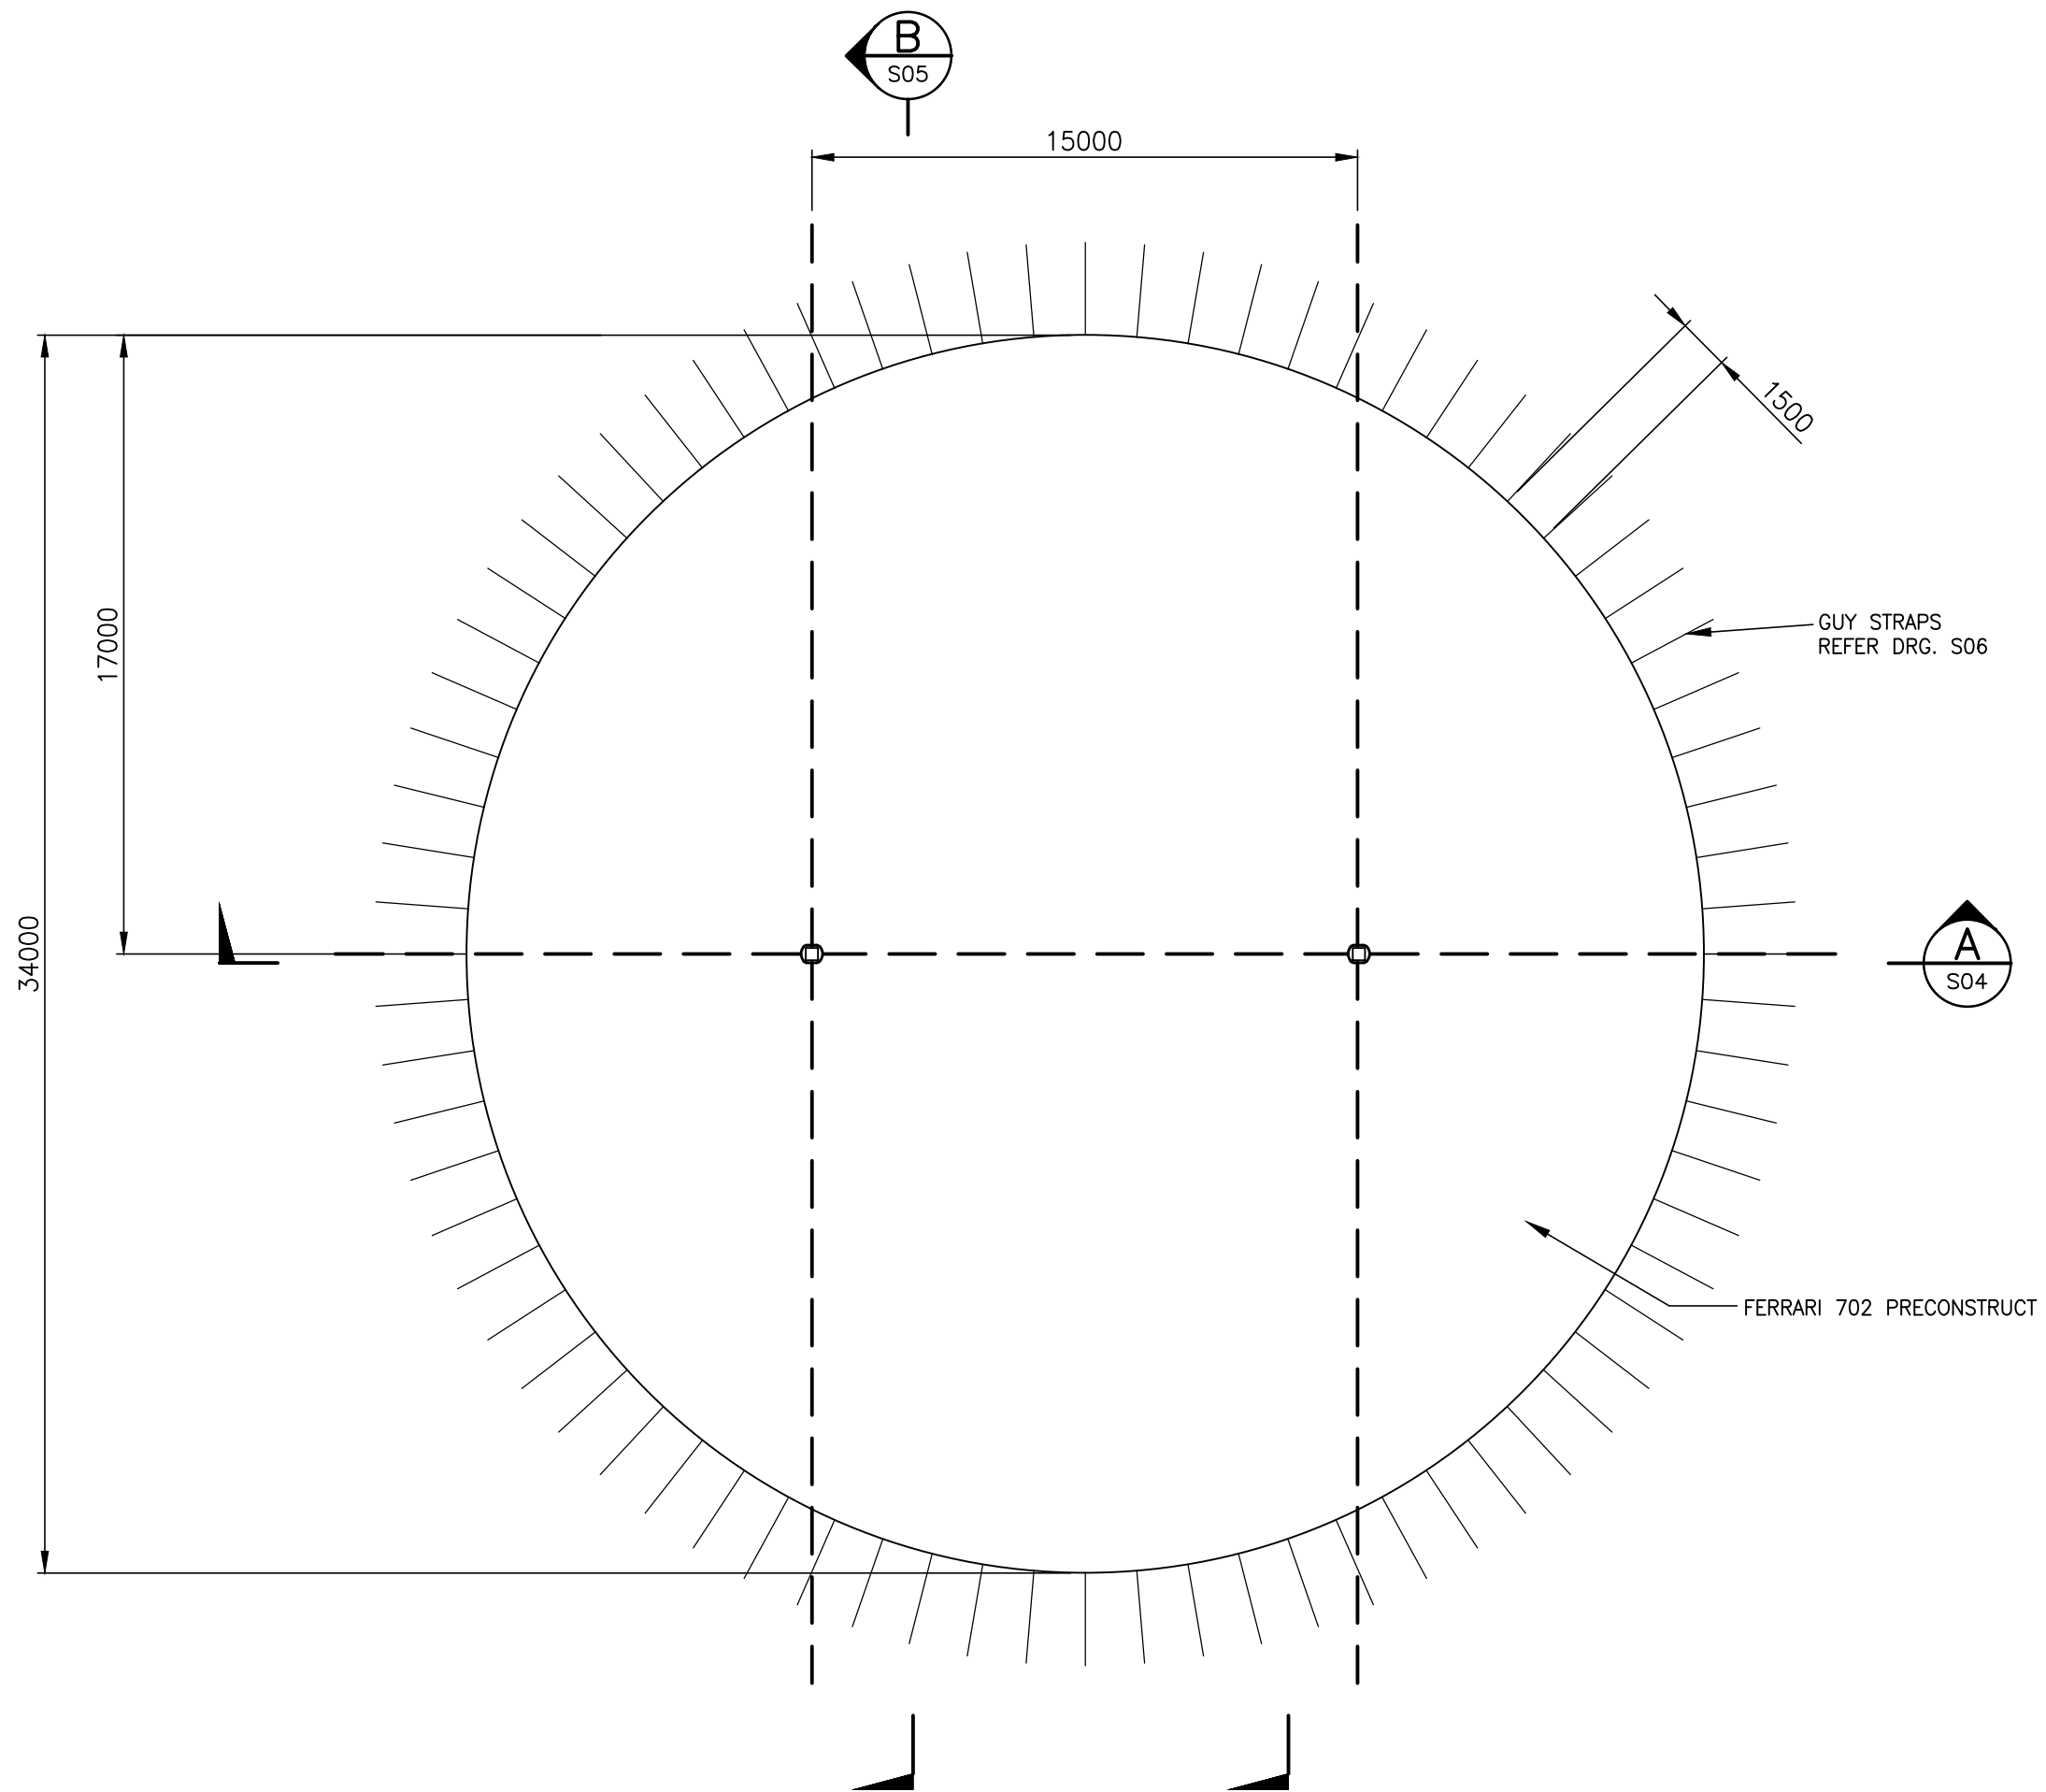

PLAN
34M DIAMETER TENT

A	ISSUED FOR APPROVAL	8/04/22
Rev.	Amendment	Date

DESIGN

DESIGN PROJECT GROUP P/L
CONSULTING ENGINEERS A.C.N. 006777920 (Inc. in Vic.)
215 ALBERT STREET BRUNSWICK 3056
TELEPHONE 03 93880801
FAX 03 93882121

34M DIAMETER TENT
HUDSON CIRCUS

Scale	Drawn	Date	Approved	Date
A3 1:200	G.G	APRIL 2022		
Project No.		Drawing No.		Revision
15334		S01		A