


DO NOT SCALE

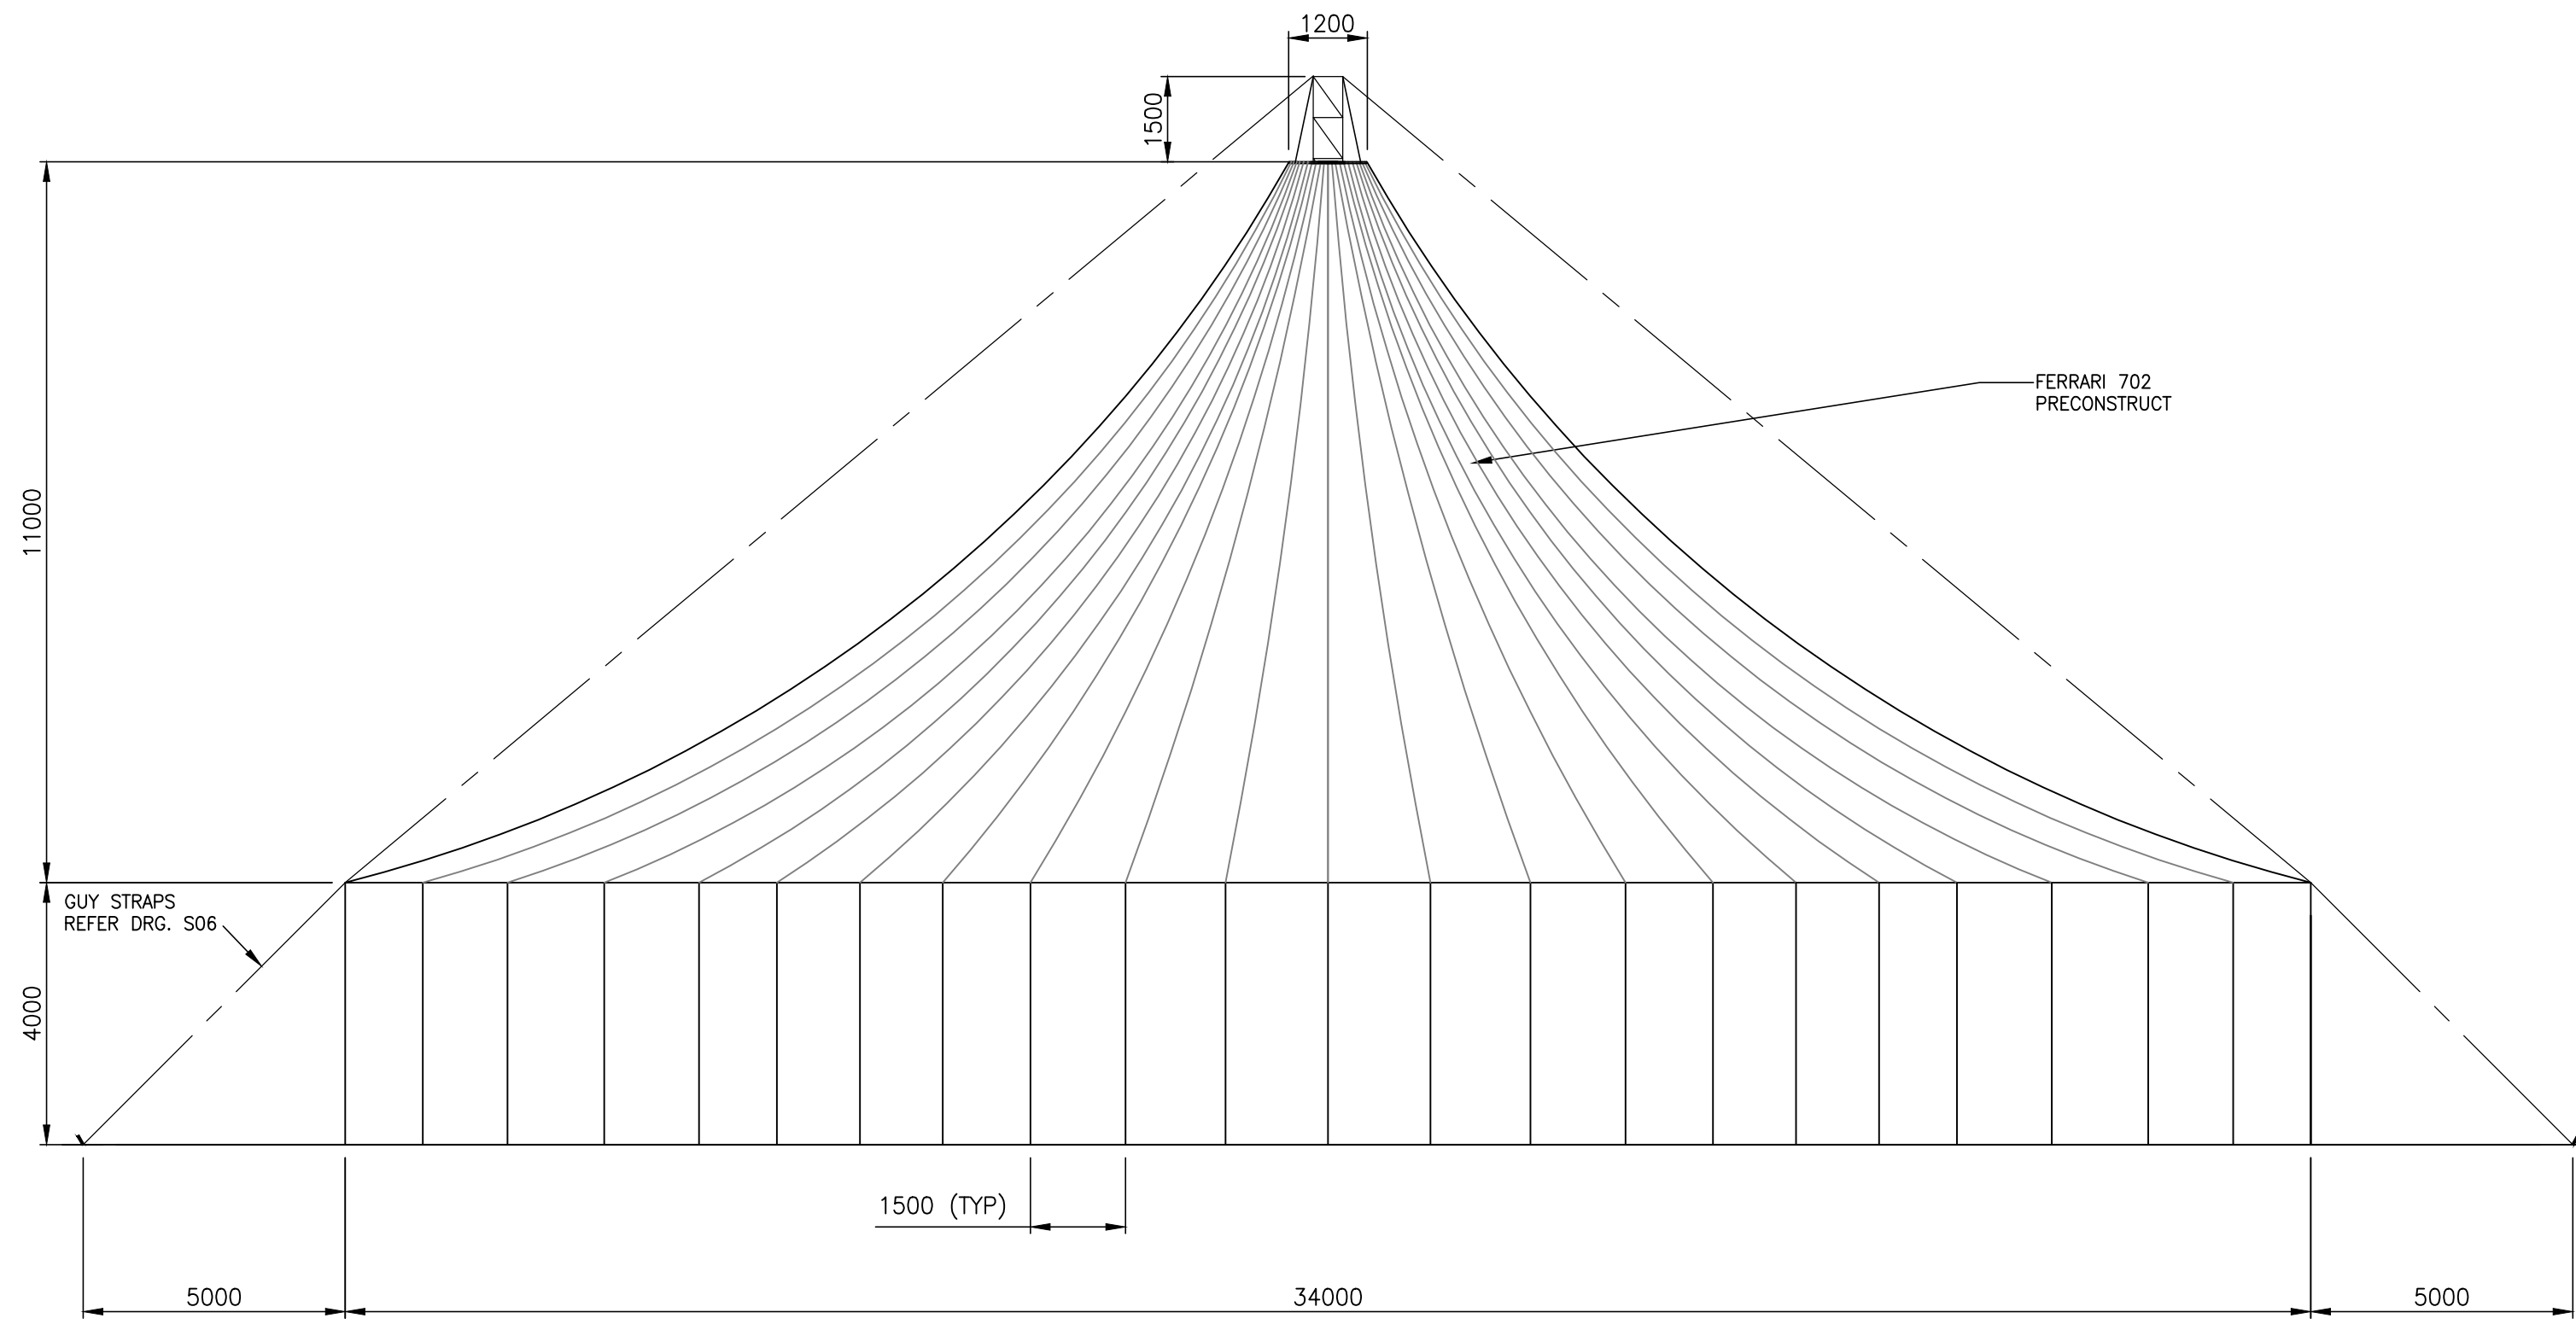

END ELEVATION

A	ISSUED FOR APPROVAL	8/04/22
Rev.	Amendment	Date



DESIGN PROJECT GROUP P/L
CONSULTING ENGINEERS A.C.N. 006777920 (Inc. in Vic.)
215 ALBERT STREET BRUNSWICK 3056
TELEPHONE 03 93880801
FAX 03 93882121

**34M DIAMETER TENT
HUDSON CIRCUS**

Scale	Drawn	Date	Approved	Date
A3 1:100	G.G.	APRIL 2022		
Project No.		Drawing No.		Revision
15334		S03		A