



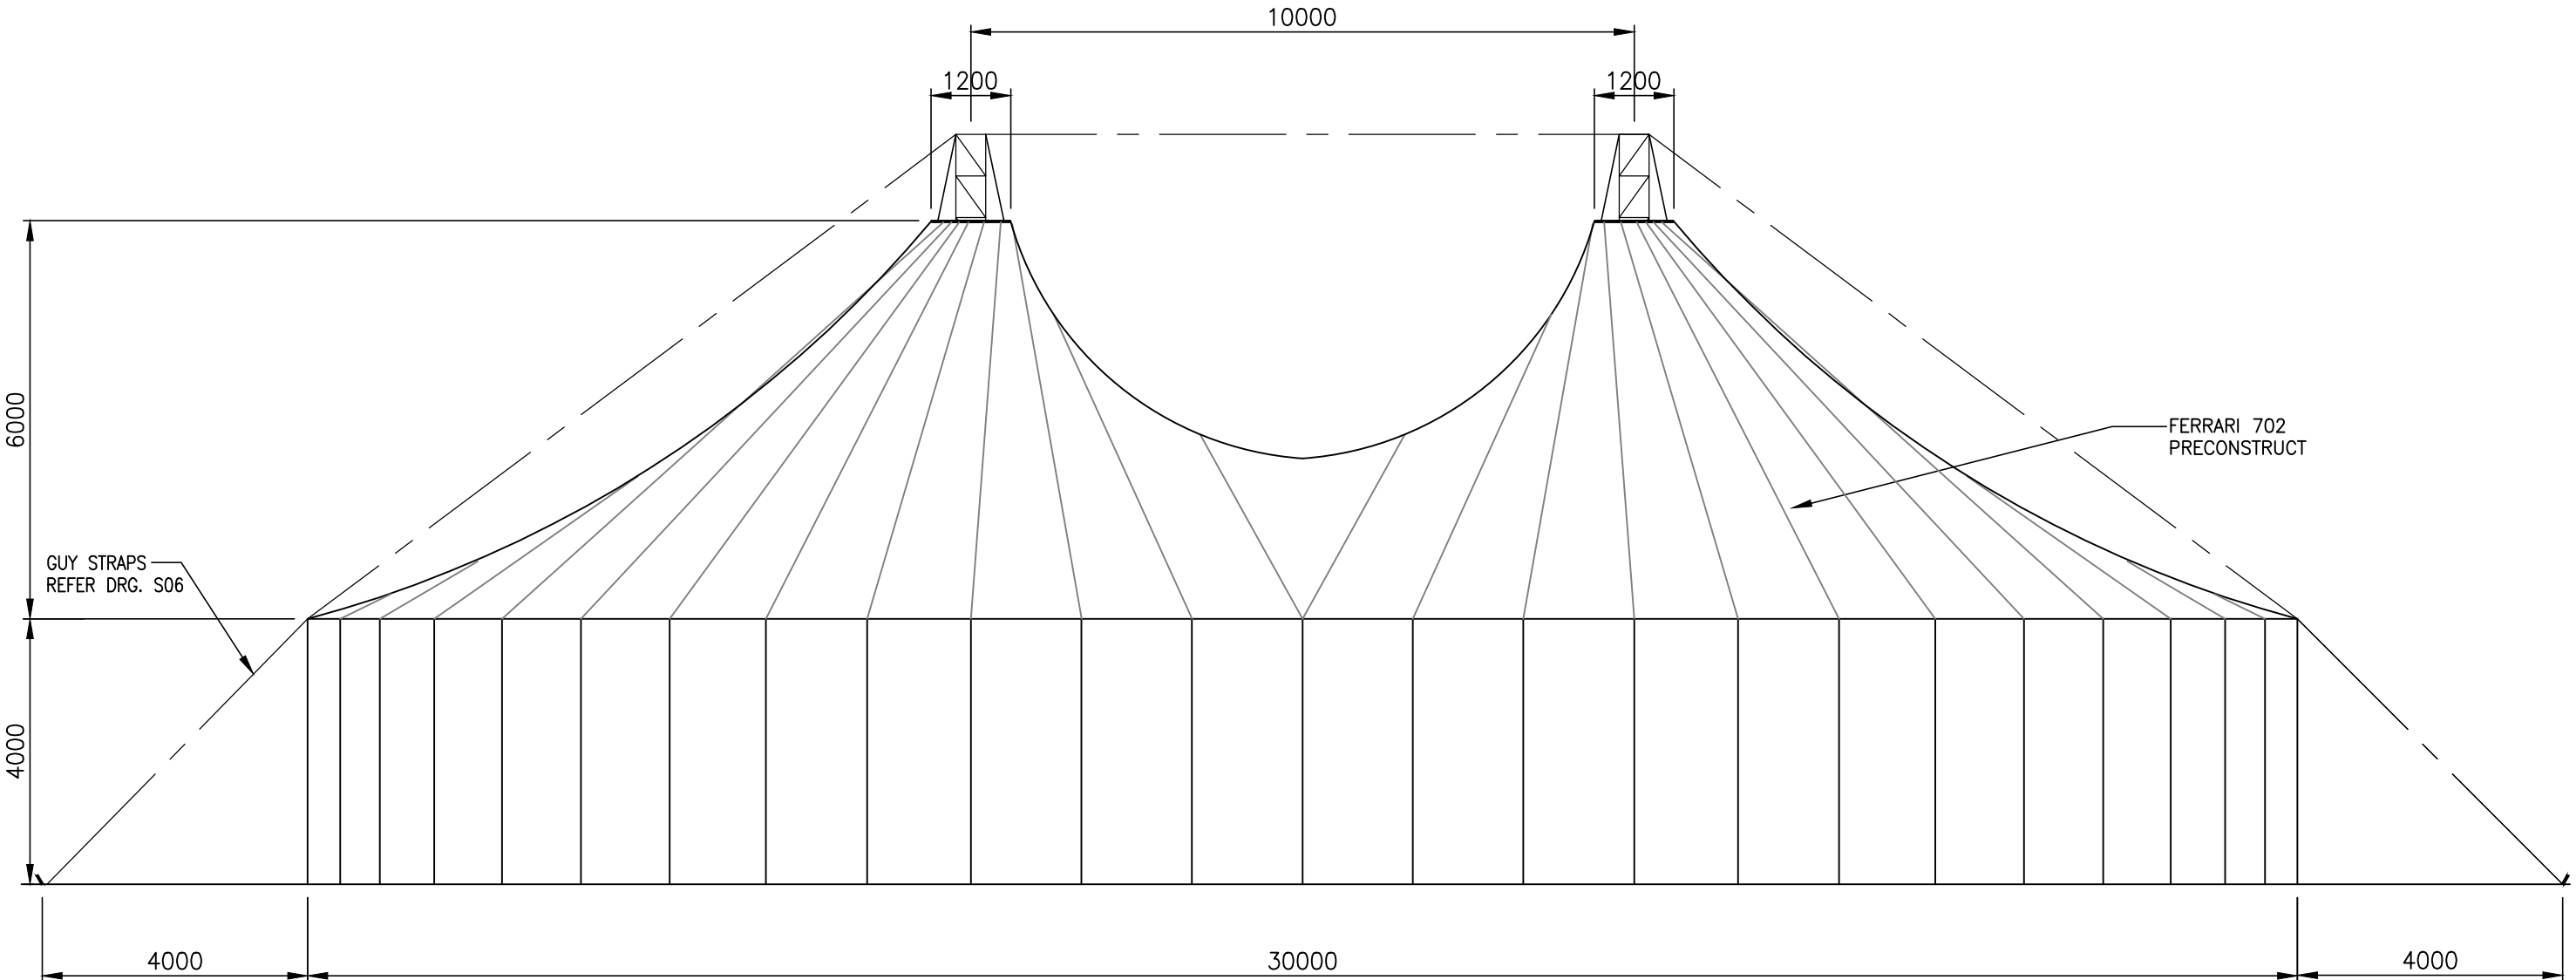

SIDE ELEVATION

A	ISSUED FOR APPROVAL	8/04/22
Rev.	Amendment	Date

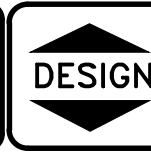

DESIGN PROJECT GROUP P/L
CONSULTING ENGINEERS A.C.N. 006777920 (Inc. in Vic.)
215 ALBERT STREET BRUNSWICK 3056
TELEPHONE 03 93880801
FAX 03 93882121

20M X 30M FOYER TENT
HUDSON CIRCUS
(20M DIAMETER TENT SIMILAR)

Scale		Drawn	Date	Approved	Date
A3	1:100	G.G.	APRIL 2022		
Project No.		Drawing No.		Revision	
16162		S02		A	