



JUNE 21ST 0900AM SHADOW DIAGRAM

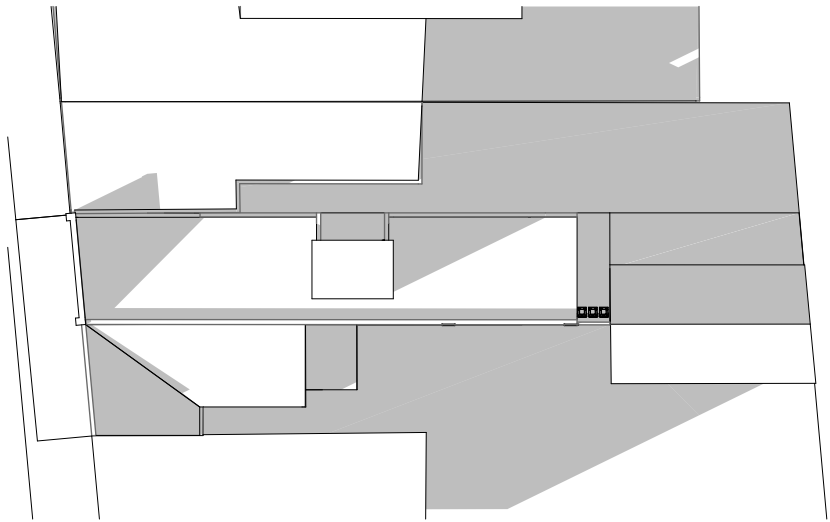

JUNE 21ST 1200NOON SHADOW DIAGRAM



JUNE 21ST 0400PM SHADOW DIAGRAM

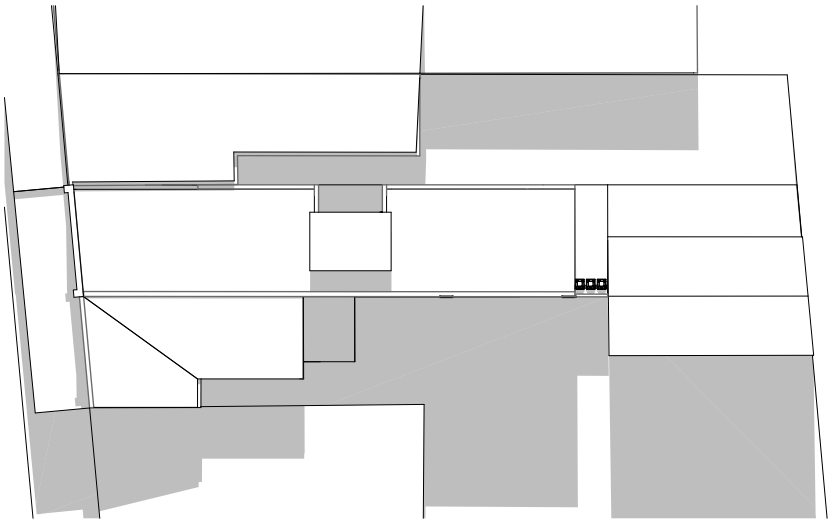

MARCH 21ST 0900AM SHADOW DIAGRAM




MARCH 21ST 1200NOON SHADOW DIAGRAM



MARCH 21ST 0400PM SHADOW DIAGRAM



SEPT 21ST 0900AM SHADOW DIAGRAM

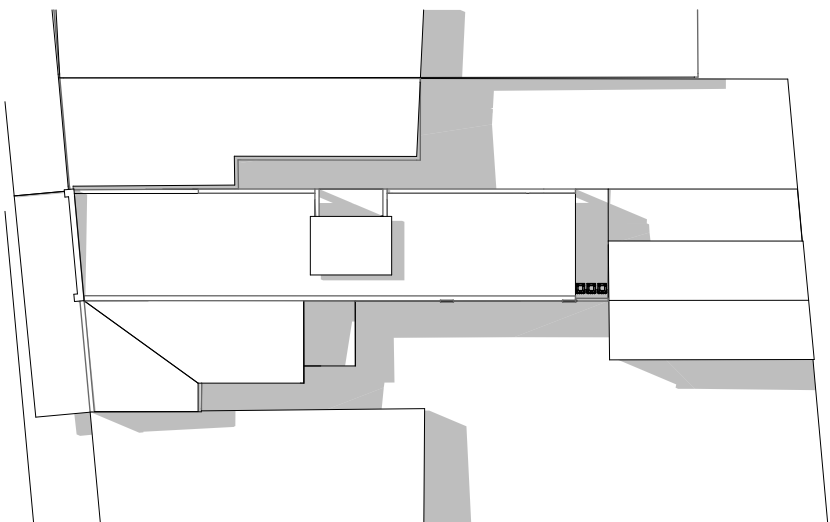

SEPT 21ST 1200NOON SHADOW DIAGRAM




SEPT 21ST 0400PM SHADOW DIAGRAM

SHADOW DIAGRAMS

All work on this drawing must not be used or altered in any way without the consent from A&H Eco Group *pty ltd* copyright ©

ISSUE	REVISION	DATE	PROJECT:	DRAWING No:	<div><div>A&HecoGROUP PTY LTD</div><div>Accredited Building Designer No. 6297</div><div>bdaBUILDING DESIGNERS AUSTRALIA NSW</div></div>
A	INITIAL SUBMISSION	20/06/2023	820 Punchbowl Rd, Punchbowl NSW 2196	12 OF 14	
				DATE: 20/06/2023	
			<div><div></div><div>CLIENT: Mr. Omar</div><div>PROJECT No.: 005-23</div></div>	SCALE: AS SHOWN @A3	
				DRAWN: EM CHECKED: AA	

A&H Eco Group Pty Ltd
ACN: 616 399 421
W. www.ahecogroup.com.au
E. ahmed@ahecogroup.com.au
M. +61 433 613 566
T. +61 2 8005 1818
A. G05/ 101 Clapham Road
Sefton NSW 2162

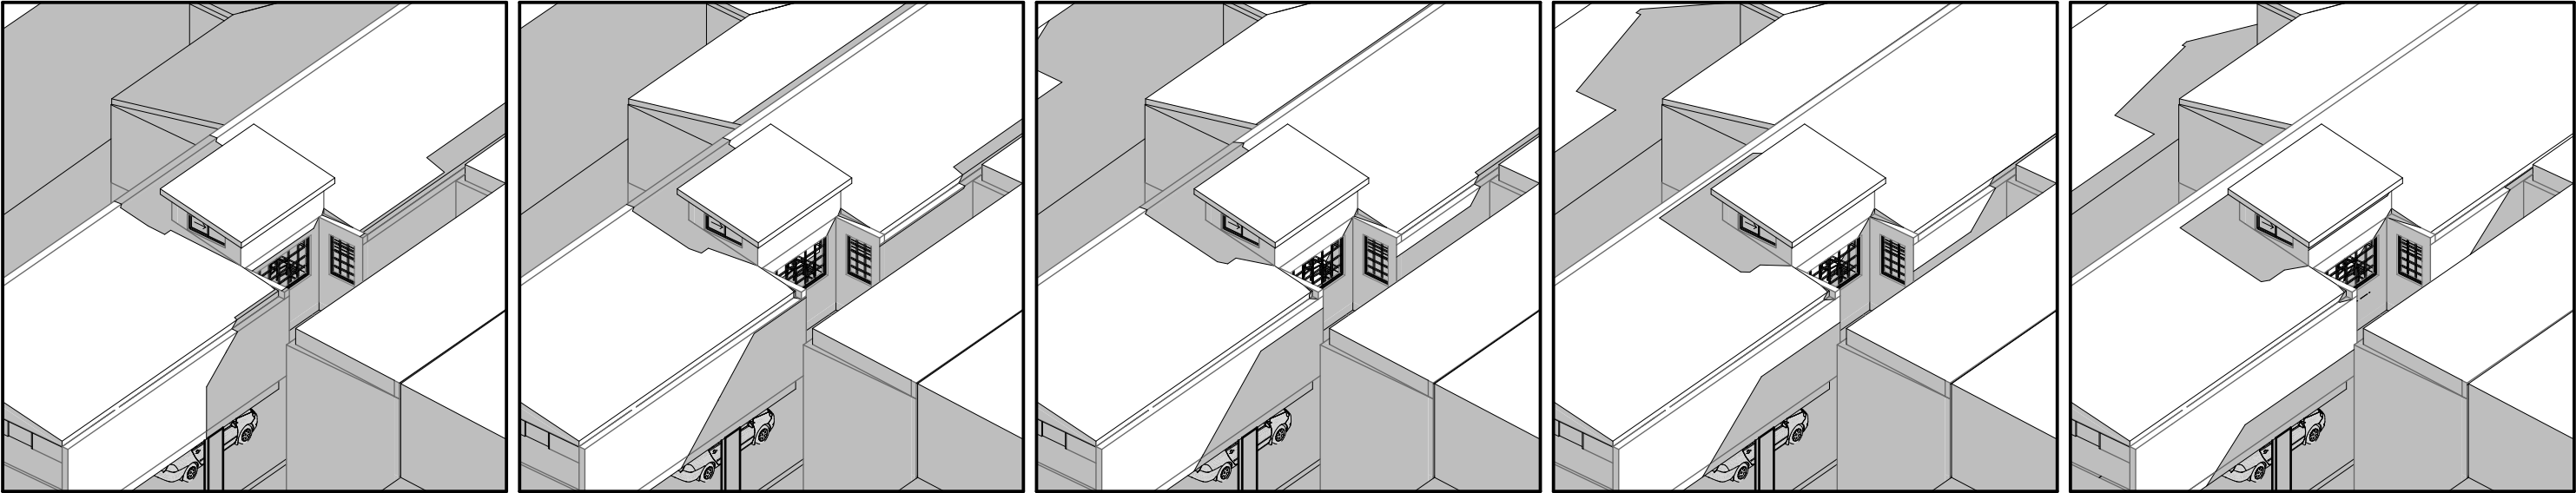

01 JUNE 21ST 0800AM SHADOW DIAGRAM 1:200 02 JUNE 21ST 0900AM SHADOW DIAGRAM 1:200 03 JUNE 21ST 1000AM SHADOW DIAGRAM 1:200 04 JUNE 21ST 1100AM SHADOW DIAGRAM 1:200 05 JUNE 21ST 1200NOON SHADOW DIAGRAM 1:200



05 JUNE 21ST 0100PM SHADOW DIAGRAM 1:200 06 JUNE 21ST 0200PM SHADOW DIAGRAM 1:200 07 JUNE 21ST 0300PM SHADOW DIAGRAM 1:200 08 JUNE 21ST 0400PM SHADOW DIAGRAM 1:200

ISSUE	REVISION	DATE	PROJECT:	DRAWING No:	<div><div>A&HecoGROUPPTYLTD</div><div>Accredited Building Designer No. 6297</div><div>bdaBUILDING DESIGNERS AUSTRALIA NSW</div></div>
A	INITIAL SUBMISSION	20/06/2023	820 Punchbowl Rd, Punchbowl NSW 2196	13 OF 14	
				DATE: 20/06/2023	
			CLIENT: Mr. Omar	SCALE: AS SHOWN @A3	
			PROJECT No.: 005-23	DRAWN: EM CHECKED: AA	
			A&H Eco Group Pty Ltd ACN: 616 399 421 W. www.ahecogroup.com.au E. ahmed@ahecogroup.com.au M. +61 433 613 566 T. +61 2 8005 1818 A. G05/ 101 Clapham Road Sefton NSW 2162		