


TEERTS

ROUT

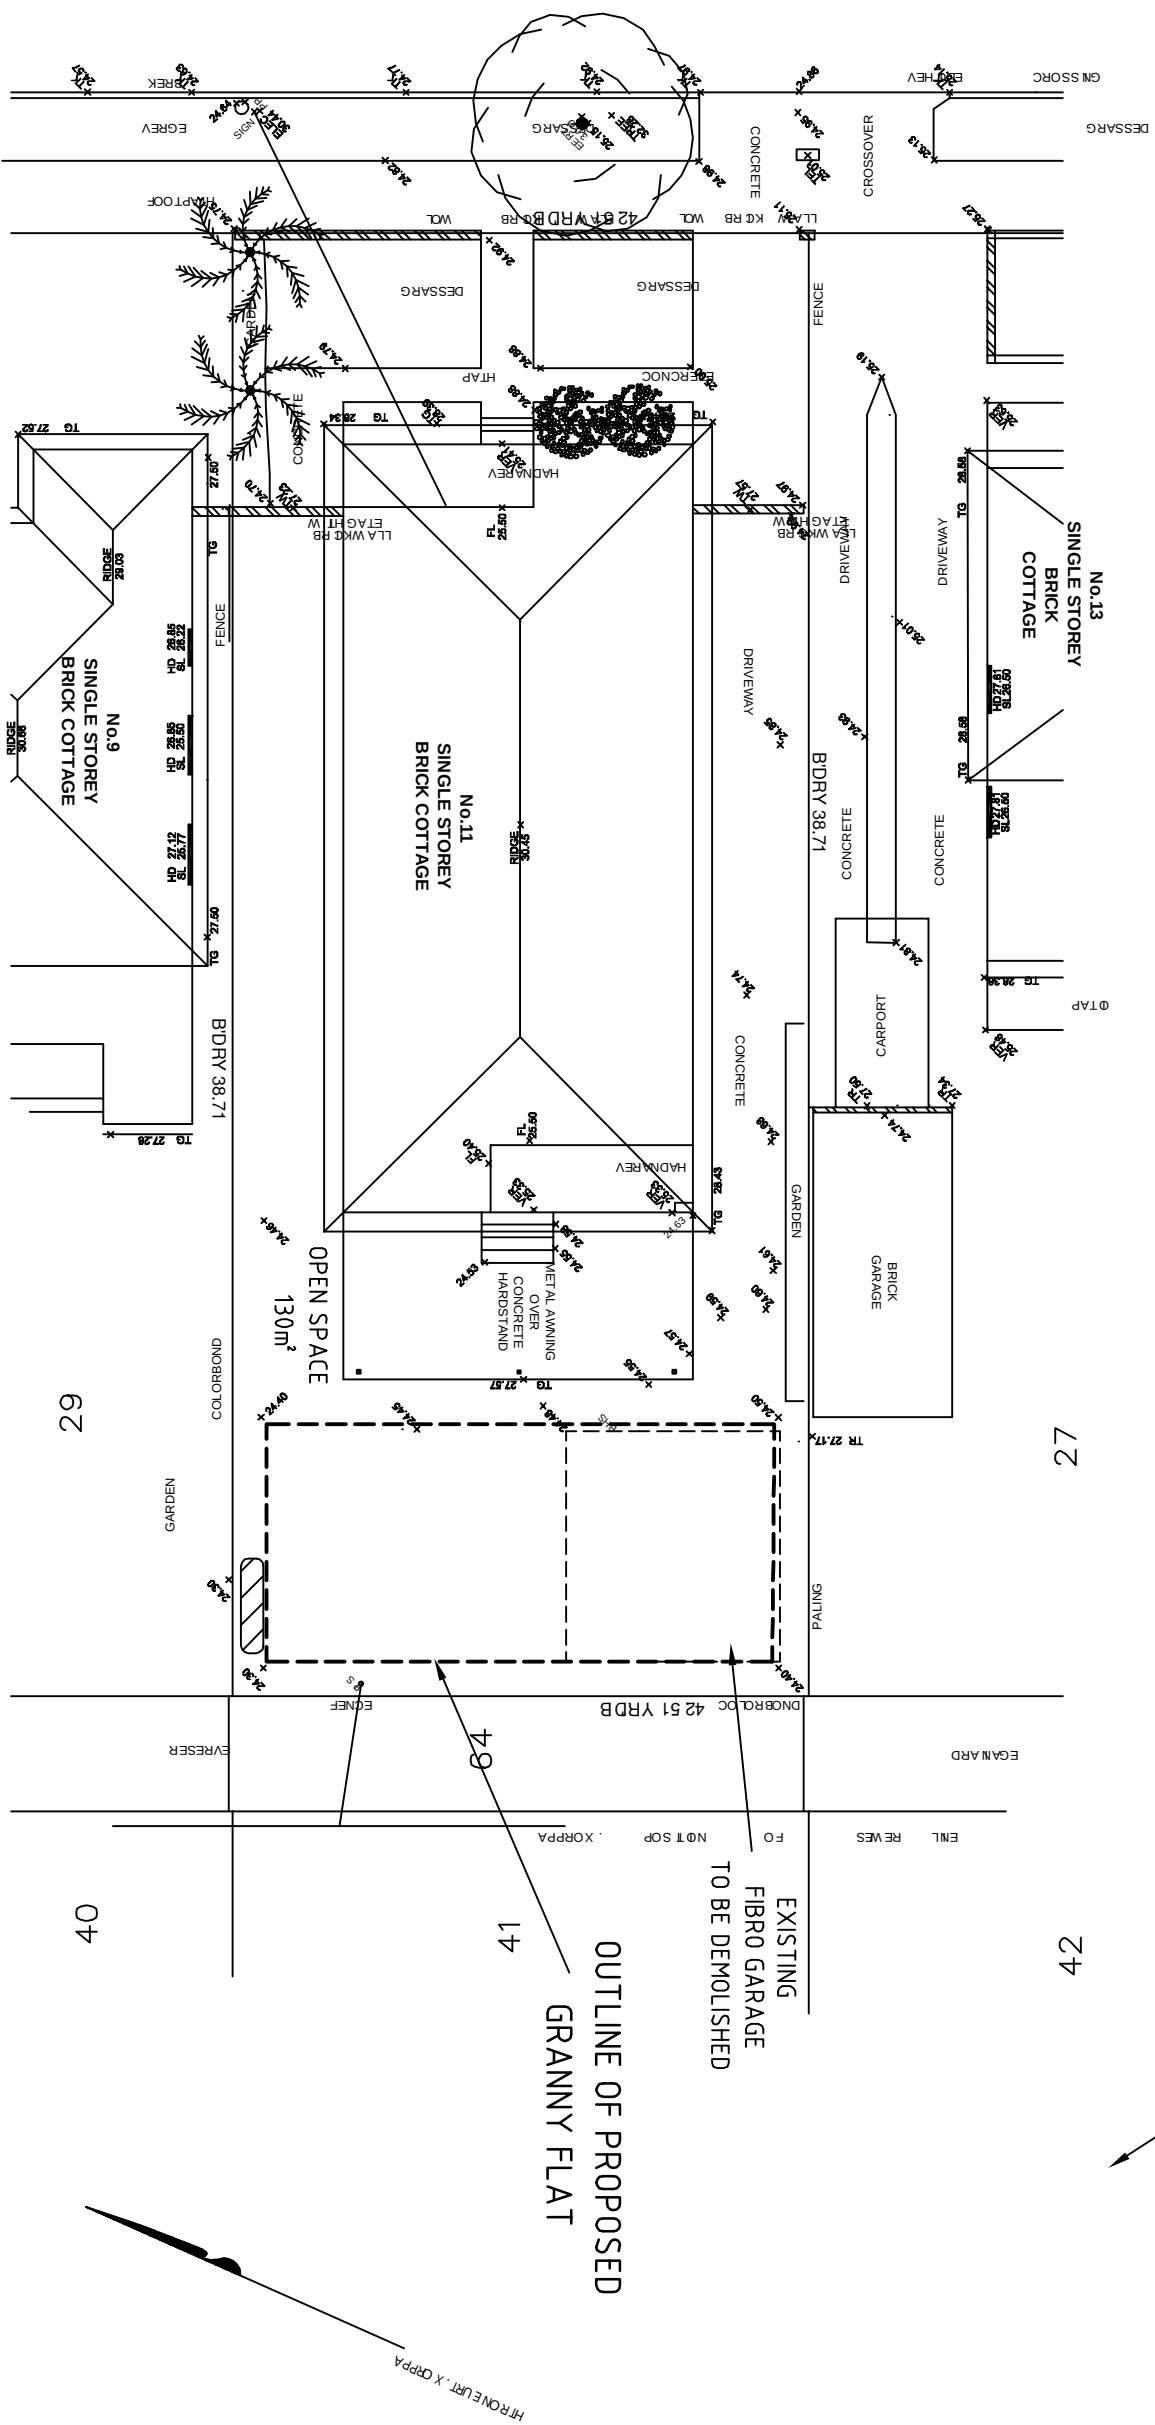

PROPOSED GRANNY FLAT
AT No.11 TUDOR ST BELMORE.

JAY DESIGN
ARCHITECTURAL & PROJECT MANAGEMENT
235 BURWOOD RD BELMORE, 2192
TEL/FAX: 9703 0975, M: 0419 618 817
EMAIL: jonjay14@optusnet.com.au

Scale	Client
1:200 @ A3	MR & MRS SAOUMA
Date	Amendment's
APRIL 2023	

Drawings

SITE ANALYSIS PLAN

Drawn By

JOHN GEORGIU 0419 618 8177

Job

Dwg. No.

Set of

Job No.