



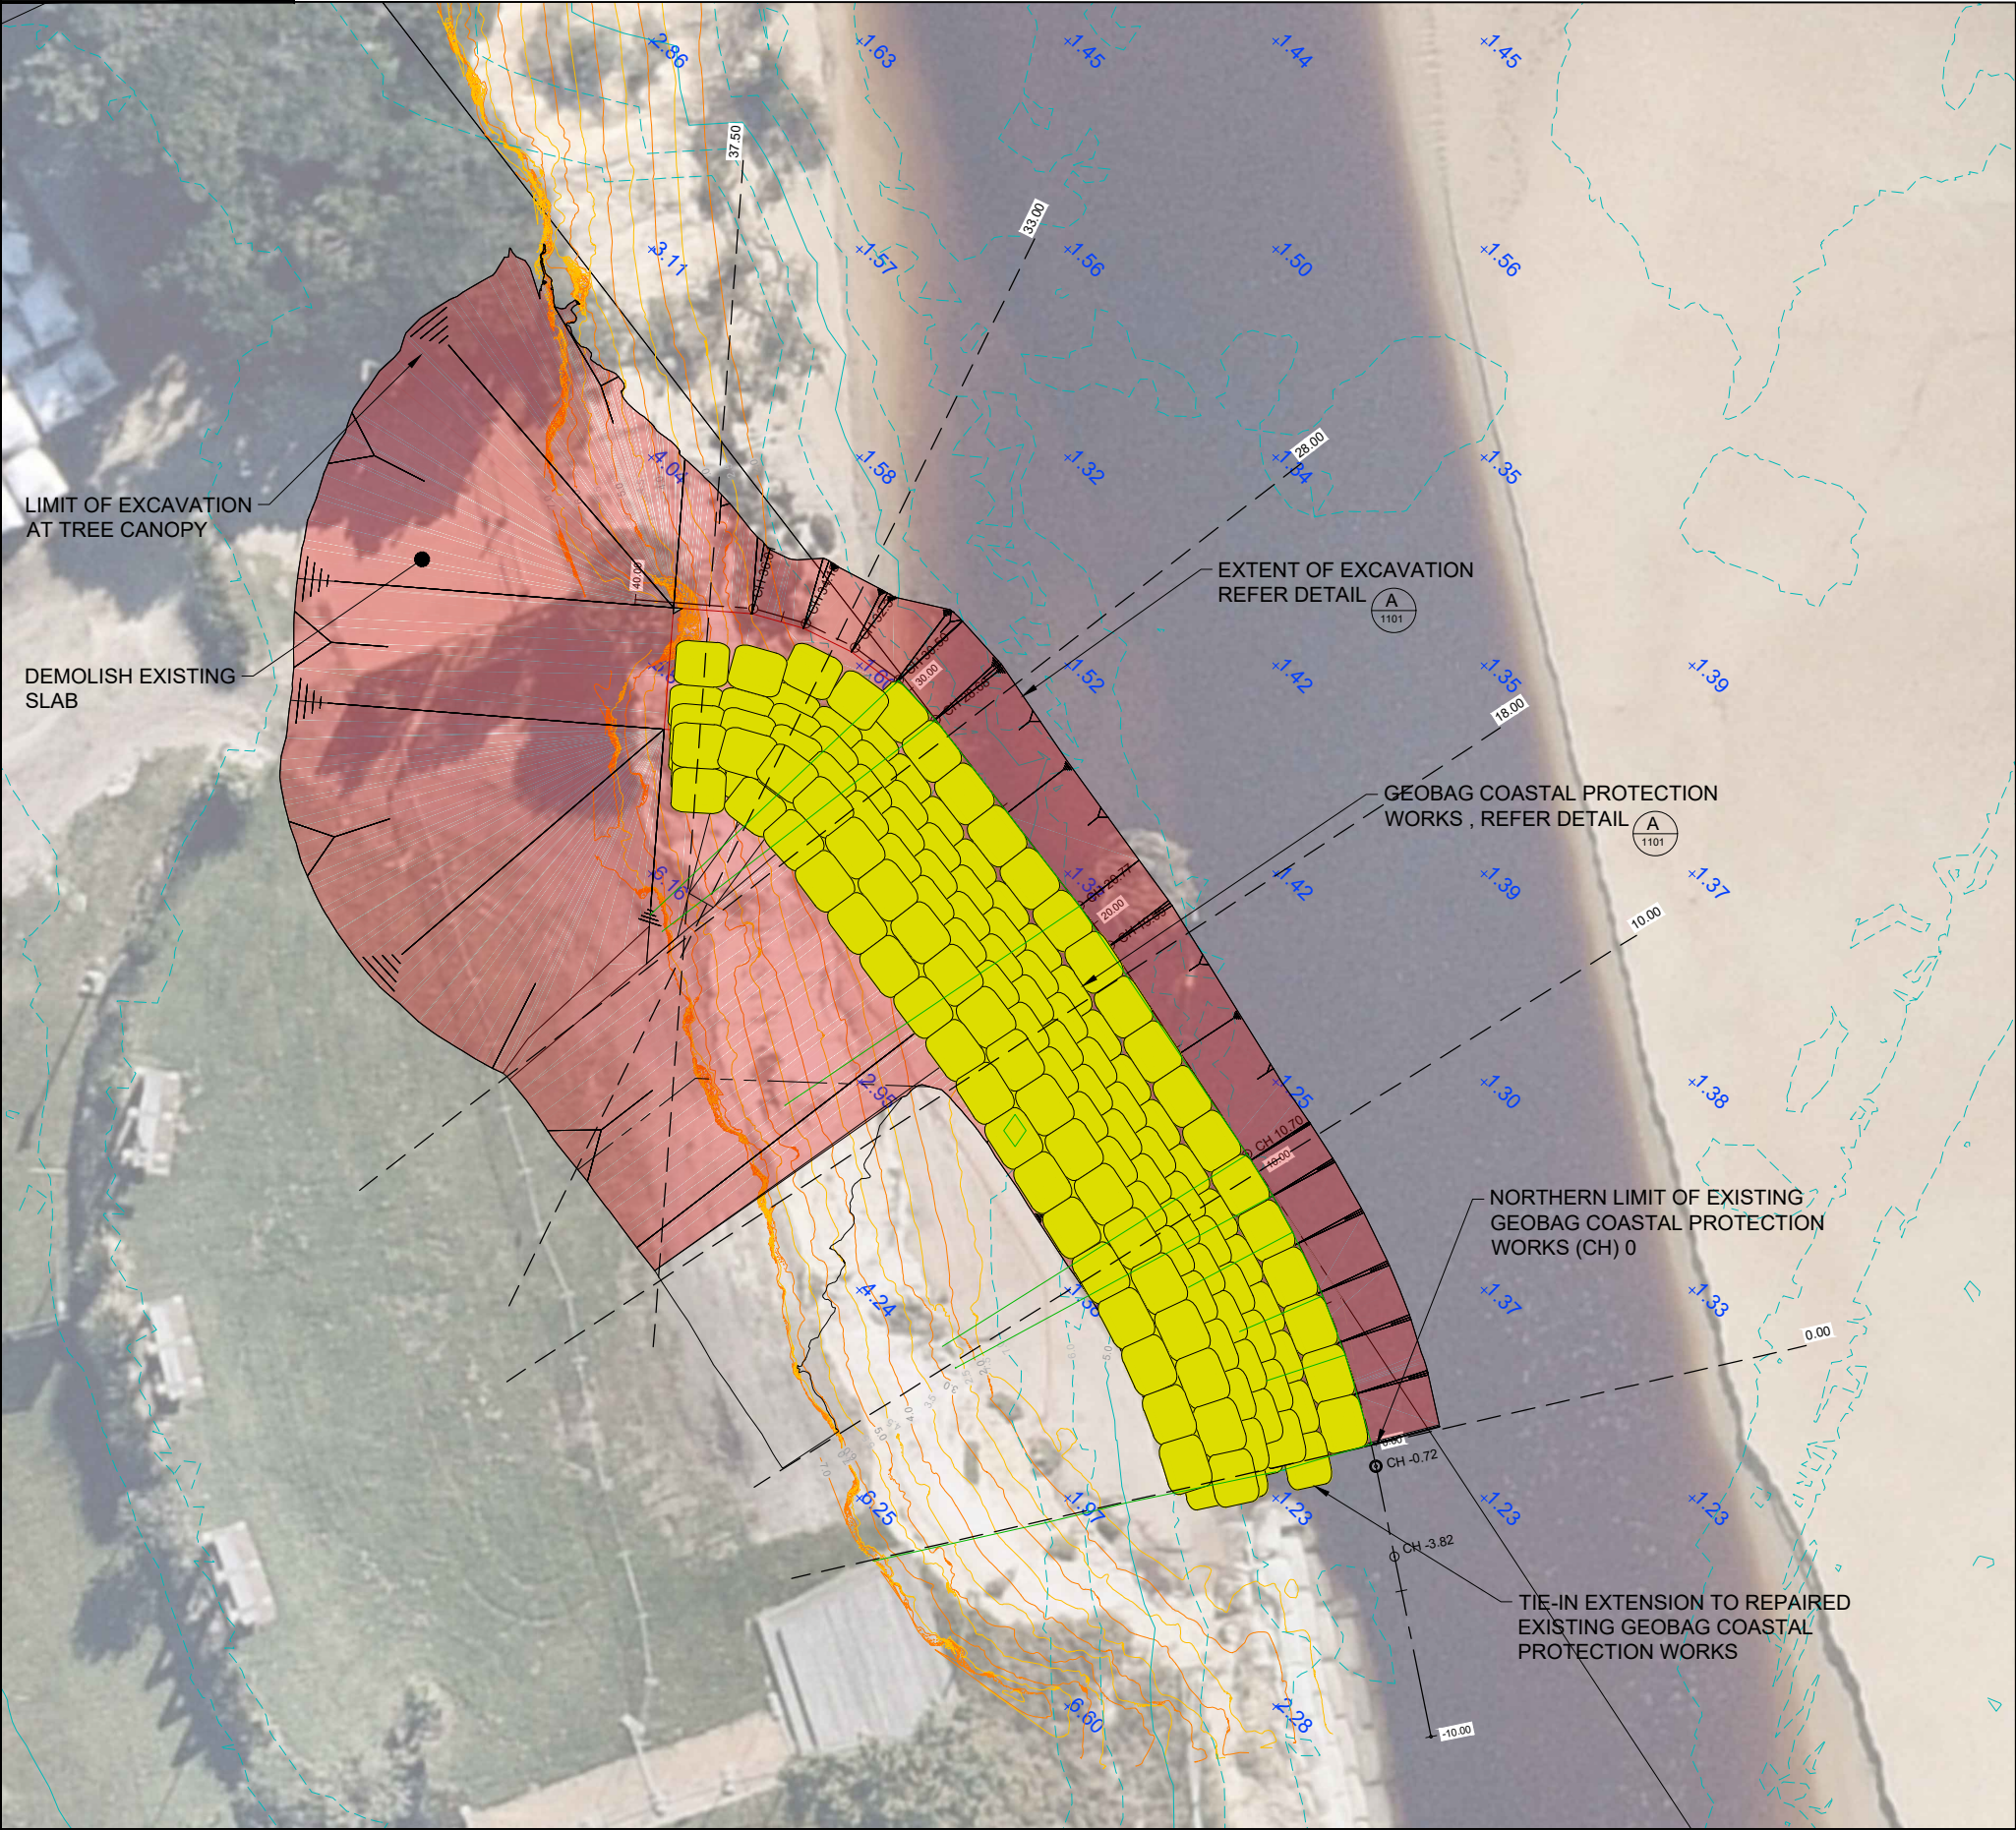

GENERAL ARRANGEMENT PLAN
1:125

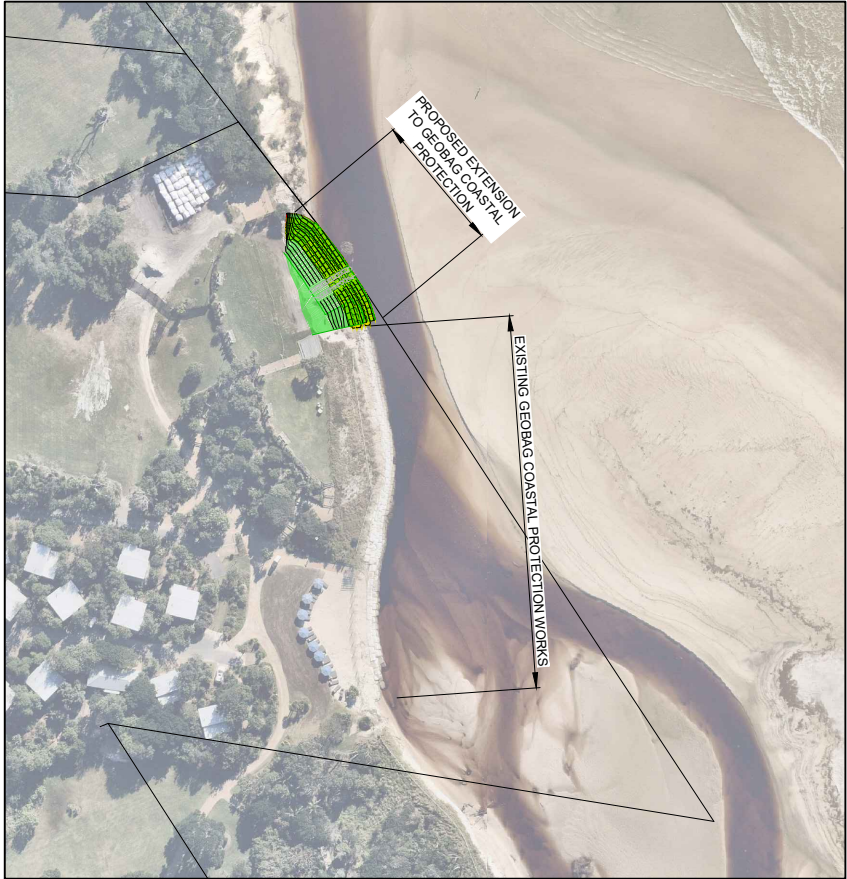


LOCATION PLAN
1:1000

NOTES

1. CONCEPT DESIGN , SUBJECT TO DETAILED DESIGN
2. TIE IN EXTENSION WITH EXISTING GEOBAG COASTAL PROTECTION WORKS
3. REMOVE ANY DELETERIOUS MATERIAL FROM FOOTPRINT OF GEOBAGS PRIOR TO PLACEMENT
4. ALL LEVELS ARE IN METRES REDUCED TO AUSTRALIAN HEIGHT DATUM (AHD)
5. AIR PHOTO BY NEARMAP DATED 16/07/2022
6. REFER TO DRAWINGS 1104 - 1106 FOR RE-ESTABLISHMENT OF DUNE PROFILE

LEGEND

- LAND SURVEY, TERRESTRIAL LASER SCANNER, 30th NOV 2022
- LAND SURVEY, MISC POINTS EXTRACTED FROM TERRESTRIAL SCANNER, 30th NOV 2022
- "ELVIS" LIDAR SURVEY, DEC 2018
- EXTENT OF EXCAVATION

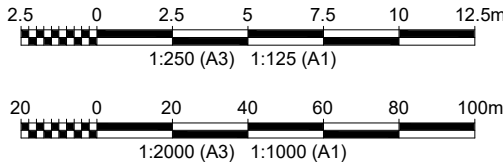

NOT FOR CONSTRUCTION

AUSTRALIAN HEIGHT DATUM

REV	DATE	DESCRIPTION	BY	CHK	APP
P02	28.05.2022	ISSUED FOR DA	SGB	GWB	
P01	31.03.2022	ISSUED FOR INFORMATION	SGB		

REVISIONS

CLIENT



PROJECT
ELEMENTS OF BYRON
EXTENSION TO EXISTING COASTAL
PROTECTION WORKS

TITLE
GENERAL ARRANGEMENT
AND LOCATION PLAN



DRAWN SGB	COORD. SYSTEM GDA 2020	DATUM AHD	DATE 29.05.2023
SCALE AS SHOWN	REF. PA3267-RHD-00-M3-ME-0001B		
DRAWING No. PA3267-RHD-00-XX-DR-ME-1000	SUITABILITY S0	REVISION P02	




1. CONCEPT DESIGN , SUBJECT TO DETAILED DESIGN
2. TIE IN EXTENSION WITH EXISTING GEOBAG COASTAL PROTECTION WORKS
3. REMOVE ANY DELETERIOUS MATERIAL FROM FOOTPRINT OF GEOBAGS PRIOR TO PLACEMENT
4. ALL LEVELS ARE IN METRES REDUCED TO AUSTRALIAN HEIGHT DATUM (AHD)





- | | |
|-------|--|
| ----- | LAND SURVEY, TERRESTRIAL
LASER SCANNER,
30th NOV 2022 |
| ----- | LAND SURVEY, MISC POINTS
EXTRACTED FROM TERRESTRIAL
SCANNER, 30th NOV 2022 |
| ----- | "ELVIS" LIDAR SURVEY, DEC 2018 |

AUSTRALIAN HEIGHT DATUM

NOT FOR CONSTRUCTION

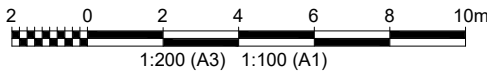
[illegible]

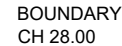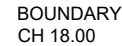

- ## NOTES
1. CONCEPT DESIGN , SUBJECT TO DETAILED DESIGN
 2. TIE IN EXTENSION WITH EXISTING GEOBAG COASTAL PROTECTION WORKS
 3. REMOVE ANY DELETERIOUS MATERIAL FROM FOOTPRINT OF GEOBAGS PRIOR TO PLACEMENT
 4. ALL LEVELS ARE IN METRES REDUCED TO AUSTRALIAN HEIGHT DATUM (AHD)

-----	LAND SURVEY, TERRESTRIAL LASER SCANNER, 30th NOV 2022
-----	LAND SURVEY, MISC POINTS EXTRACTED FROM TERRESTRIAL SCANNER, 30th NOV 2022
-----	"ELVIS" LIDAR SURVEY, DEC 2018



NOT FOR CONSTRUCTION

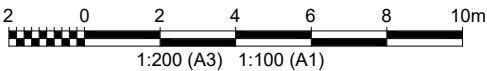

P02	29.06.2023	ISSUED FOR DA	SGB	GWB					
P01	24.03.2023	ISSUED FOR INFORMATION	SGB						
REV.	DATE	DESCRIPTION	BY	CHEK	APP				
REVISIONS									
CLIENT									
PROJECT									
ELEMENTS OF BYRON EXTENSION TO EXISTING COASTAL PROTECTION WORKS									
TITLE									
CROSS SECTIONS SHEET 2									
 Level 15, 99 Mount Street, North Sydney NSW 2060, Australia. Tel +61 2 88545000 Fax +61 2 99205966 Email: project.admin.australia@rhdhv.com Website: www.royalhaskoningsdhv.com									
DRAWN SGB	COORD. SYSTEM GDA 2020	DATUM AHD	SCALE AS SHOWN	REF. PA3267-RHD-00-M3-ME-0001B	DATE 29.05.2023				
DRAWING No.						SUITABILITY	REVISION		
PA3267-RHD-00-XX-DP-ME-1102						S0	P02		

NOTES

1. CONCEPT DESIGN , SUBJECT TO DETAILED DESIGN
2. TIE IN EXTENSION WITH EXISTING GEOBAG COASTAL PROTECTION WORKS
3. REMOVE ANY DELETERIOUS MATERIAL FROM FOOTPRINT OF GEOBAGS PRIOR TO PLACEMENT
4. ALL LEVELS ARE IN METRES REDUCED TO AUSTRALIAN HEIGHT DATUM (AHD)

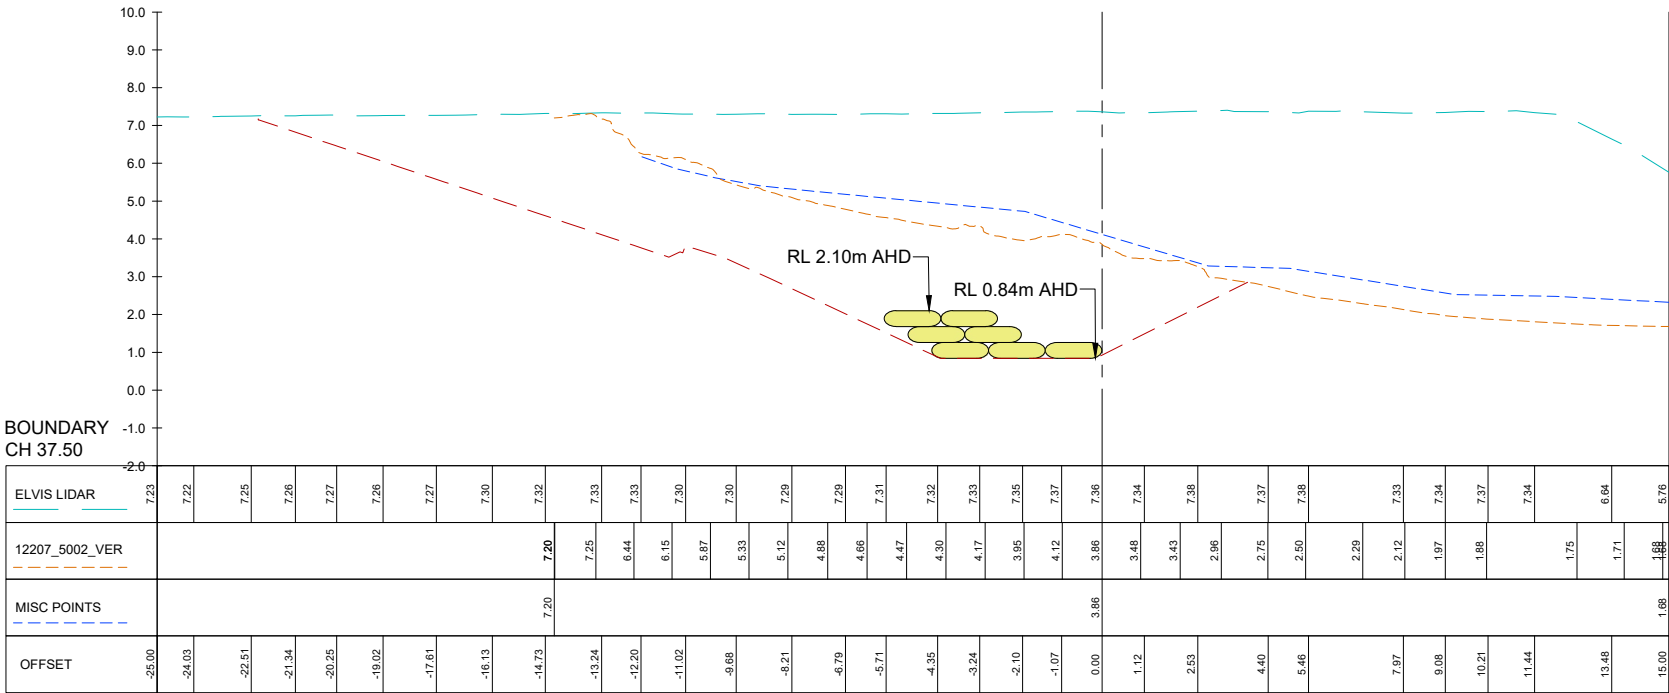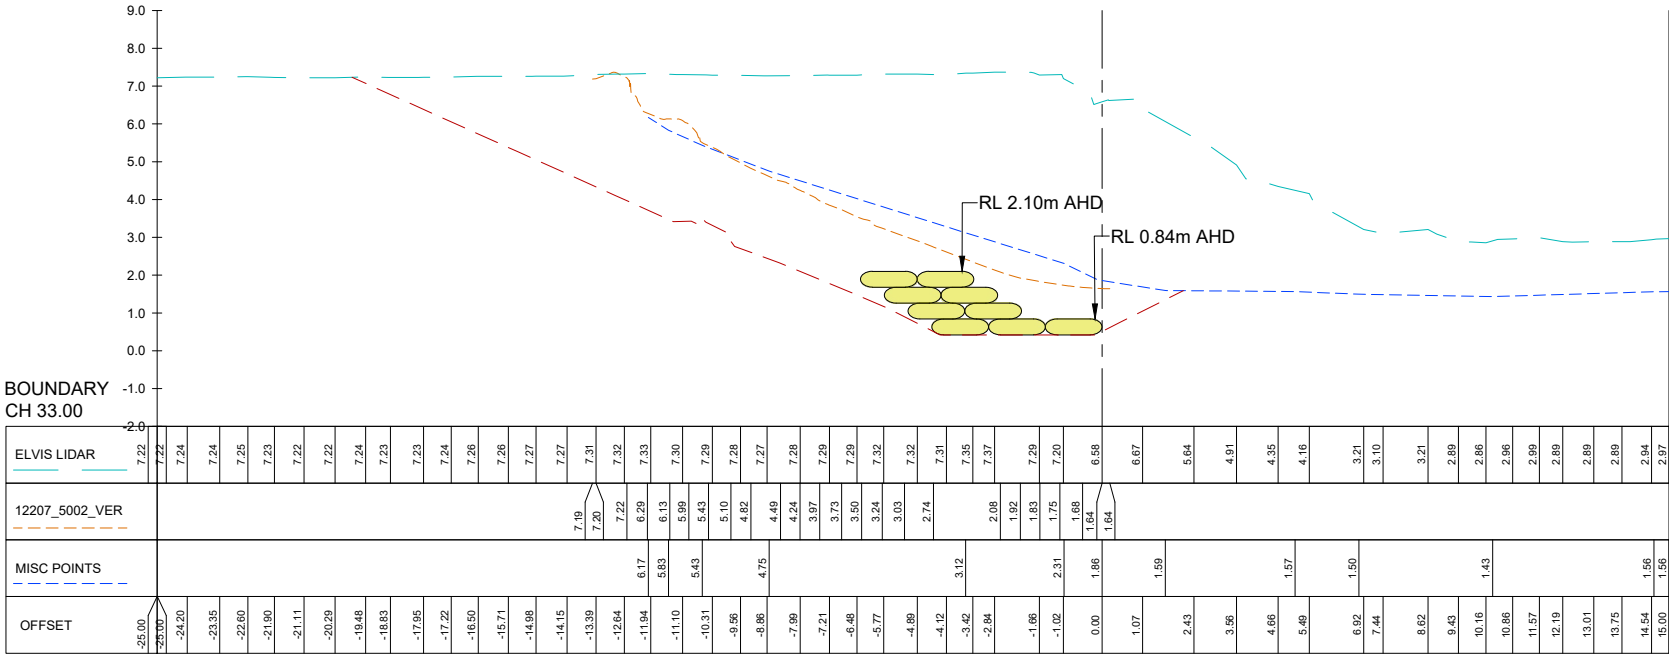


LEGEND

- LAND SURVEY, TERRESTIAL LASER SCANNER, 30th NOV 2022
- LAND SURVEY, MISC POINTS EXTRACTED FROM TERRESTRIAL SCANNER, 30th NOV 2022
- "ELVIS" LIDAR SURVEY, DEC 2018

AUSTRALIAN HEIGHT DATUM

NOT FOR CONSTRUCTION

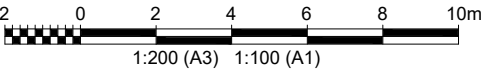

REV	DATE	DESCRIPTION	BY	CHK	APP
P02	28.05.2022	ISSUED FOR DA	SGB	GWB	
P01	31.01.2022		SGB		

REVISIONS

CLIENT

ELEMENTS OF BYRON
EXTENSION TO EXISTING COASTAL PROTECTION WORKS

TITLE

CROSS SECTIONS SHEET 3


Royal HaskoningDHV
Enhancing Society Together

Level 15, 99 Mount Street
North Sydney NSW 2060
Australia
Tel +61 2 88545000
Fax +61 2 99200960
Email: project.admin.australia@rhdhv.com
Website: www.royalhaskoningdhv.com

DRAWN	COORD. SYSTEM	DATUM	DATE
SGB	GDA 2020	AHD	28.05.2023
SCALE	REF.		
AS SHOWN	PA3267-RHD-00-M3-ME-0001B		


DRAWING No.	SUITABILITY	REVISION
PA3267-RHD-00-XX-DR-ME-1103	S0	P02

1. CONCEPT DESIGN , SUBJECT TO DETAILED DESIGN
2. TIE IN EXTENSION WITH EXISTING GEOBAG COASTAL PROTECTION WORKS
3. REMOVE ANY DELETERIOUS MATERIAL FROM FOOTPRINT OF GEOBAGS PRIOR TO PLACEMENT
4. ALL LEVELS ARE IN METRES REDUCED TO AUSTRALIAN HEIGHT DATUM (AHD)


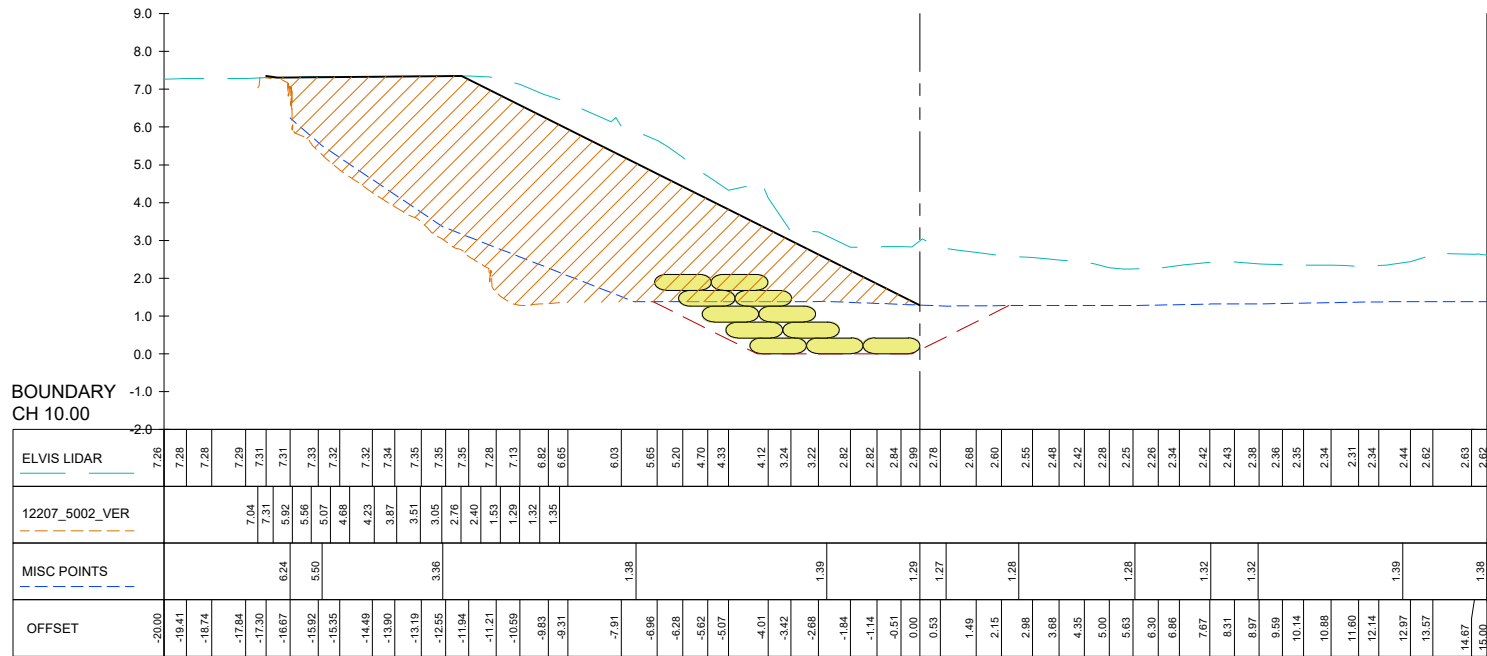


-  LAND SURVEY, TERRESTRIAL LASER SCANNER, 30th NOV 2022
 LAND SURVEY, MISC POINTS EXTRACTED FROM TERRESTRIAL SCANNER, 30th NOV 2022
 "ELVIS" LIDAR SURVEY, DEC 2018
 RE-ESTABLISHED DUNE PROFILE

NOT FOR CONSTRUCTION

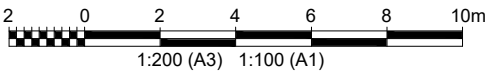

P01	29.06.2023	ISSUED FOR DA						SGB	GWB
REV	DATE	DESCRIPTION						BY	CHK APP
REVISIONS									
CLIENT									
									
PROJECT									
ELEMENTS OF BYRON EXTENSION TO EXISTING COASTAL PROTECTION WORKS									
TITLE									
RE-ESTABLISHMENT OF DUNE PROFILE SHEET 1									
								Level 15, 90 Mount Street North Sydney NSW 2060 Australia Tel +61 2 935455000 Fax +61 2 992506060 Email: project.admin.australia@rhdhv.com Website: www.royalhaskoningdhv.com	
 Royal HaskoningDHV <i>Enhancing Society Together</i>									
DRAWN		COORD. SYSTEM			DATUM		DATE		
SGB		GDA 2020			AMD		29.06.2023		
SCALE		REF.			PA3267-RHD-00-M3-ME-0001B				
AS SHOWN									
DRAWING No.					SUITABILITY		REVISION		
PA3267-RHD-00-XX-DR-ME-1104					S0		P01		

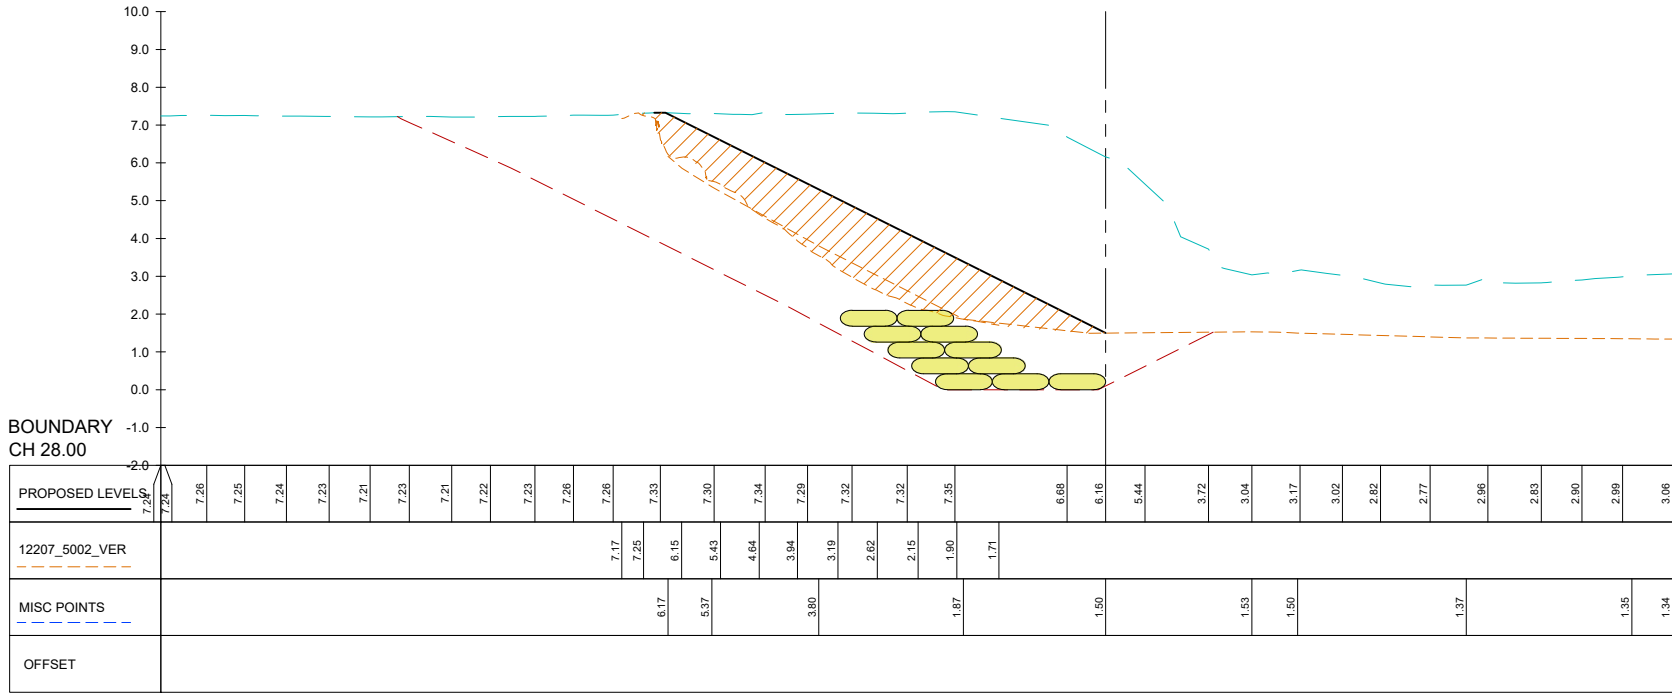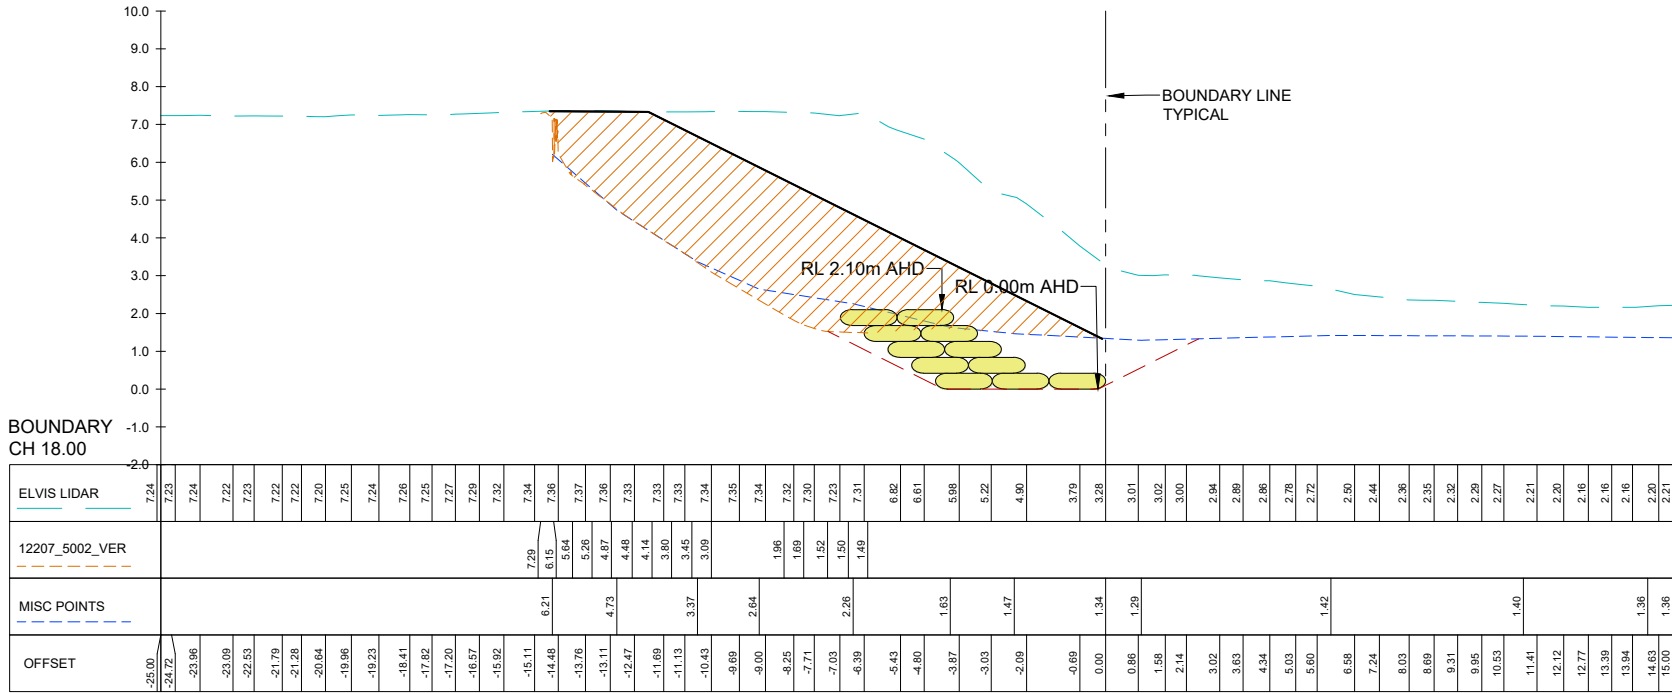


LEGEND

- LAND SURVEY, TERRESTRIAL LASER SCANNER, 30th NOV 2022
- LAND SURVEY, MISC POINTS EXTRACTED FROM TERRESTRIAL SCANNER, 30th NOV 2022
- "ELVIS" LIDAR SURVEY, DEC 2018
- RE-ESTABLISHED DUNE PROFILE

AUSTRALIAN HEIGHT DATUM

NOT FOR CONSTRUCTION

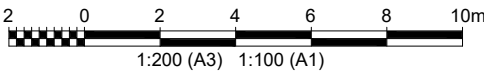



NOTES

- CONCEPT DESIGN , SUBJECT TO DETAILED DESIGN
- TIE IN EXTENSION WITH EXISTING GEOBAG COASTAL PROTECTION WORKS
- REMOVE ANY DELETERIOUS MATERIAL FROM FOOTPRINT OF GEOBAGS PRIOR TO PLACEMENT
- ALL LEVELS ARE IN METRES REDUCED TO AUSTRALIAN HEIGHT DATUM (AHD)

--	--	

NOTES

1. CONCEPT DESIGN , SUBJECT TO DETAILED DESIGN
2. TIE IN EXTENSION WITH EXISTING GEOBAG COASTAL PROTECTION WORKS
3. REMOVE ANY DELETERIOUS MATERIAL FROM FOOTPRINT OF GEOBAGS PRIOR TO PLACEMENT
4. ALL LEVELS ARE IN METRES REDUCED TO AUSTRALIAN HEIGHT DATUM (AHD)

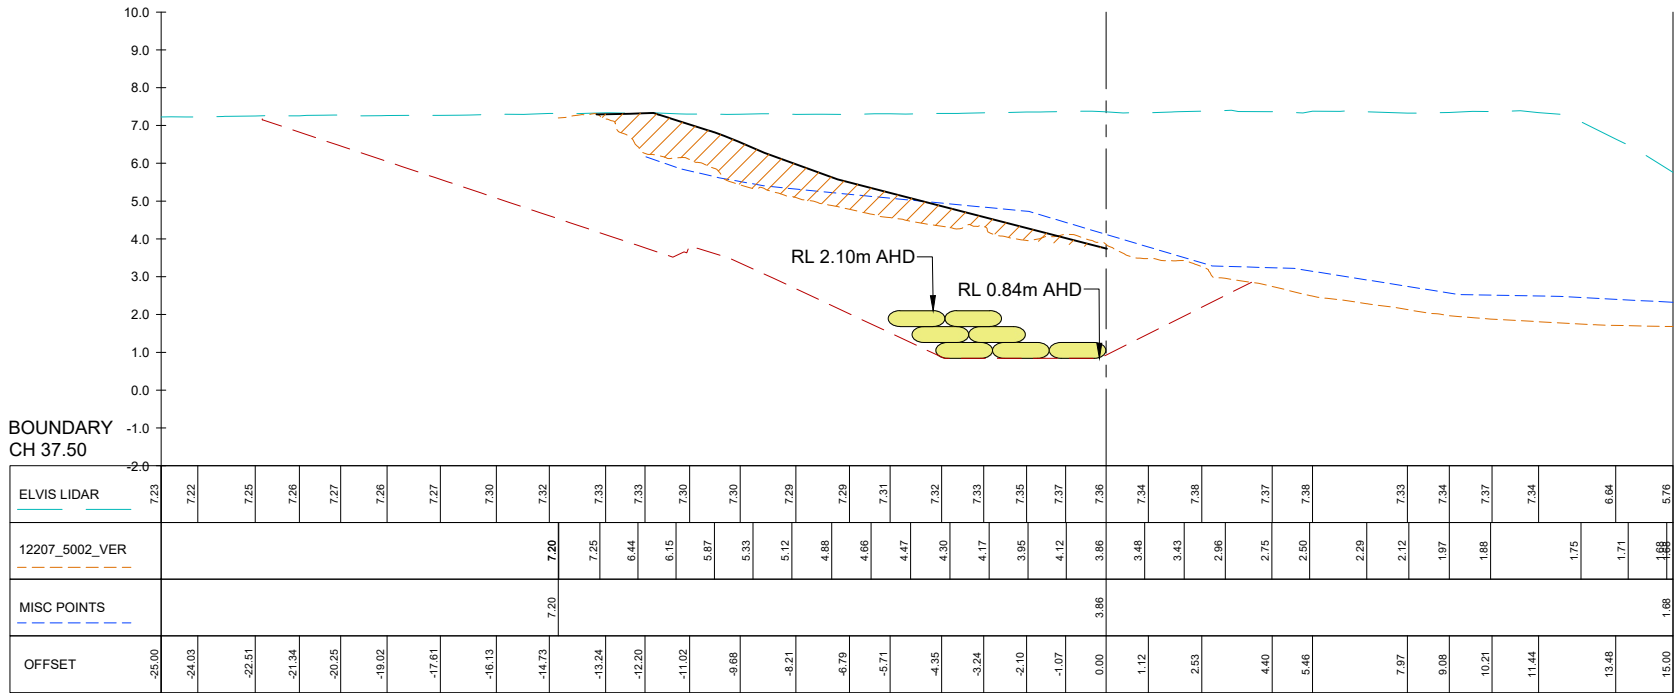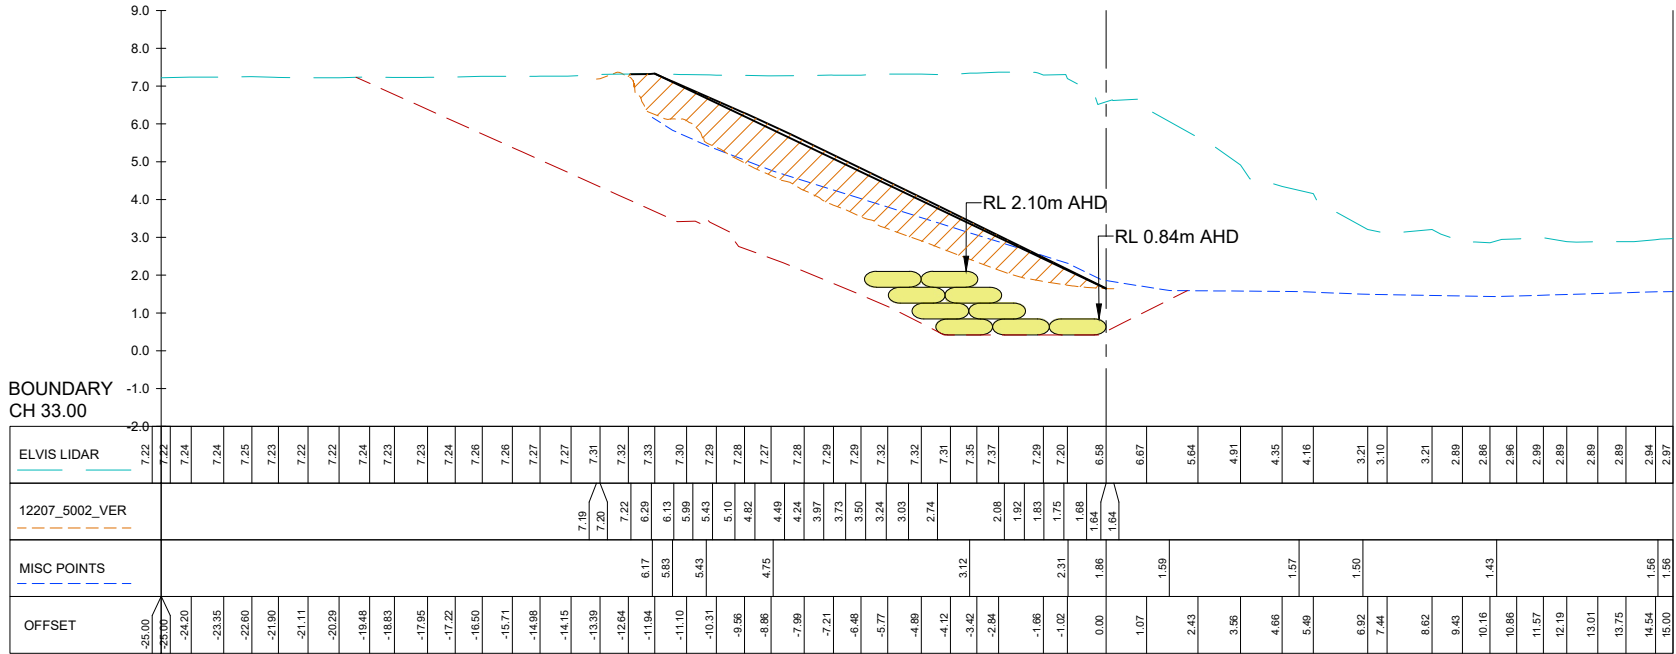


LEGEND

- LAND SURVEY, TERRESTIAL LASER SCANNER, 30th NOV 2022
- LAND SURVEY, MISC POINTS EXTRACTED FROM TERRESTRIAL SCANNER, 30th NOV 2022
- "ELVIS" LIDAR SURVEY, DEC 2018
- RE-ESTABLISHED DUNE PROFILE

AUSTRALIAN HEIGHT DATUM

NOT FOR CONSTRUCTION

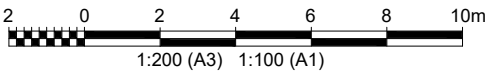

REV	DATE	DESCRIPTION	BY	CHK	APP
P01	29.05.2022	ISSUED FOR DA	SGB	GWB	

REVISIONS

CLIENT

PROJECT

ELEMENTS OF BYRON
EXTENSION TO EXISTING COASTAL PROTECTION WORKS

TITLE

RE-ESTABLISHMENT OF DUNE PROFILE
SHEET 3

Drawn by: SGB
Scale: AS SHOWN
Date: 29.05.2022
Ref: PA3267-RHD-00-M3-ME-0001B

DRAWING No.
PA3267-RHD-00-XX-DR-ME-1106

SUITABILITY
S0

REVISION
P01

Royal HaskoningDHV
Enhancing Society Together

Level 15, 99 Mount Street
North Sydney NSW 2060
Australia
Tel +61 2 88545000
Fax +61 2 99200960
Email: project.admin@haskoningdhv.com
Website: www.royalhaskoningdhv.com