



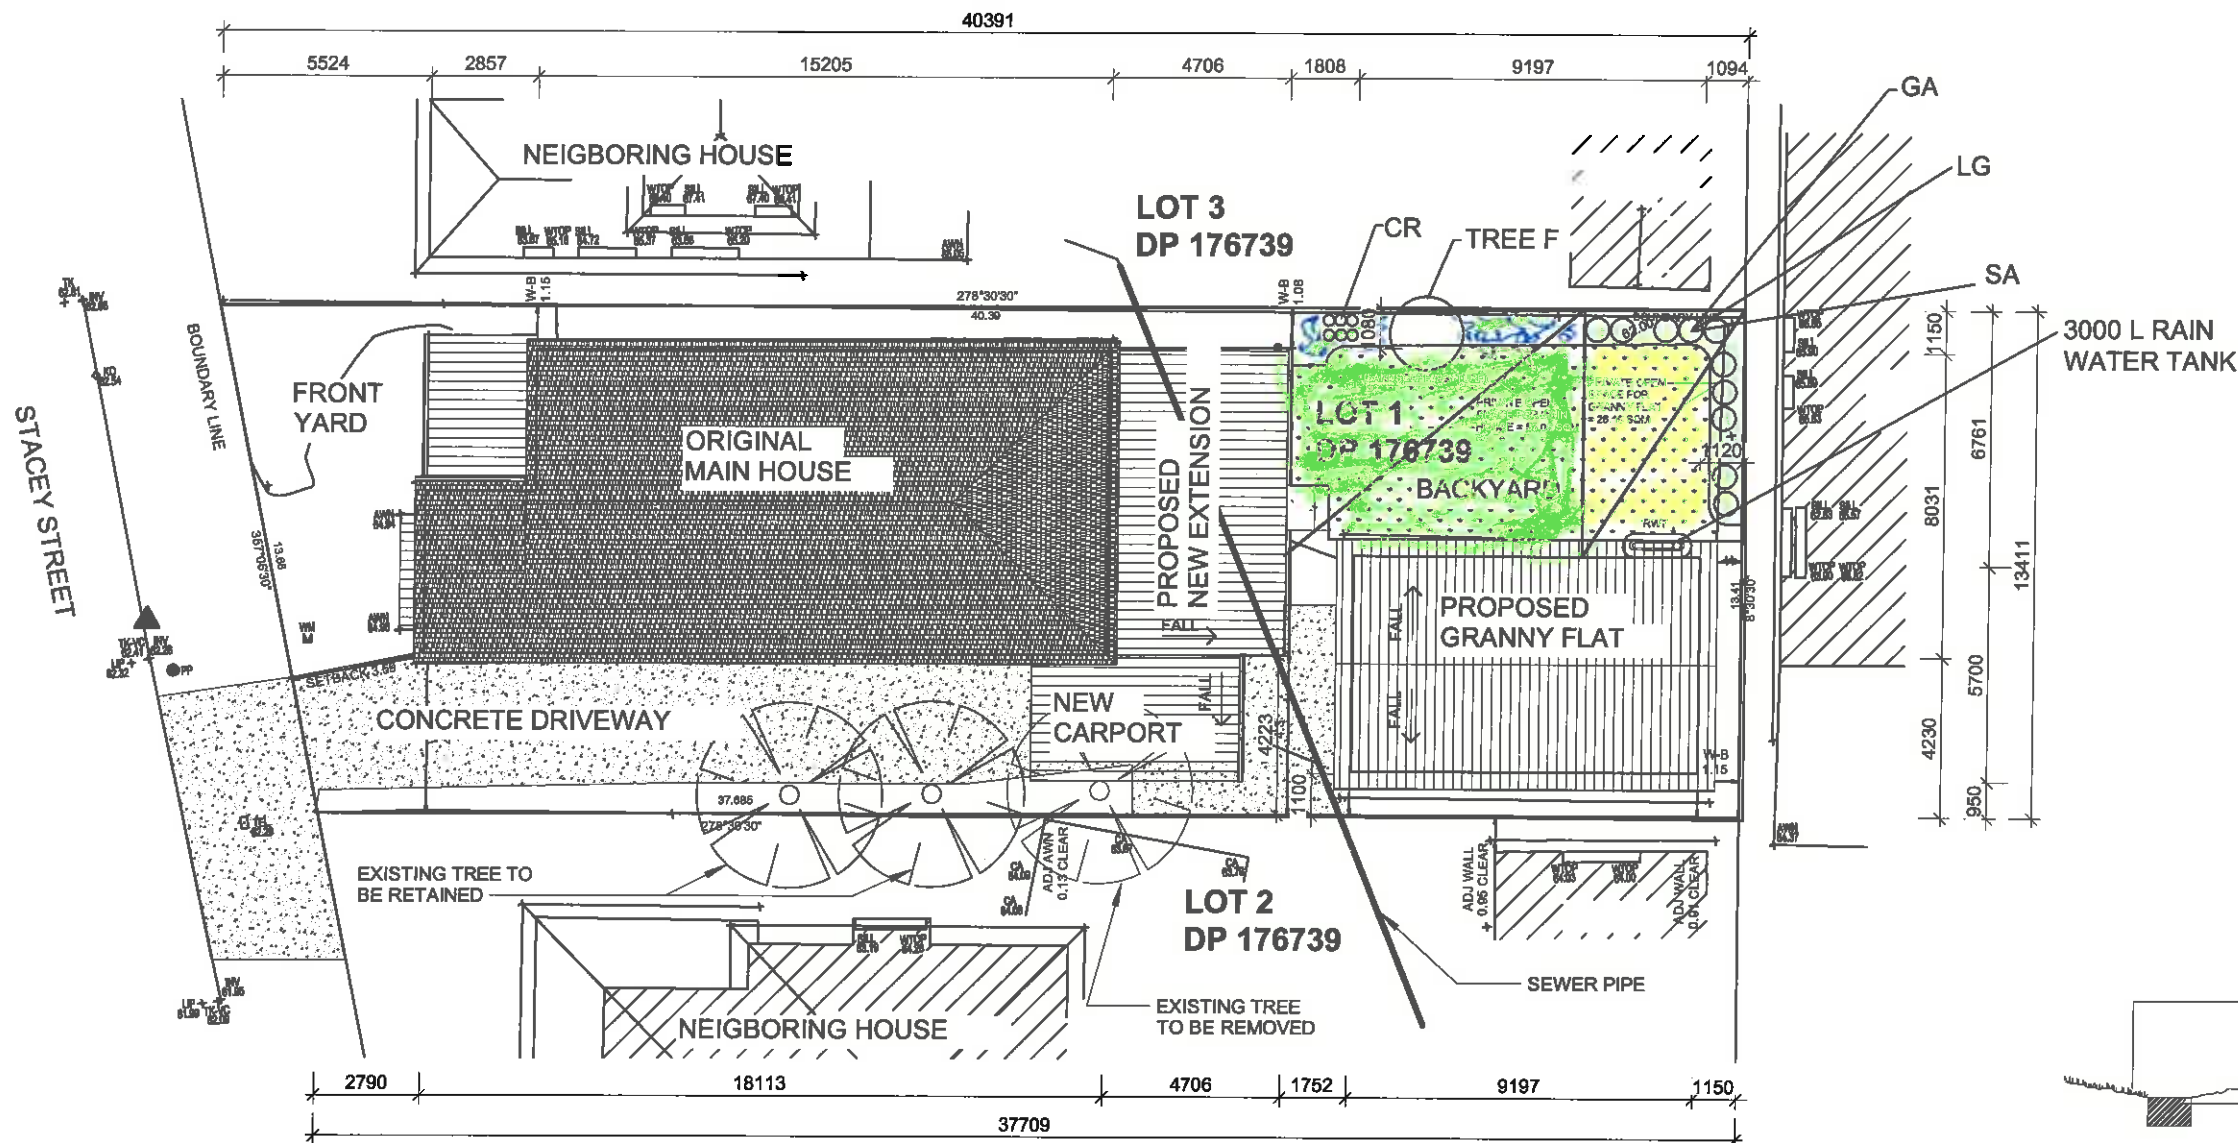

1 LANDSCAPE PLAN 1 : 200

LEGEND FOR LANDSCAPE DETAILS						
	SYMBOL	BOTANICAL NAME	COMMON NAME	MATURE SIZE	POT	STAKE
TREES	F	FRANKINUS GRIFFITHI	EVERGREEN ASH	5 M	45 L	YES
SHRUBS	GA	GARDENIA	FOUR SEASONS	1-2 M	200MM	NO
GROUND COVER	LG	LIRIOPE EVERGREEN	GLANT LIRIOPE	0.5 M	150MM	NO
	SA	SCAEVOLA ALBIDA	FAN FLOWER	0.5 M	150MM	NO
	CR	CREEPING GROUND COVER		0.5 M	150MM	NO

AMENDMENTS		
NO.	DATE	REMARKS
1	19-07-22	FOR DA APPLICATION

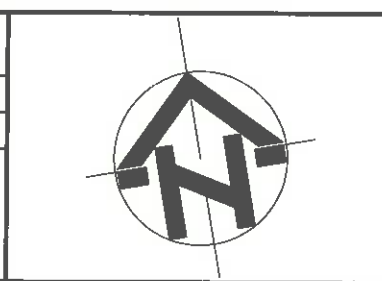

AAMO Architect

Unit 11/45 Rawson Street, Auburn
 PHONE (02) 9643 7474 MOBILE 0415 673 529
 Email: mwhakim@optusnet.com.au

© copy right

PROJECT		JOB NO.
SEEKING APPROVAL OF UNAUTHORISED WORK AT 415, STACEY STREET, BANKSTOWN-		SHEET NO.
DRAWN BY ROMAN BANGALI		DATE: 19-07-2022
		ARCHITECT WALI HAKIM