




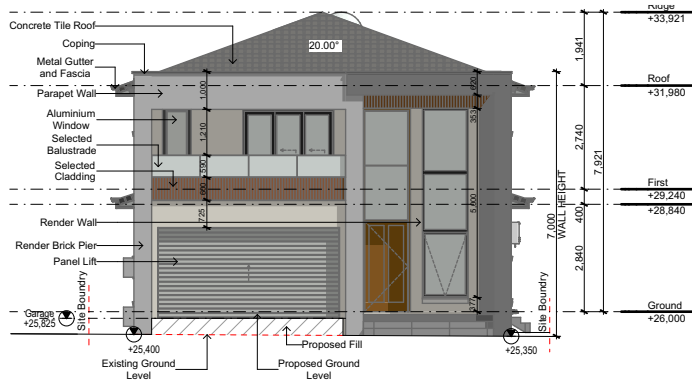


East Elevation (Front)

1:200




West Elevation (Rear)

1:200

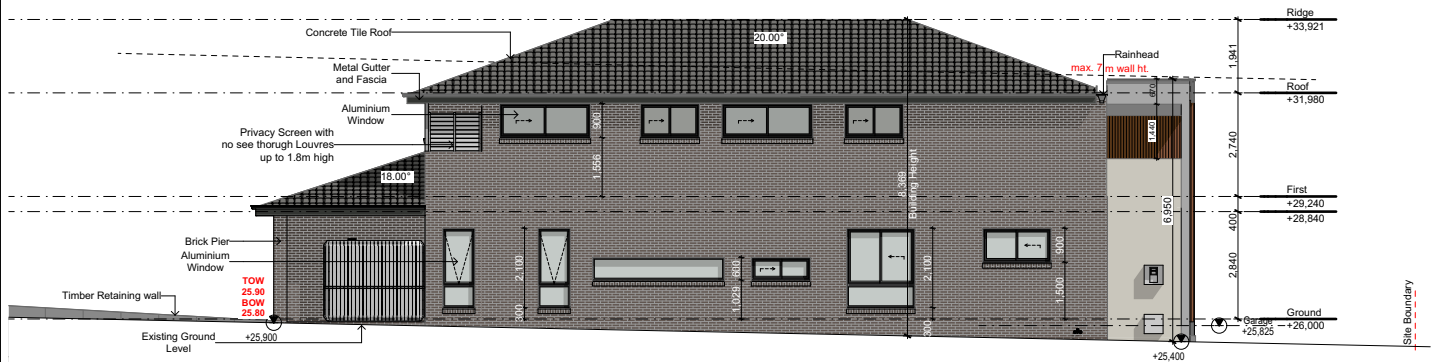

South Elevation (Left Side)

1:200

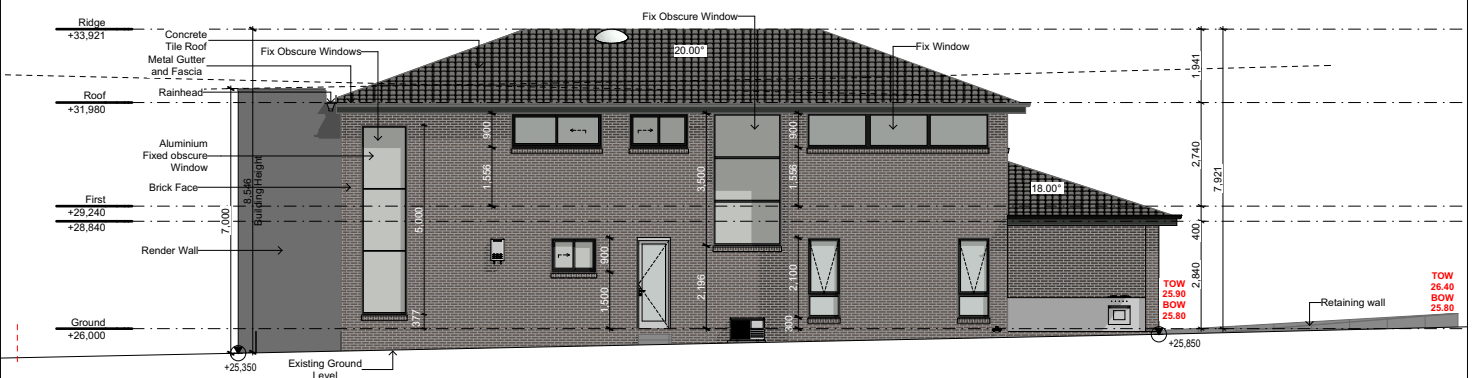

North Elevation (Right Side)

1:200