


NOTE:
This swept path includes 300mm maneuvering clearance. Clause Statement B3.1 and B3.2 from AS 2890.1 has been used for this swept path

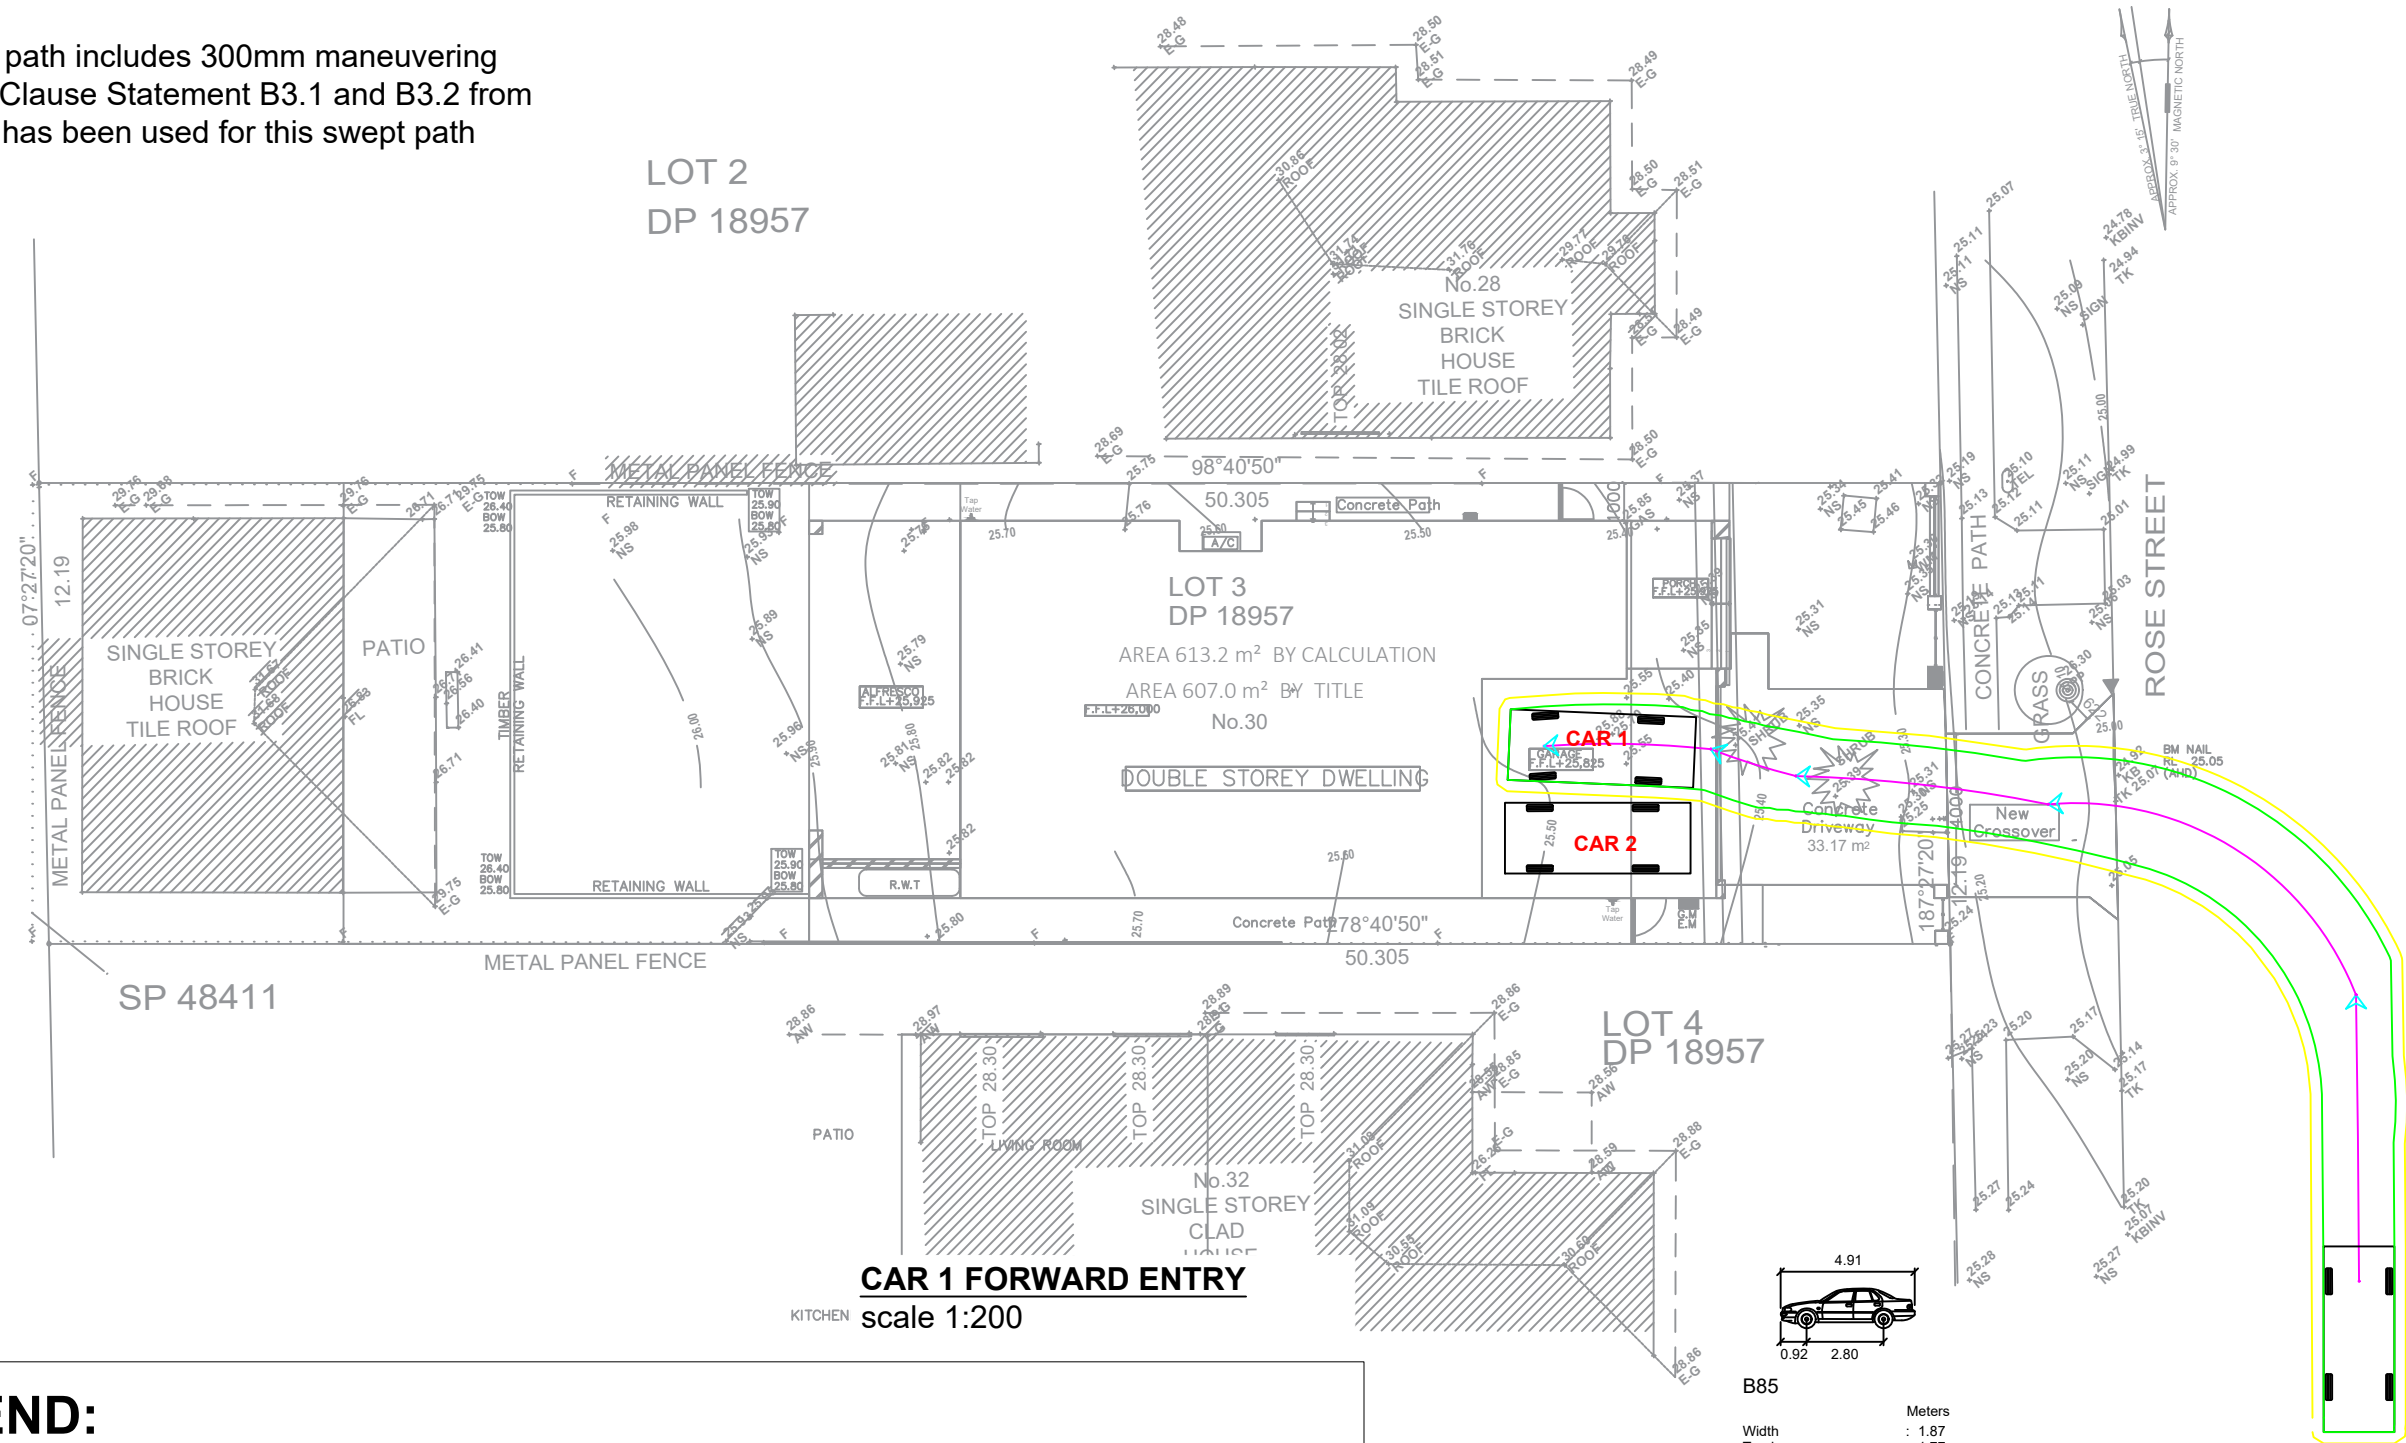

LEGEND:

Design swept path for B85 car which includes 2 X 300 mm manoeuvring clearances.

Base dimension swept path for B85 car - forward.
Base dimension swept path for B85 car - backward

A	ISSUED FOR C.C	CS	11/07/2023
Rev	Description	By	Date

©HECARD Consult. Copyright in the whole and every part of this drawing belongs to HECARD Consult and may not be used, sold, transferred, copied or reproduced in whole or in part in any manner or form or in or on any media to any person other than by agreement with HECARD Consult. This drawing is produced by HECARD Consult solely for the benefit of and use by the client in accordance with the terms of the engagement. HECARD Consult does not and shall not assume any responsibility or liability whatsoever to any third party arising out of any use or reliance by any third party on the content of this drawing.



HECARD Consult Pty. Ltd.
PO BOX 320
Macarthur Square, NSW, 2560
Ph. (02) 4610 1401
Email: info@hecardconsult.com.au
Web: www.hecardconsult.com.au

Client:



Project:

Proposed Development at
30 ROSE STREET, SEFTON

Title:

1 CAR 1 FOWARD ENTRY

Designed By:

Chij Shrestha
MIEAust, CPEng, NER

Reviewed By:

C.L.A

Scale:

as shown (A3)


Date: 11/07/2023

Issue: A

Job No: CV 147_2307

Sheet No: 1 OF 4

NOTE:
This swept path includes 300mm maneuvering clearance. Clause Statement B3.1 and B3.2 from AS 2890.1 has been used for this swept path

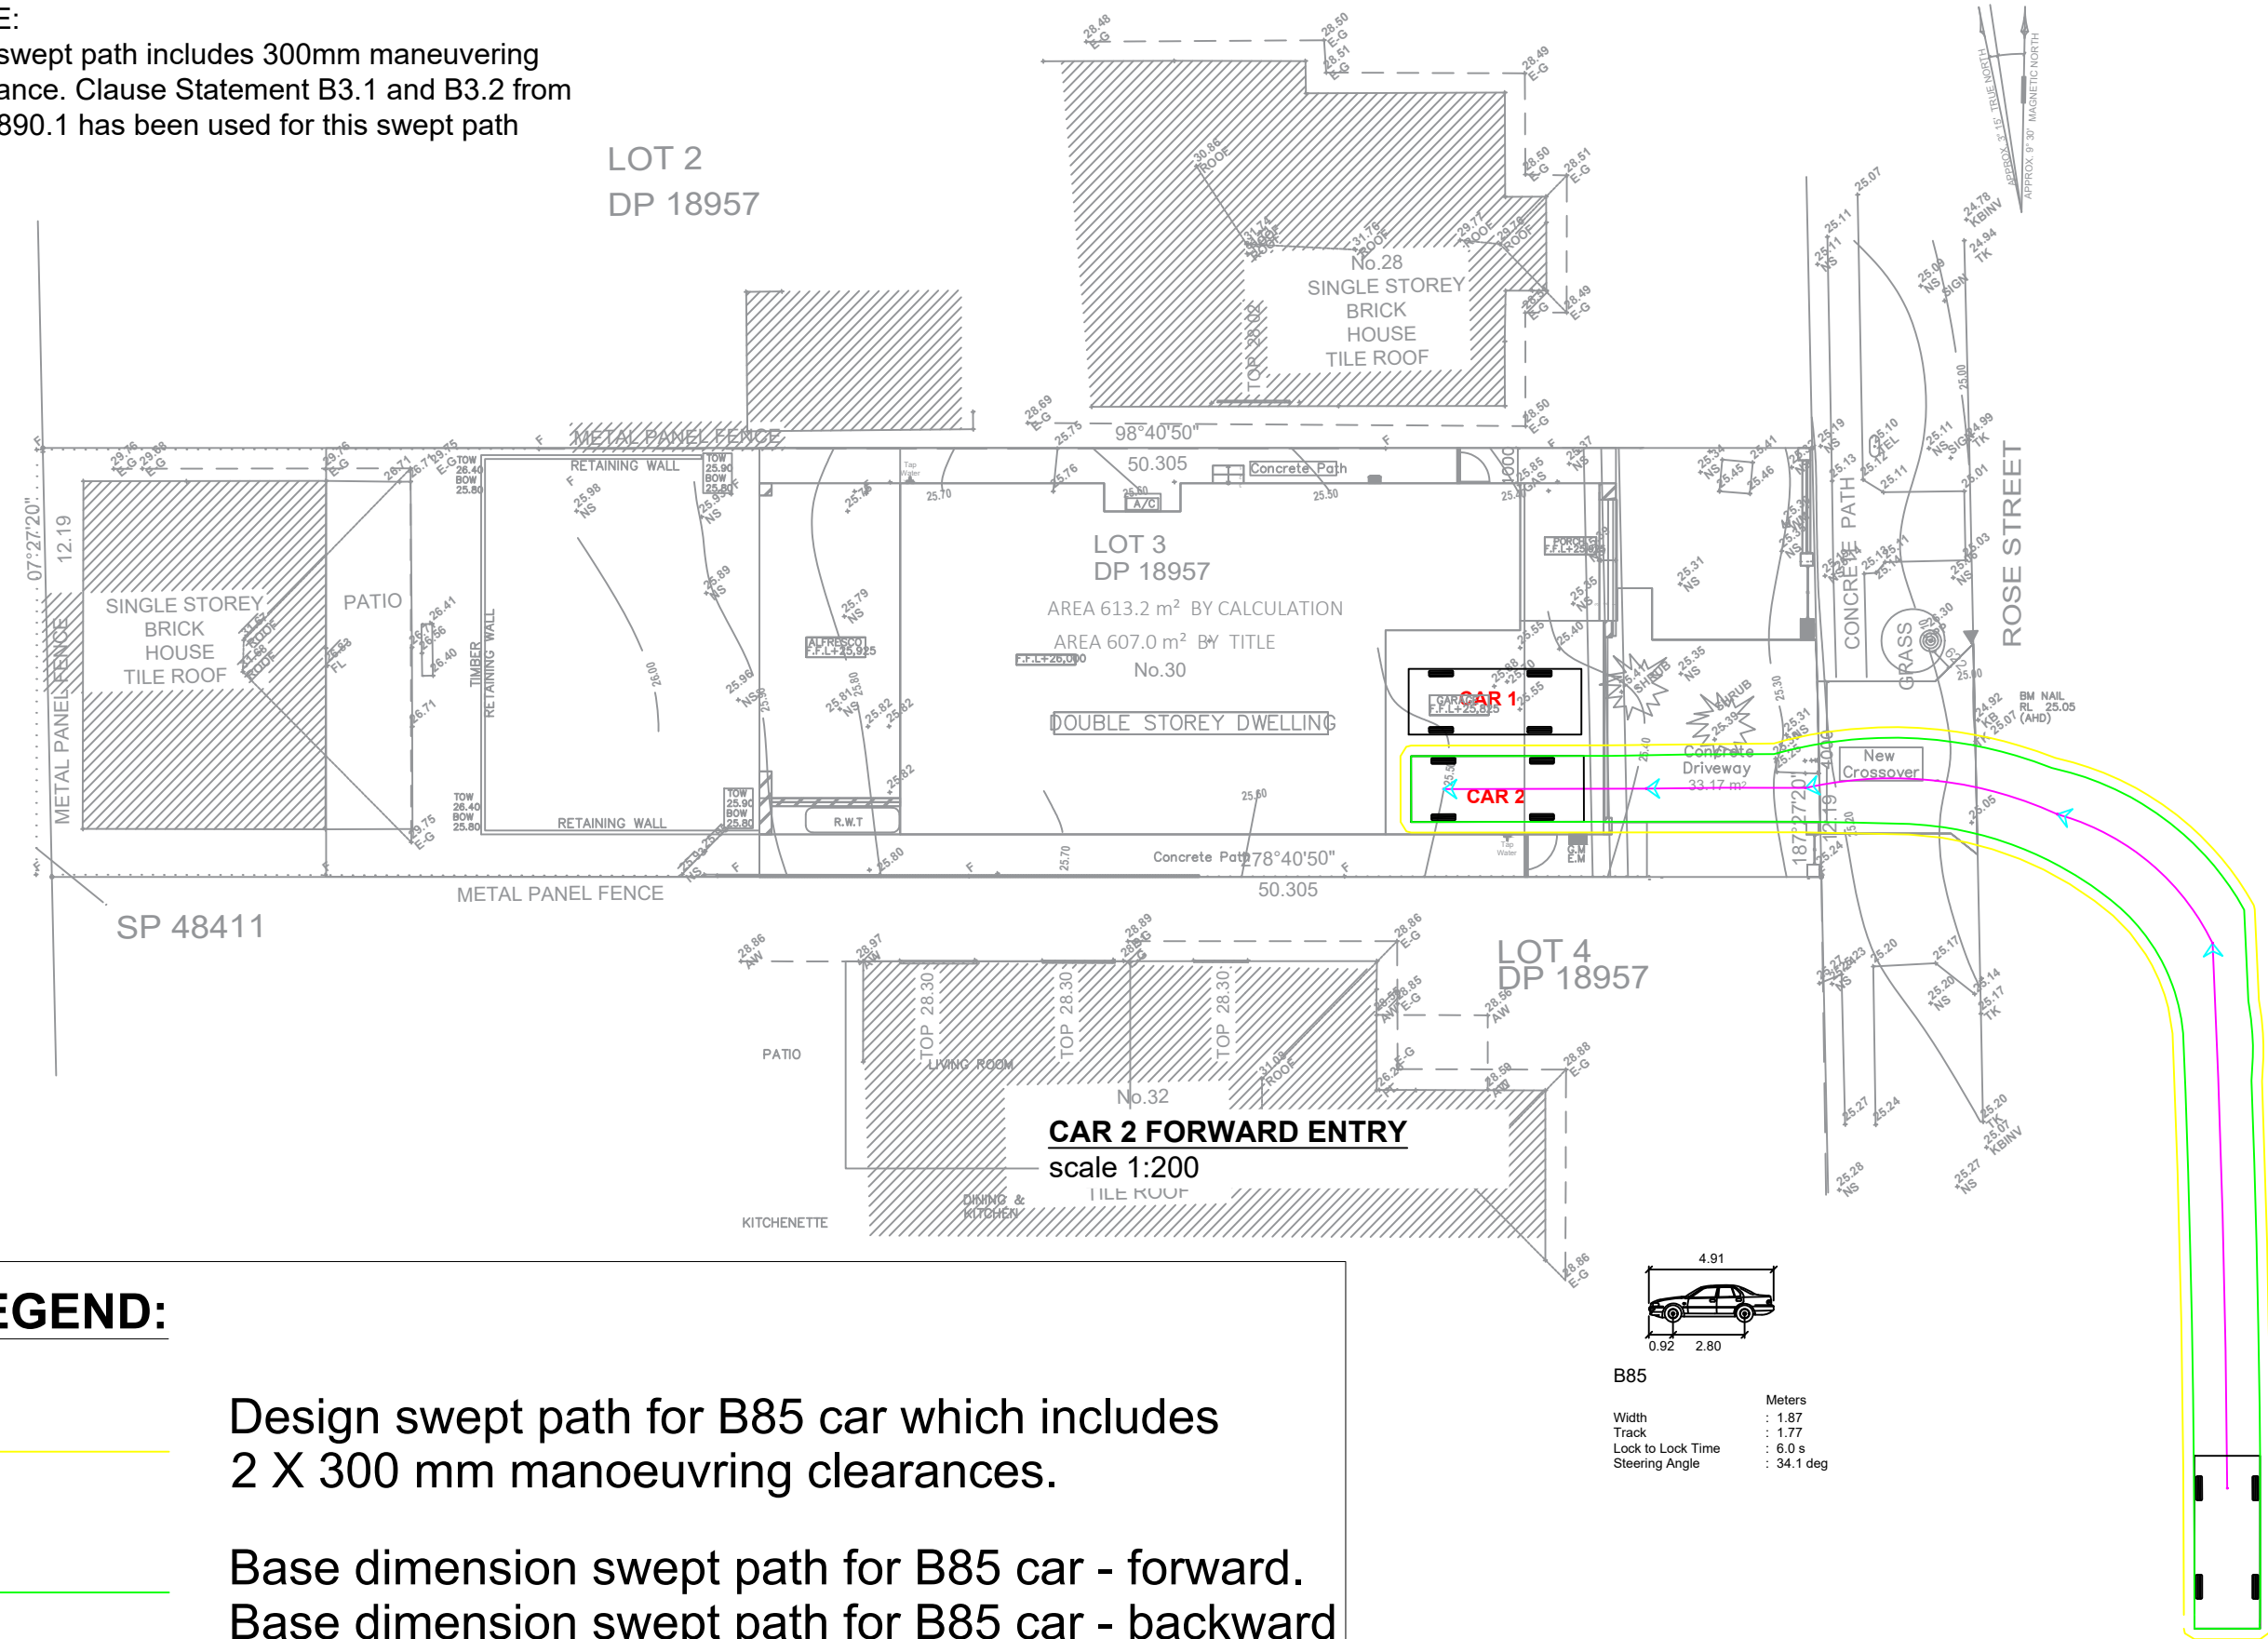

LEGEND:

Design swept path for B85 car which includes 2 X 300 mm manoeuvring clearances.

Base dimension swept path for B85 car - forward.
Base dimension swept path for B85 car - backward

A	ISSUED FOR C.C	CS	11/07/2023
Rev	Description	By	Date

©HECARD Consult. Copyright in the whole and every part of this drawing belongs to HECARD Consult and may not be used, sold, transferred, copied or reproduced in whole or in part in any manner or form or in or on any media to any person other than by agreement with HECARD Consult. This drawing is produced by HECARD Consult solely for the benefit of and use by the client in accordance with the terms of the engagement. HECARD Consult does not and shall not assume any responsibility or liability whatsoever to any third party arising out of any use or reliance by any third party on the content of this drawing.




HECARD Consult Pty. Ltd.
PO BOX 320
Macarthur Square, NSW, 2560
Ph. (02) 4610 1401
Email: info@hecardconsult.com.au
Web: www.hecardconsult.com.au

Client: 
Project: Proposed Development at
30 ROSE STREET, SEFTON

Title: 2 CAR 2 FORWARD ENTRY	
Designed By: Chij Shrestha MIEAust, CPEng, NER	Date: 11/07/2023 Issue: A
Reviewed By: C.L.A	Job No: CV 147_2307
Scale: as shown (A3)	Sheet No: 2 OF 4

NOTE:
This swept path includes 300mm maneuvering clearance. Clause Statement B3.1 and B3.2 from AS 2890.1 has been used for this swept path

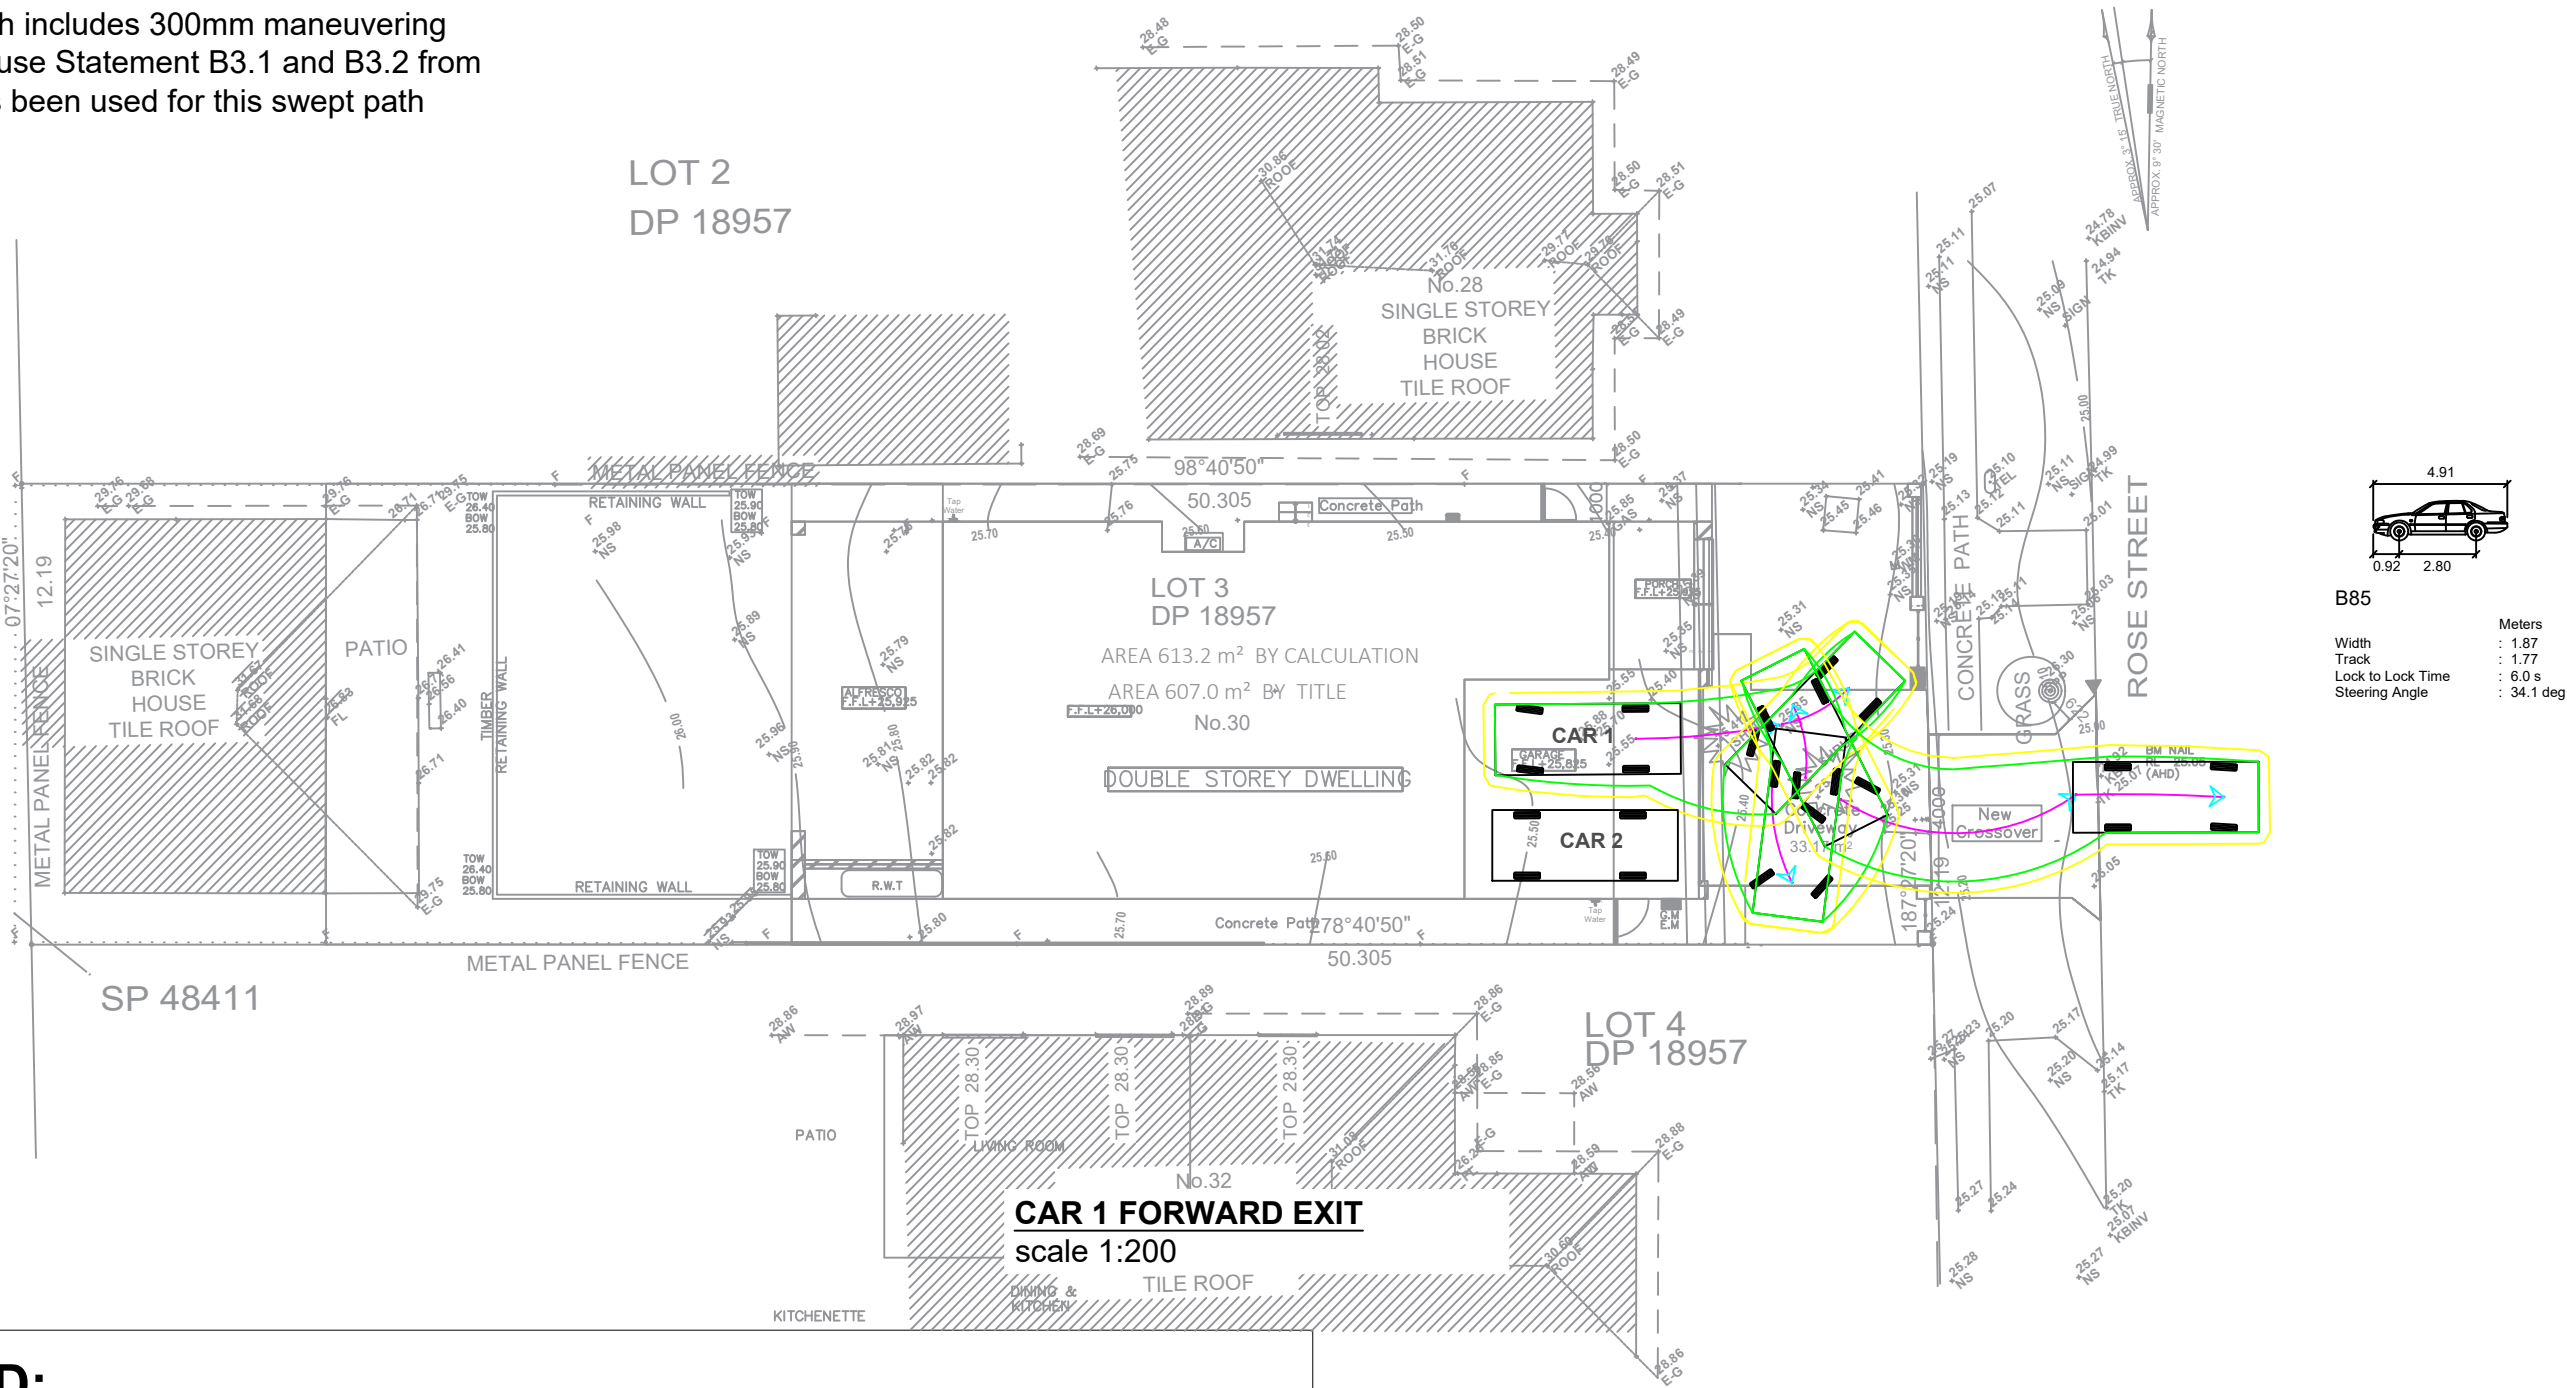



LEGEND:

- Design swept path for B85 car which includes 2 X 300 mm manoeuvring clearances.
- Base dimension swept path for B85 car - forward.
- Base dimension swept path for B85 car - backward

				©HECARD Consult. Copyright in the whole and every part of this drawing belongs to HECARD Consult and may not be used, sold, transferred, copied or reproduced in whole or in part in any manner or form or in or on any media to any person other than by agreement with HECARD Consult. This drawing is produced by HECARD Consult solely for the benefit of and use by the client in accordance with the terms of the engagement. HECARD Consult does not and shall not assume any responsibility or liability whatsoever to any third party arising out of any use or reliance by any third party on the content of this drawing.  HECARD Consult Pty. Ltd. PO BOX 320 Macarthur Square, NSW, 2560 Ph. (02) 4610 1401 Email: info@hecardconsult.com.au Web: www.hecardconsult.com.au		Client:		 INNOVATIVE ECO DESIGNS		Title: 3 CAR 1 REVERSE EXIT	
						Designed By: Chij Shrestha MIEAust, CPEng, NER		Date: 11/07/2023			
						Reviewed By: C.L.A		Issue: A			
						Project: Proposed Development at 30 ROSE STREET, SEFTON		Job No: CV 147_2307			
								Scale: as shown (A3)			
A		ISSUED FOR C.C		CS		11/07/2023					
Rev		Description		By		Date					

NOTE:
This swept path includes 300mm maneuvering clearance. Clause Statement B3.1 and B3.2 from AS 2890.1 has been used for this swept path

LOT 2
DP 18957

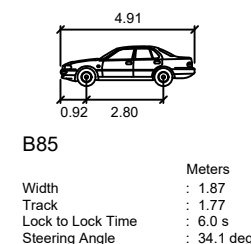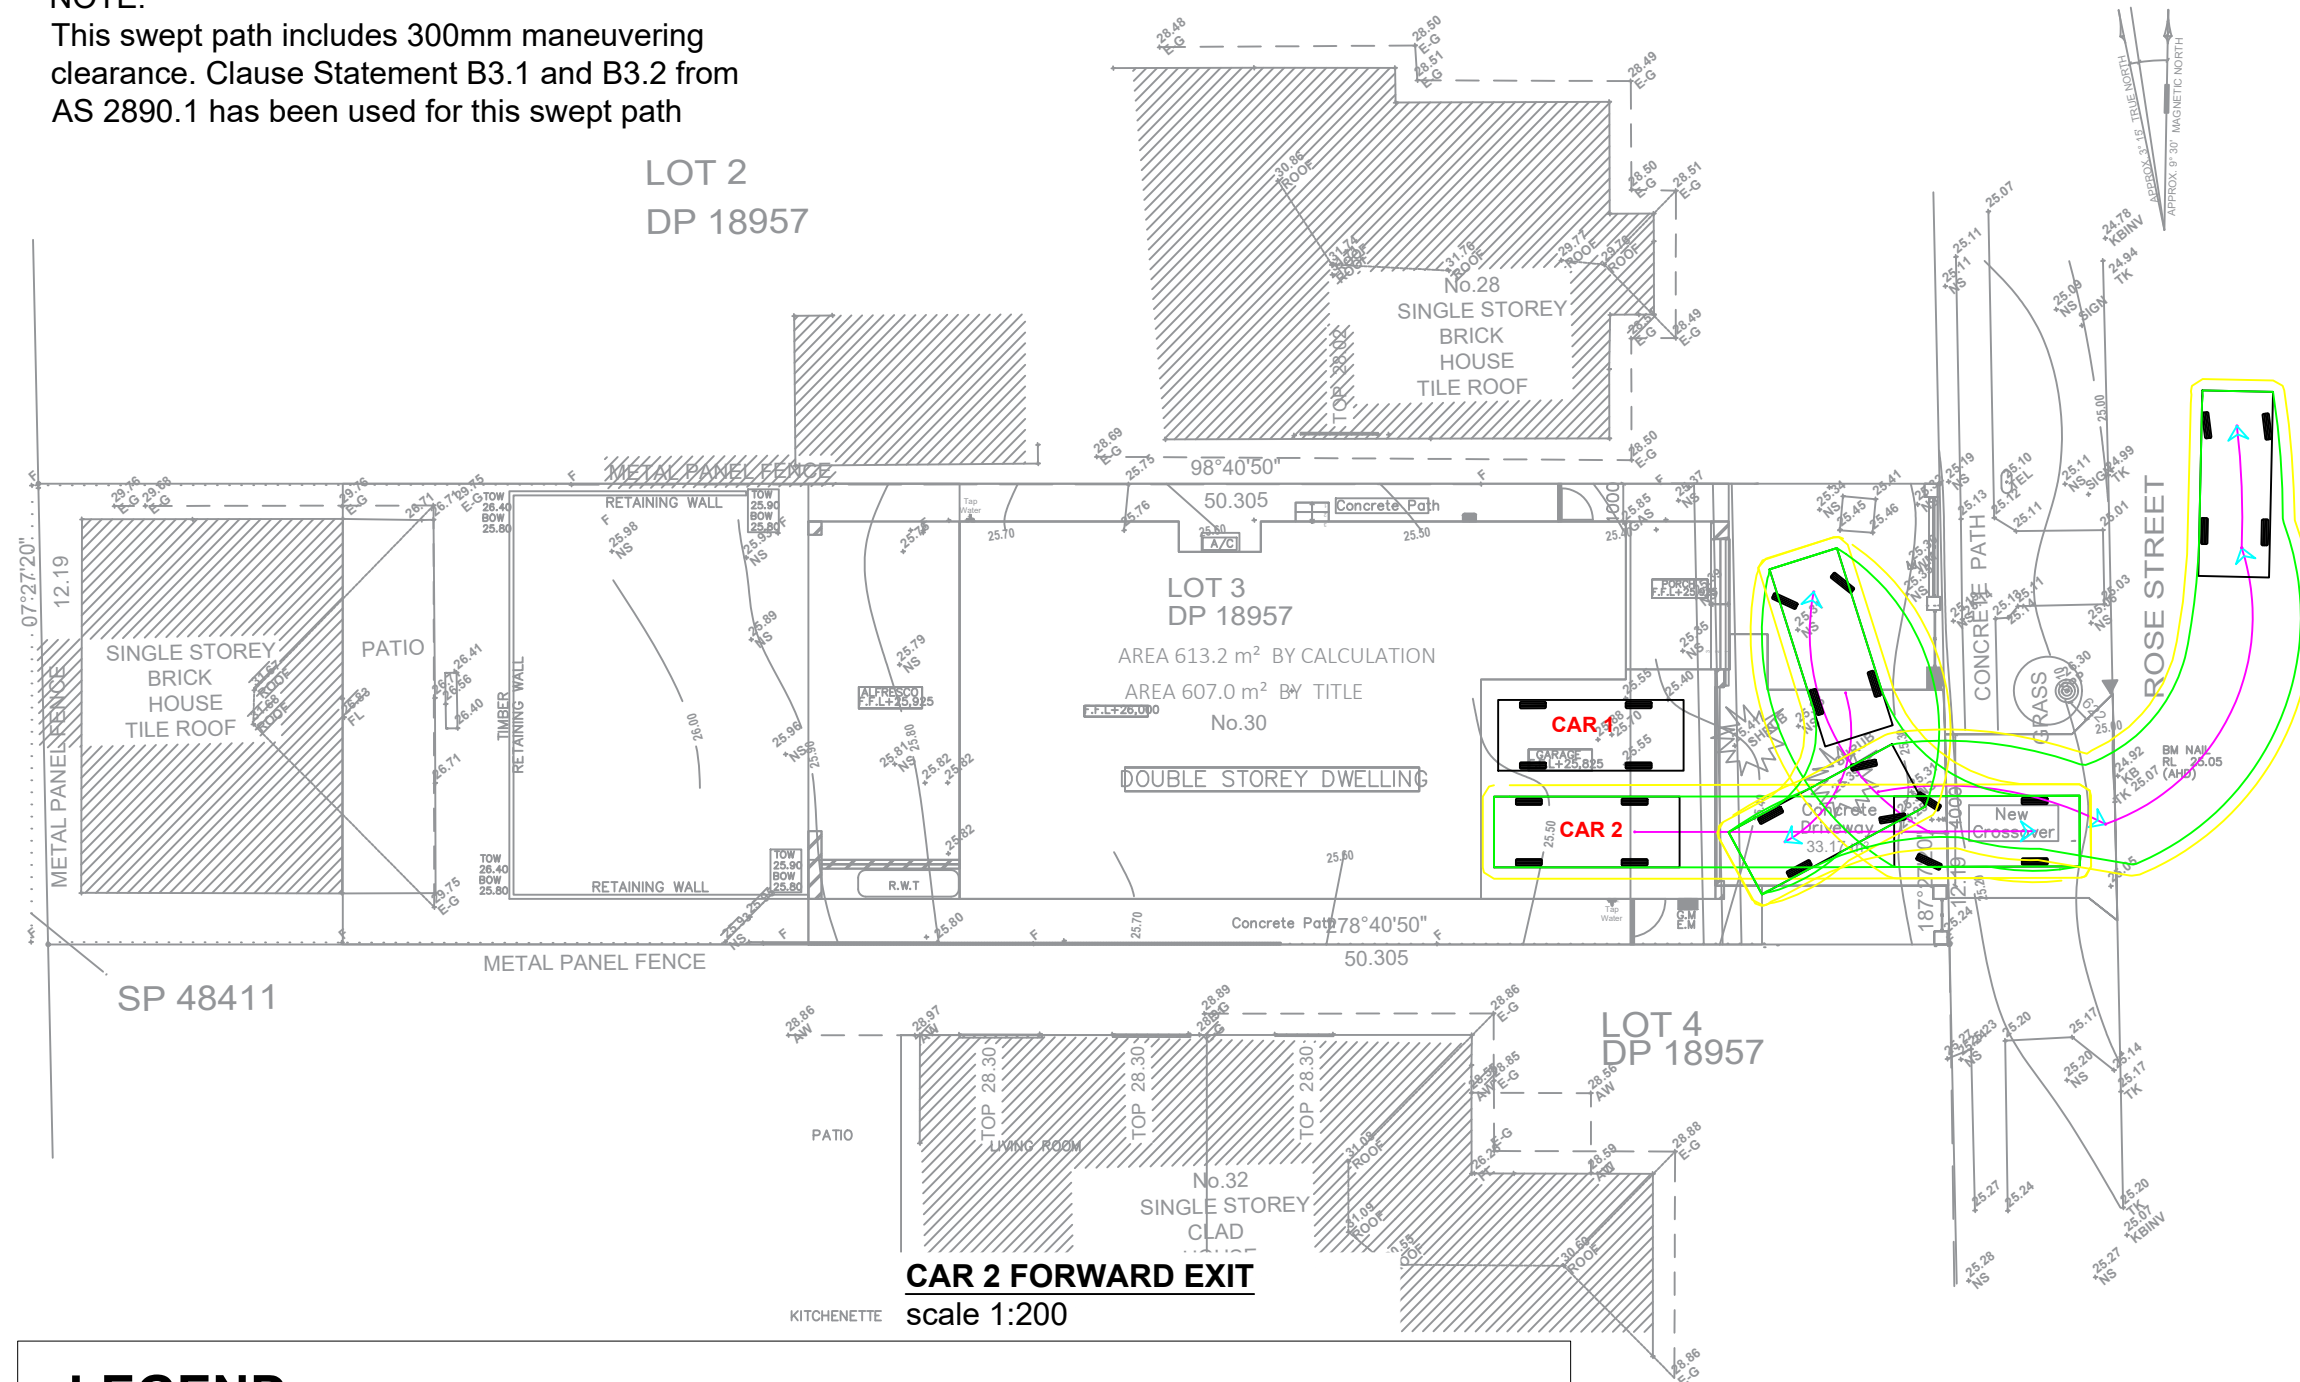

LEGEND:

Design swept path for B85 car which includes 2 X 300 mm manoeuvring clearances.

Base dimension swept path for B85 car - forward.
Base dimension swept path for B85 car - backward

				 ©HECARD Consult. Copyright in the whole and every part of this drawing belongs to HECARD Consult and may not be used, sold, transferred, copied or reproduced in whole or in part in any manner or form or in or on any media to any person other than by agreement with HECARD Consult. This drawing is produced by HECARD Consult solely for the benefit of and use by the client in accordance with the terms of the engagement. HECARD Consult does not and shall not assume any responsibility or liability whatsoever to any third party arising out of any use or reliance by any third party on the content of this drawing.		HECARD Consult Pty. Ltd. PO BOX 320 Macarthur Square, NSW, 2560 Ph. (02) 4610 1401 Email: info@hecardconsult.com.au Web: www.hecardconsult.com.au		Client:  Project: Proposed Development at 30 ROSE STREET, SEFTON		Title: 4 CAR 2 REVERSE EXIT Designed By: Chij Shrestha MIEAust, CPEng, NER Reviewed By: C.L.A Scale: as shown (A3)		Date: 11/07/2023 Issue: A Job No: CV 147_2307 Sheet No: 4 OF 4	
A	ISSUED FOR C.C	CS	11/07/2023										
Rev	Description	By	Date										