



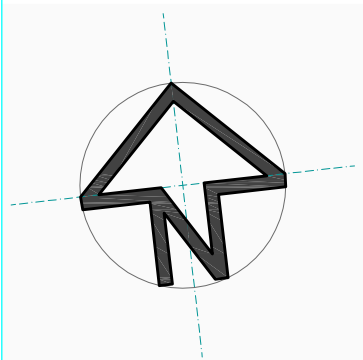



AUBURN ROAD

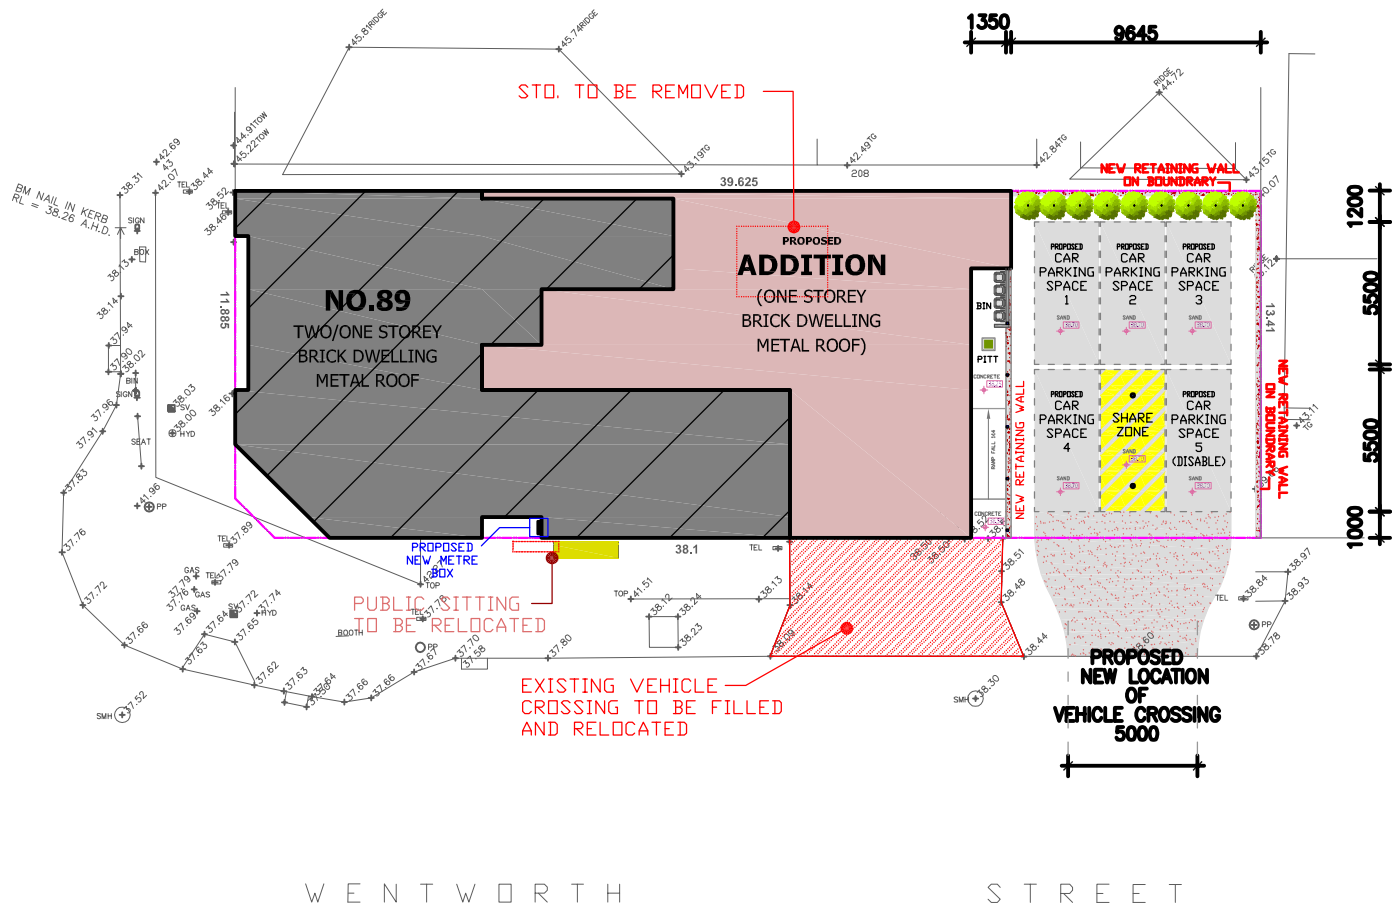



SITE PLAN

NOTIFICATION PLAN

89 AUBURN ROAD, BIRRONG

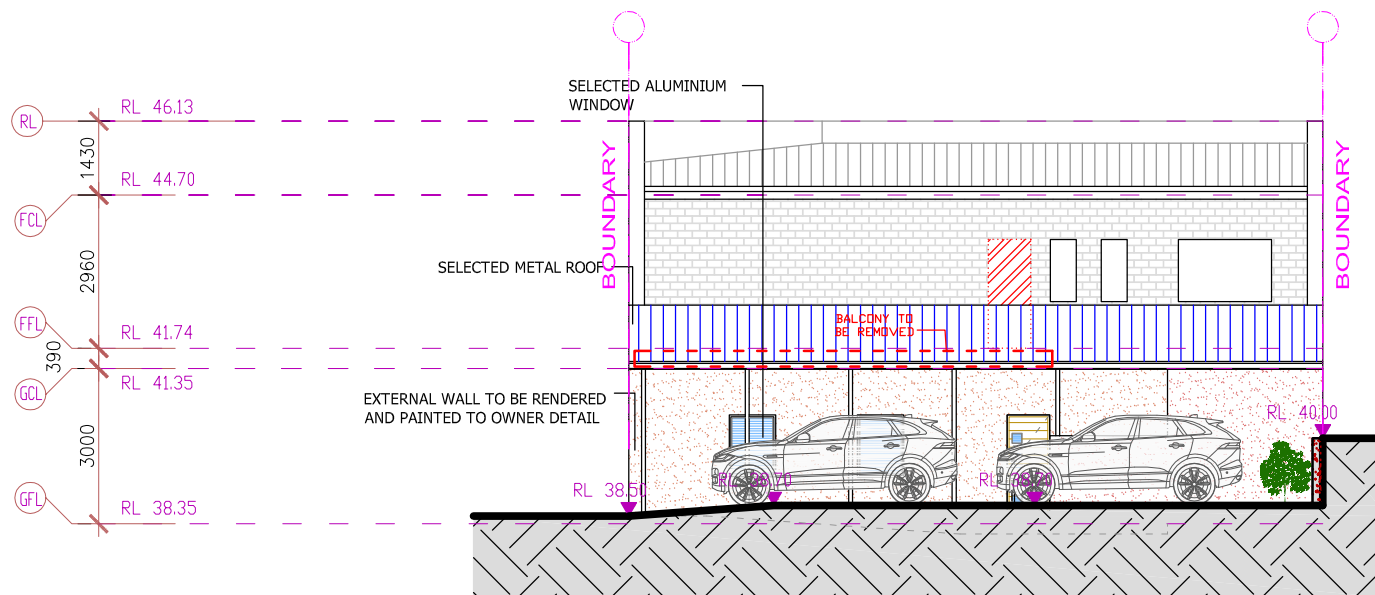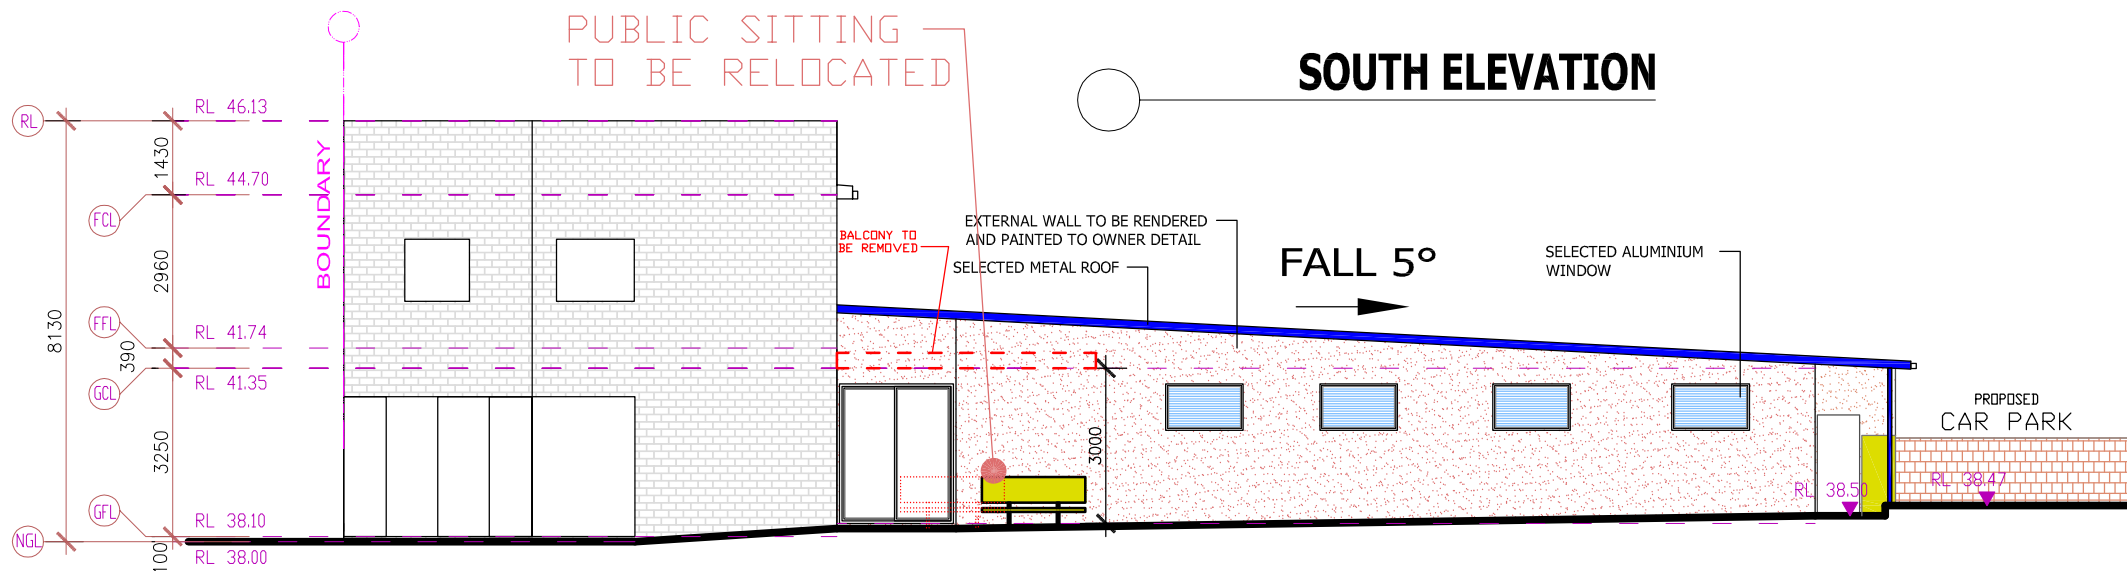

NOTIFICATION PLAN
89 AUBURN ROAD, BIRRONG

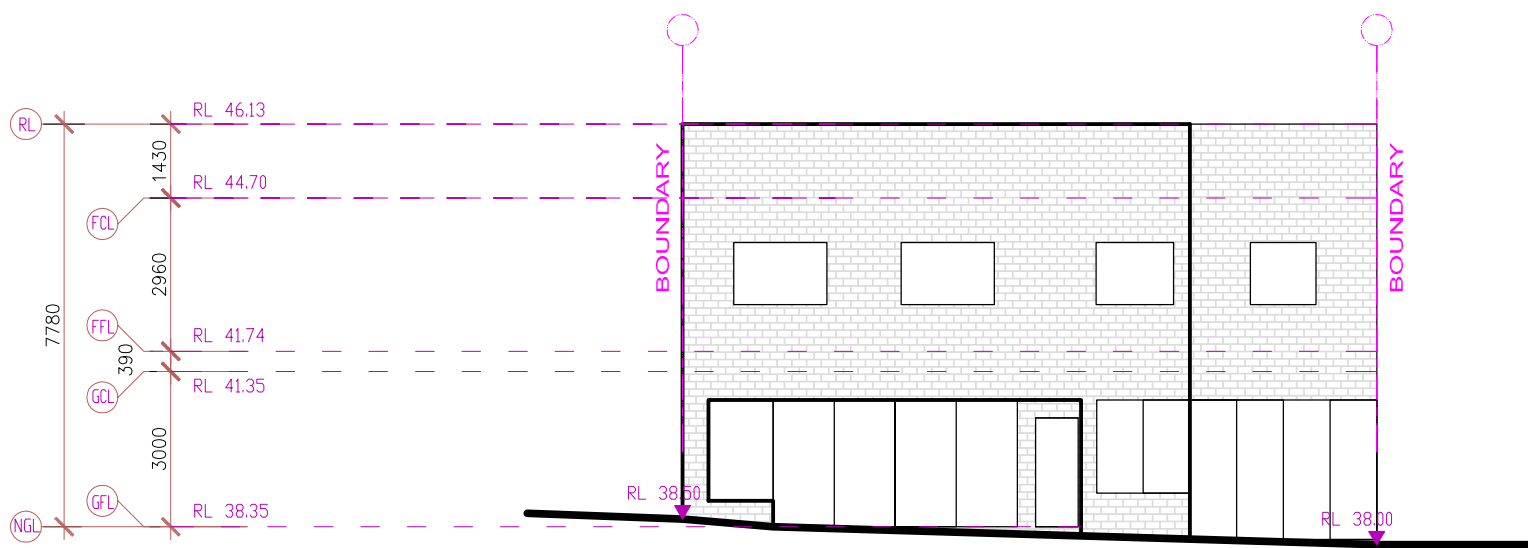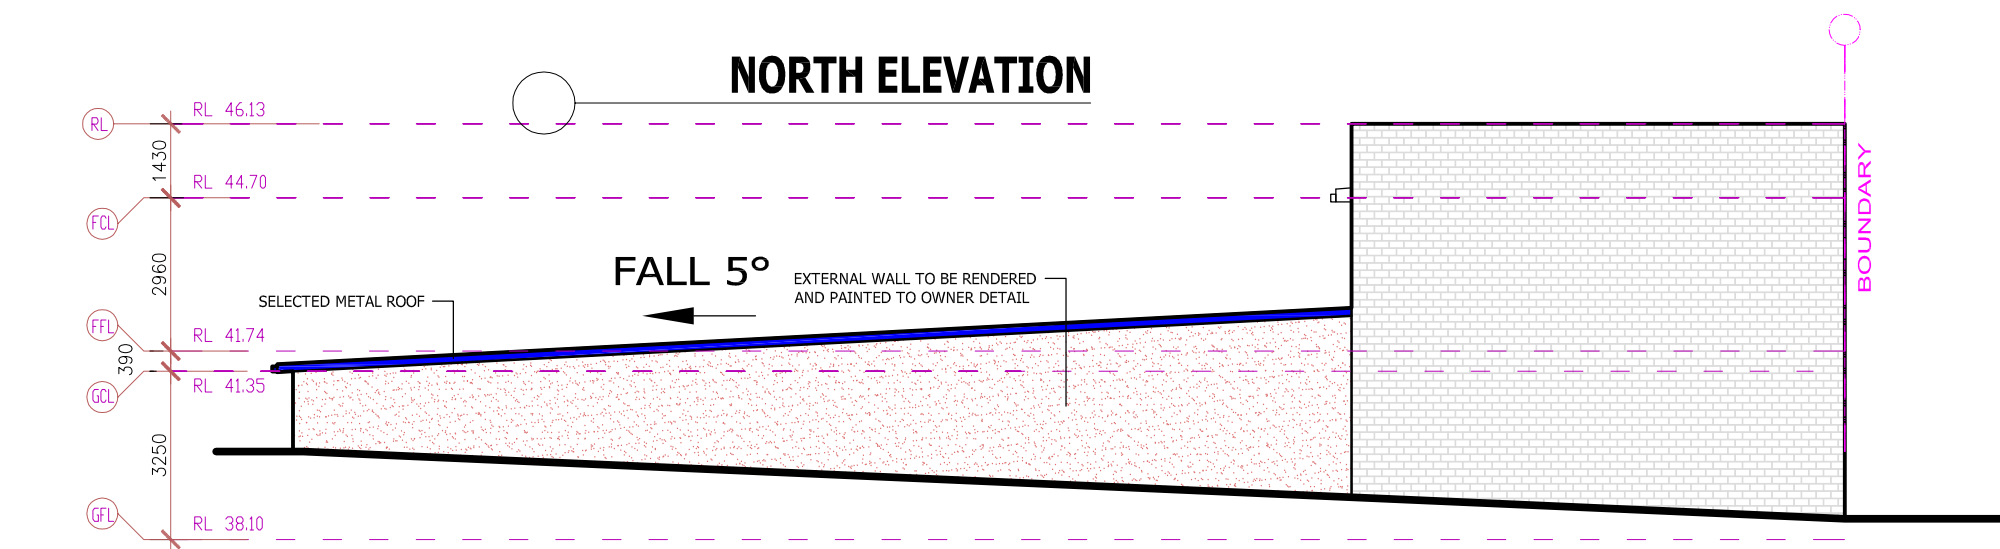

WEST ELEVATION

**NOTIFICATION PLAN
89 AUBURN ROAD, BIRRONG**