
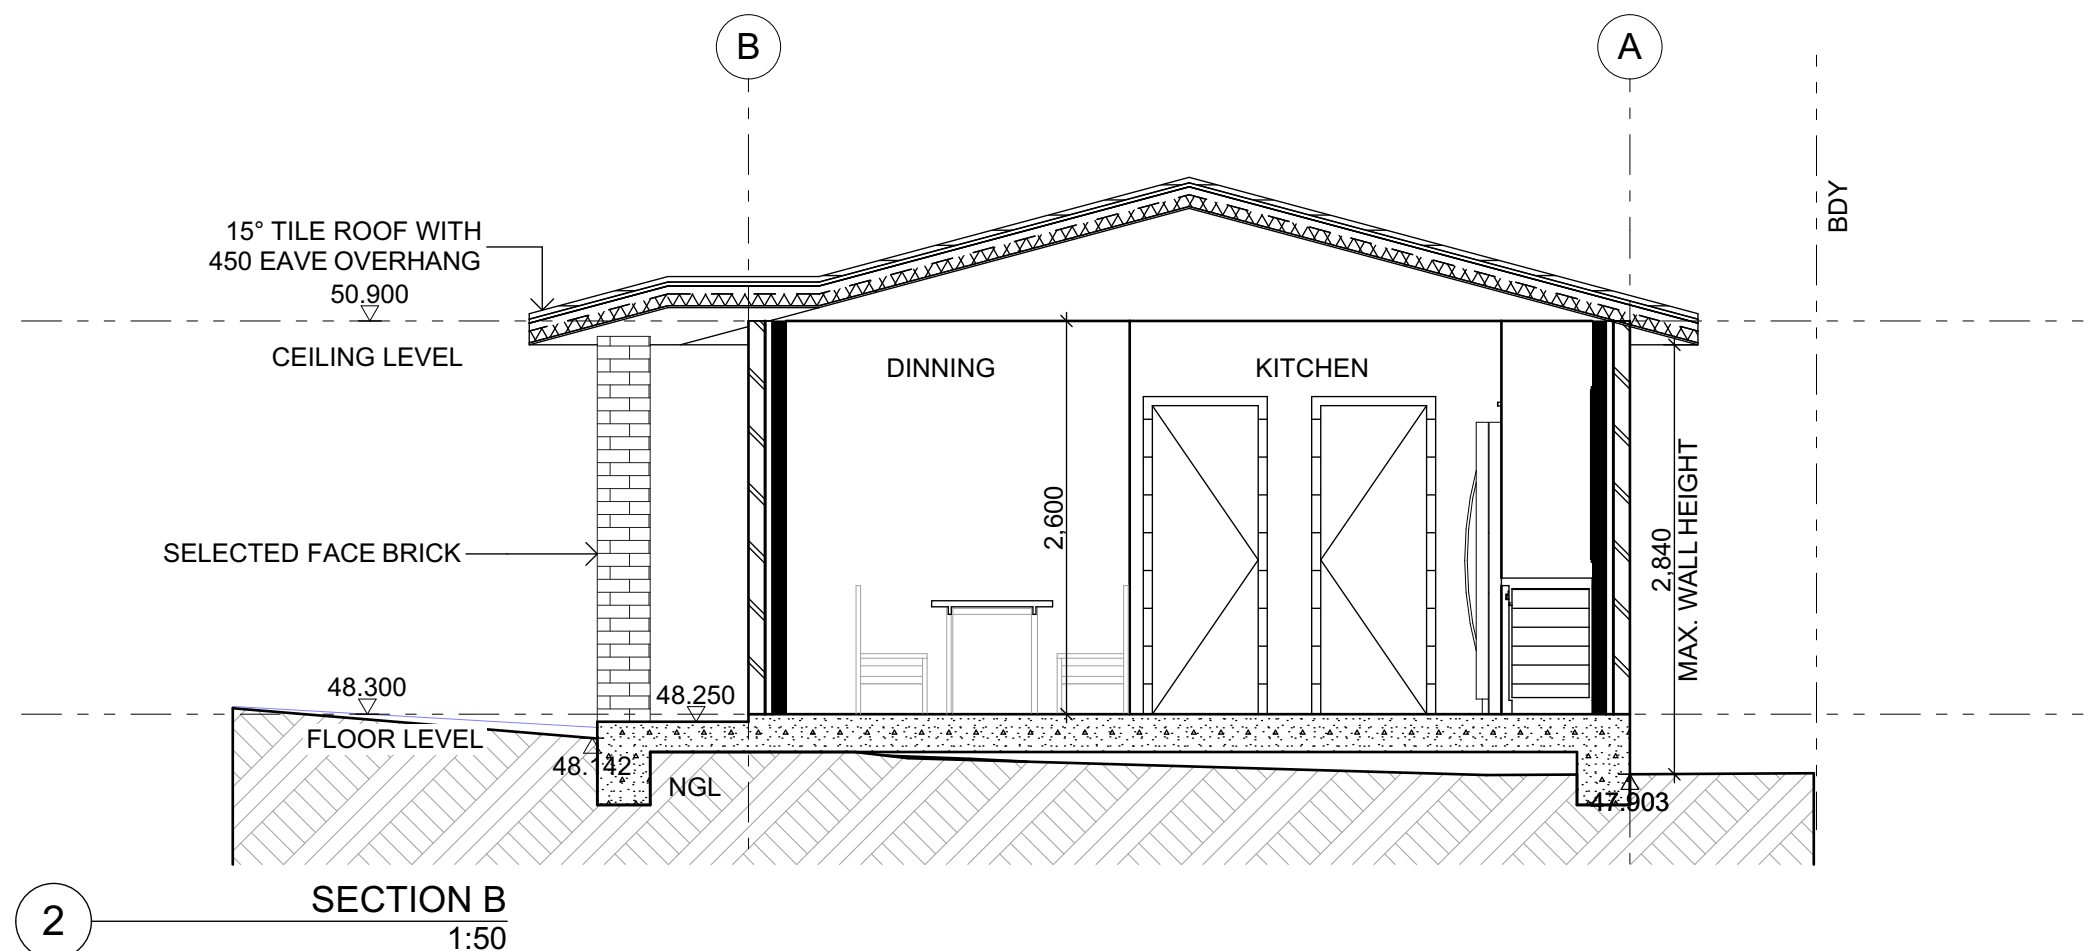


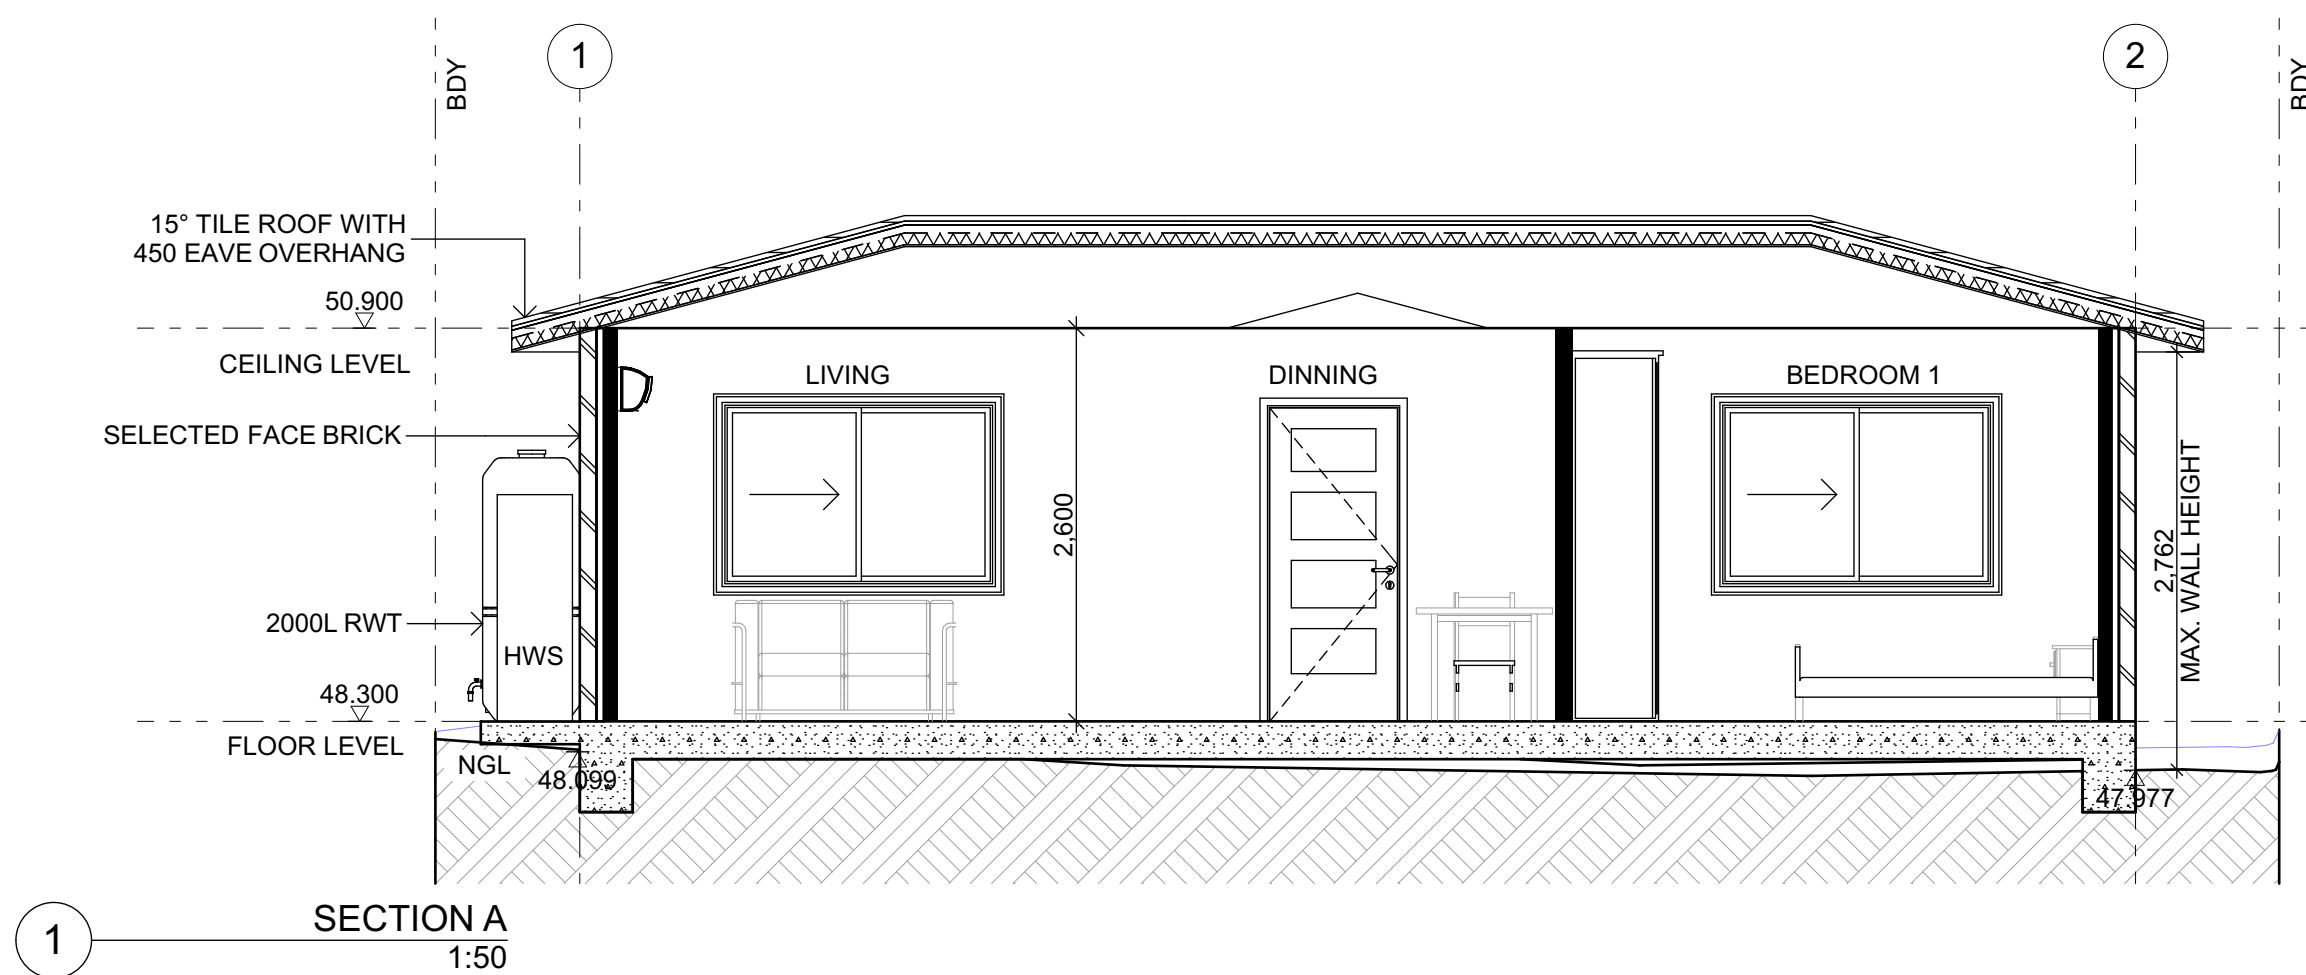

CLIENT		DRAWING TITLE		REV		DESCRIPTION	DRAWN	DATE	SCALE	SHEET SIZE	CHECKED	DATE
THUY LY		RESIDENTIAL DEVELOPMENT		1	FOR DA		SY	16.08.23	1:50	A3	SY	16.08.2023
LOT 6 DP 15136		SECTIONS										
100 MCMAHON RD, YAGOONA NSW 2199												
PROJECT												
FOR DEVELOPMENT APPLICATION												
CONSTRUCTION OF A SECONDARY DWELLING		BUILDING DESIGNERS ASSOCIATION OF AUSTRALIA		CLICK IN DESIGN PO BOX 106 STRATHFIELD NSW 2135 SUNNY YU 0413 215 877 SUNNY@CLICKINDESIGN.COM.AU								
										PROJECT NO		DRAWING NO
										2272		DA 3100
												1