


ALL DIMENSIONS ARE SUBJECT  
TO FINAL SURVEY AND  
COUNCIL APPROVAL, LOCATION  
OF BUILDINGS IS  
DIAGRAMMATIC ONLY.

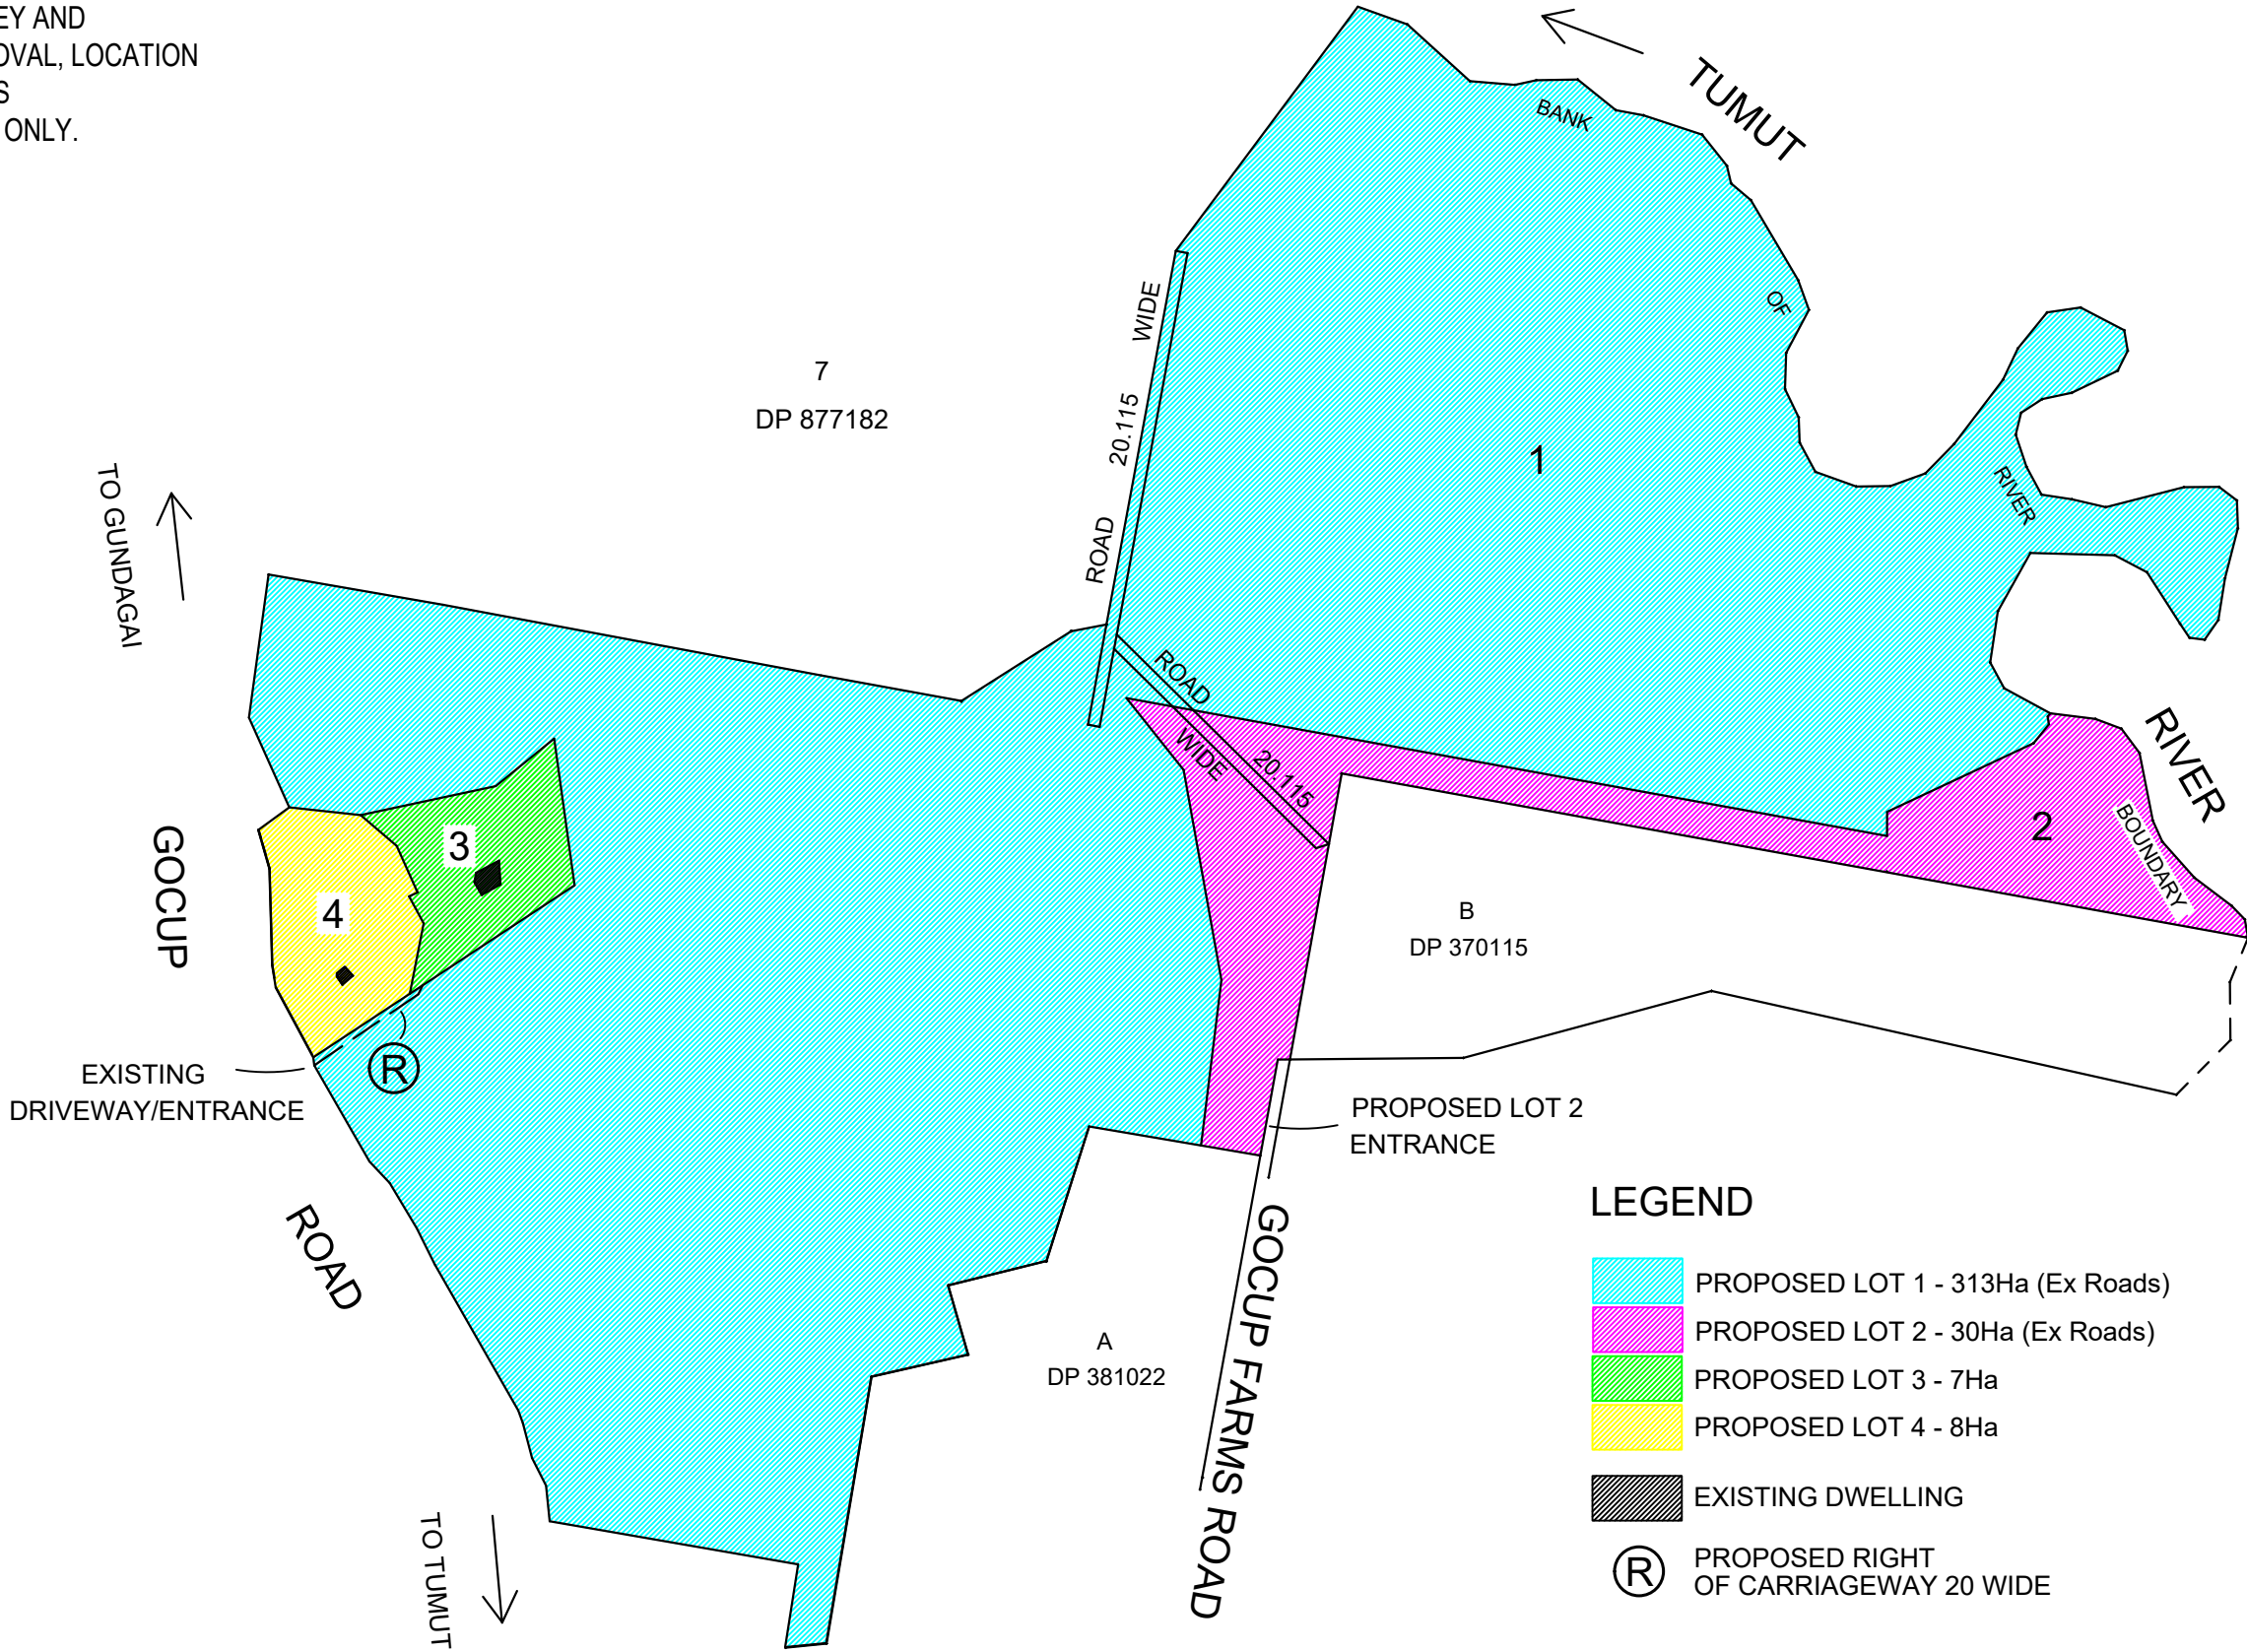

LEGEND

- PROPOSED LOT 1 - 313Ha (Ex Roads)
- PROPOSED LOT 2 - 30Ha (Ex Roads)
- PROPOSED LOT 3 - 7Ha
- PROPOSED LOT 4 - 8Ha
- EXISTING DWELLING
- PROPOSED RIGHT OF CARRIAGEWAY 20 WIDE

SCALE 1:12000 A3						 BUILDING - LAND - GUIDANCE OFFICE: 58 FITZROY STREET, TUMUT. 2720 P: 02 6947 6742 E: admin@allspecap.com THE FULL SPECTRUM OF DEVELOPMENTS	CLIENT: SCOTT McKIMME	Sheet 2 of 2
ORIGIN OF LEVELS <ORIGIN>							PROJECT: PROPOSED LAYOUT PROPOSED 4 LOT BOUNDARY ADJUSTMENT	Rev 1 Size A3
CONTOUR INTERVAL ... <ORIGIN>							LOCATION: LOTS 30 - 32 DP1220601, LOTS 4-5 DP114730, LOT 1 DP780059 LOT 1 DP1243940 AND LOT 1 DP345544 676 GOCUP ROAD, GOCUP, NSW	DATE: 18/04/2023
DATUM: <DATUM>	1	ISSUED FOR DEVELOPMENT APPROVAL	KK	JMc	18/04			PLAN No. 23010.dwg
	No.	REVISIONS & AMENDMENTS	Drawn	Approved	Date			