


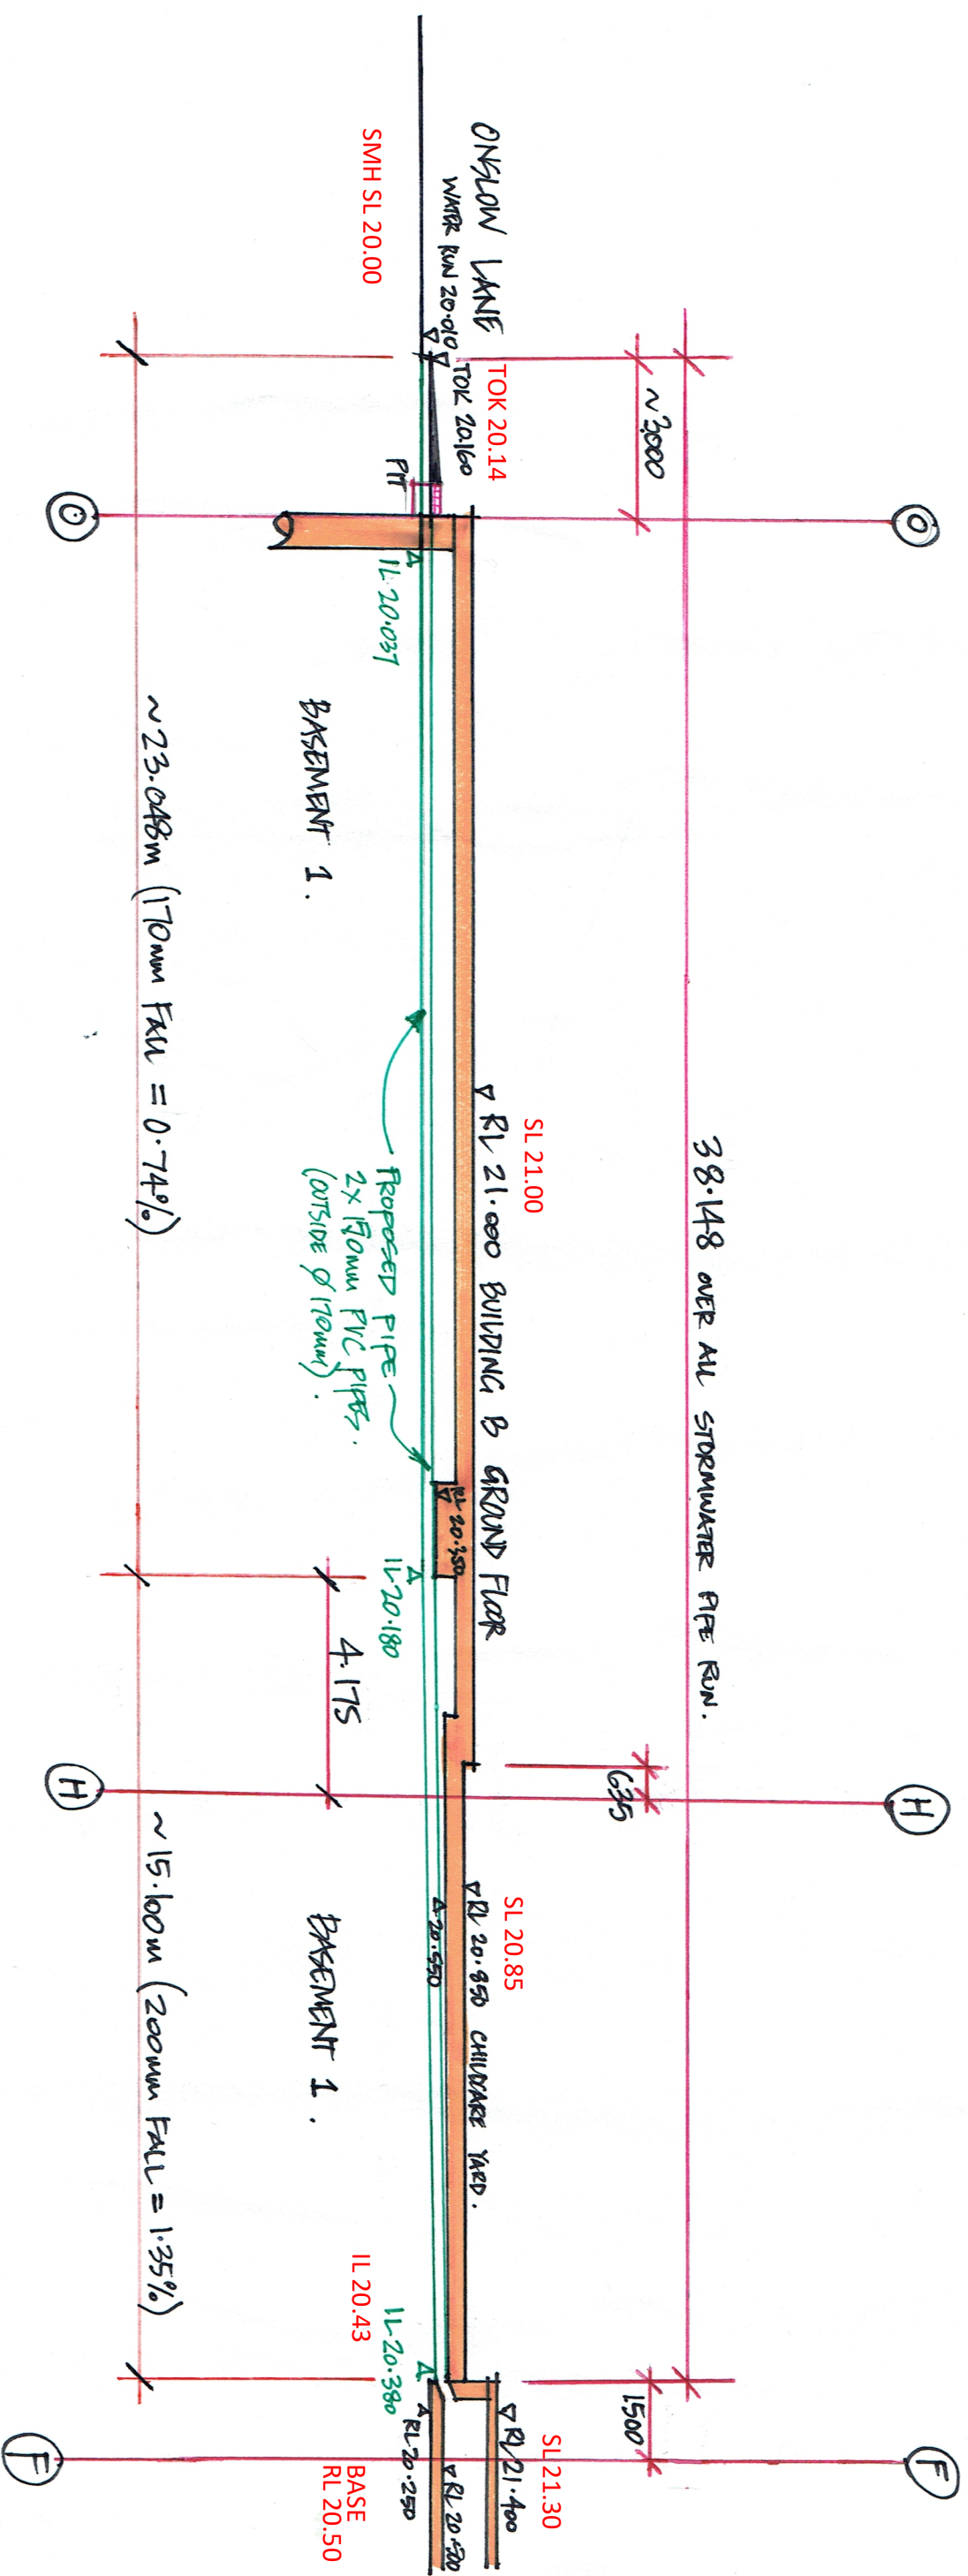

364-374 CANTERBURY ROAD CANTERBURY - CROSS SECTION OF STORMWATER DISCHARGE LINE DATE: 31/03/17 SCALE 1:25 DRAWN: JS.

SL 21.30
RL 21.400 TOP OF OSD TANK LID.

RL 21.250 UNDERSIDE OF OSD LID.
RL 21.15

OSD TANK.

SL 20.85
RL 20.850 CHILDRENS PLAYGROUND & AREATION AREA.

RL 20.550
UNDERSIDE OF SLAB IN BASEMENT 1.

