

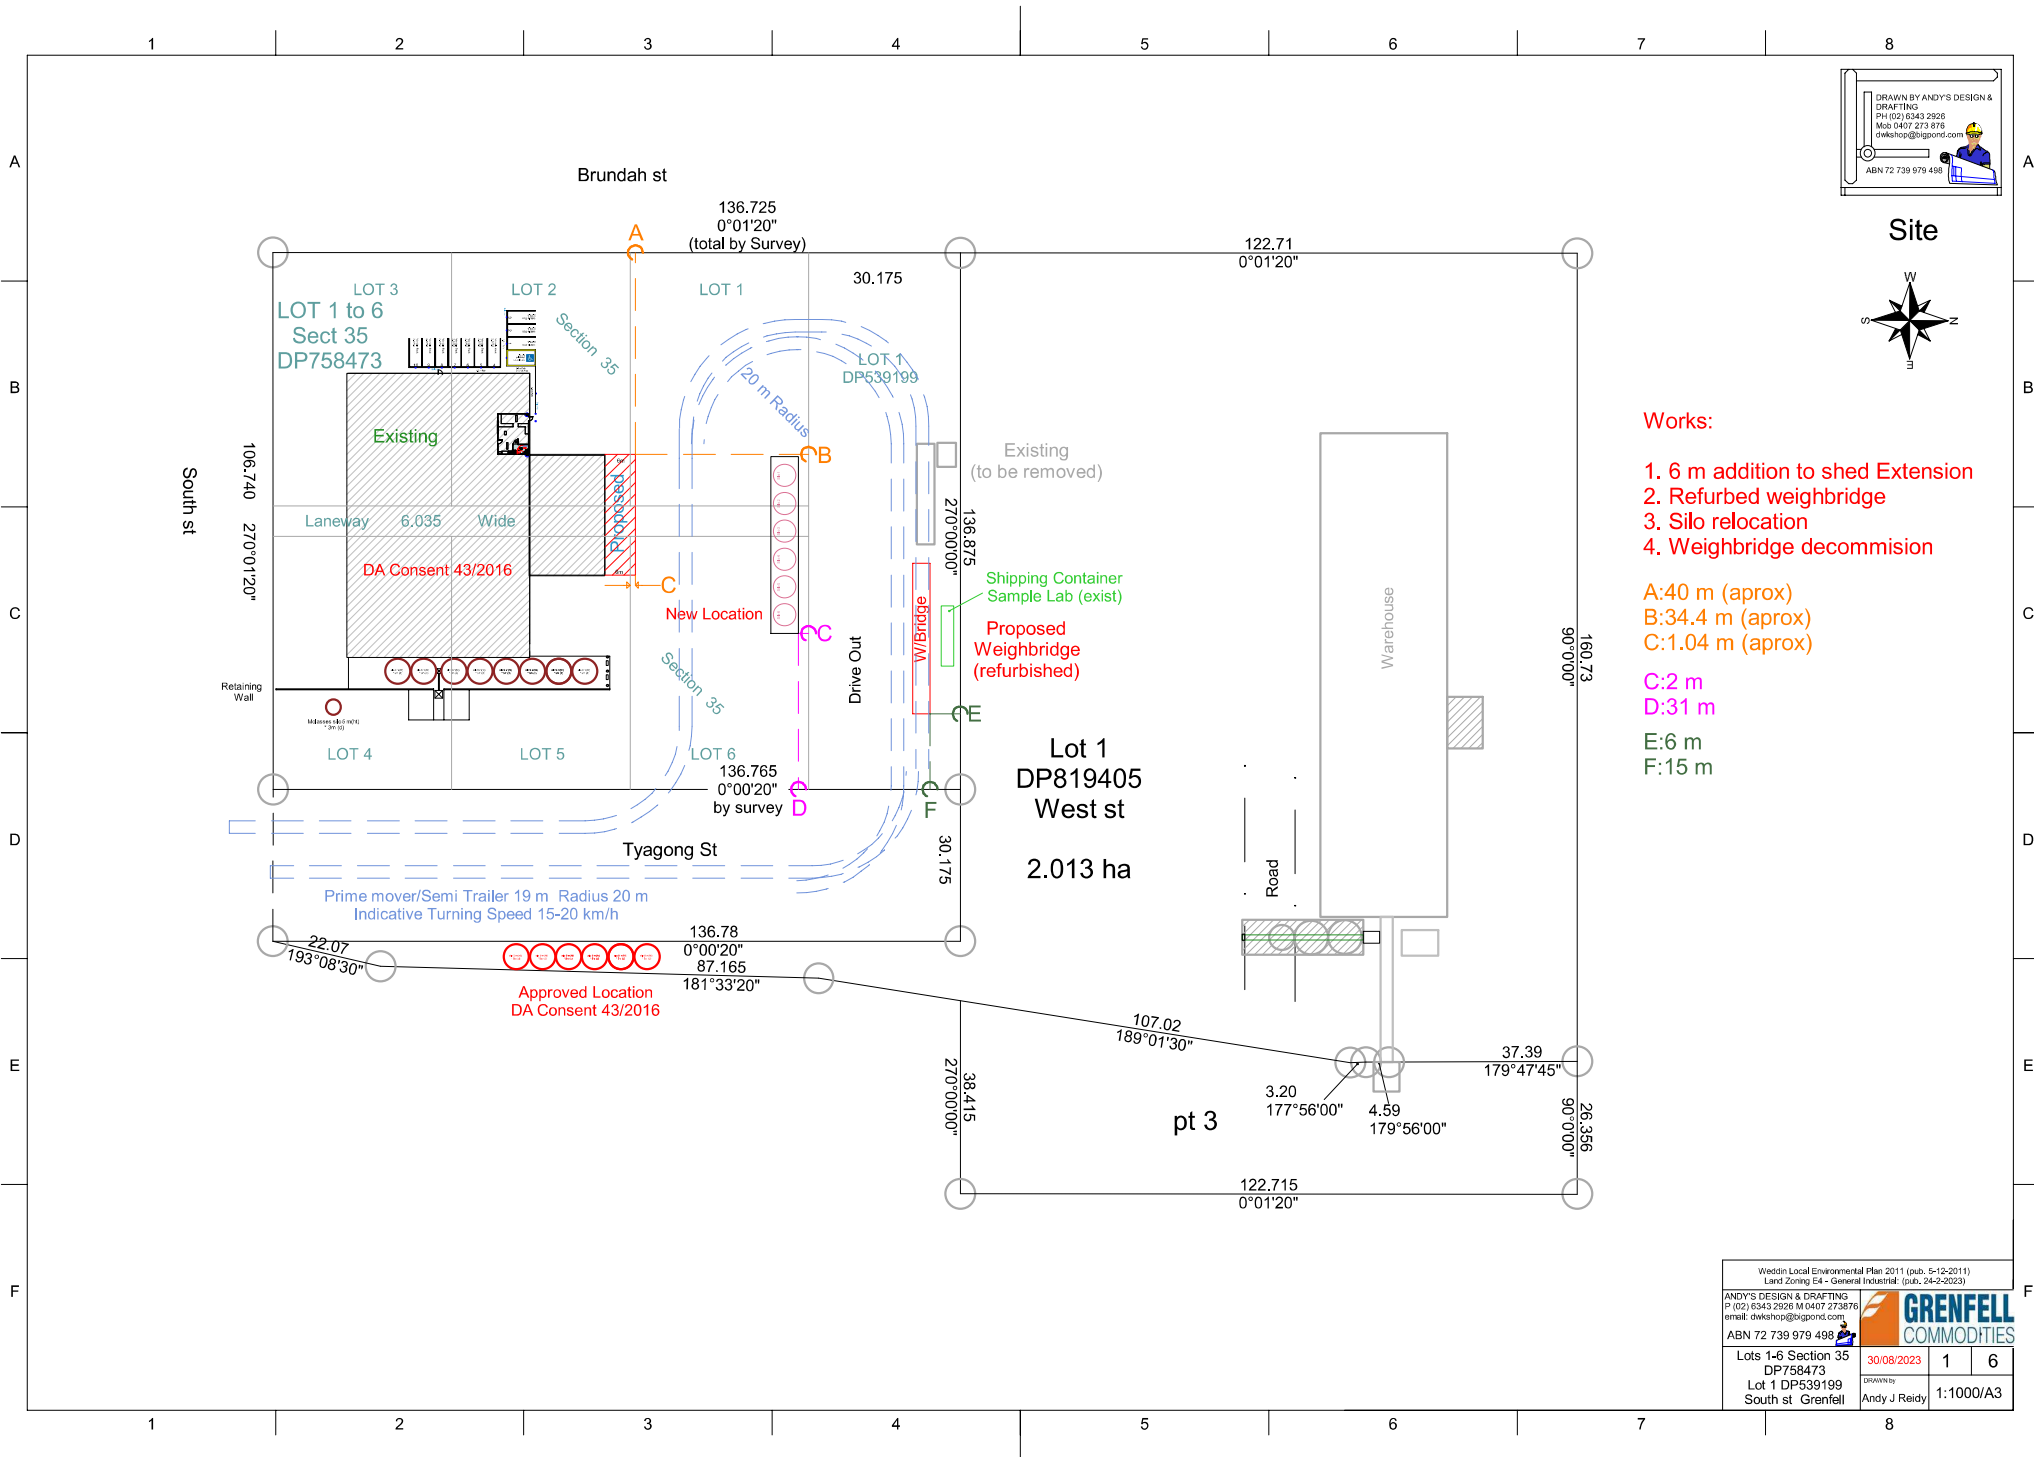


Site

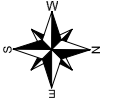

Weddin Local Environmental Plan 2011 (pub. 5-12-2011) Land Zoning E4 - General Industrial: (pub. 24-2-2023)			
ANDY'S DESIGN & DRAFTING P (02) 6343 2926 M (040) 273 878 email: dwkshop@bigpond.com ABN 72 739 979 498			
GRENFELL COMMODITIES			
Lots 1-6 Section 35 DP758473 Lot 1 DP539199 South st Grenfell	30/08/2023	1	6
DRAWN BY Andy J Reidy	1:1000/A3		

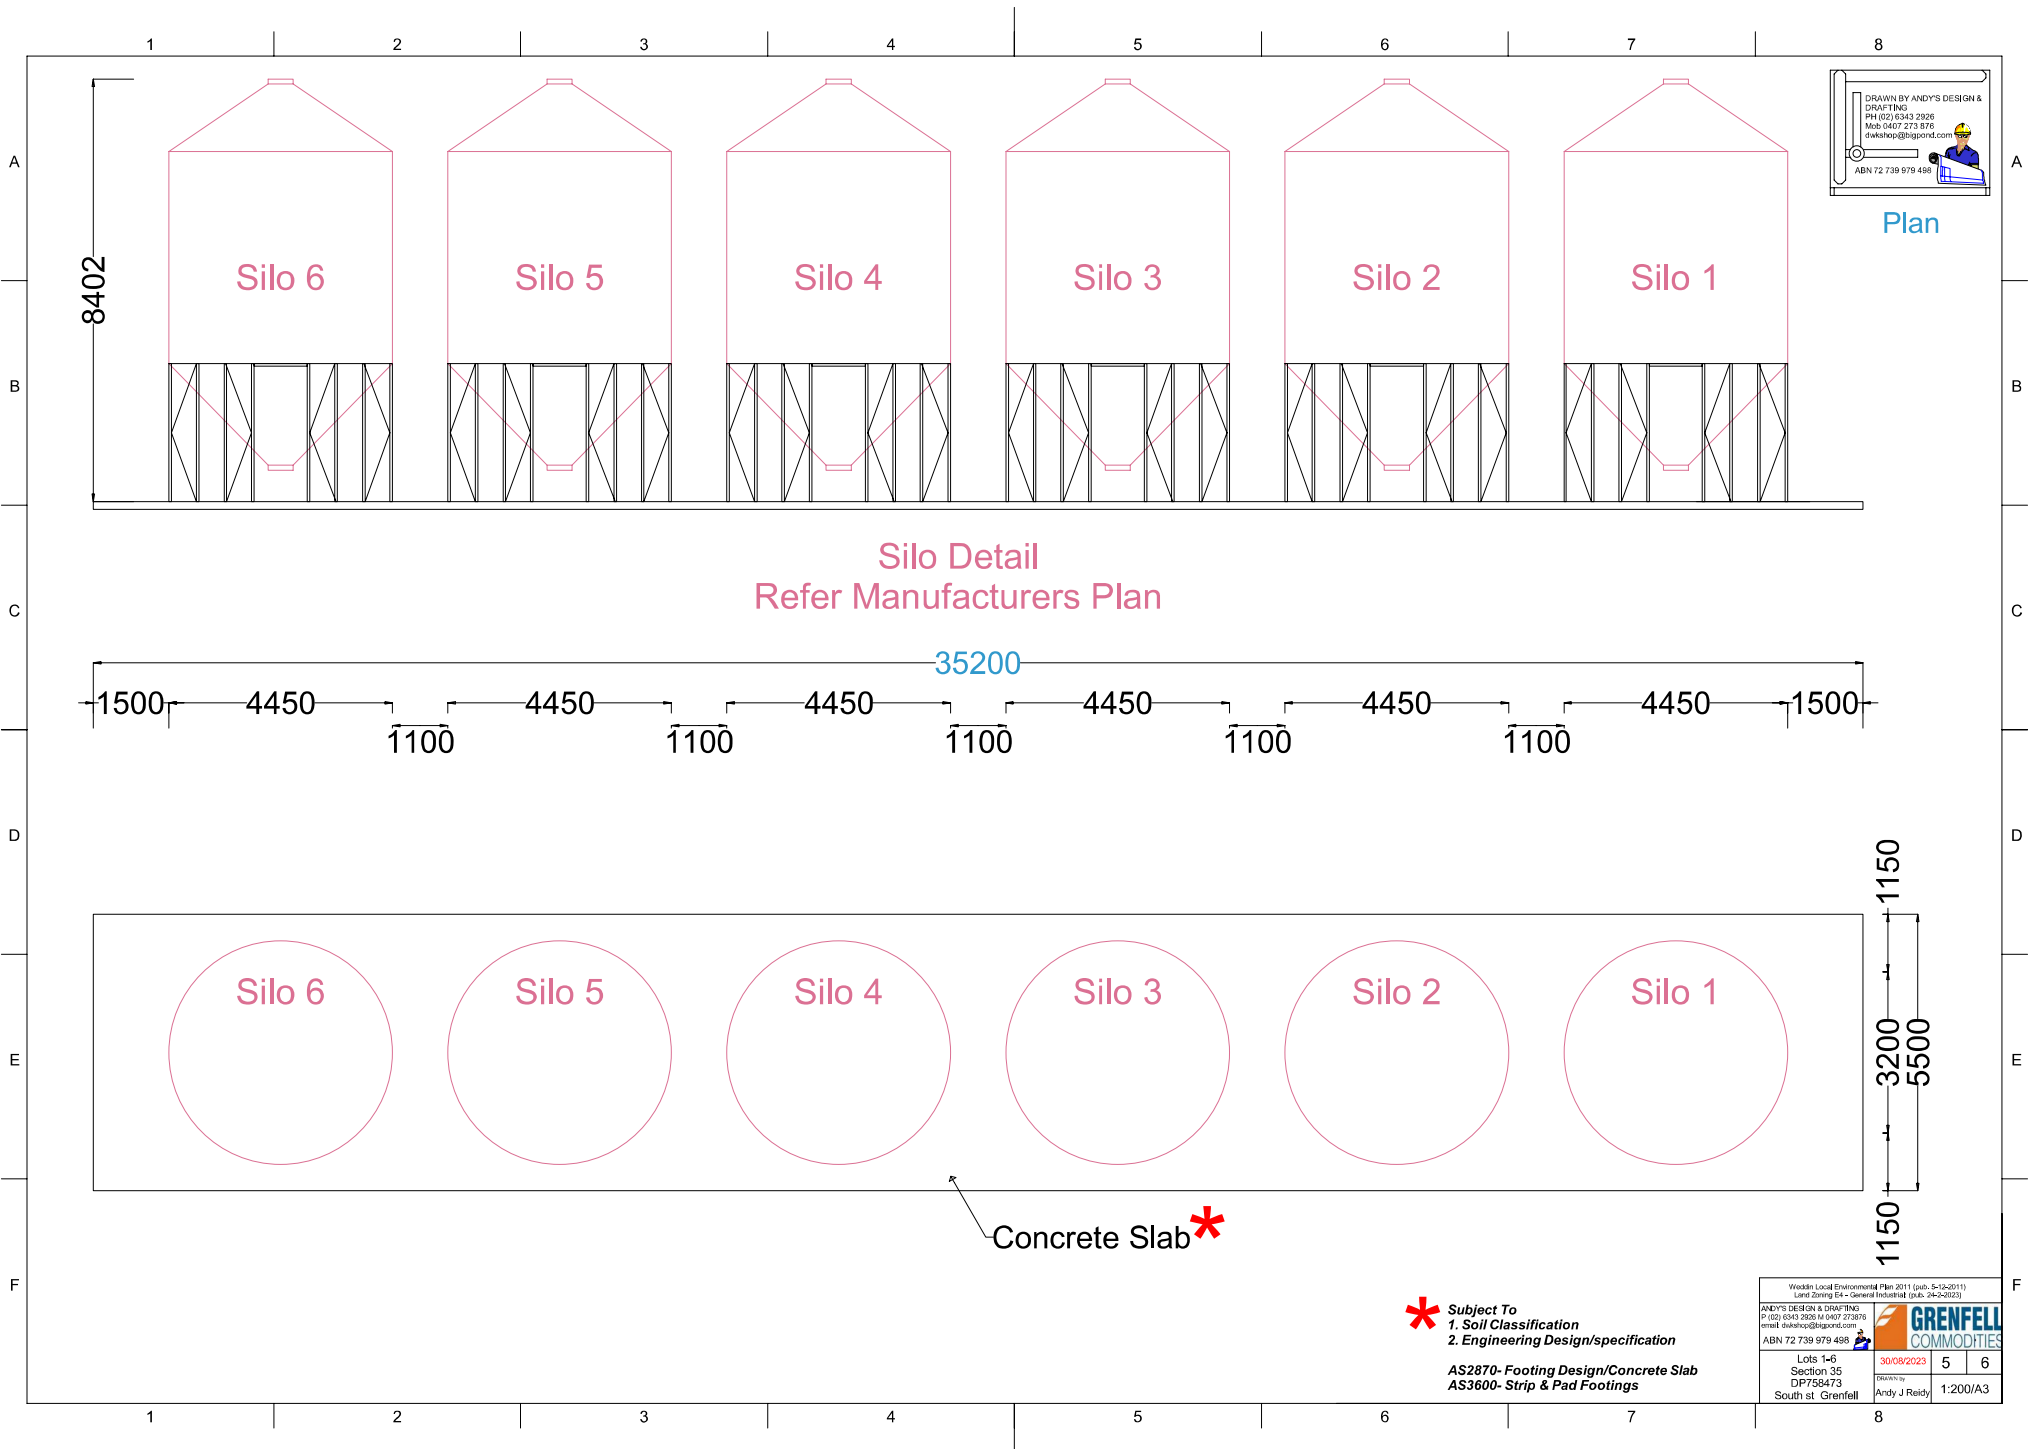

DRAWN BY ANDY'S DESIGN & DRAFTING
 PH (02) 8583 2926
 Mob 0407 273 876
 andy@andysdesign.com.au
 ABN 72 739 979 498

Plan

Silo Detail
 Refer Manufacturers Plan

*** Subject To**
1. Soil Classification
2. Engineering Design/specification
AS2870- Footing Design/Concrete Slab
AS3600- Strip & Pad Footings

Wooldin Local Environmental Plan 2011 (pub. 5-10-2011)
 Land Zoning E4 - General Industrial (pub. 24-2-2023)

ANDY'S DESIGN & DRAFTING
 P (02) 8583 2926 M 0407 273 876
 email andy@andysdesign.com.au
 ABN 72 739 979 498

GRENELL COMMODITIES

Lots 1-6
 Section 35
 DP755473
 South st Grenfell

30/08/2023
 Drawn by
 Andy J Reidy

5	6
---	---

1:200/A3