


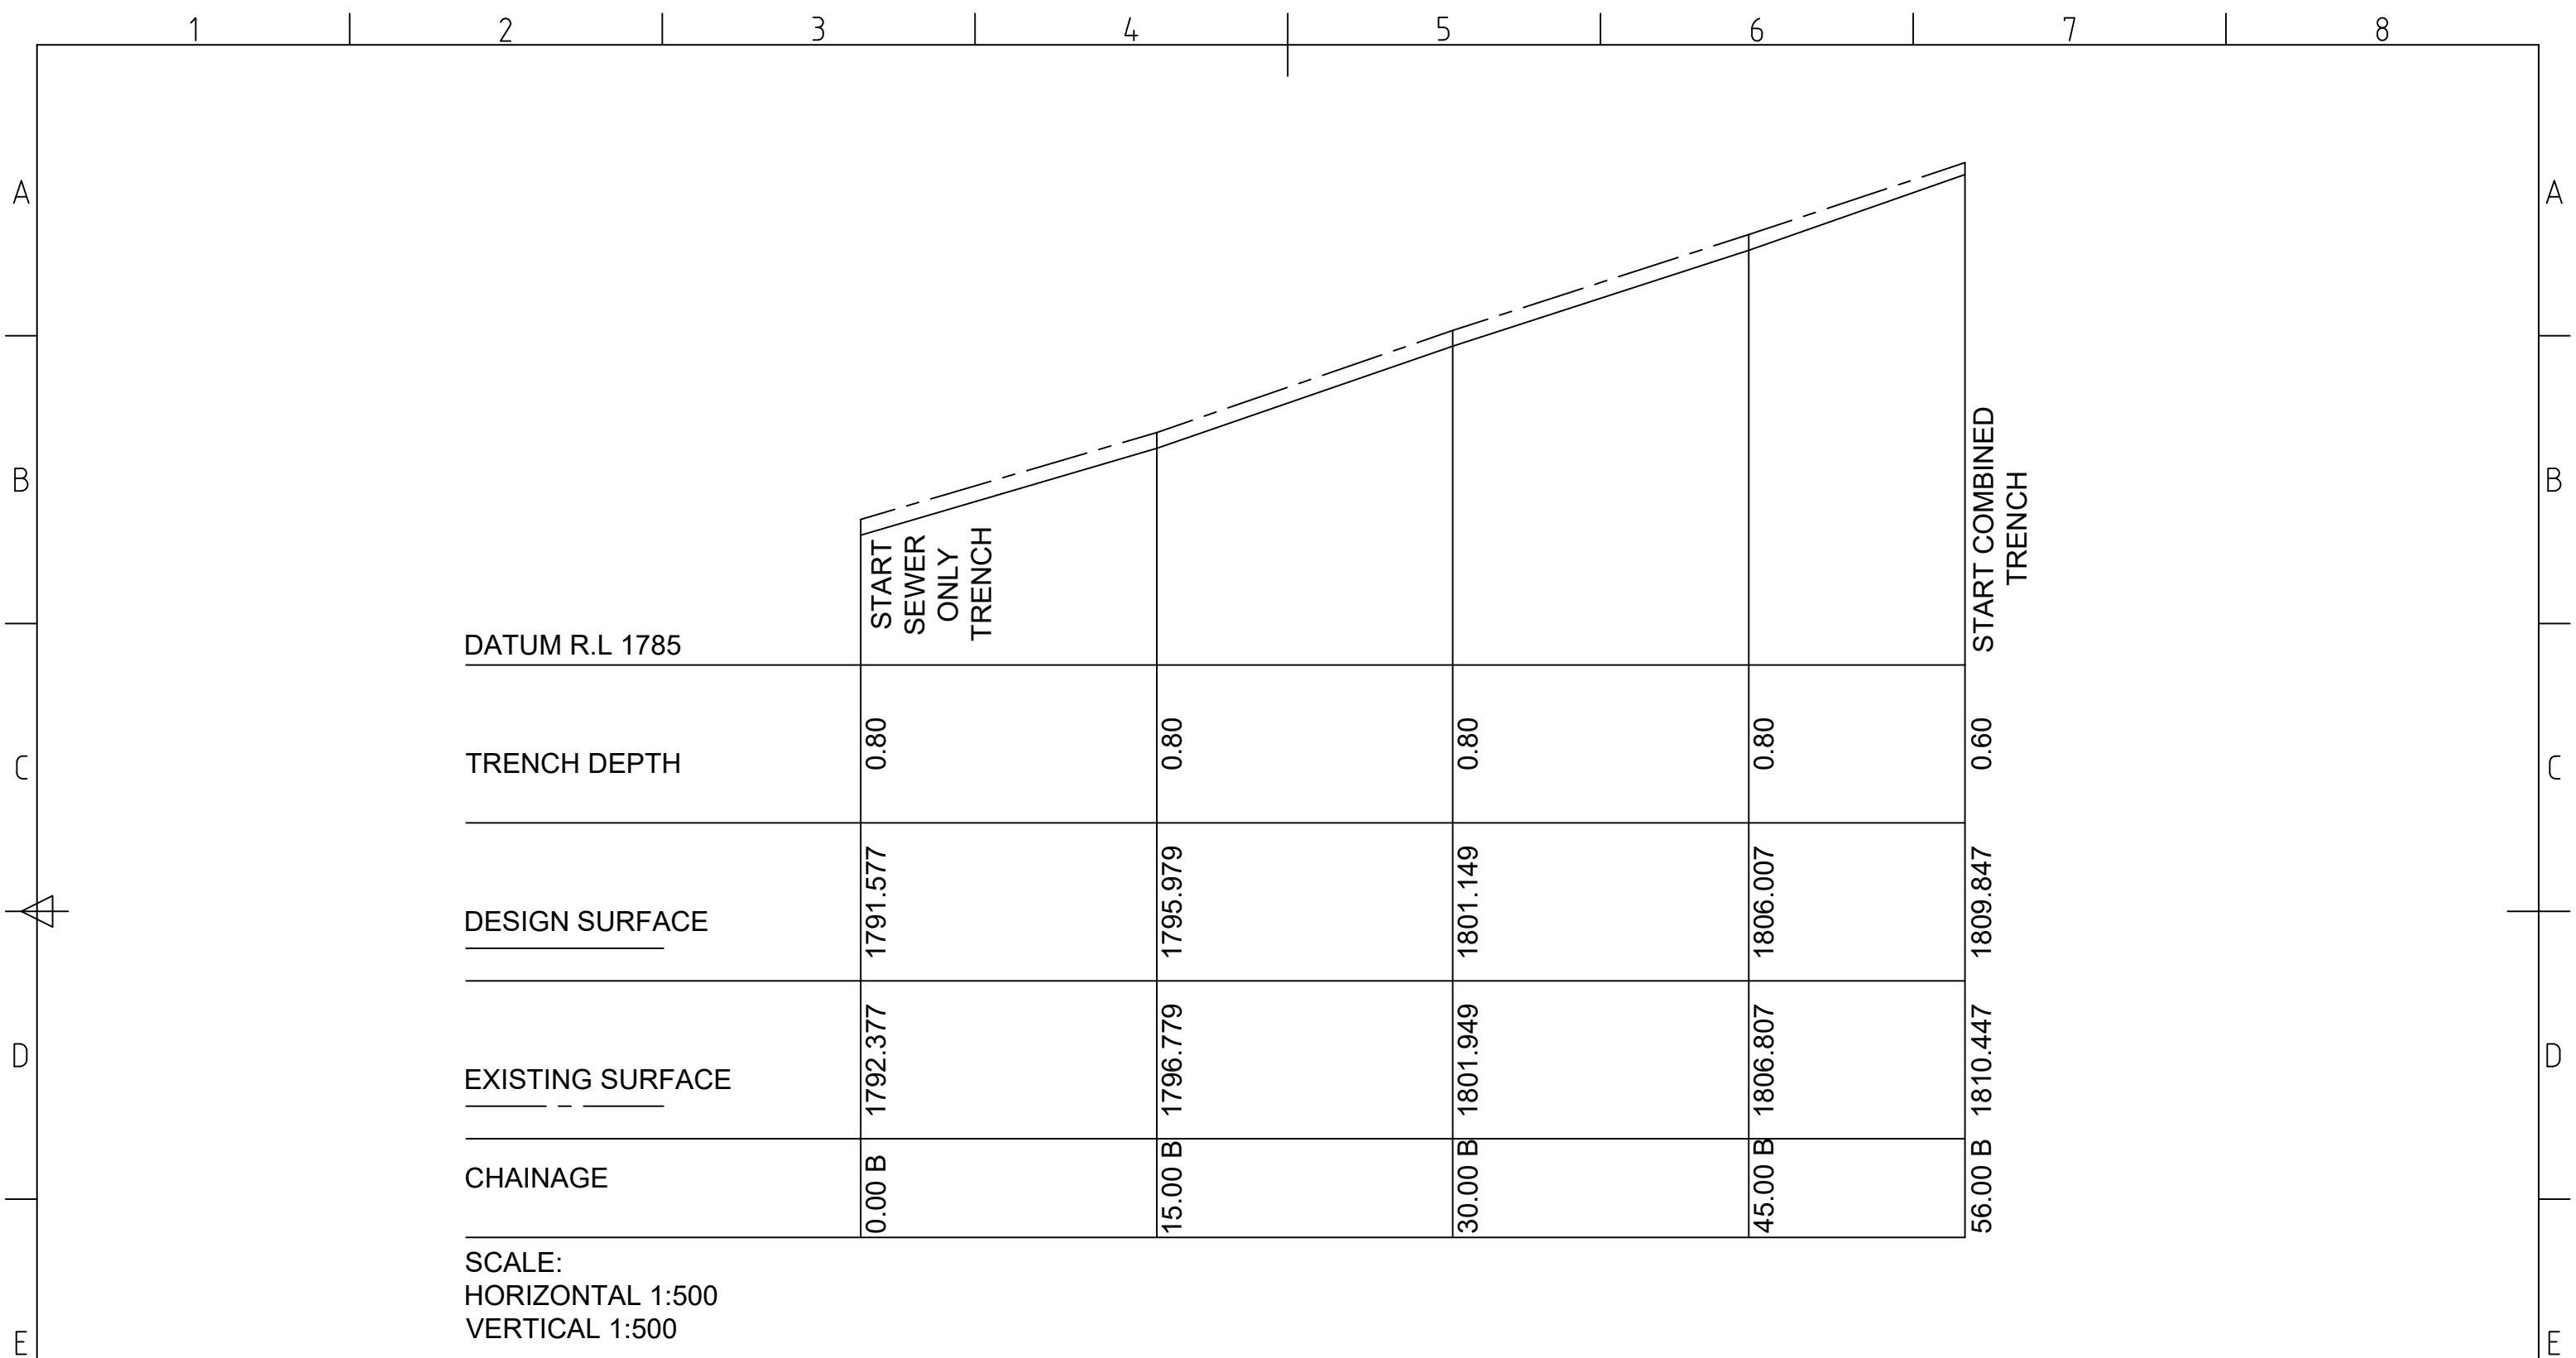

- NOTES:
1. TRENCHING IN THE NOMINATED DEPTH OF 1.2M, VERTICAL CUTS MAY BE CARRIED OUT IF SIDEWALLS REMAIN STABLE DURING PIPE CONSTRUCTION
 2. FOR SECTIONS DEEPER THAN 1.5M, BENCHING MUST BE CARRIED OUT TO ACHIEVE AN OVERALL TEMPORARY BATTER SLOPE NO STEEPER TAN 1H:1V AND WITH MAXIMUM INDIVIDUAL BENCH HEIGHTS OF 1.5M

Rev	Date	Description
A	31/05/2023	FINAL for DA

Itemref	Quantity	Title/Name, designation, material, dimension etc			Article No./Reference	
Designed by K O'SULLIVAN		Checked by R NURIDIN	Approved by – date R NURIDIN – 31/05/2023	File name SM-Long.dwg	Date 20/04/2023	Scale 1:500 @ A3
SNOWMAKING & SERVICES Snowgums Top Station to Kareela Hutte			Longsections B – SEWER ONLY			
			SM-Snowgums to Kareela		Edition 0	Sheet 1/1

© COPYRIGHT - KOSCIUSZKO THREDBO PTY. LTD.
NOT TO BE UTILISED OR COPIED IN PART, OR
IN WHOLE, WITHOUT PERMISSION.

