



Department of Planning  
and Environment

Issued under the Environmental Planning and Assessment Act 1979


Approved Application No DA 23/12342

Granted on the 13 February 2024

Signed M Brown

Sheet No 11 of 16

Surface rehabilitation including  
topsoil dressing, jute mesh, straw  
and native grass seed

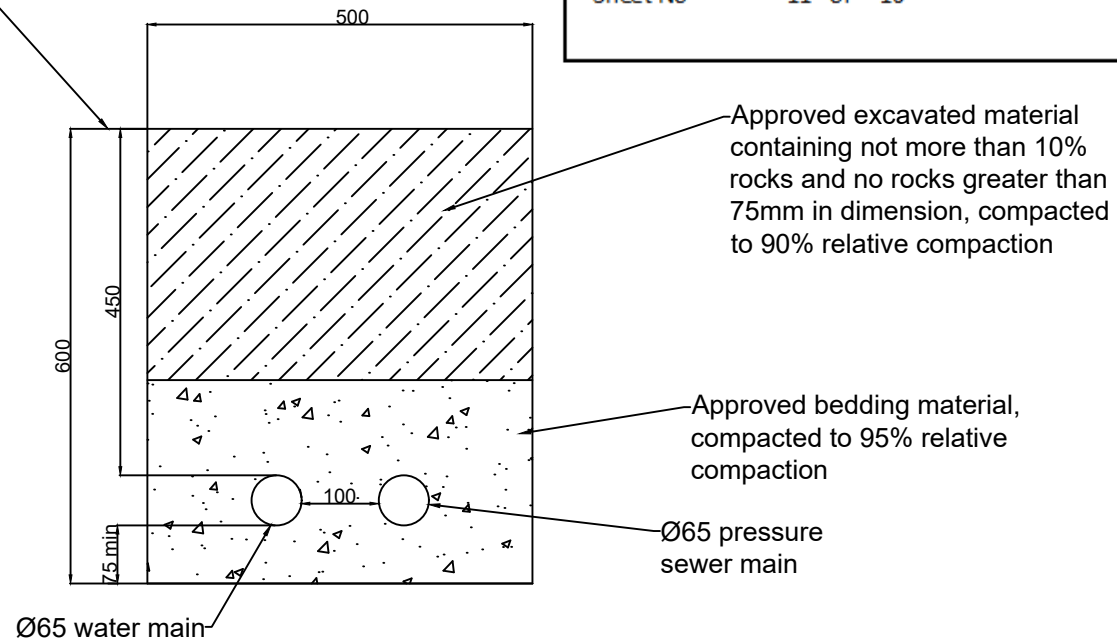

#### NOTES

- Any area crossing other services will have vertical separation of not less than 100mm and cross at an angle at not less than 45° and be marked as per AS/NZS 3500 Plumbing and Drainage and AS3000 Electrical Installations
- Backfill and pipe bedding will meet AS/NZS 3500 Plumbing and Drainage and AS3000 Electrical Installations
- All services will be installed as per separation distances and depths outlined in AS/NZS 3500 Plumbing and Drainage and AS3000 Electrical Installations

#### DRAWING

### Trench Cross Section - Services

#### PROJECT

Snowmaking and Services Corridor -  
Snowgums Top Station to Kareela



REV	DATE	DESCRIPTION
1	20/04/23	Original for DA
DESIGNED BY K. O'Sullivan		CHECKED BY R. Nuindrin
SCALE NTS		FILE NAME Kareela to Snowgums SM & Services.dwg
SHEET 1/1		