


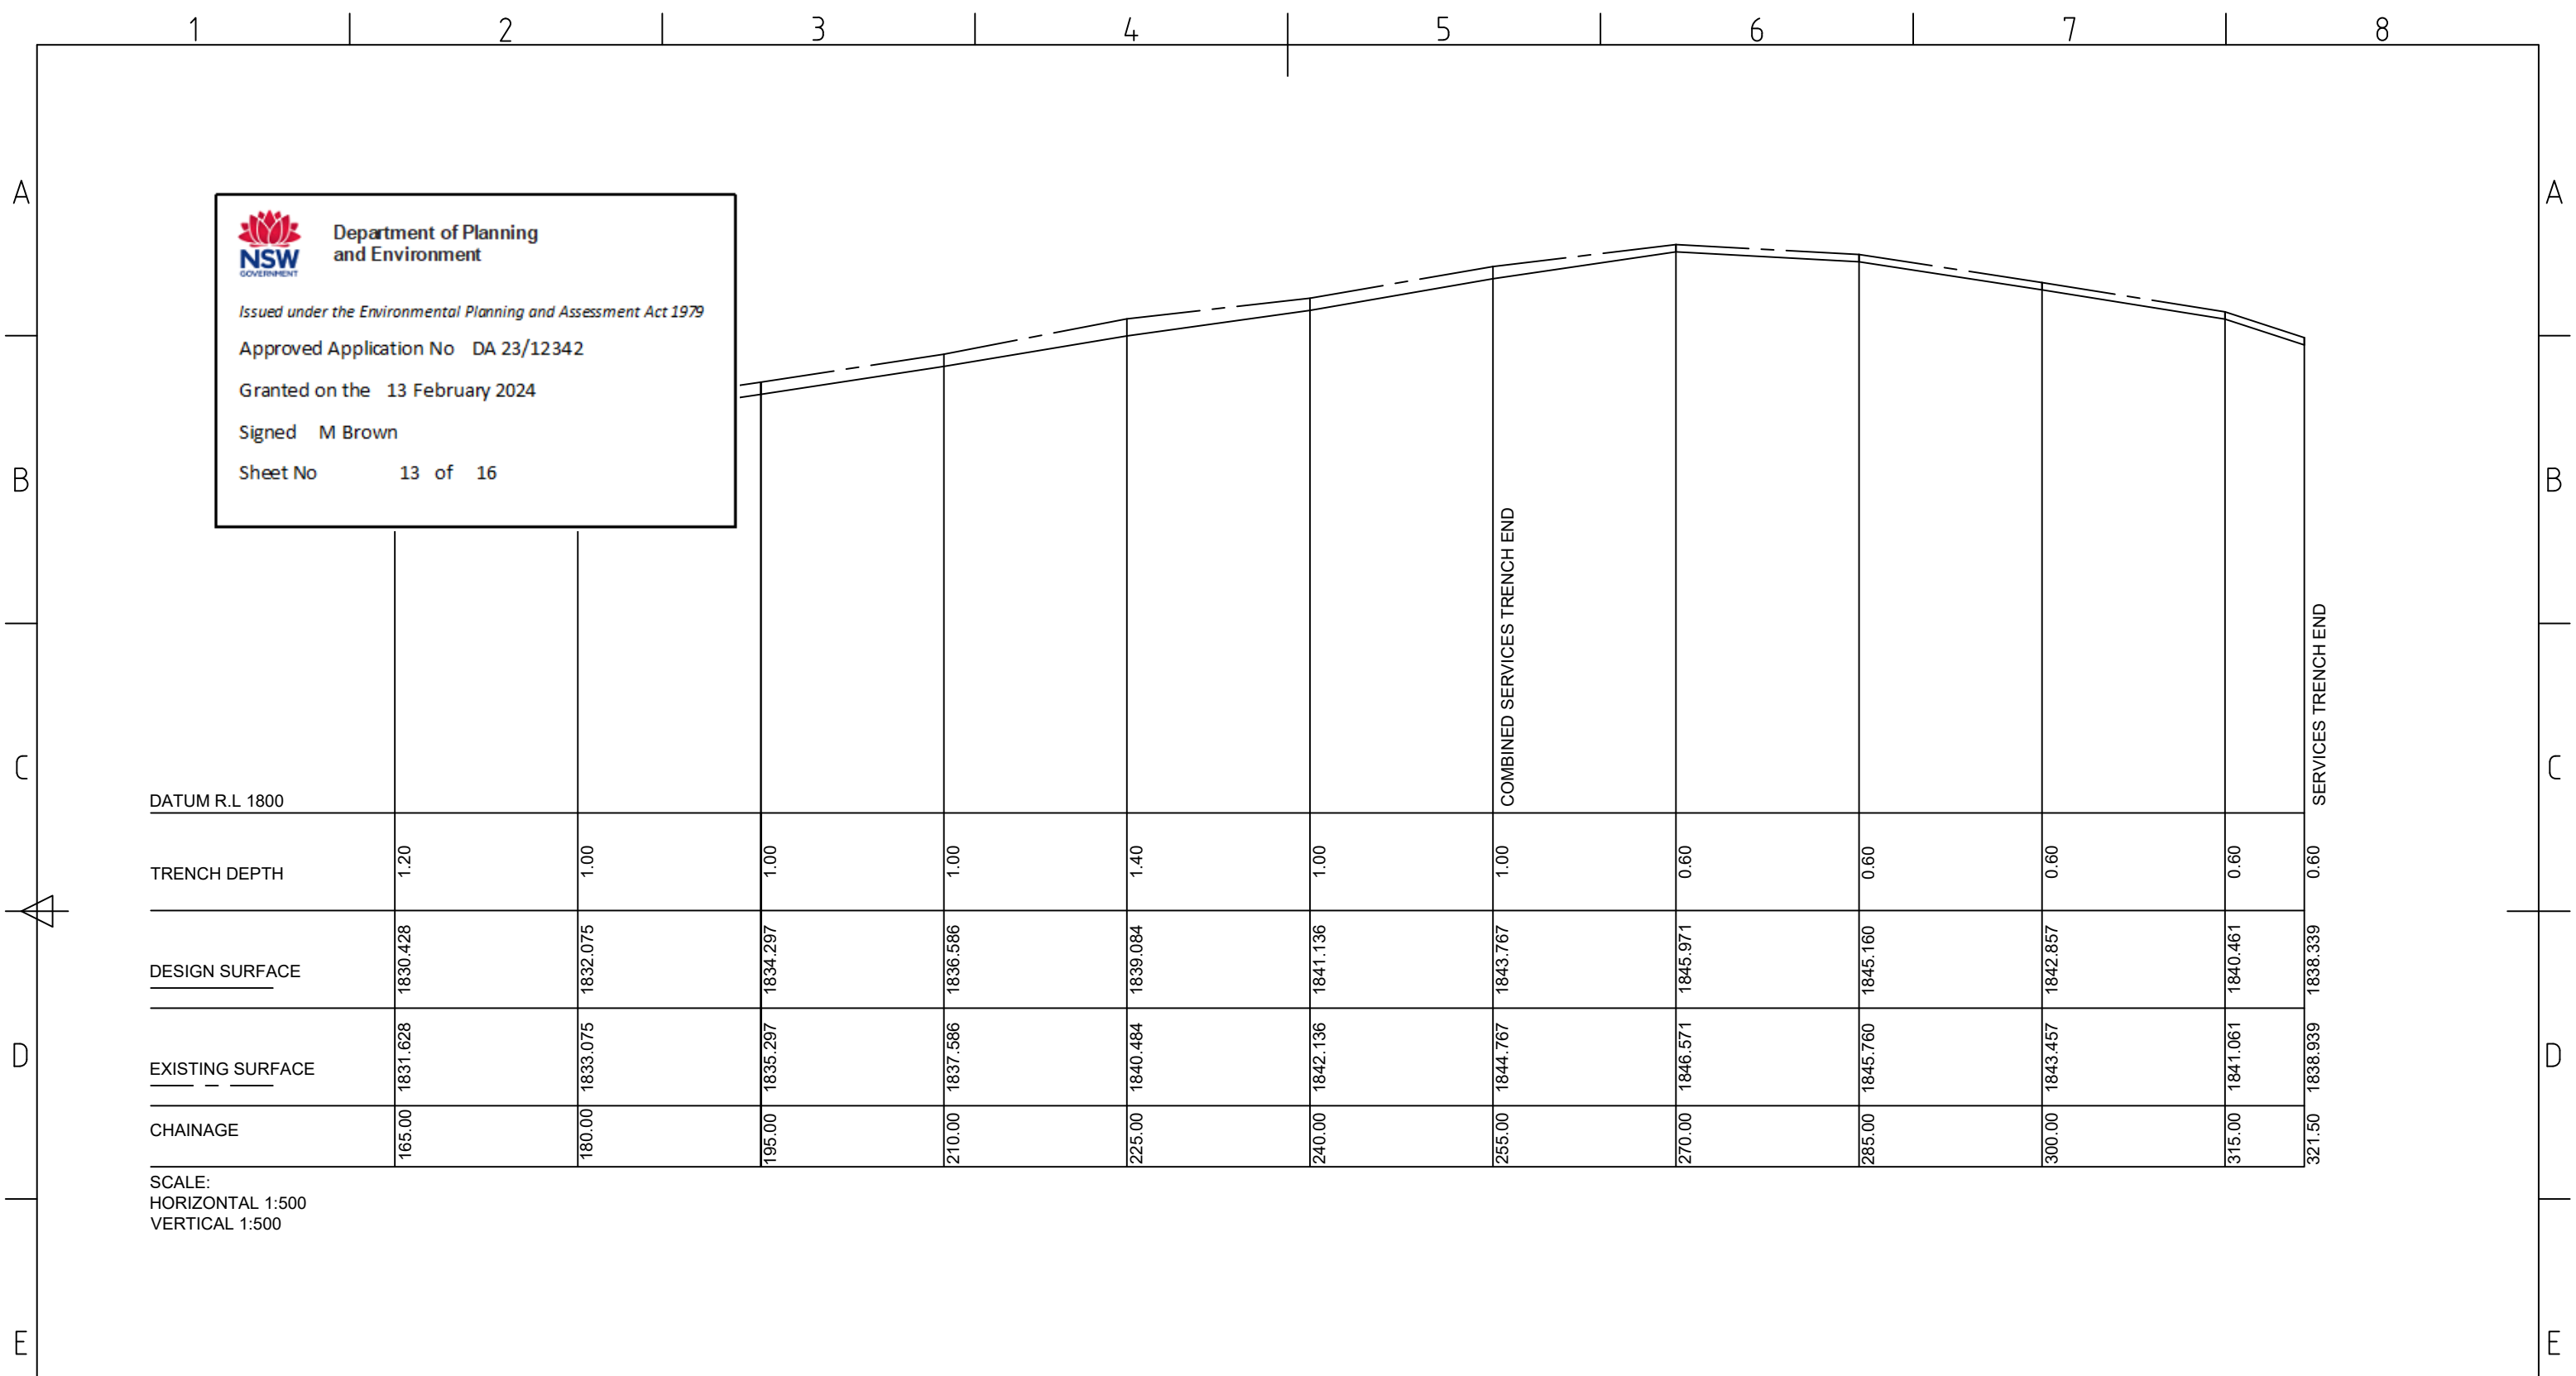

NOTES:

- TRENCHING IN THE NOMINATED DEPTH OF 1.0M FOR COMBINED SNOWMAKING AND SERVICES TRENCH AND 0.6M FOR SERVICES TRENCH, VERTICAL CUTS MAY BE CARRIED OUT IF SIDEWALLS REMAIN STABLE DURING PIPE CONSTRUCTION
- FOR SECTIONS DEEPER THAN 1.5M, BENCHING MUST BE CARRIED OUT TO ACHIEVE AN OVERALL TEMPORARY BATTER SLOPE NO STEEPER TAN 1H:1V AND WITH MAXIMUM INDIVIDUAL BENCH HEIGHTS OF 1.5M

Rev	Date	Description
A	15/04/23	Draft for DA
B	20/04/23	Secondary Draft
C	31/05/23	FINAL for DA

Itemref	Quantity	Title/Name, designation, material, dimension etc	Article No./Reference
Designed by K O'SULLIVAN	Checked by R NURIDIN	Approved by - date R NURIDIN - 31/05/2023	File name SM-Long.dwg
Date 20/04/2023			Scale 1:500 @ A3

THREDBO

SNOWMAKING & SERVICES
Snowgums Top Station to Kareela Hutte

Longsections

SM-Snowgums to Kareela

Edition
0

Sheet
2/2

© COPYRIGHT - KOSCIUSZKO THREDBO PTY. LTD.
NOT TO BE UTILISED OR COPIED IN PART, OR
IN WHOLE, WITHOUT PERMISSION.