

A
B
C
D
E
F



Department of Planning
and Environment


Issued under the Environmental Planning and Assessment Act 1979

Approved Application No DA 23/12342

Granted on the 13 February 2024

Signed M Brown

Sheet No 14 of 16

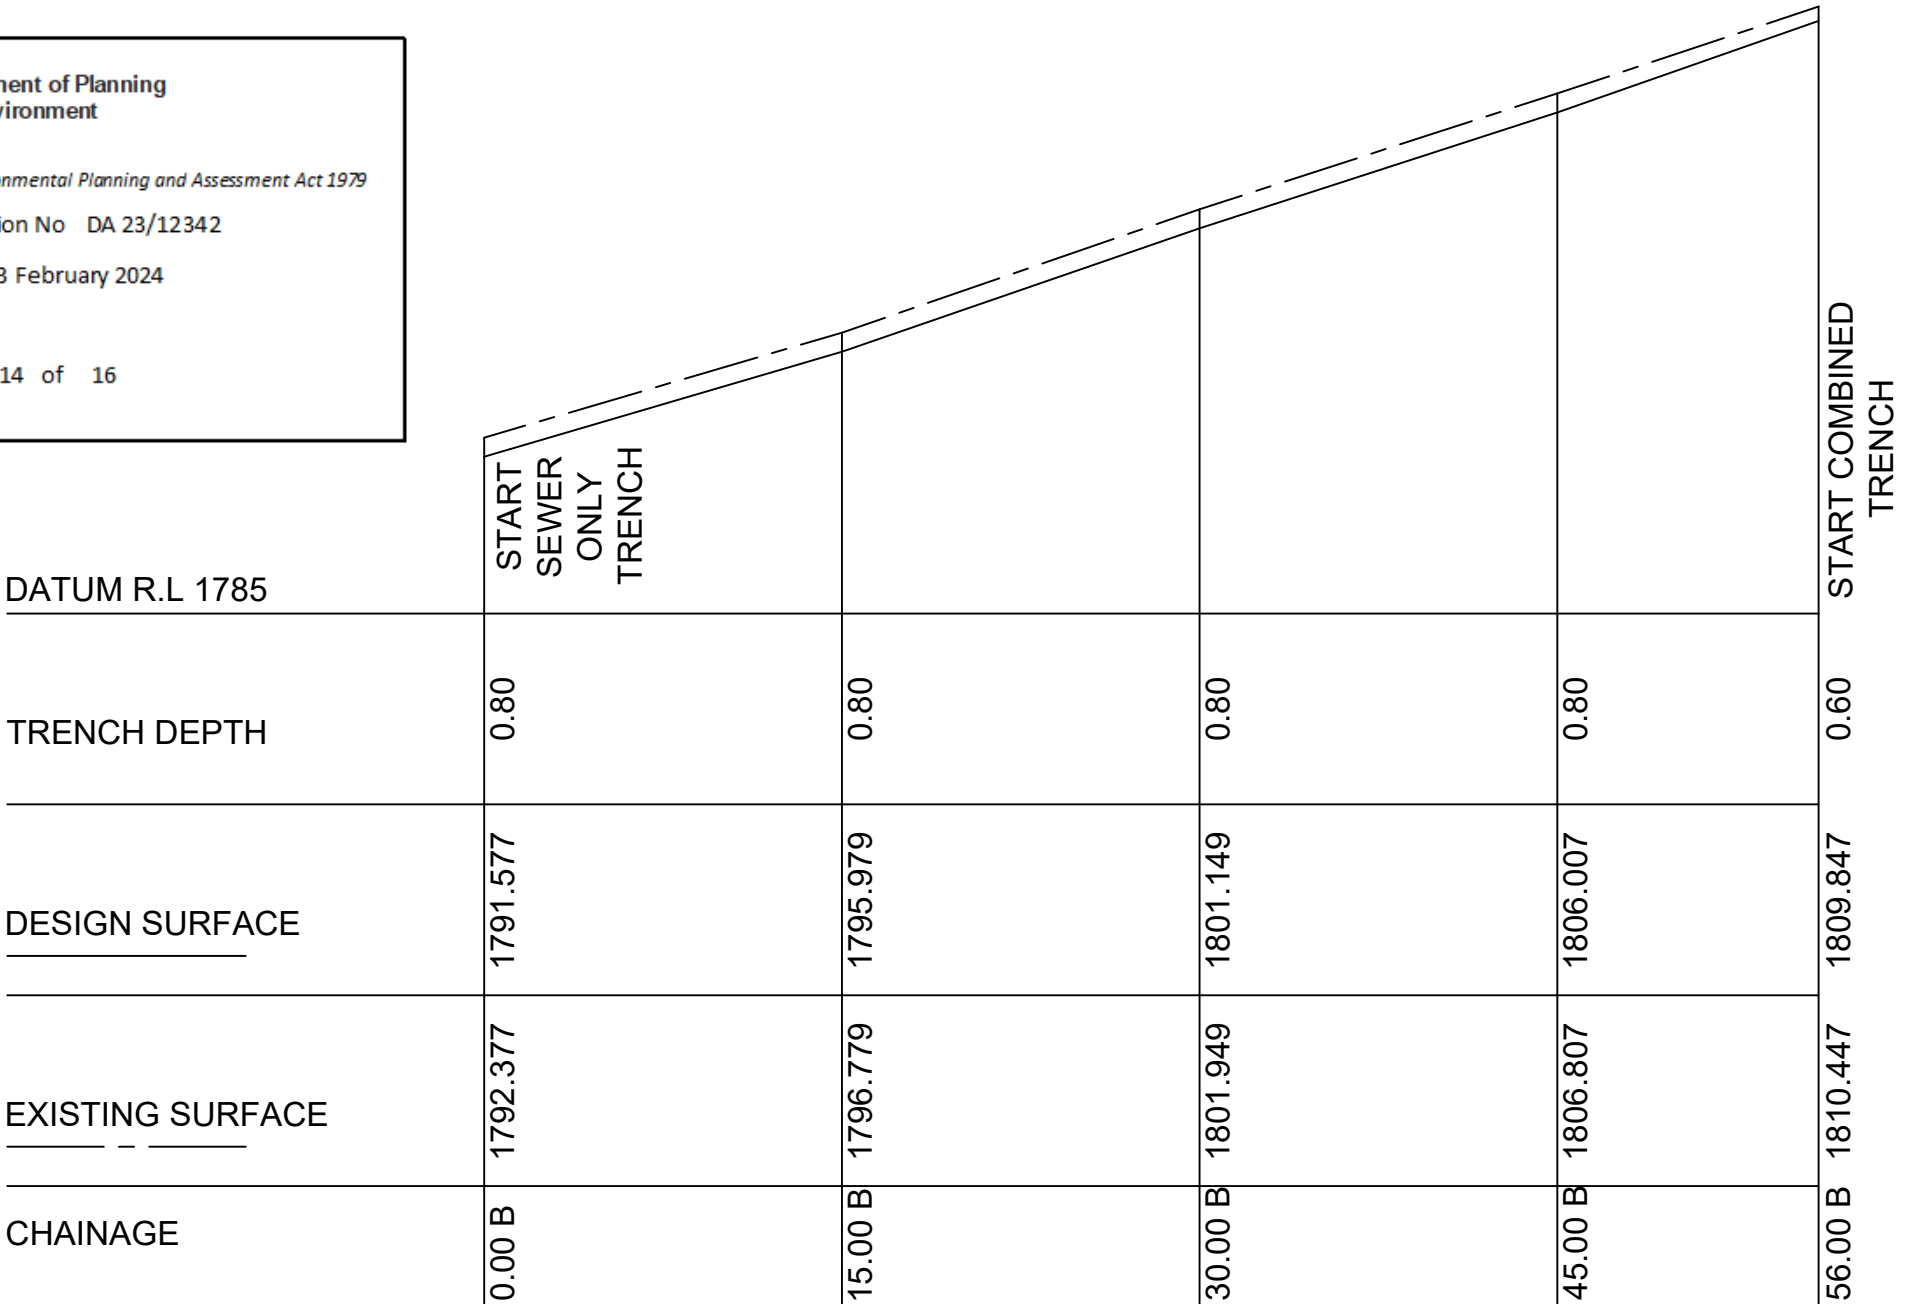

SCALE:
HORIZONTAL 1:500
VERTICAL 1:500

- NOTES:
- 1. TRENCHING IN THE NOMINATED DEPTH OF 1.2M, VERTICAL CUTS MAY BE CARRIED OUT IF SIDEWALLS REMAIN STABLE DURING PIPE CONSTRUCTION
 - 2. FOR SECTIONS DEEPER THAN 1.5M, BENCHING MUST BE CARRIED OUT TO ACHIEVE AN OVERALL TEMPORARY BATTER SLOPE NO STEEPER TAN 1H:1V AND WITH MAXIMUM INDIVIDUAL BENCH HEIGHTS OF 1.5M

Rev	Date	Description
A	31/05/2023	FINAL for DA

Itemref	Quantity	Title/Name, designation, material, dimension etc			Article No./Reference	
Designed by K O'SULLIVAN		Checked by R NURIDIN	Approved by – date R NURIDIN – 31/05/2023	File name SM-Long.dwg	Date 20/04/2023	Scale 1:500 @ A3
SNOWMAKING & SERVICES Snowgums Top Station to Kareela Hutte			Longsections B – SEWER ONLY			
			SM-Snowgums to Kareela		Edition 0	Sheet 1/1

