

[illegible]


PROJECT
THREDBO GOLF COURSE
RESIDENTIAL STUDY
CRACKENBACK DRIVE
THREDBO VILLAGE

cljrd
architects

T + 612 9319 2955
ABN: 48 942 921 989
Nominated Architects:
Andrew Hipwell 6562
Daniel Beekwilder 6192

63 Myrtle Street
Chippendale NSW 2008
Sydney Australia
dجرد.com.au

PROJECT No	DRAWING No	REVISION
19 413	A1.001	F

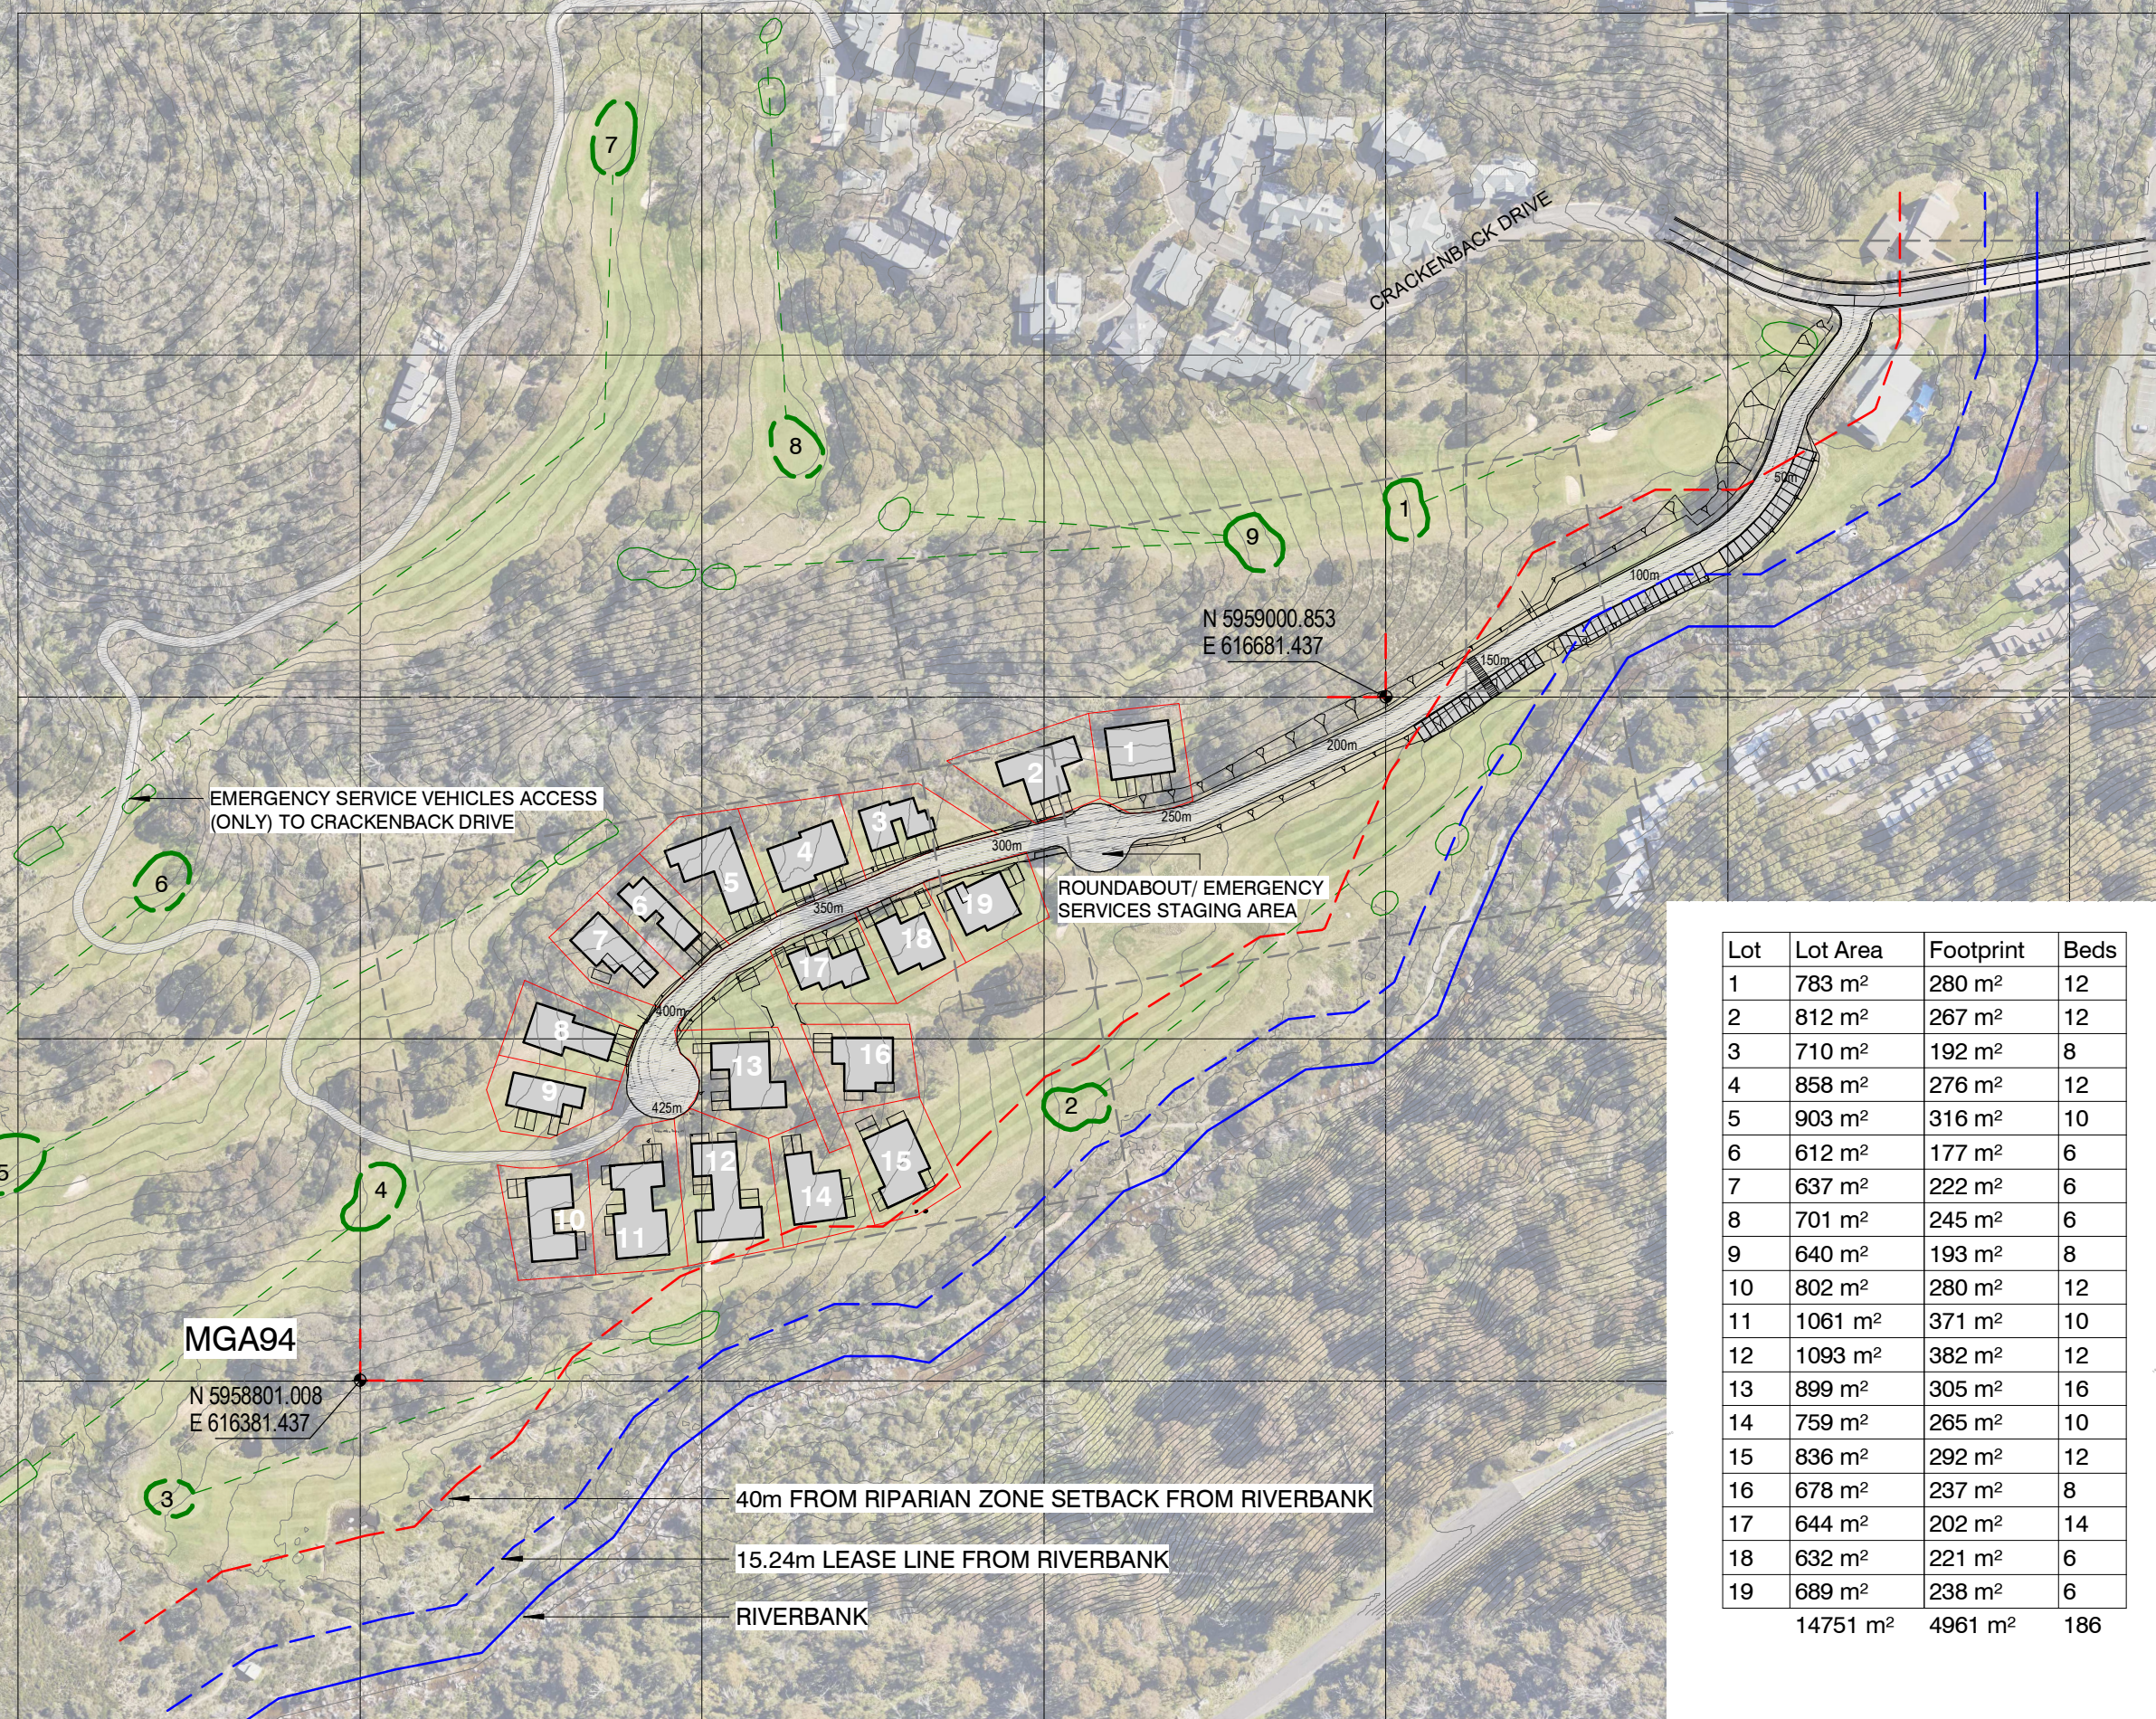

Lot	Lot Area	Footprint	Beds
1	783 m ²	280 m ²	12
2	812 m ²	267 m ²	12
3	710 m ²	192 m ²	8
4	858 m ²	276 m ²	12
5	903 m ²	316 m ²	10
6	612 m ²	177 m ²	6
7	637 m ²	222 m ²	6
8	701 m ²	245 m ²	6
9	640 m ²	193 m ²	8
10	802 m ²	280 m ²	12
11	1061 m ²	371 m ²	10
12	1093 m ²	382 m ²	12
13	899 m ²	305 m ²	16
14	759 m ²	265 m ²	10
15	836 m ²	292 m ²	12
16	678 m ²	237 m ²	8
17	644 m ²	202 m ²	14
18	632 m ²	221 m ²	6
19	689 m ²	238 m ²	6
	14751 m ²	4961 m ²	186