















**LEGEND**

**PROPOSED**

-  NEW TREE PLANTING  
REFER SHEET 200 FOR PLANT LIST
-  M: MEDIUM SHRUBS / HEATH  
L: LOW SHRUBS / HEATH  
G: GROUND COVERS / FORBES / GRASSES  
REFER SHEET 200 FOR PLANT LIST
-  RETAIN  $\leq 1m$  MATURE HEIGHT LOW SHRUB SPECIES WHERE UNDERSTOREY TO REMOVED TREE REGROWTH SUITABLE COVERAGE
-  AREAS OF SELECT DRYLAND GRASSING (ALPINE) IF NEEDED TO AID SLASHING MANAGEMENT
-  NEW TEE (HOLES 1, 2, 4 & 9)
-  NEW GREEN (HOLES 1, 2, 4 & 9)
-  NEW BUNKER (HOLE 9)
-  NEW PRACTICE PUTTING GREEN (NEAR COMMUNITY CENTRE)
-  EMERGENCY SERVICE VEHICLE ACCESS TO CRACKENBACK DRIVE  
REFER CIVIL PLANS
-  DELINEATION LINE BETWEEN RETAINED WOODLAND CANOPY AND HEATH WITH MINIMAL VEGETATION MANAGEMENT AND THE ACTIVE GOLF COURSE PLAY ZONE WITH SLASHING OF THE GROUND LAYER (OR MOWING IN THE PREMIUM TURF ZONES); REMOVAL OF TREE CANOPIES AND REGROWTH (UNLESS A MATURE OLD GROWTH SNOW GUM (TRUNKS GREATER THAN 30 CMS DBH (DIAMETER AT BREAST HEIGHT) NOMINATED FOR REMOVAL BUT INDIVIDUALLY ASSESSED ONSITE WITH THE APPROVAL AGENCIES TO DETERMINE IF FULL RETENTION; PARTIAL SELECTIVE PRUNING; OR A LAYOUT MODIFICATION).
-  NEW FLATTER TEE ZONE FOR TEMPORARY HOLE : GREEN AND/ OR TEE AS NOTED
-  WALKING TRACK / HOLE CONNECTION PATH: PROVIDE SEALED OR STABILISED PATH CONSISTENT WITH ADJOINING SIMILAR PATHS. PREFERRED MIN 1.5M WIDTH. BENCH TO SUIT. USE SITE WON ROCK IF NEEDED TO ASSIST. DESIRED 2% CROSS FALL. 4% MAX. GRADIENT 1 IN 6 MAX PREFERRED.
-  MOUNDING
-  BATTER
-  NEW GRASSED SWALE / FLOW DIRECTION ON GOLF COURSE. (also provide catch drain to top of bank above new access road batters)
-  SELECTIVE EXAMPLES OF EXISTING TREES NEAR GOLF COURSE WORKS TO BE RETAINED
-  EMERGENCY SERVICE VEHICLE ACCESS TO CRACKENBACK DRIVE  
REFER CIVIL PLANS

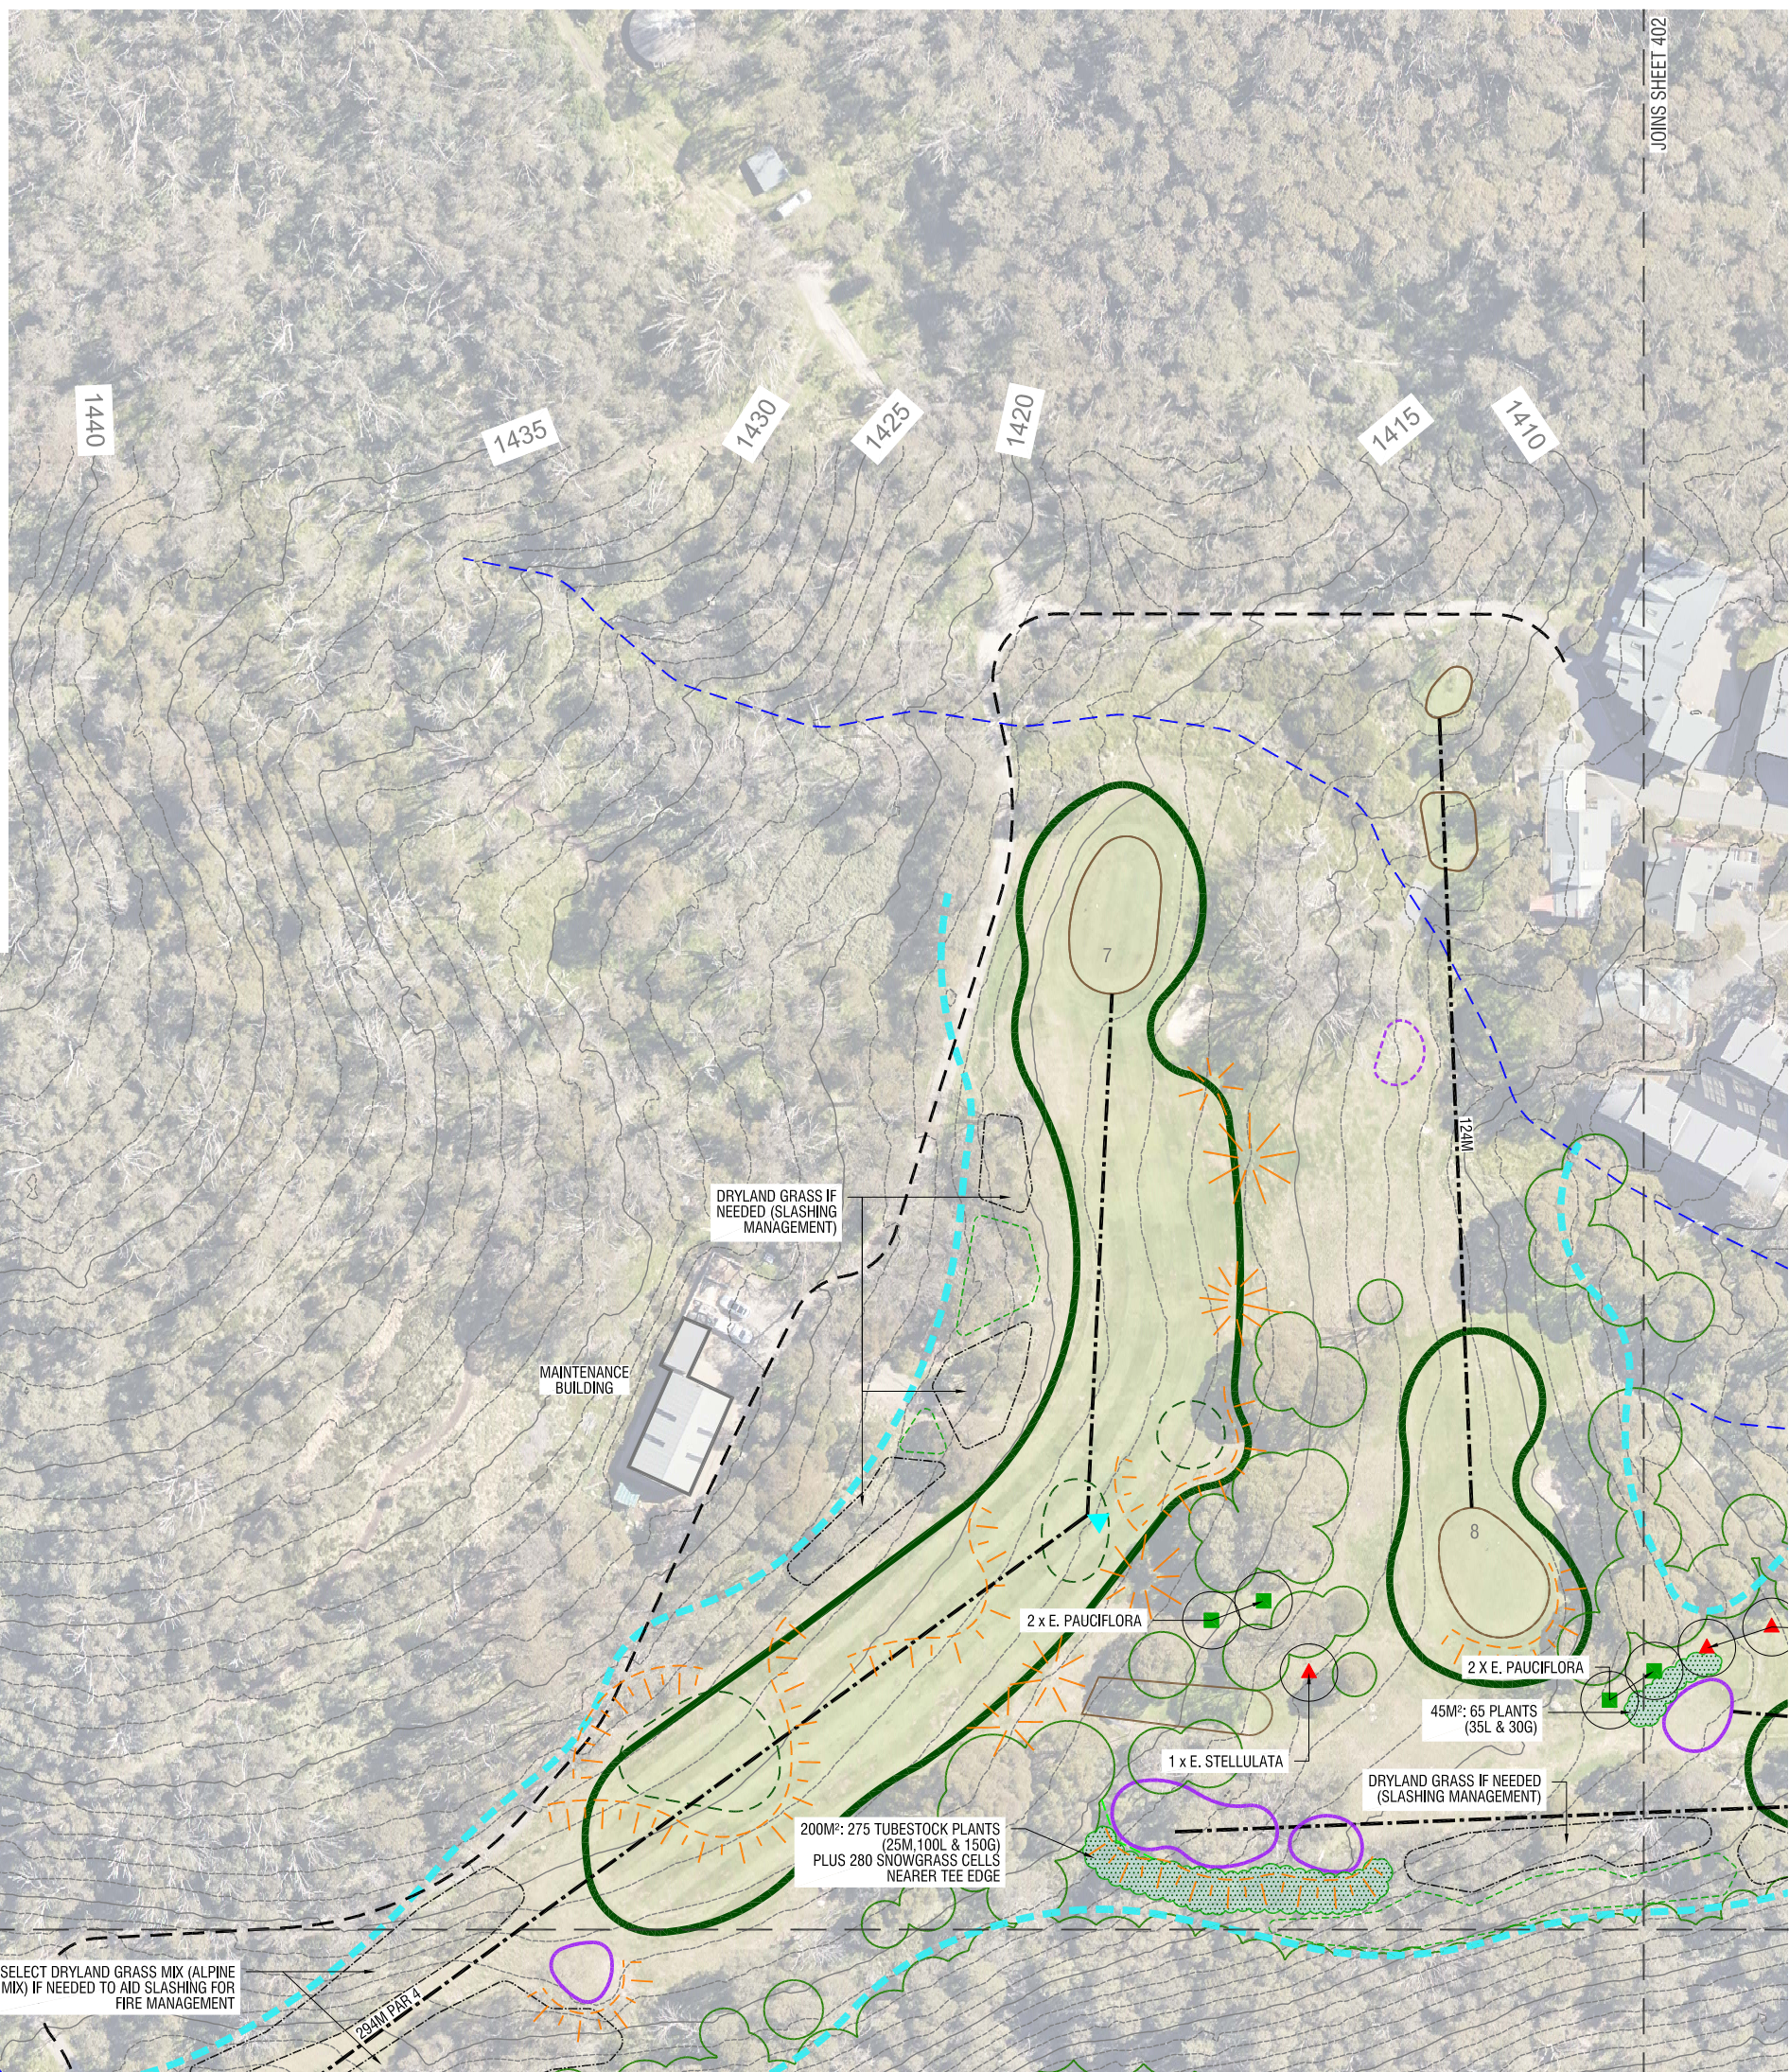

REV	ISSUE	DATE	CHECK	DRAWN
A	D.A.	13.05.23	JRD	L.D.
B	D.A.	16.05.23	JRD	P.O.D.

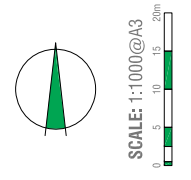

**NOT FOR CONSTRUCTION**