

This drawing should be read in conjunction with all relevant contracts, specifications and drawings. Dimensions are in millimetres. Levels are metres. Do not scale off drawings. Use figured dimensions only. Check dimensions on Site. Report discrepancies immediately.

ISSUE DATE	SUBJECT	VALID'N.
CLIENT		

## CONCEPT DESIGN


PROJECT  
**THREDBO GOLF COURSE**  
**RESIDENTIAL STUDY**  
**CASCADE CLOSE**  
**THREDBO VILLAGE**

ARCHITECT  
**cljrcd**  
architects  
T +61 9319 2955  
ABN: 48 942 921 669  
Nominated Architects:  
Andrew Hipwell 6562  
Daniel Beekwilder 6192  
63 Myrtle Street  
Chippendale NSW 2008  
Sydney Australia  
[djrcd.com.au](http://djrcd.com.au)

DRAWN SCALE AT A3  
SWM 1 : 25  
DESCRIPTION  
**TYPICAL LIGHTING ELEVATION**

---

PROJECT No DRAWING No REVISION  
19 413 A2.500 B

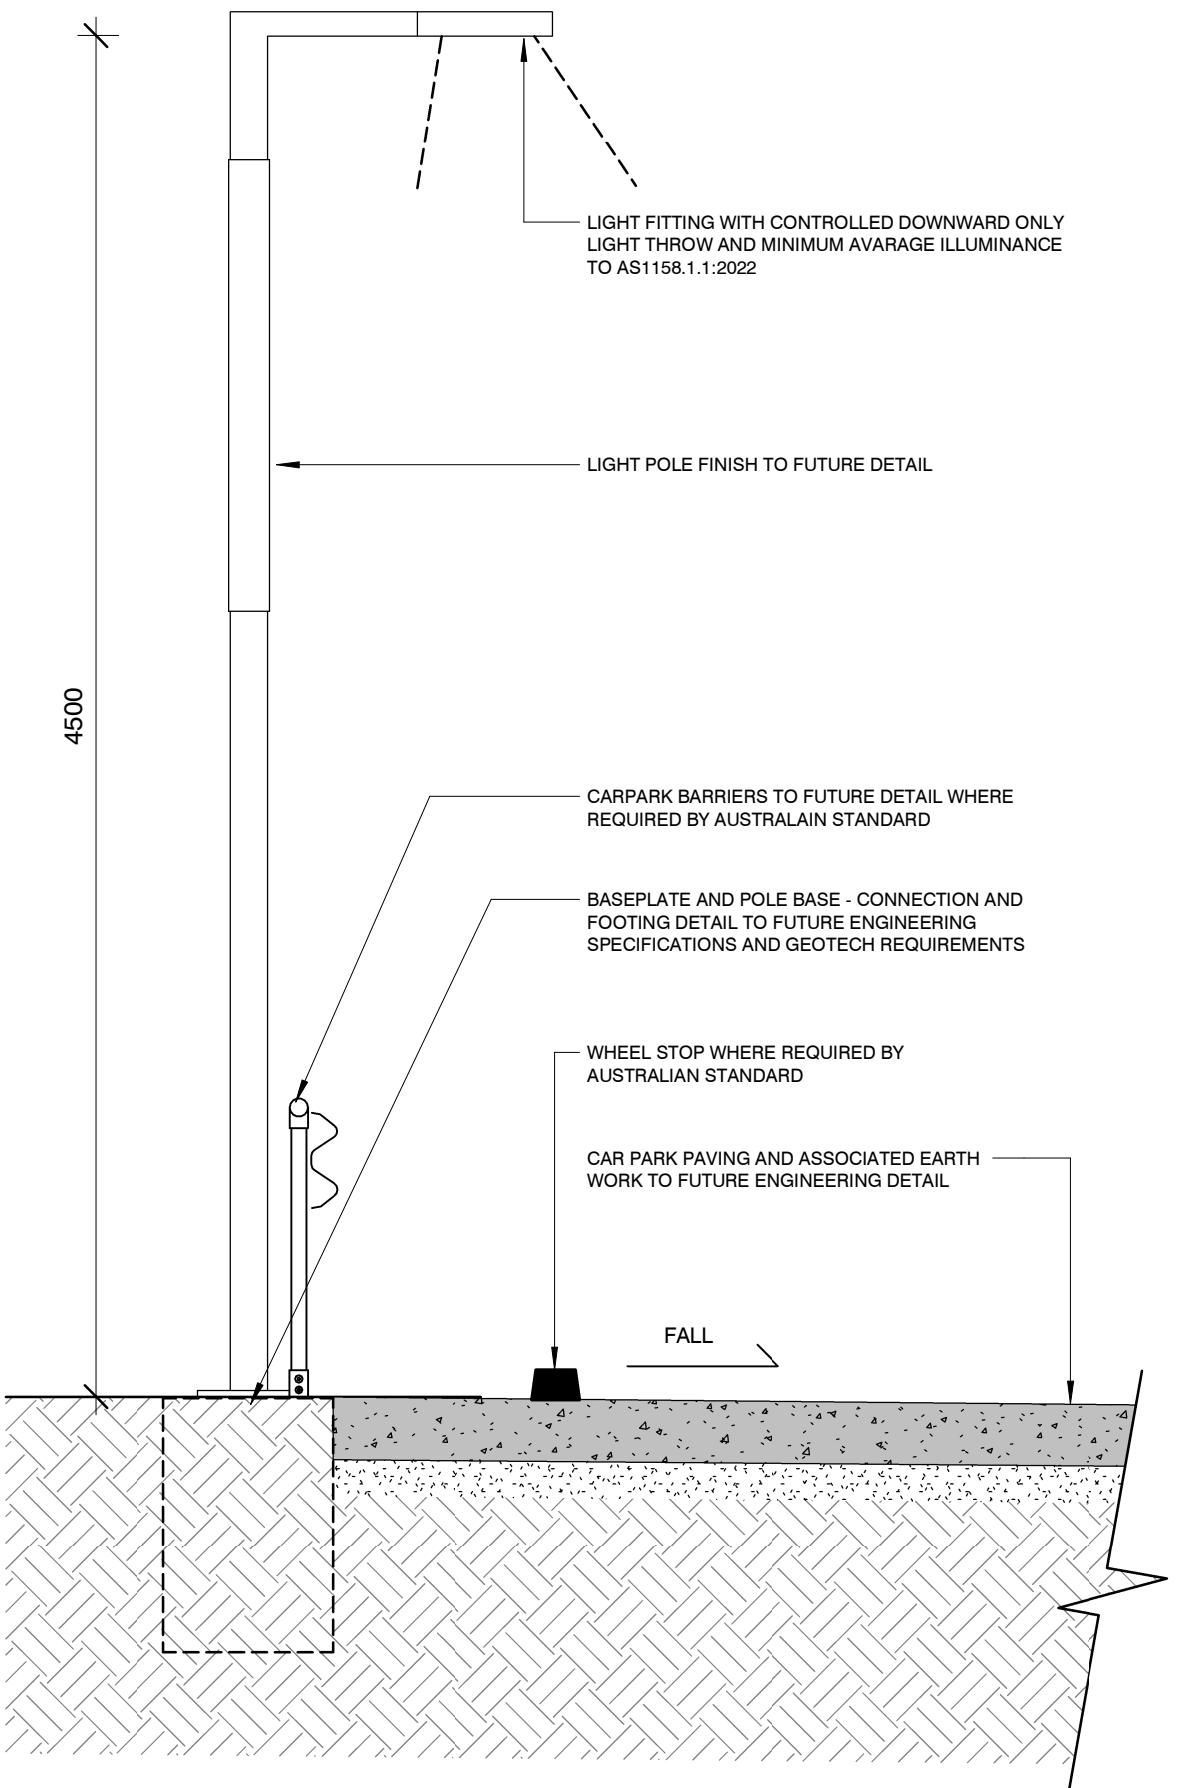



## 1 TYPICAL LIGHTING