



A H 1: 250 V 1: 125 VE x2 Datum 1368.0 SECTION A - A1 Chainage 20
16.9.25

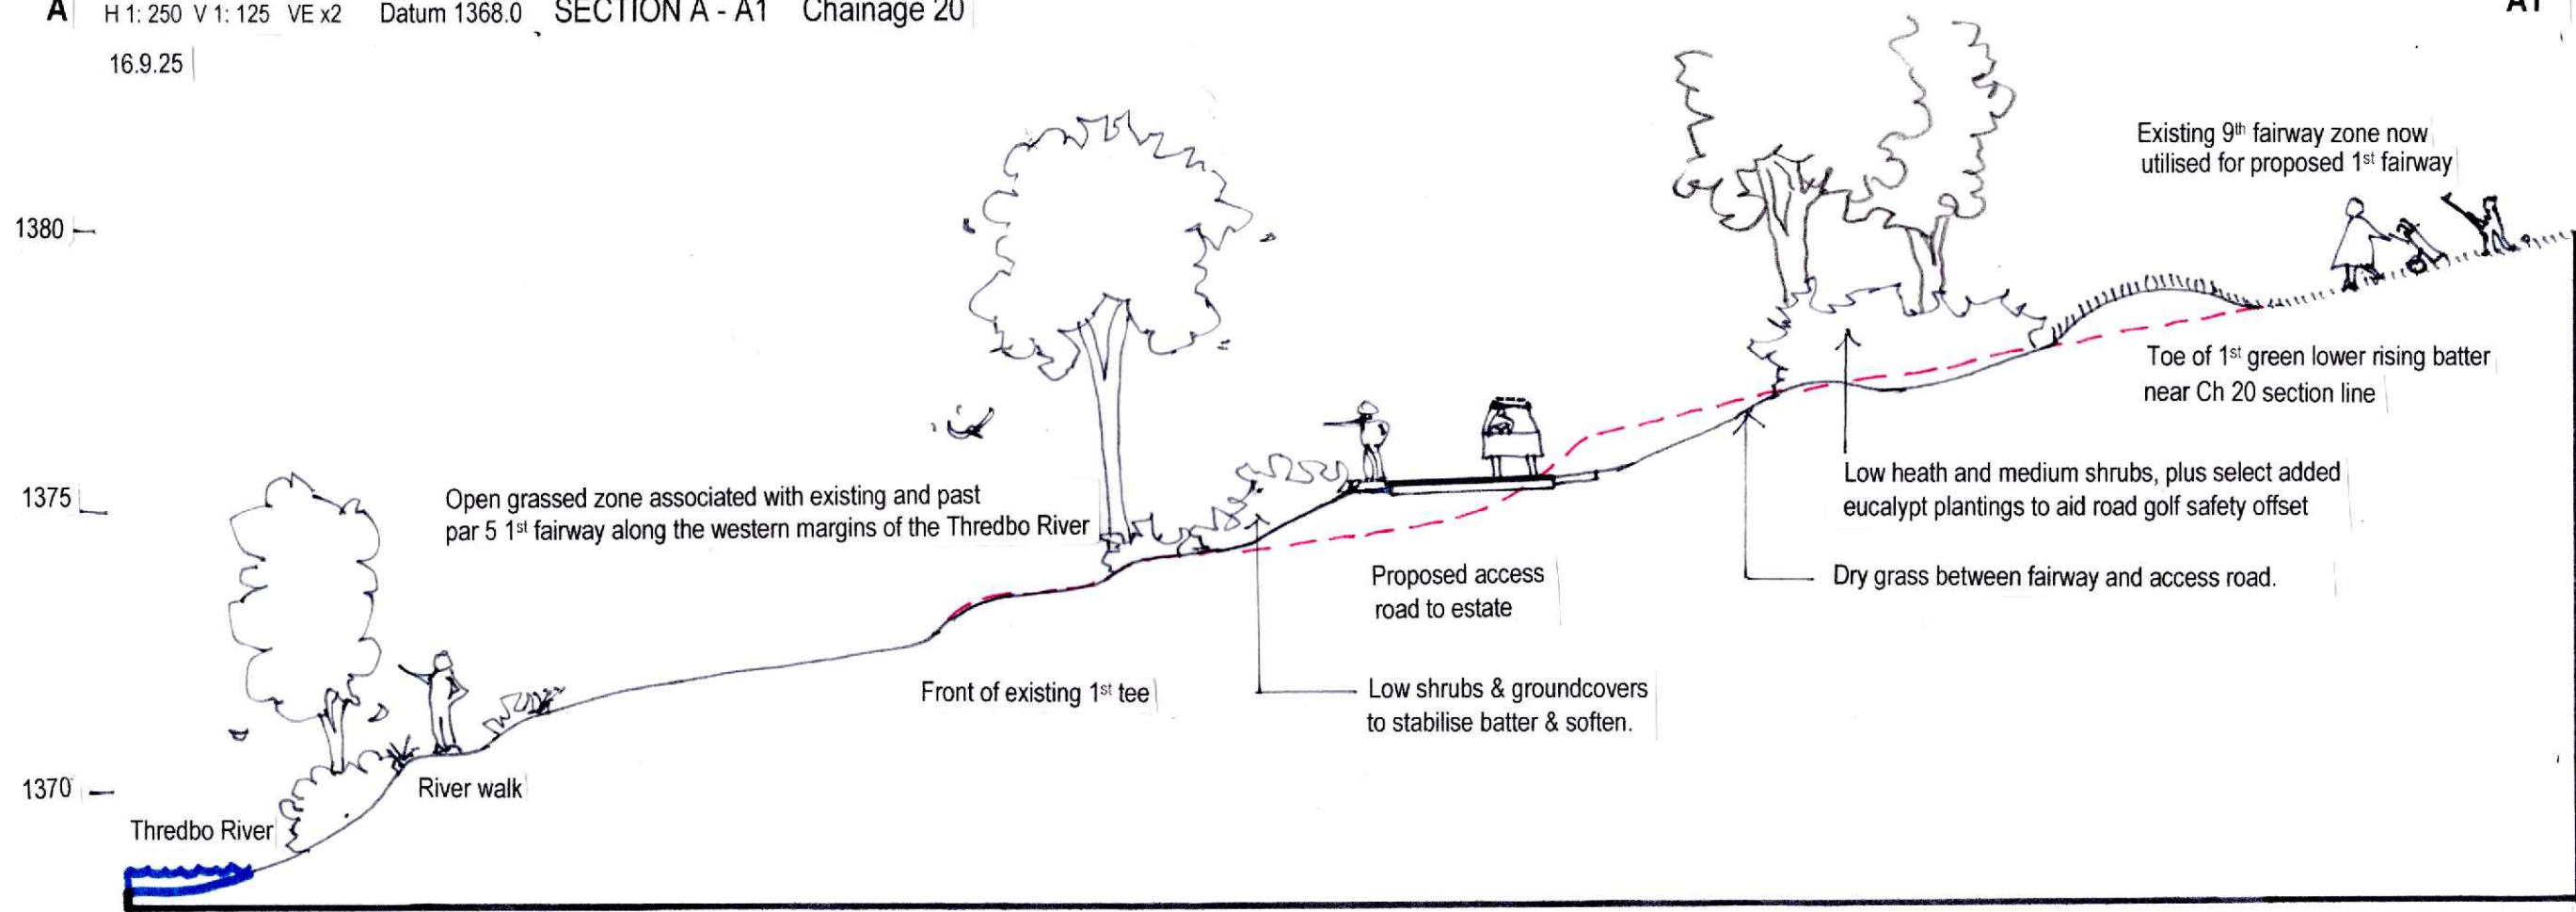

B H 1: 250 V 1: 125 VE x2 Datum 1368.0 SECTION B - B1 Chainage 100
16.9.25

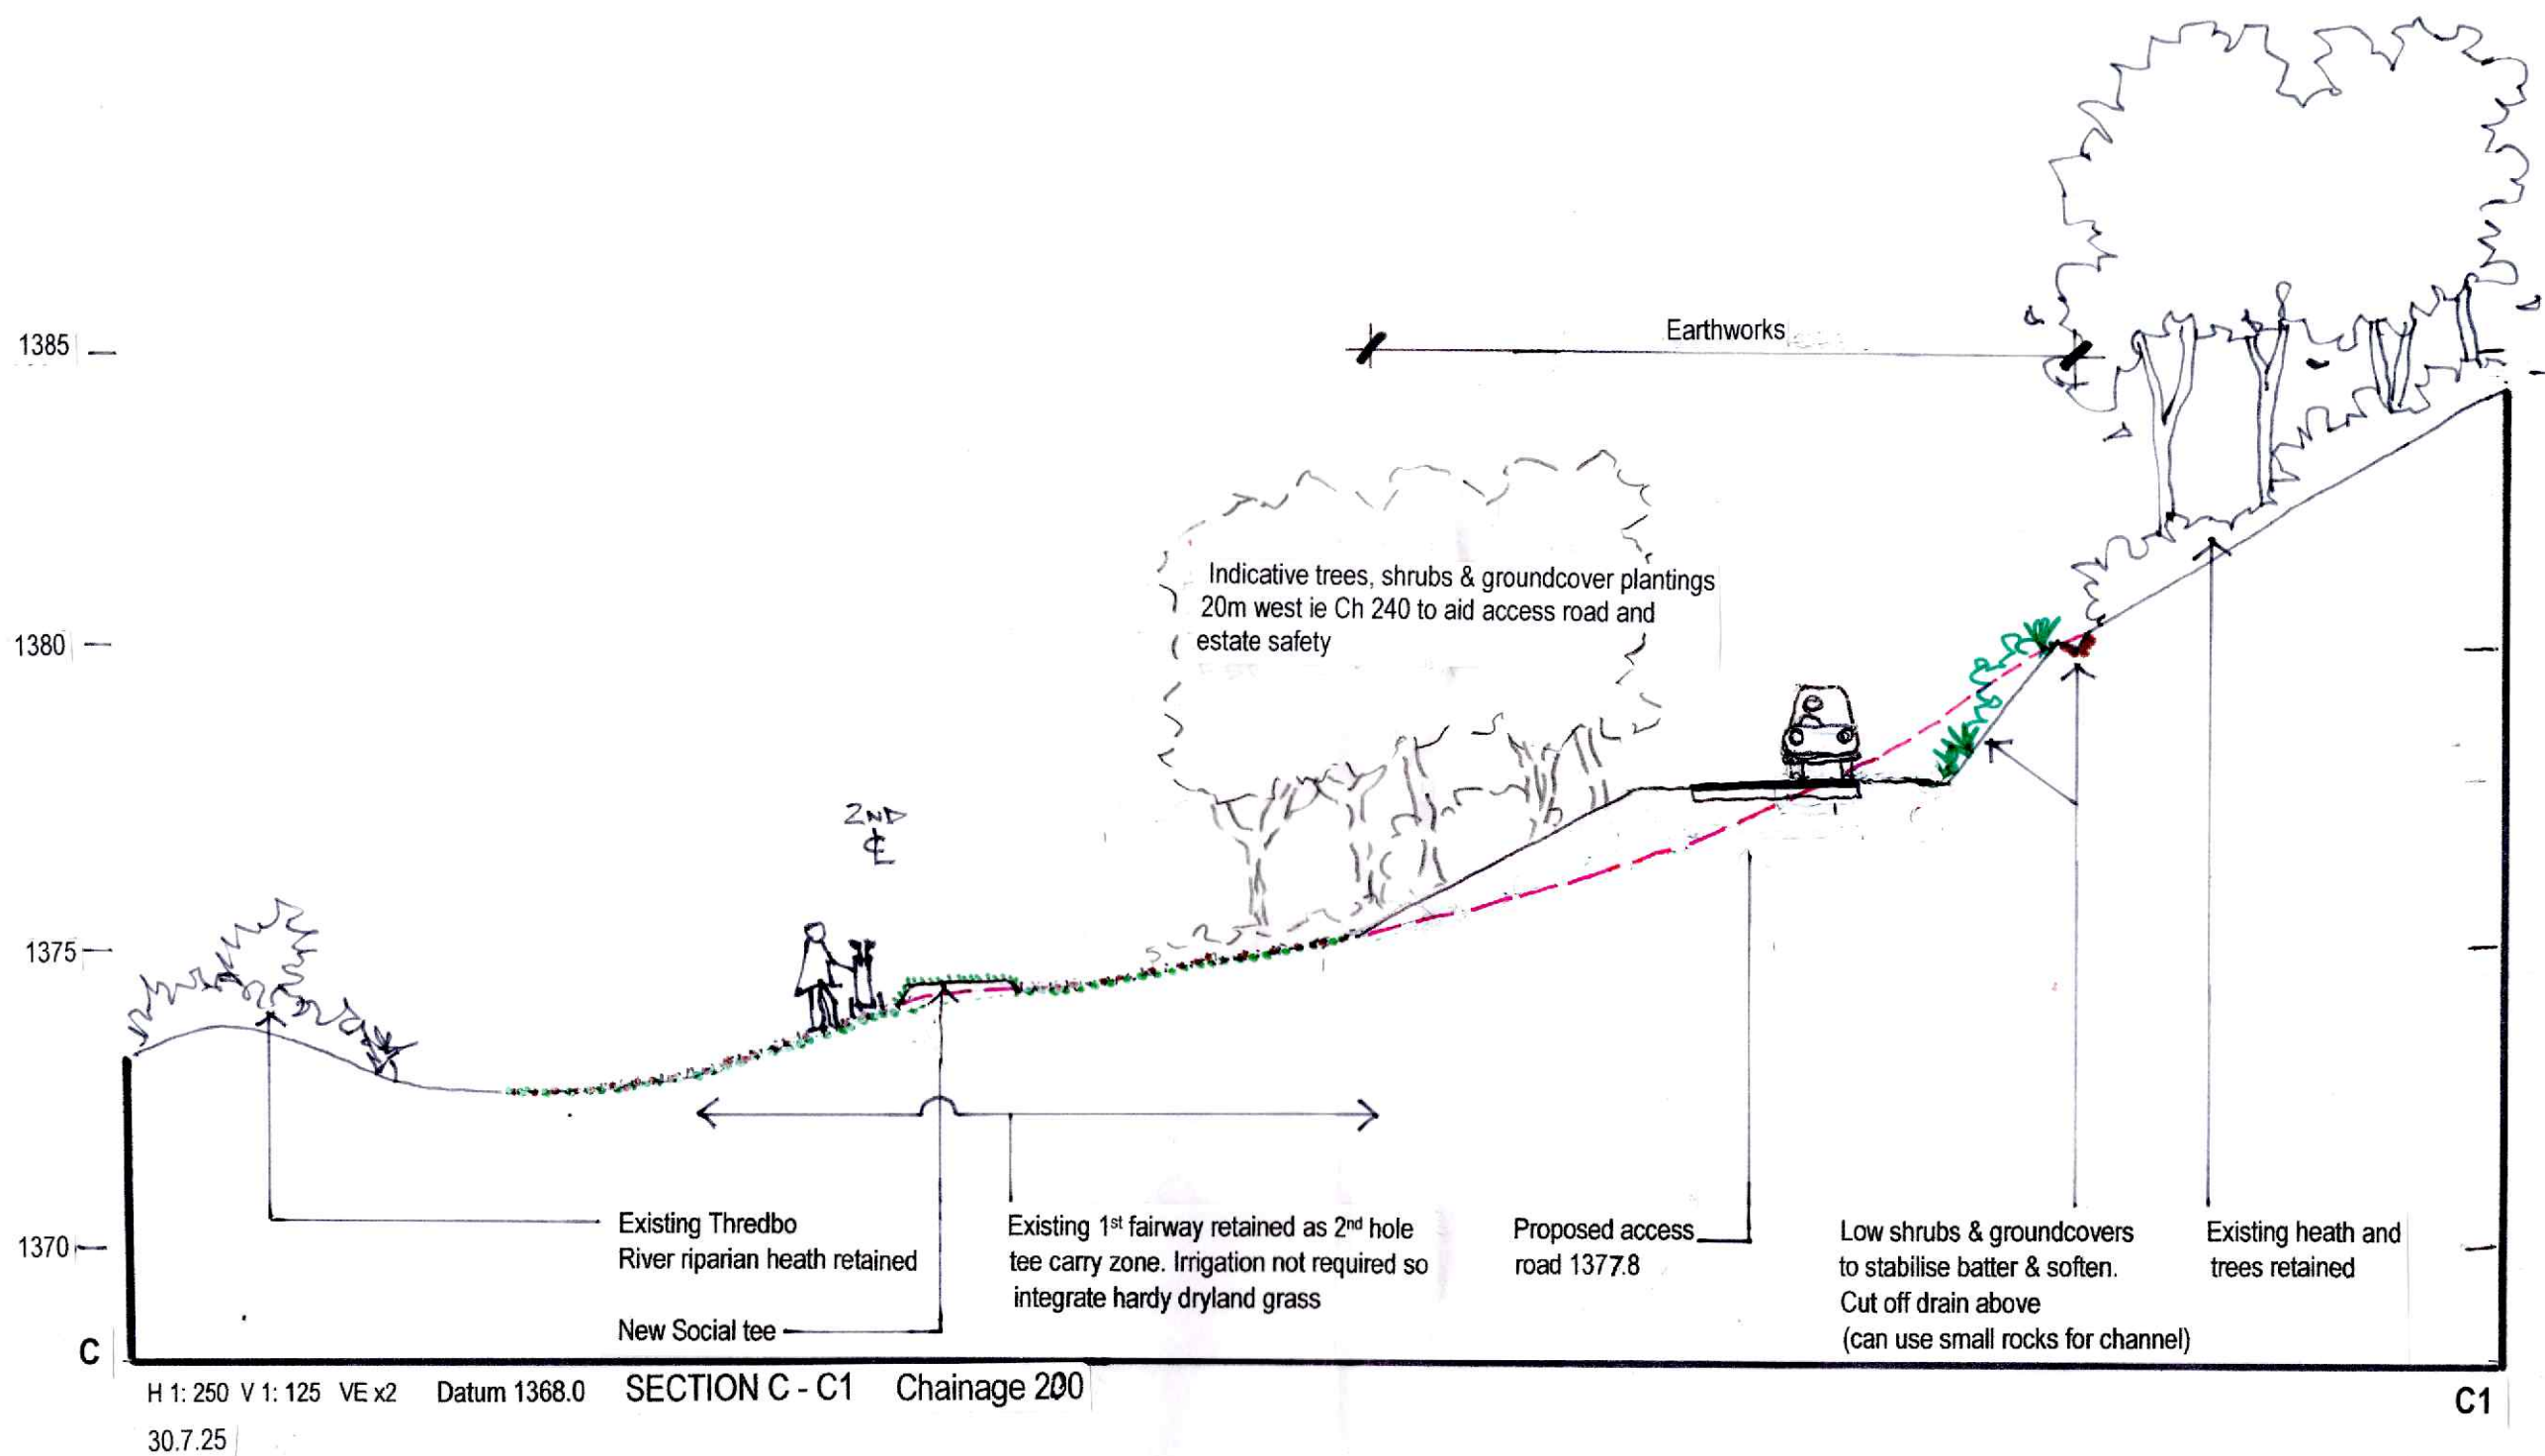

H 1: 250 V 1: 125 VE x2 Datum 1368.0 SECTION C - C1 Chainage 200
30.7.25

NOT FOR CONSTRUCTION

JOB NO.
2115

THREDBO GOLF COURSE UPGRADE
LANDSCAPE CROSS
SECTIONS C: ACCESS ROAD
CENTRE

ISSUE
B

602

REV ISSUE
B DA SUBMISSION READINESS 18.9.25 JRD PCD

CLIENT



DAWSON golf DESIGN
GOLF COURSE ARCHITECT
Jodie Dawson B.A. HILARIA MGSADA
Member: Society of Professional Golf Course Architects
PHE 012 637 954
E: jodie@dawsongolf.com.au