



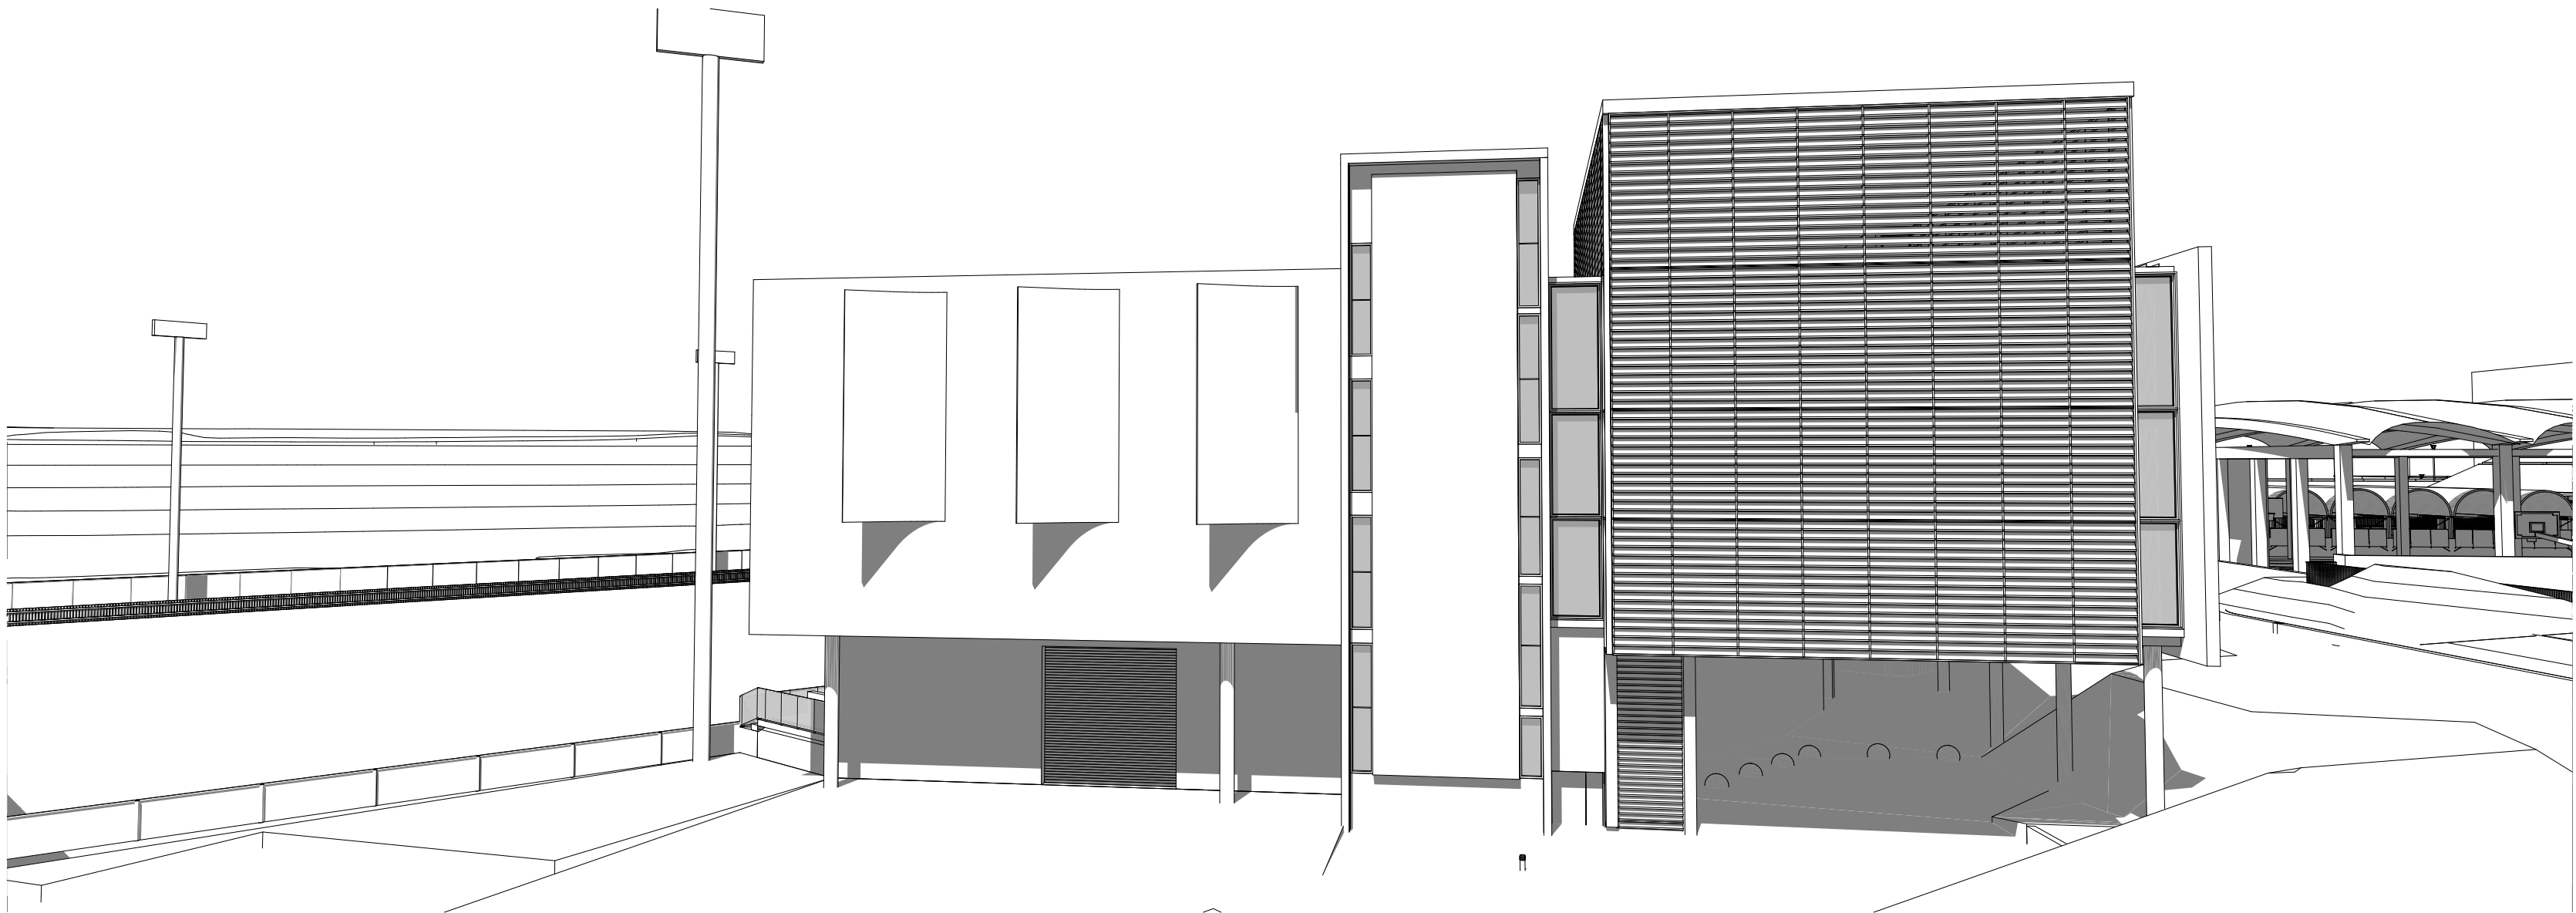


CLUB BUILDING WESTERN PERSPECTIVE

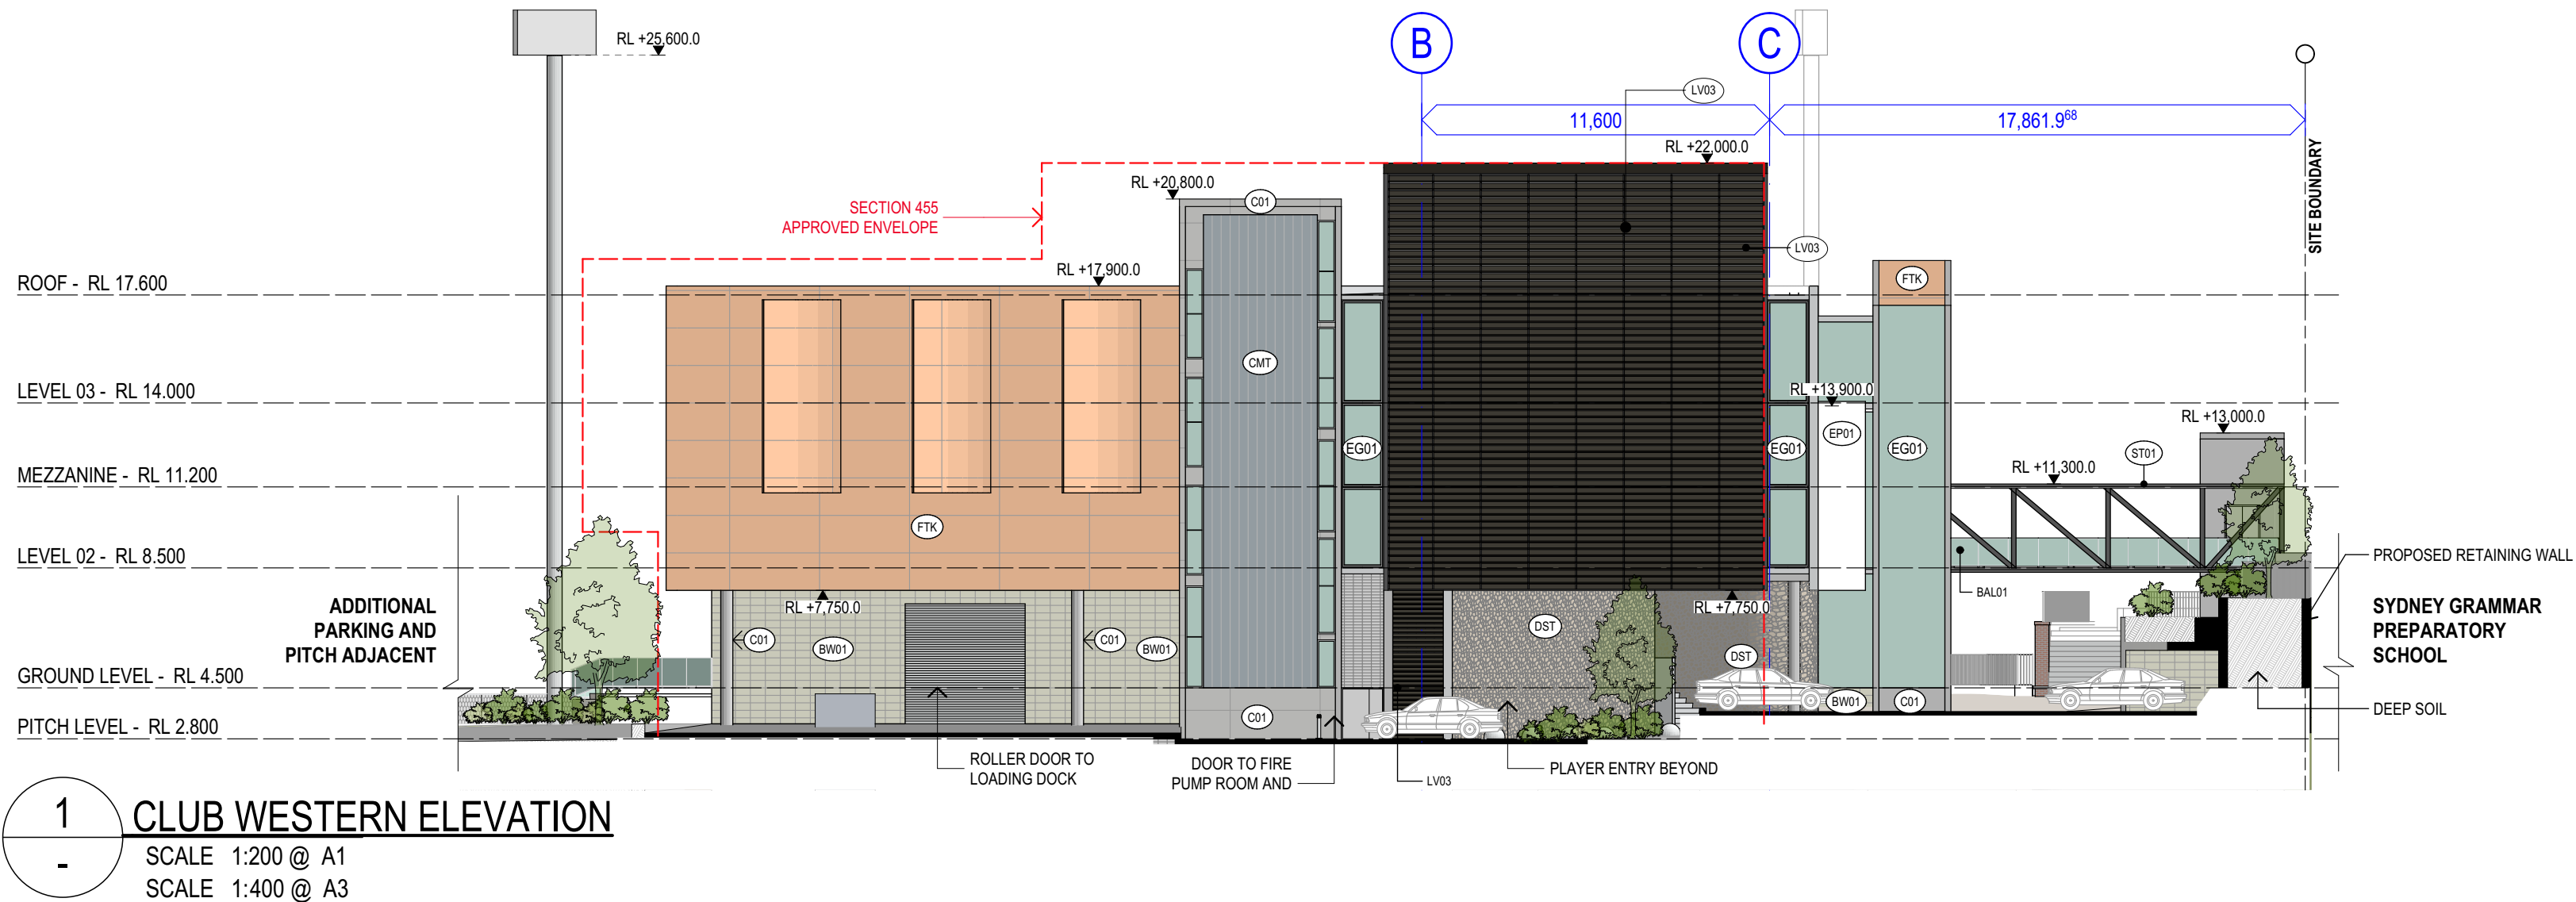

1 CLUB WESTERN ELEVATION
SCALE 1:200 @ A1
SCALE 1:400 @ A3

ELEVATION DIAGRAM

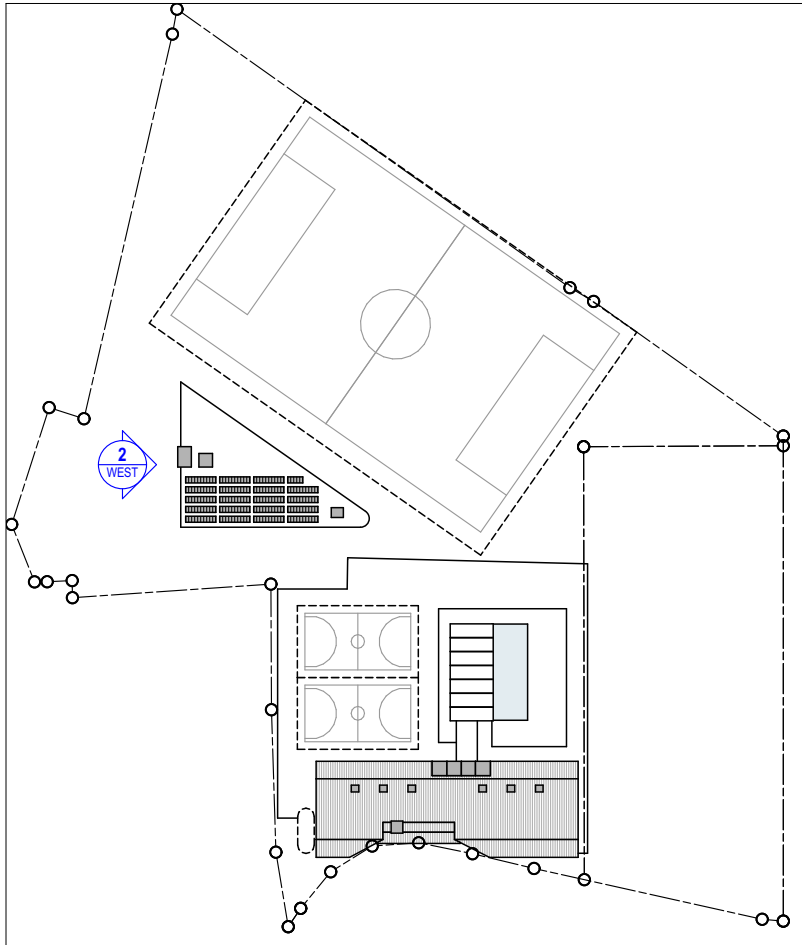

FINISHES LEGEND:

(REFER TO DRAWING 6001 FOR ELEMENTAL FINISHES INFORMATION)

COTTEEPARKER

SYDNEY
T 61 2 9366 1133
COTTEE PARKER ARCHITECTS PTY LTD
ABN 77 010 924 106
COTTEEPARKER.COM.AU

0 2 4 6 8 10 12 14 16 18 20
SCALE 1:200 @ A1
SCALE 1:400 @ A3

CLIENT
HAKOAH

MACCABI
TENNIS
maccabi tennis
WHITE CITY

DEVELOPMENT
MANAGER
P+i

COPYRIGHT COTTEE PARKER ARCHITECTS PTY LTD
Nominated Architect Cottee Parker JRA
Martin Tams NSW Reg No. 10093

V:\1800\18005669 White City - Stage One NSW\2 Production\Arch\CAD\Master\5 Milestones\5669 White City Master_14.56_20230605.dgn: 16/06/2023: 10:25 AM

02 S4.56 APPLICATION
03.12.2019 - LR ADM ADM
DATE D C A

DETAILED DA APPLICATION

WHITE CITY REDEVELOPMENT

30 ALMA STREET, PADDINGTON
CLIENT - HAKOAH CLUB

DRAWING TITLE
CLUB ELEVATIONS

JOB No
5669
DRAWING No
A3003
ISSUE
02