




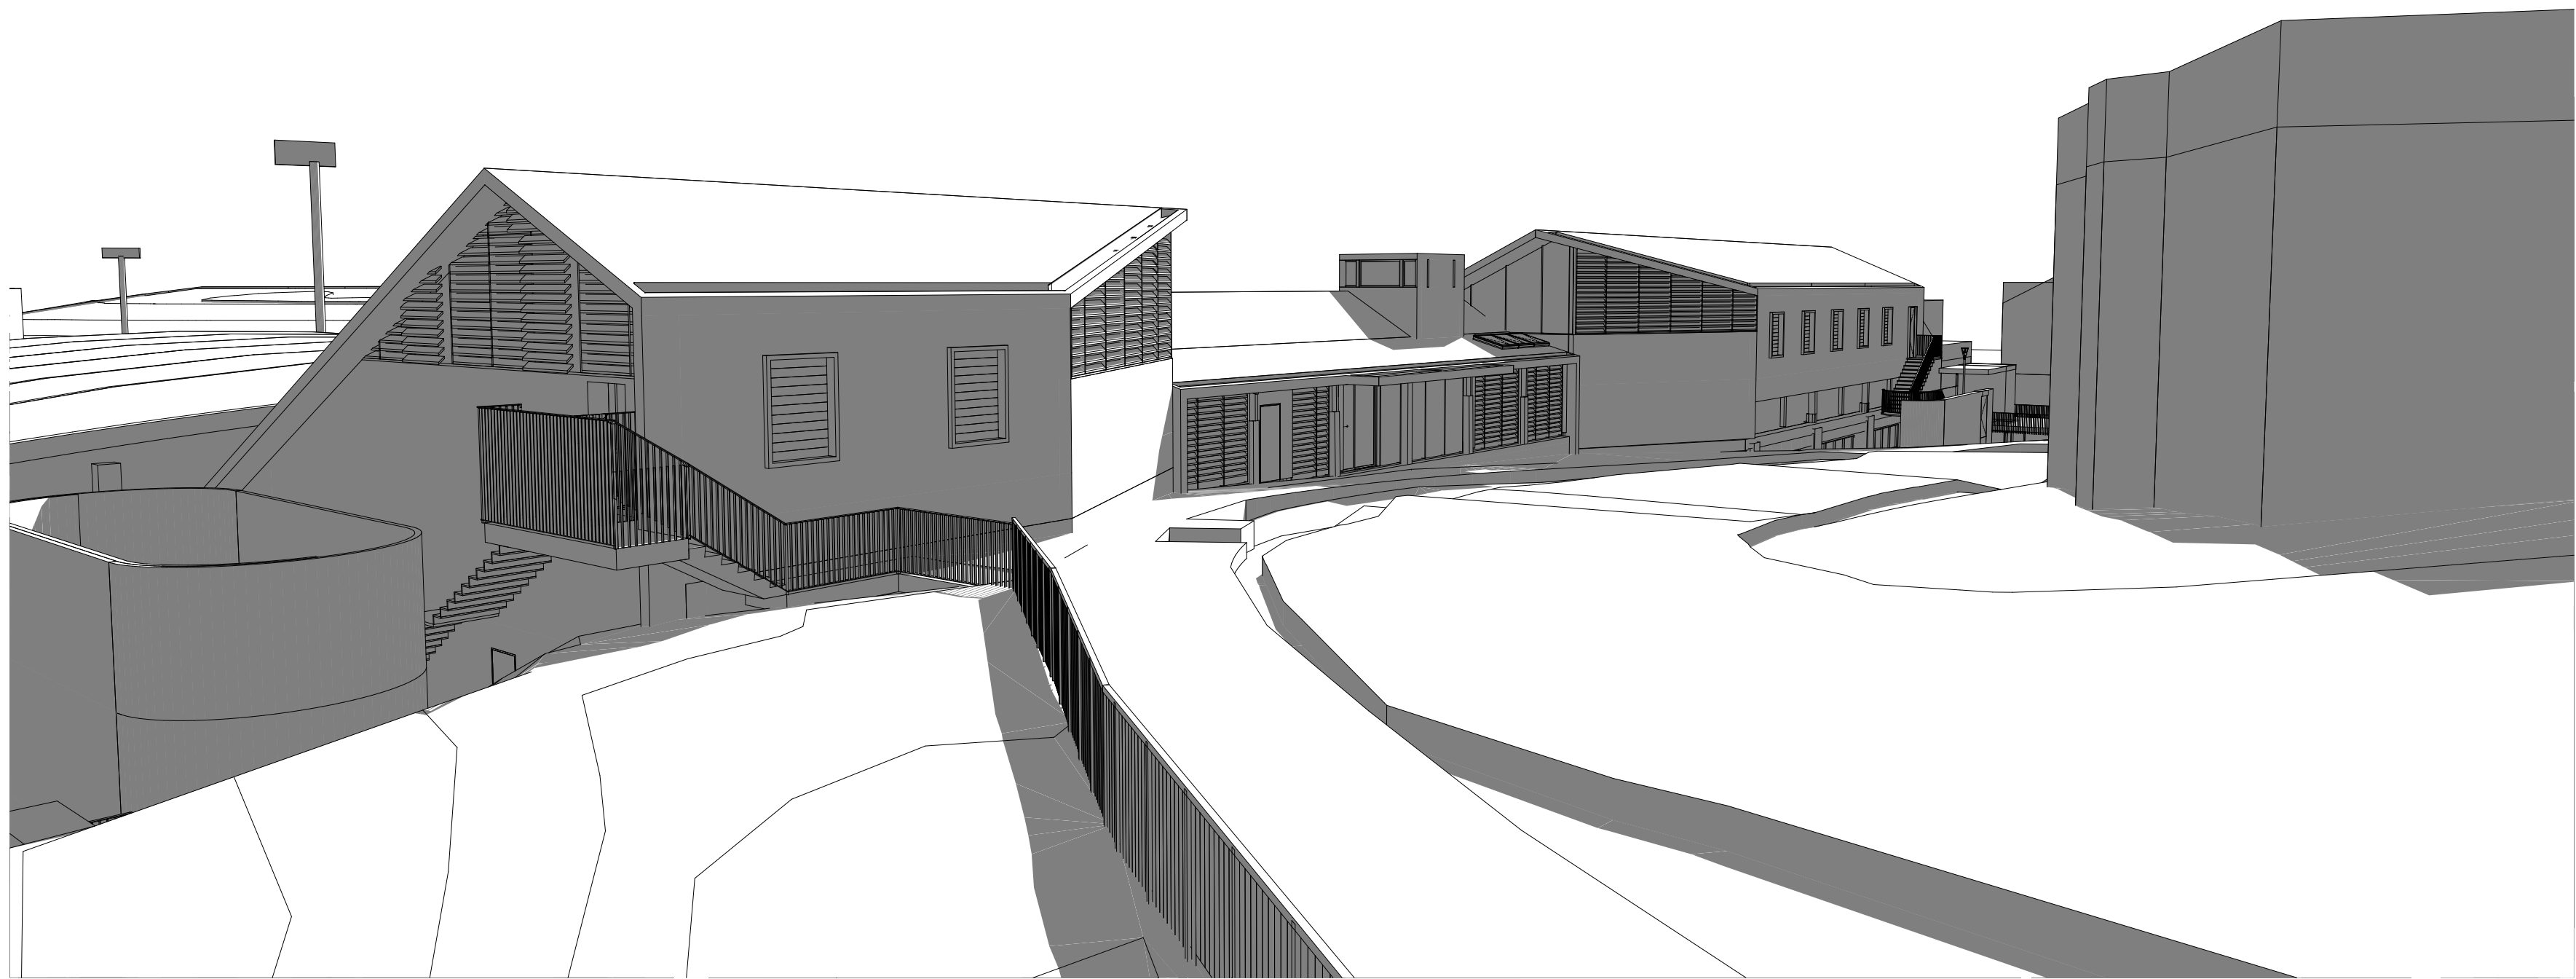


GYM BUILDING SOUTHERN PERSPECTIVE

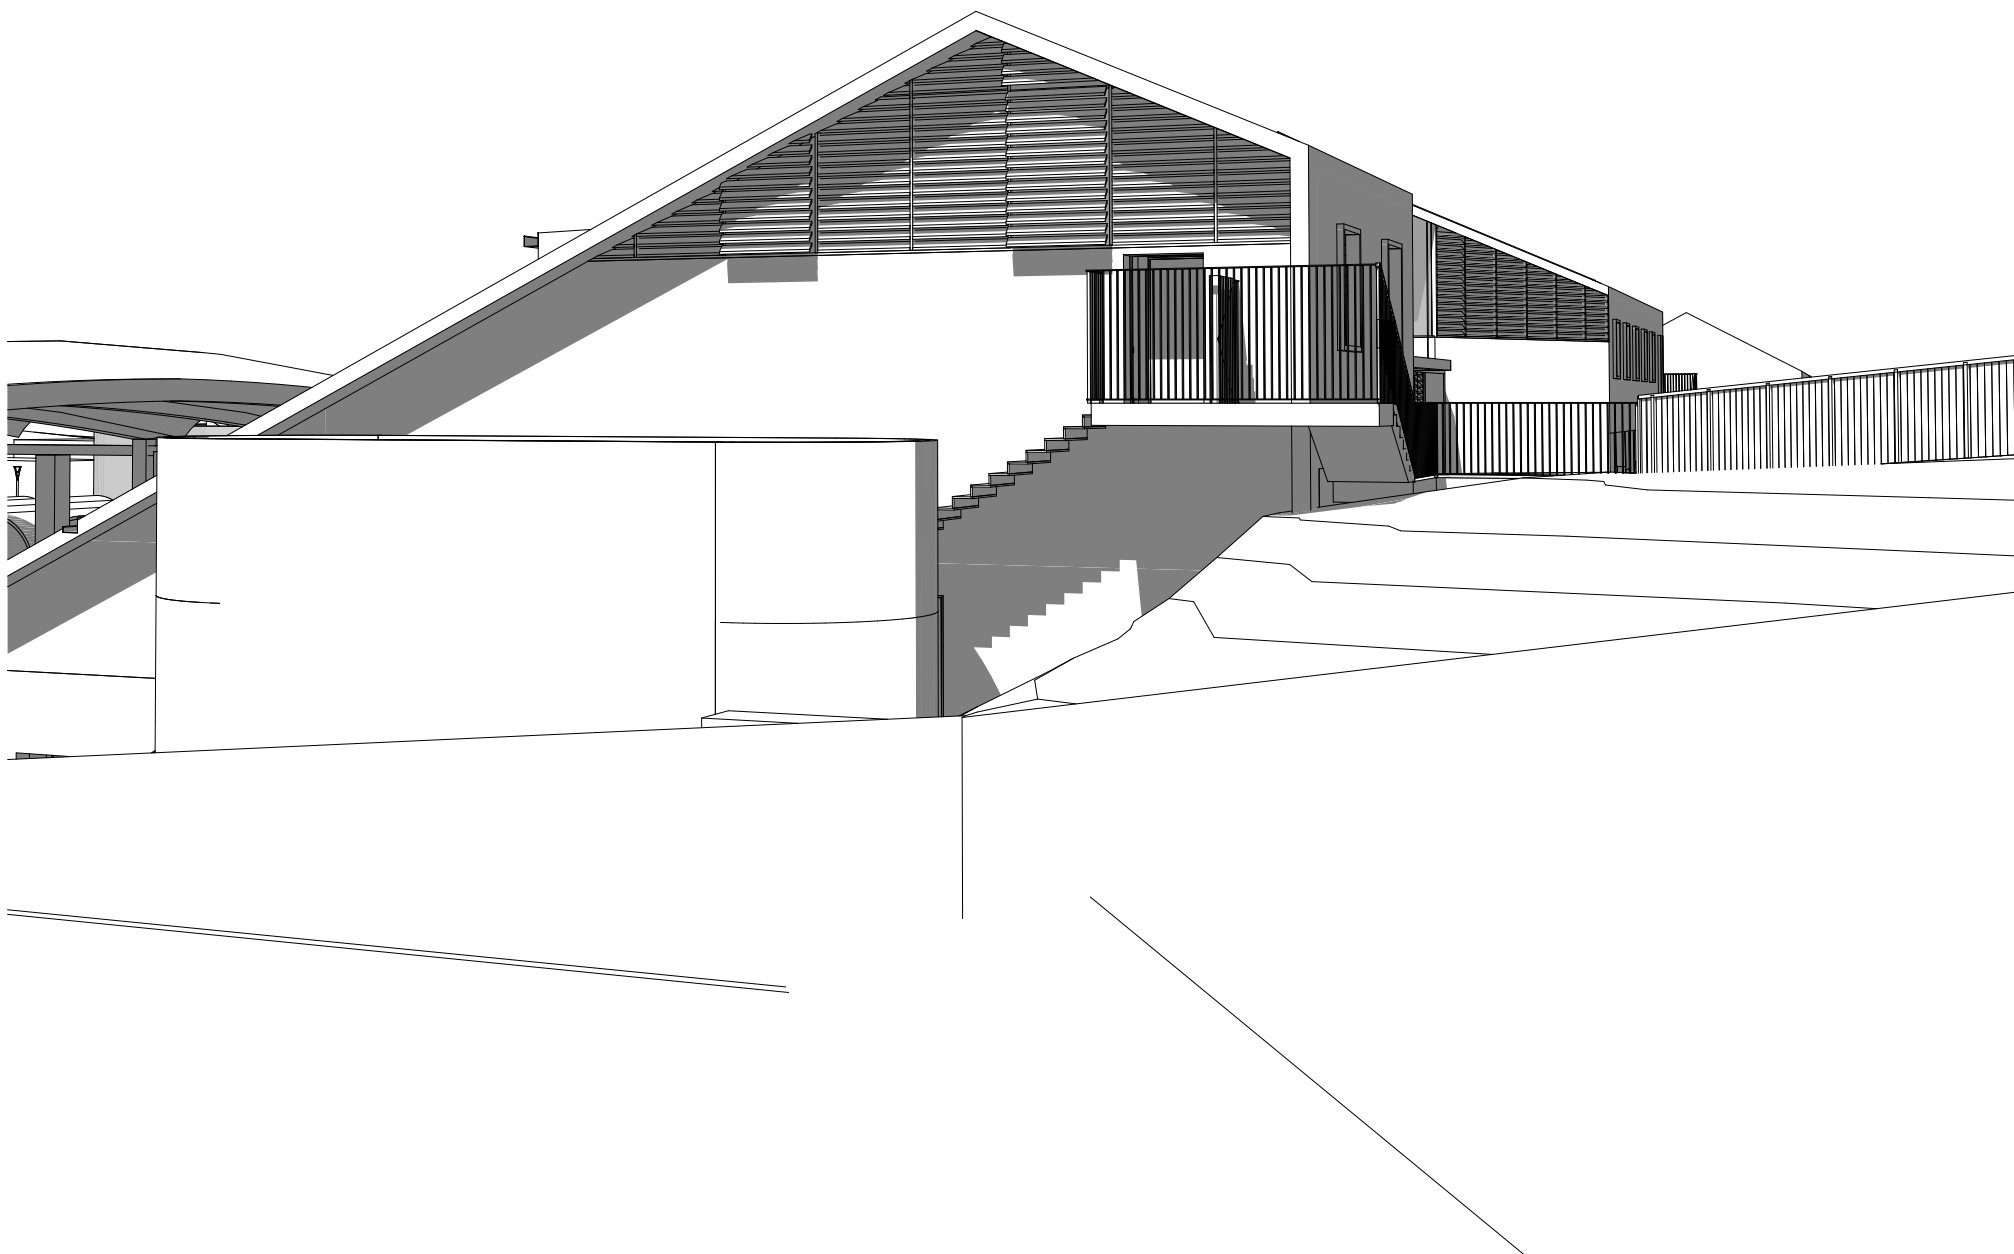

GYM BUILDING WESTERN PERSPECTIVE

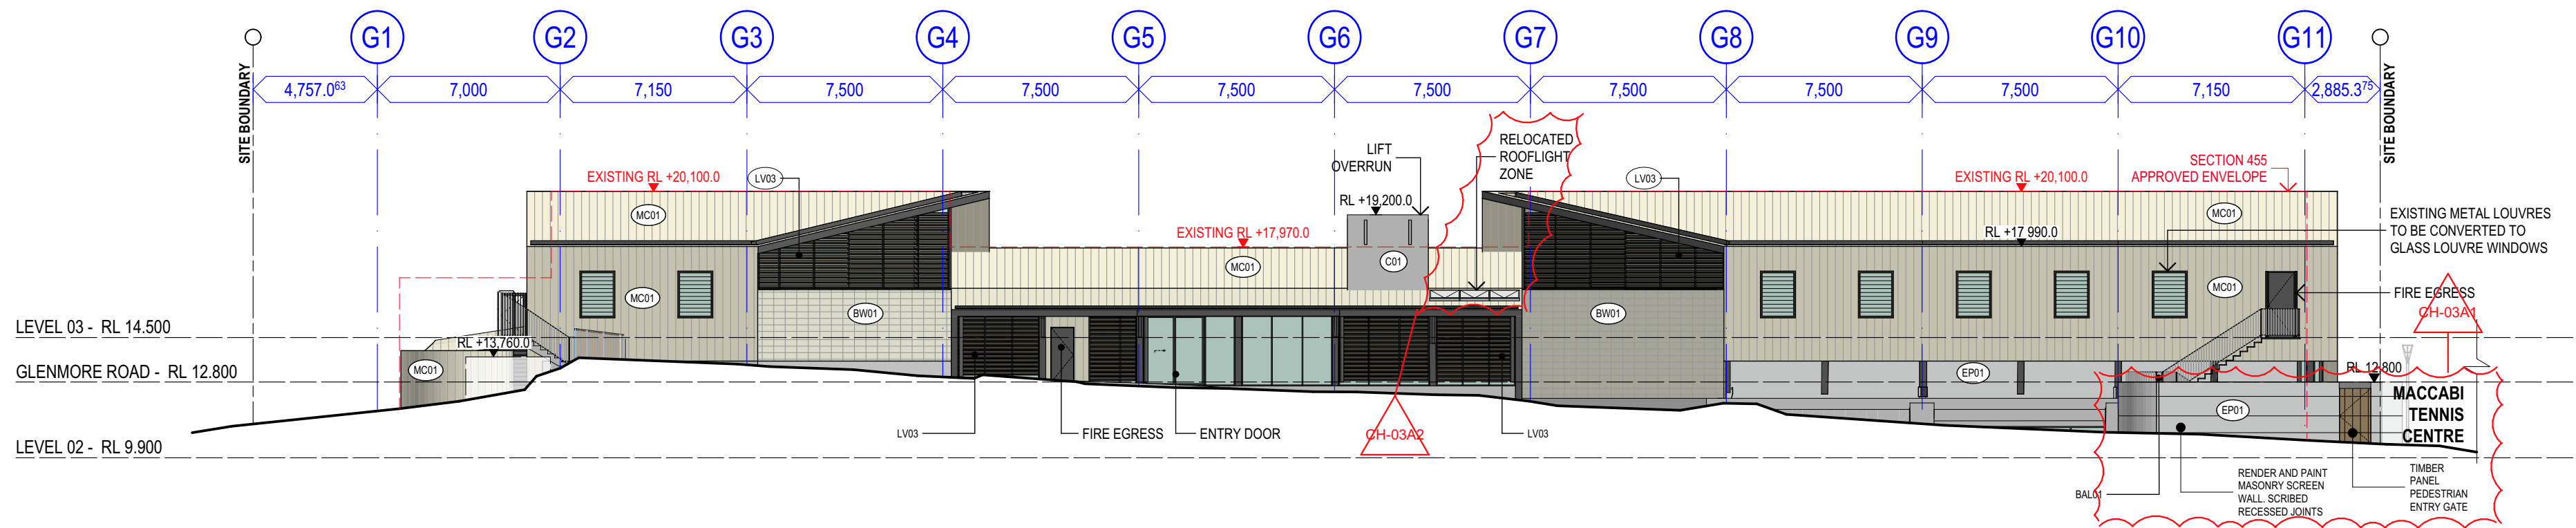


1 GYM SOUTHERN ELEVATION  
SCALE 1:200 @ A1  
SCALE 1:400 @ A3

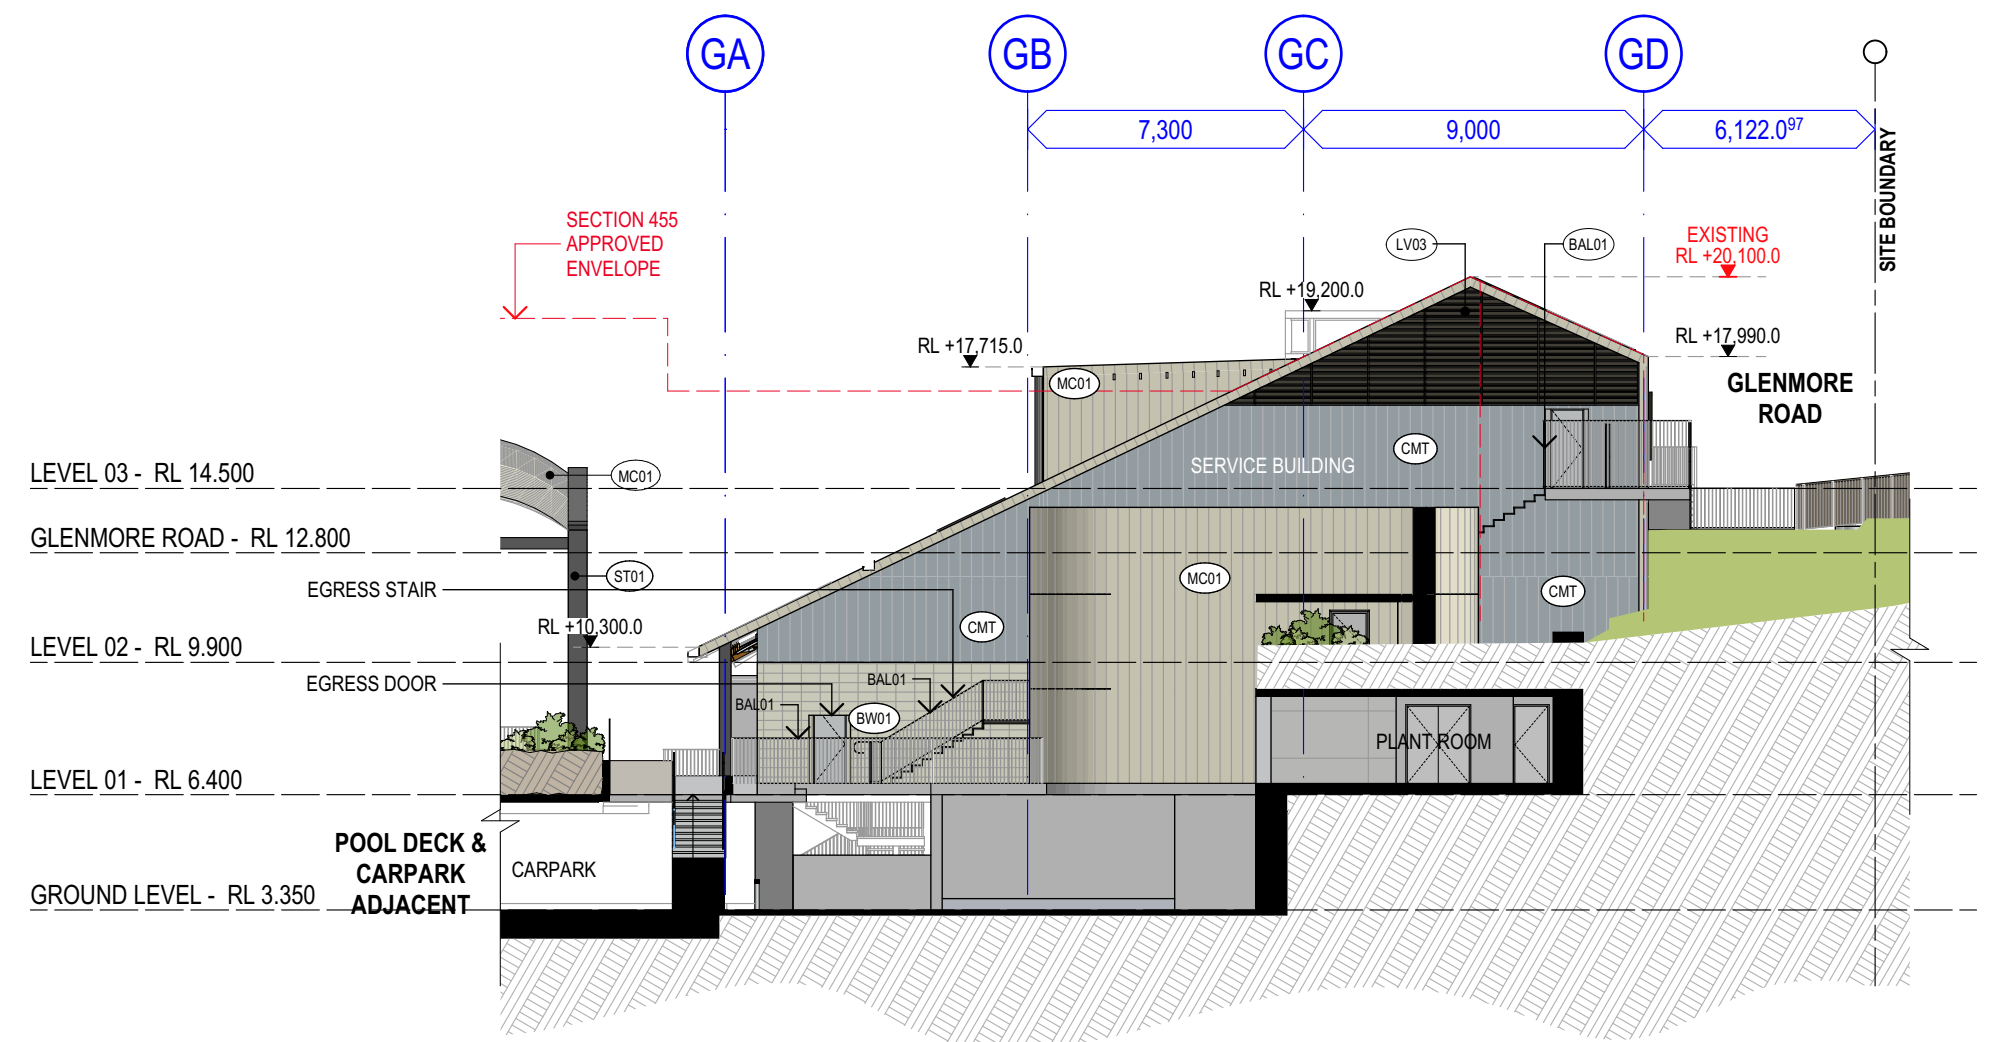

2 GYM WESTERN ELEVATION  
SCALE 1:200 @ A1  
SCALE 1:400 @ A3

### ELEVATION DIAGRAM

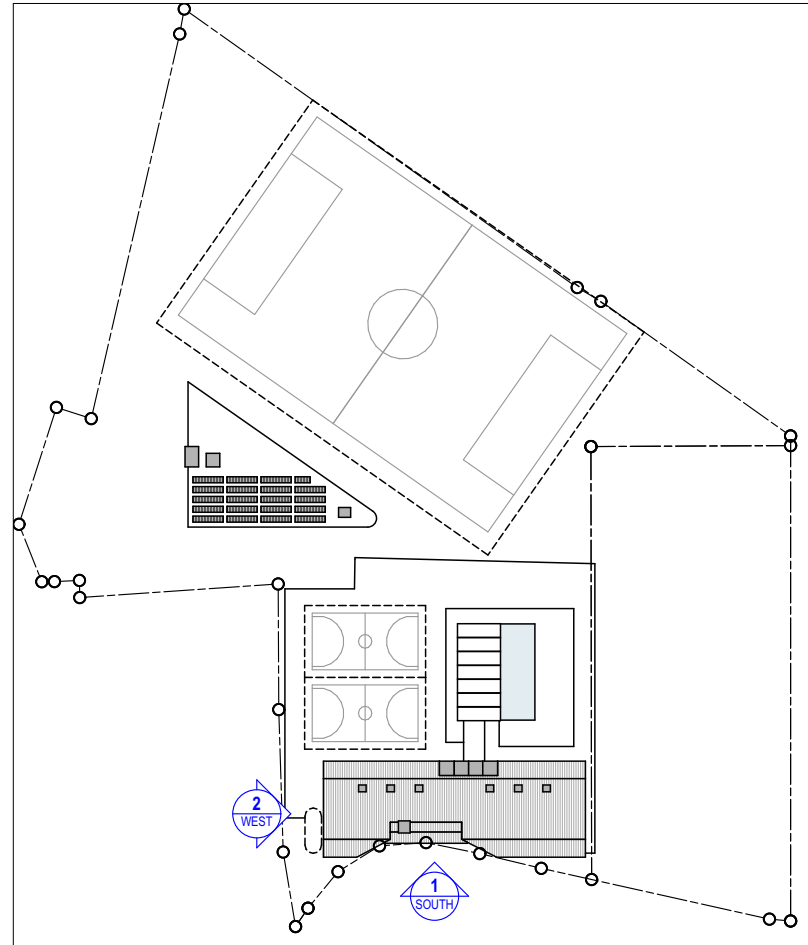

### FINISHES LEGEND: (REFER TO DRAWING 6001 FOR ELEMENTAL FINISHES INFORMATION)

|  |  |  |  |  |
|--|--|--|--|--|
|  |  |  |  |  |
|  |  |  |  |  |
|  |  |  |  |  |
|  |  |  |  |  |

## COTTEEPARKER

SYDNEY  
T 61 2 9366 1133  
COTTEE PARKER ARCHITECTS PTY LTD  
ABN 77 010 924 106  
COTTEEPARKER.COM.AU

0 2 4 6 8 10 12 14 16 18 20  
SCALE 1: 200 @ A1  
SCALE 1: 400 @ A3

CLIENT  
HAKOAH

MACCABI  
TENNIS  
maccabi tennis  
WHITE CITY

DEVELOPMENT  
MANAGER  
P+i

COPYRIGHT COTTEE PARKER ARCHITECTS PTY LTD  
Notified Architect Cottee Parker JPR  
Martin Tamms NSW Reg No. 10093

V:\1800\18005669 White City - Stage One NSW\2 Production\ArchCAD\Master\5 Milestones\5669 White City Master\_14.56\_20230605.dgn.bpm: 22/08/2023: 4:29 PM

02 S4.56 APPLICATION  
03 DEVELOPMENT APPLICATION  
ISSUE PURPOSE  
DATE D. C. A.

22/08/2023 LA BS BS  
03/12/2019 LR ADM ADM  
DATE D. C. A.

DETAILED DA APPLICATION

## WHITE CITY REDEVELOPMENT

30 ALMA STREET, PADDINGTON  
CLIENT - HAKOAH CLUB

DRAWING TITLE  
GYM ELEVATIONS

JOB No  
5669  
DRAWING No  
A3005  
ISSUE  
02