




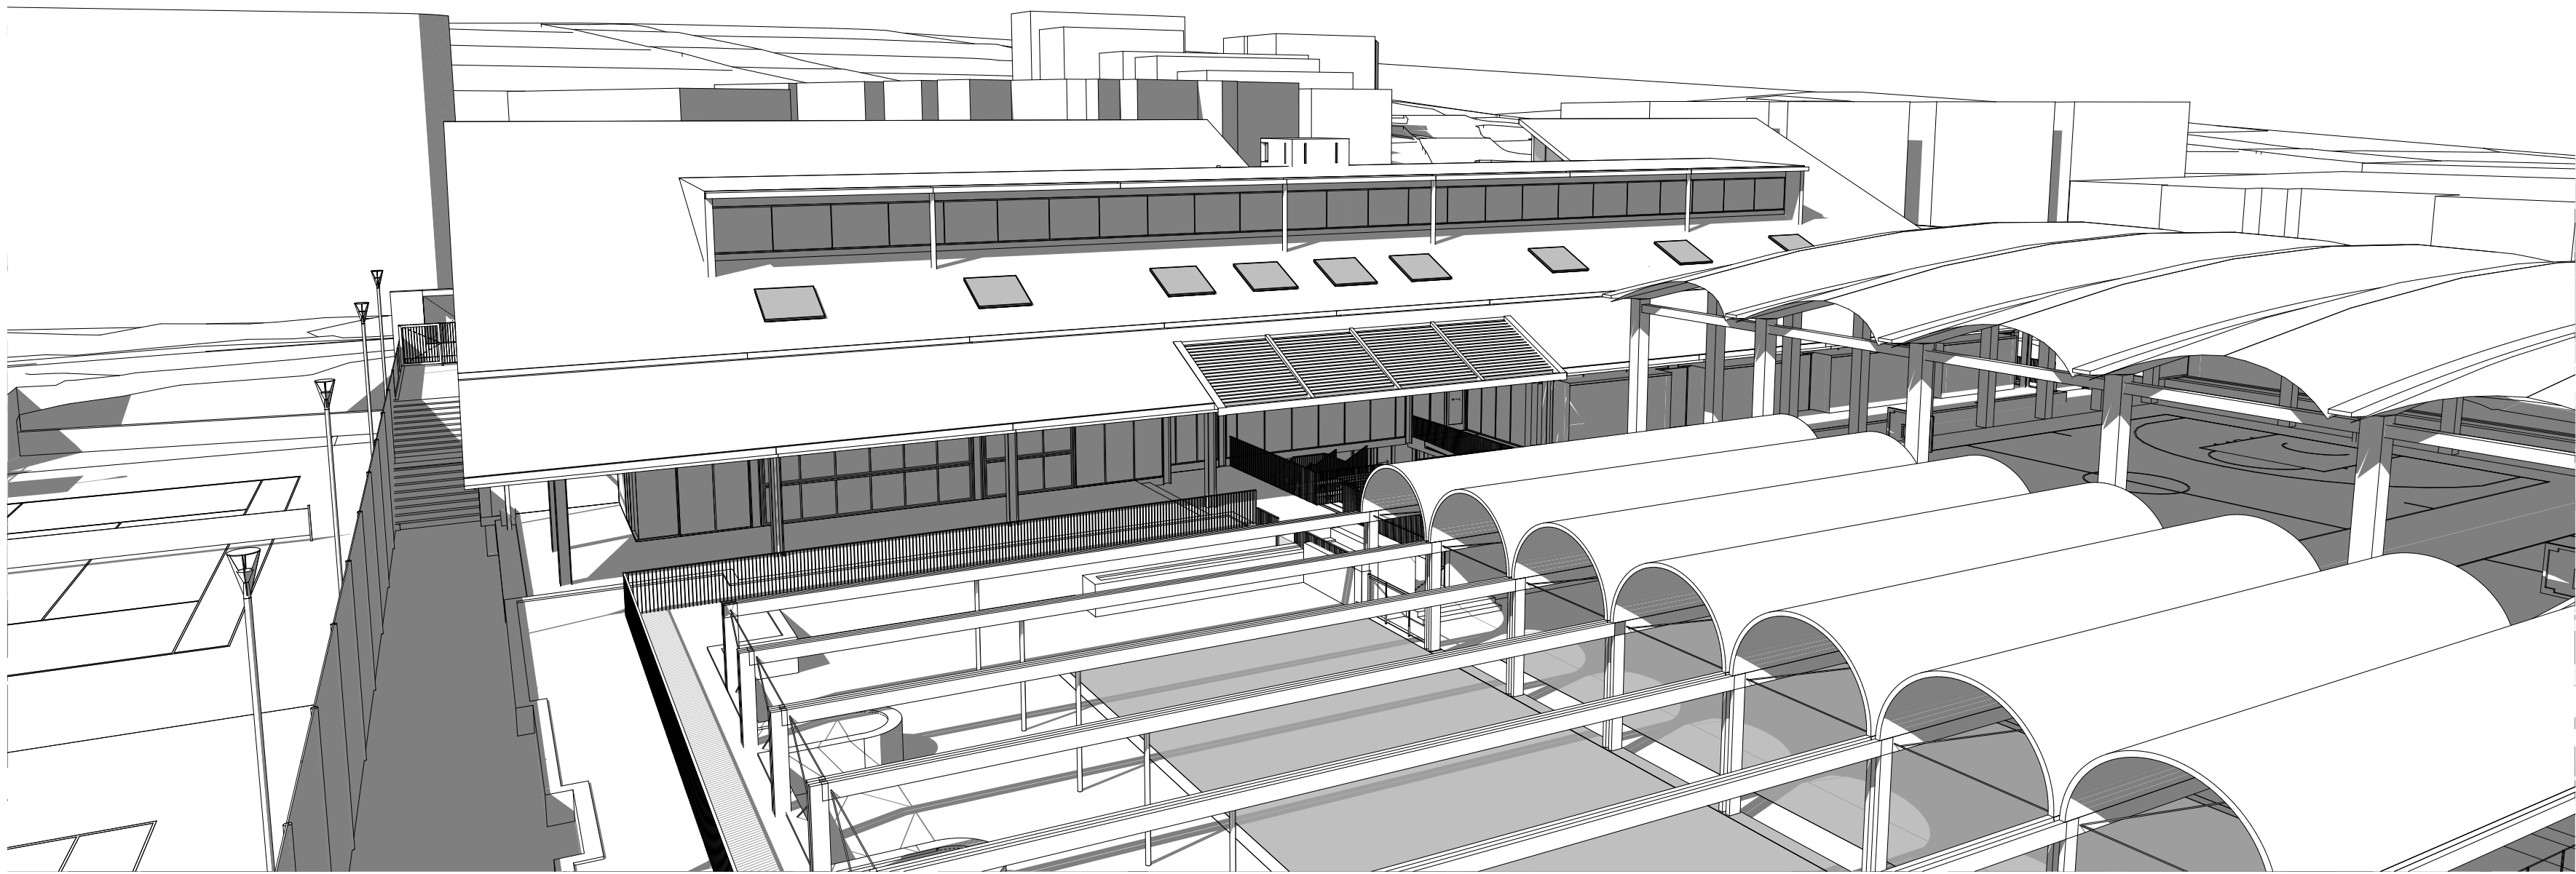


GYM BUILDING NORTHERN PERSPECTIVE

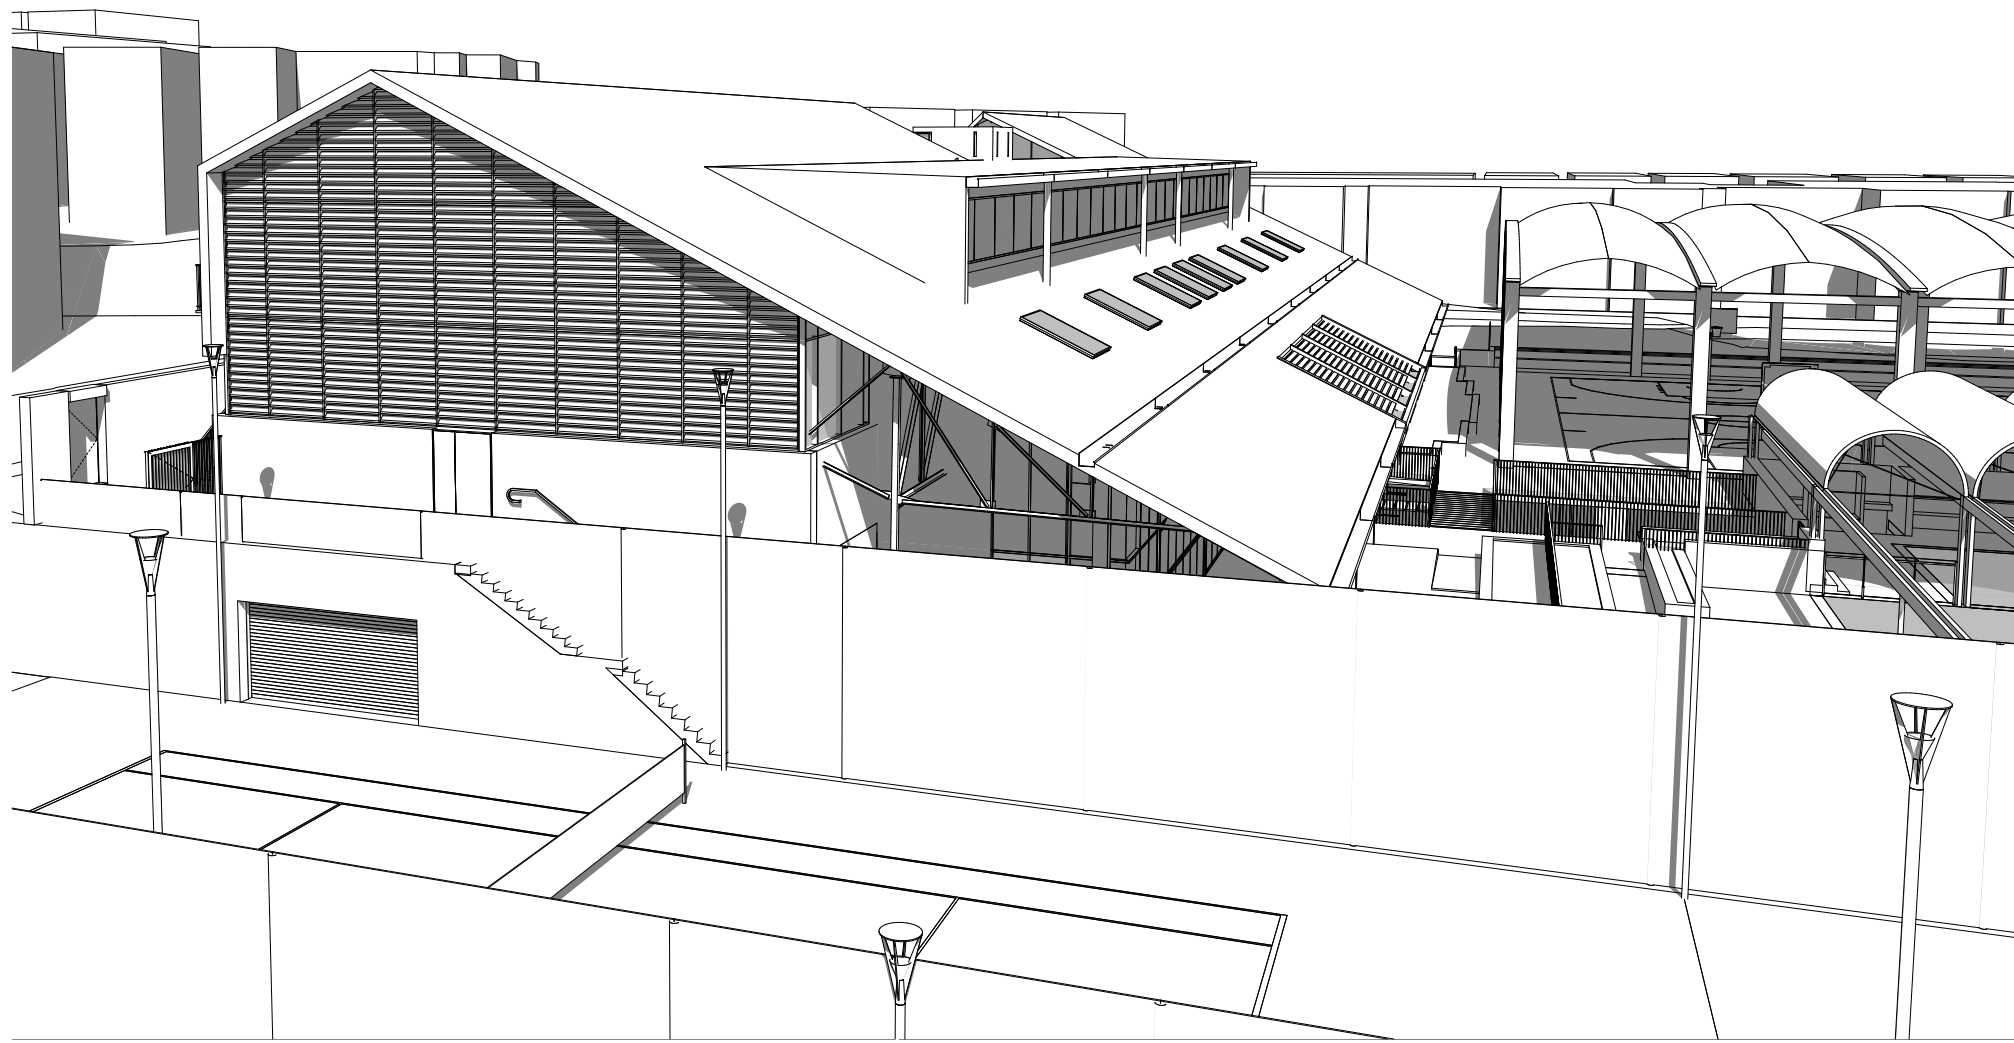

GYM BUILDING EASTERN PERSPECTIVE

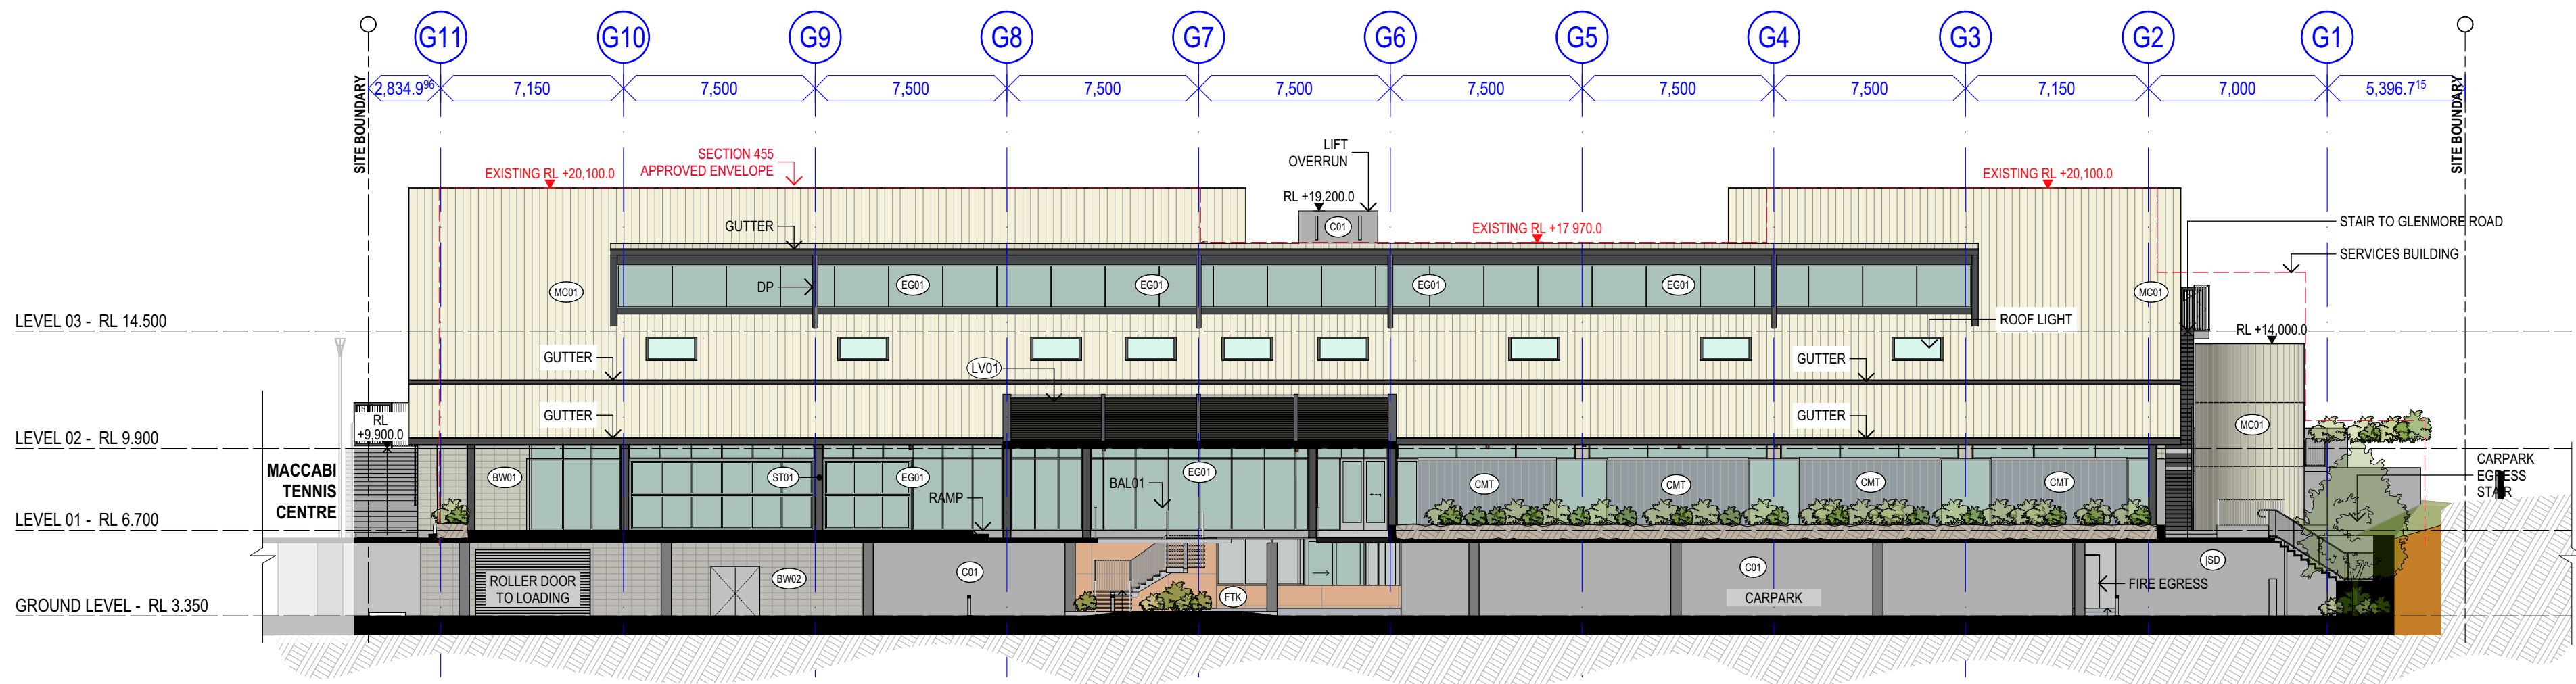


1 GYM NORTHERN ELEVATION  
SCALE 1:200 @ A1  
SCALE 1:400 @ A3

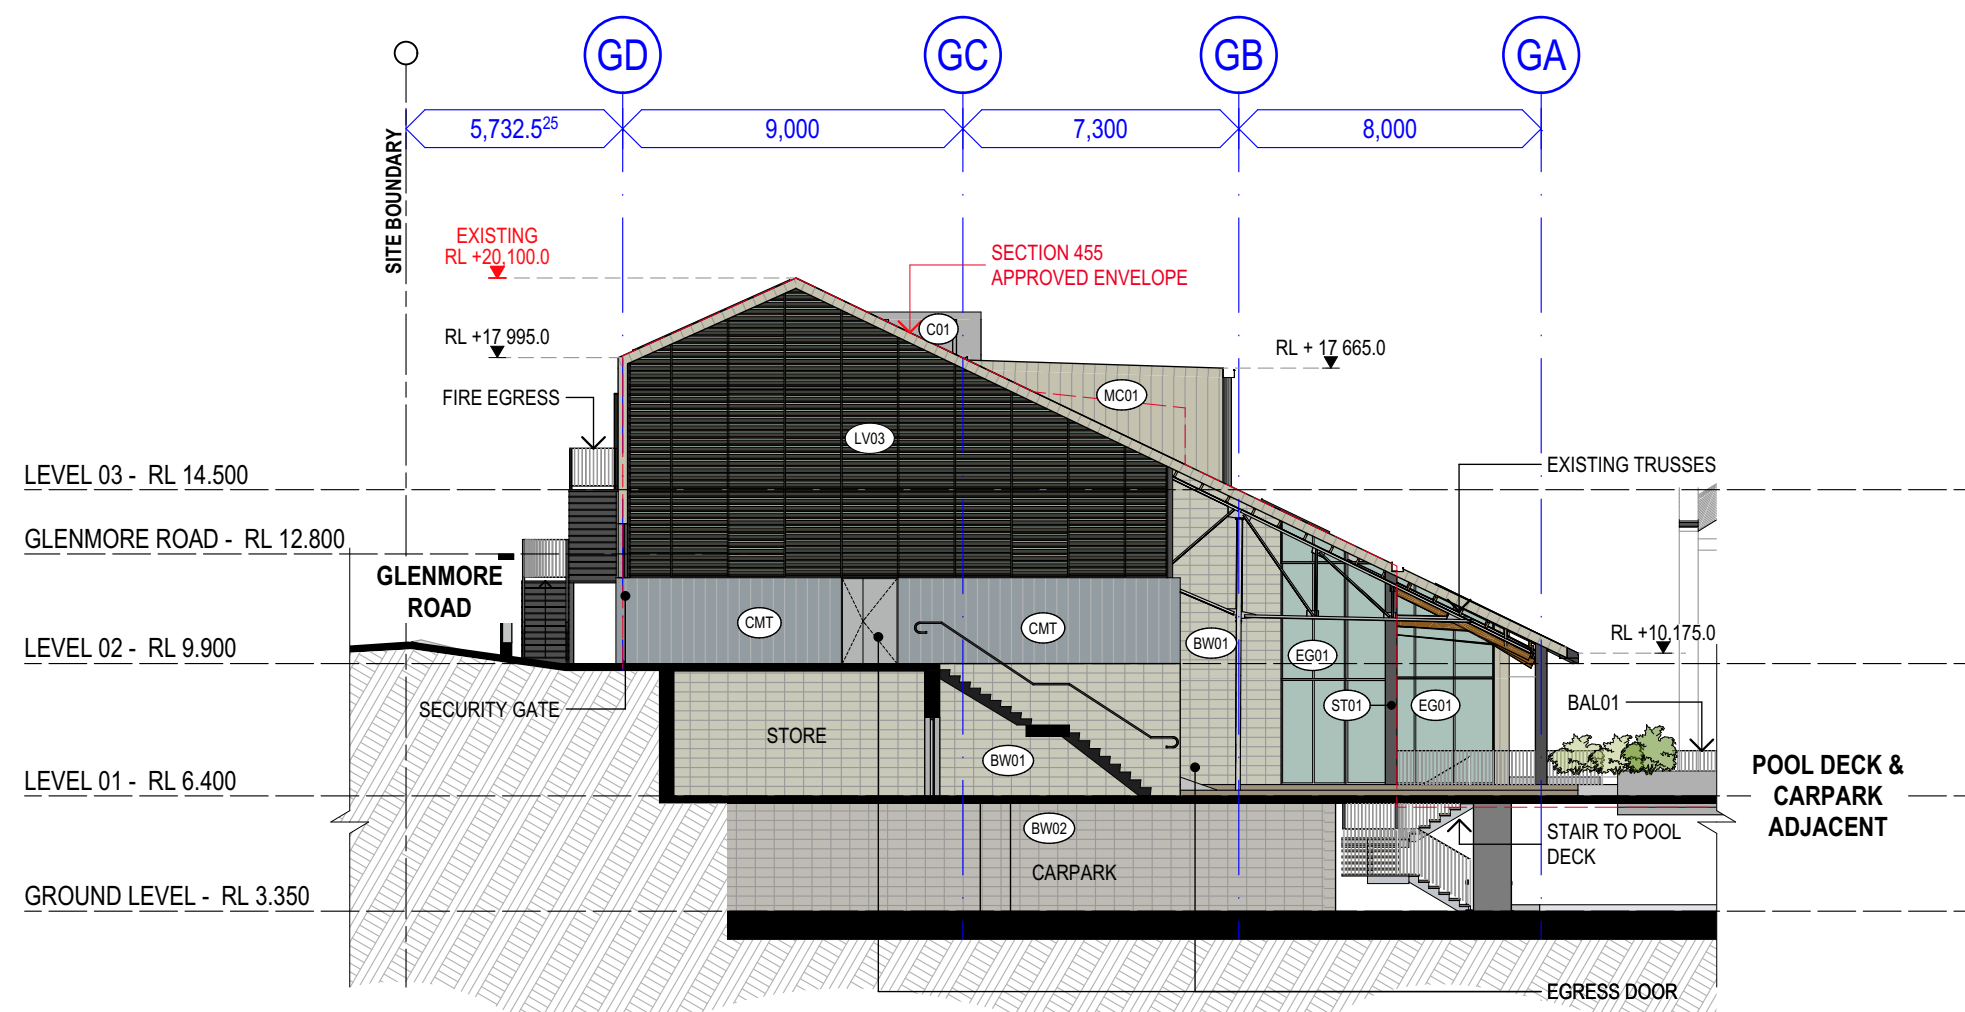

2 GYM EASTERN ELEVATION  
SCALE 1:200 @ A1  
SCALE 1:400 @ A3

### ELEVATION DIAGRAM

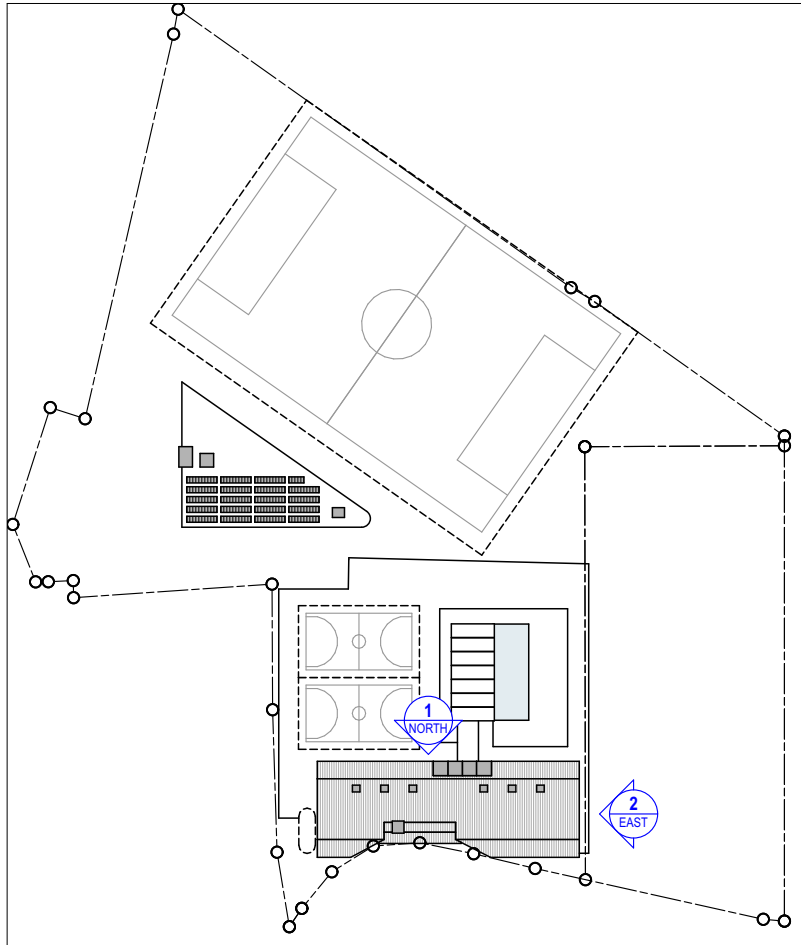

### FINISHES LEGEND: (REFER TO DRAWING 6001 FOR ELEMENTAL FINISHES INFORMATION)

|  |  |  |  |  |
|--|--|--|--|--|
|  |  |  |  |  |
|  |  |  |  |  |
|  |  |  |  |  |
|  |  |  |  |  |

COTTEEPARKER

SYDNEY  
T 61 2 9366 1133  
COTTEE PARKER ARCHITECTS PTY LTD  
ABN 77 010 924 106  
COTTEEPARKER.COM.AU

0 2 4 6 8 10 12 14 16 18 20  
SCALE 1: 200 @ A1  
SCALE 1: 400 @ A3

CLIENT  
  
HAKOAH

MACCABI  
TENNIS  
  
maccabi tennis  
WHITE CITY

DEVELOPMENT  
MANAGER  
  
P+i

COPYRIGHT COTTEE PARKER ARCHITECTS PTY LTD  
Notified Architect Cotteeparker JPR  
Martin Tamms NSW Reg No. 10093  
V:\1800\18005669 White City - Stage One NSW\2 Production\ArchCAD\Master\5 Milestones\5669 White City Master\_14.56\_20230605.dgn: 16/06/2023: 10:25 AM

02 S4.56 APPLICATION 09/06/23 LA BS BS  
03 DEVELOPMENT APPLICATION 03/12/2019 LR ADM ADM  
ISSUE PURPOSE DATE D C A  
DETAILED DA APPLICATION

WHITE CITY REDEVELOPMENT

30 ALMA STREET, PADDINGTON  
CLIENT - HAKOAH CLUB

DRAWING TITLE  
GYM ELEVATIONS

JOB No 5669  
DRAWING No A3004  
ISSUE 02