

**Department of Planning and Environment**  
 Issued under the Environmental Planning and Assessment Act 1979  
 Approved Application No 23/12343  
 Granted on the 21 November 2023  
 Signed Z Derbyshire  
 Sheet No 14 of 19

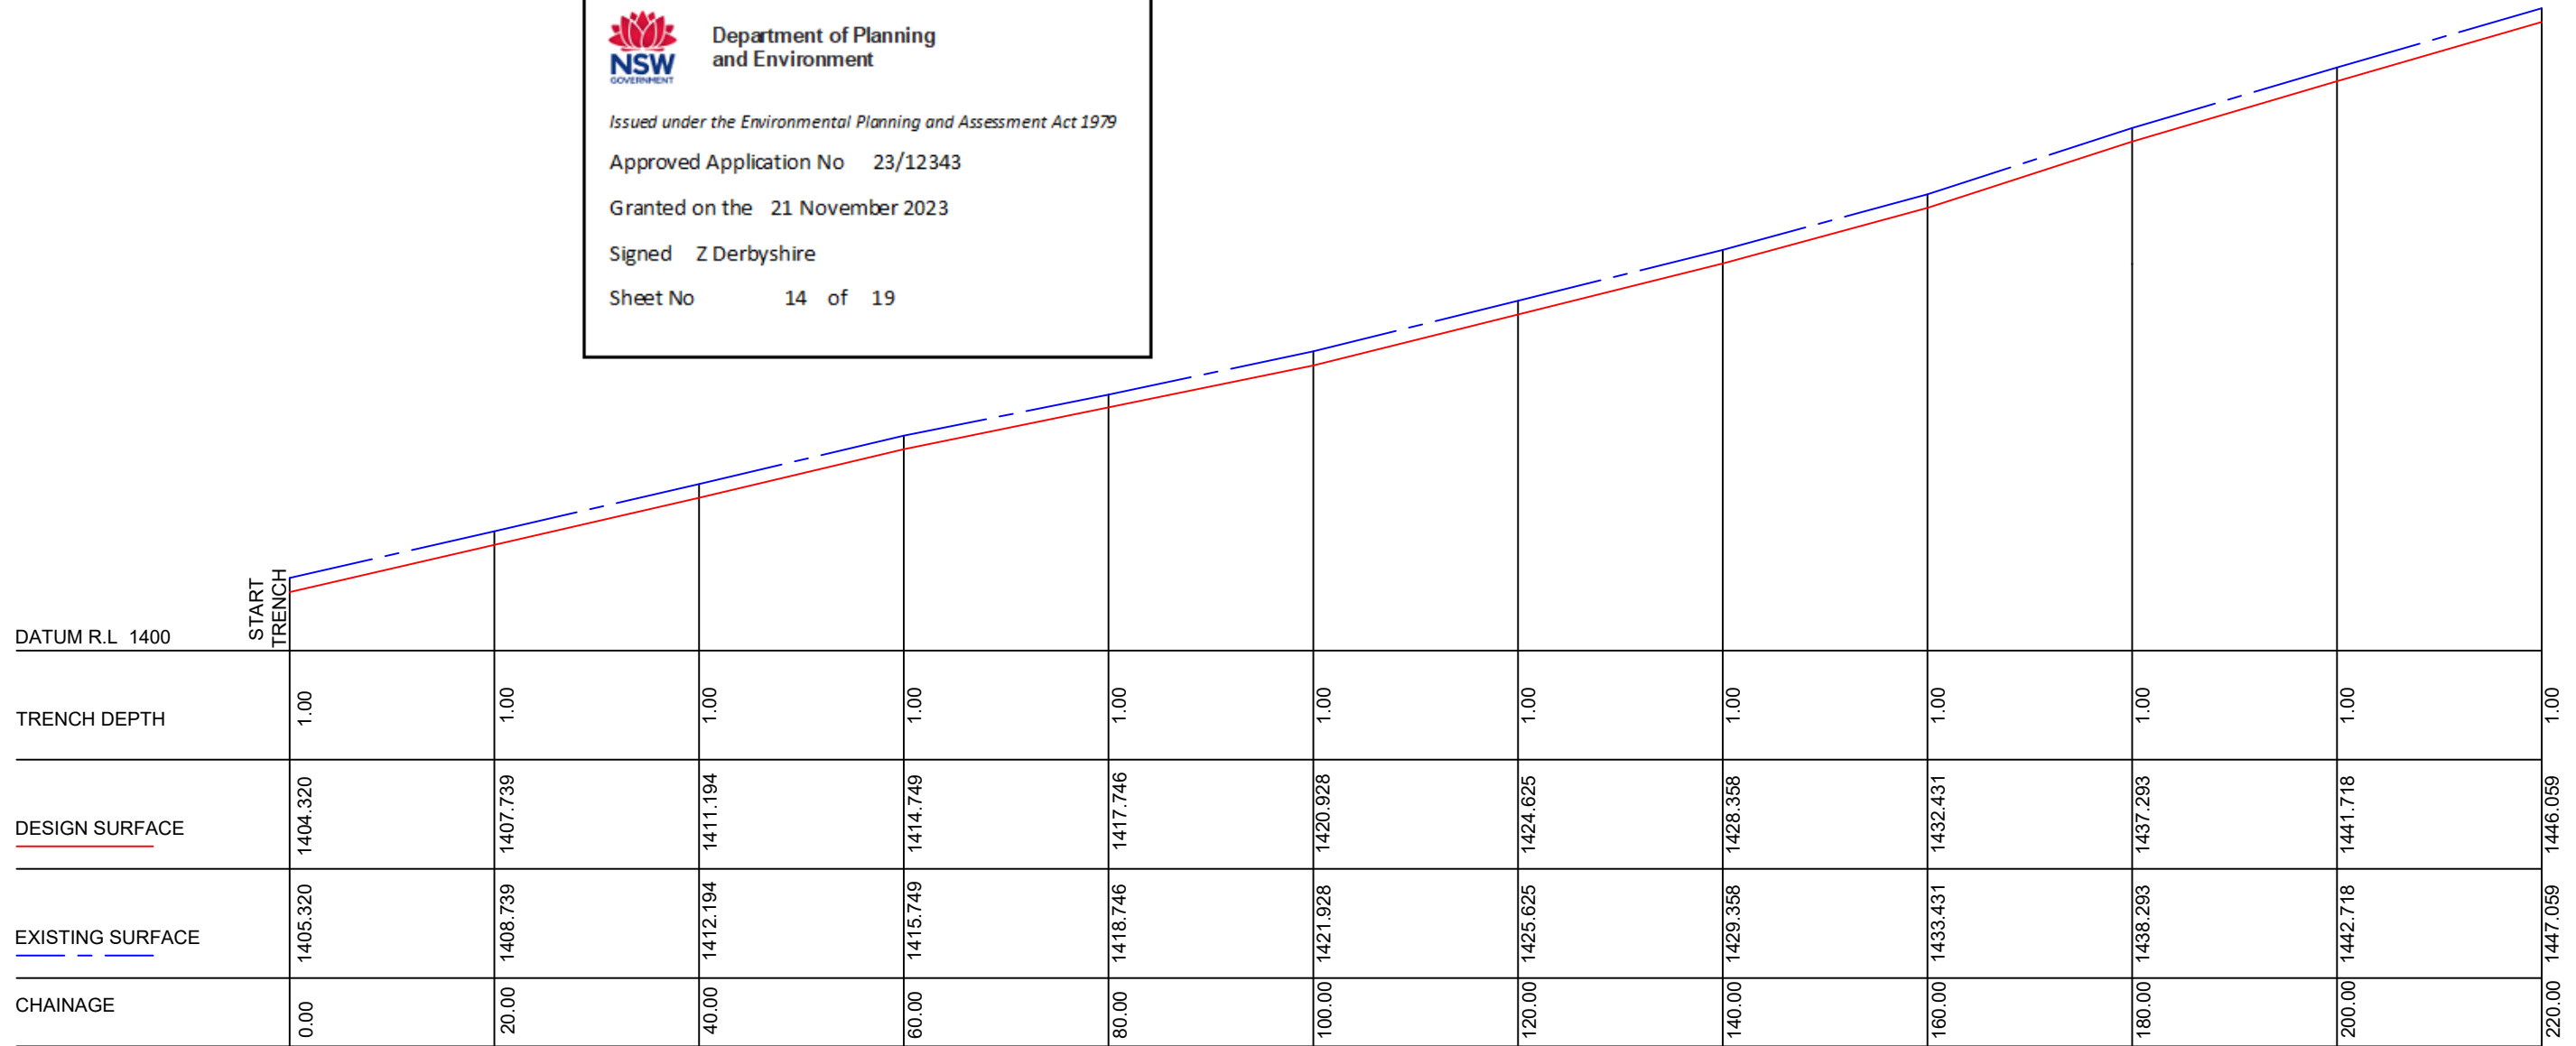

SCALE:  
 HORIZONTAL 1:500  
 VERTICAL 1:500


**NOTES:**

- TRENCHING IN THE NOMINATED DEPTH OF 1.0M FOR 250NB WATER - 300NB AIR, 1.2M FOR 500NB WATER - 400NB AIR & 300NB WATER - 350NB AIR. VERTICAL CUTS MAY BE CARRIED OUT IF SIDEWALLS REMAIN STABLE DURING PIPE CONSTRUCTION
- FOR SECTIONS DEEPER THAN 1.5M, BENCHING MUST BE CARRIED OUT TO ACHIEVE AN OVERALL TEMPORARY BATTER SLOPE NO STEEPER TAN 1H:1V AND WITH MAXIMUM INDIVIDUAL BENCH HEIGHTS OF 1.5M

Rev	Date	Description
A	02/08/23	Original for DA

Itemref	Quantity	Title/Name, designation, material, dimension etc	Article No./Reference
Designed by K O'SULLIVAN	Checked by R NURIDIN	Approved by - date R NURIDIN - 4/08/2023	File name SM-Long.dwg
Date 02/08/2023		Scale 1:500 @ A3	
SNOWMAKING Bunny Walk to Milk Run			Longsections
SM-Bunny Walk to Milk Run			Edition A
			Sheet 1/5



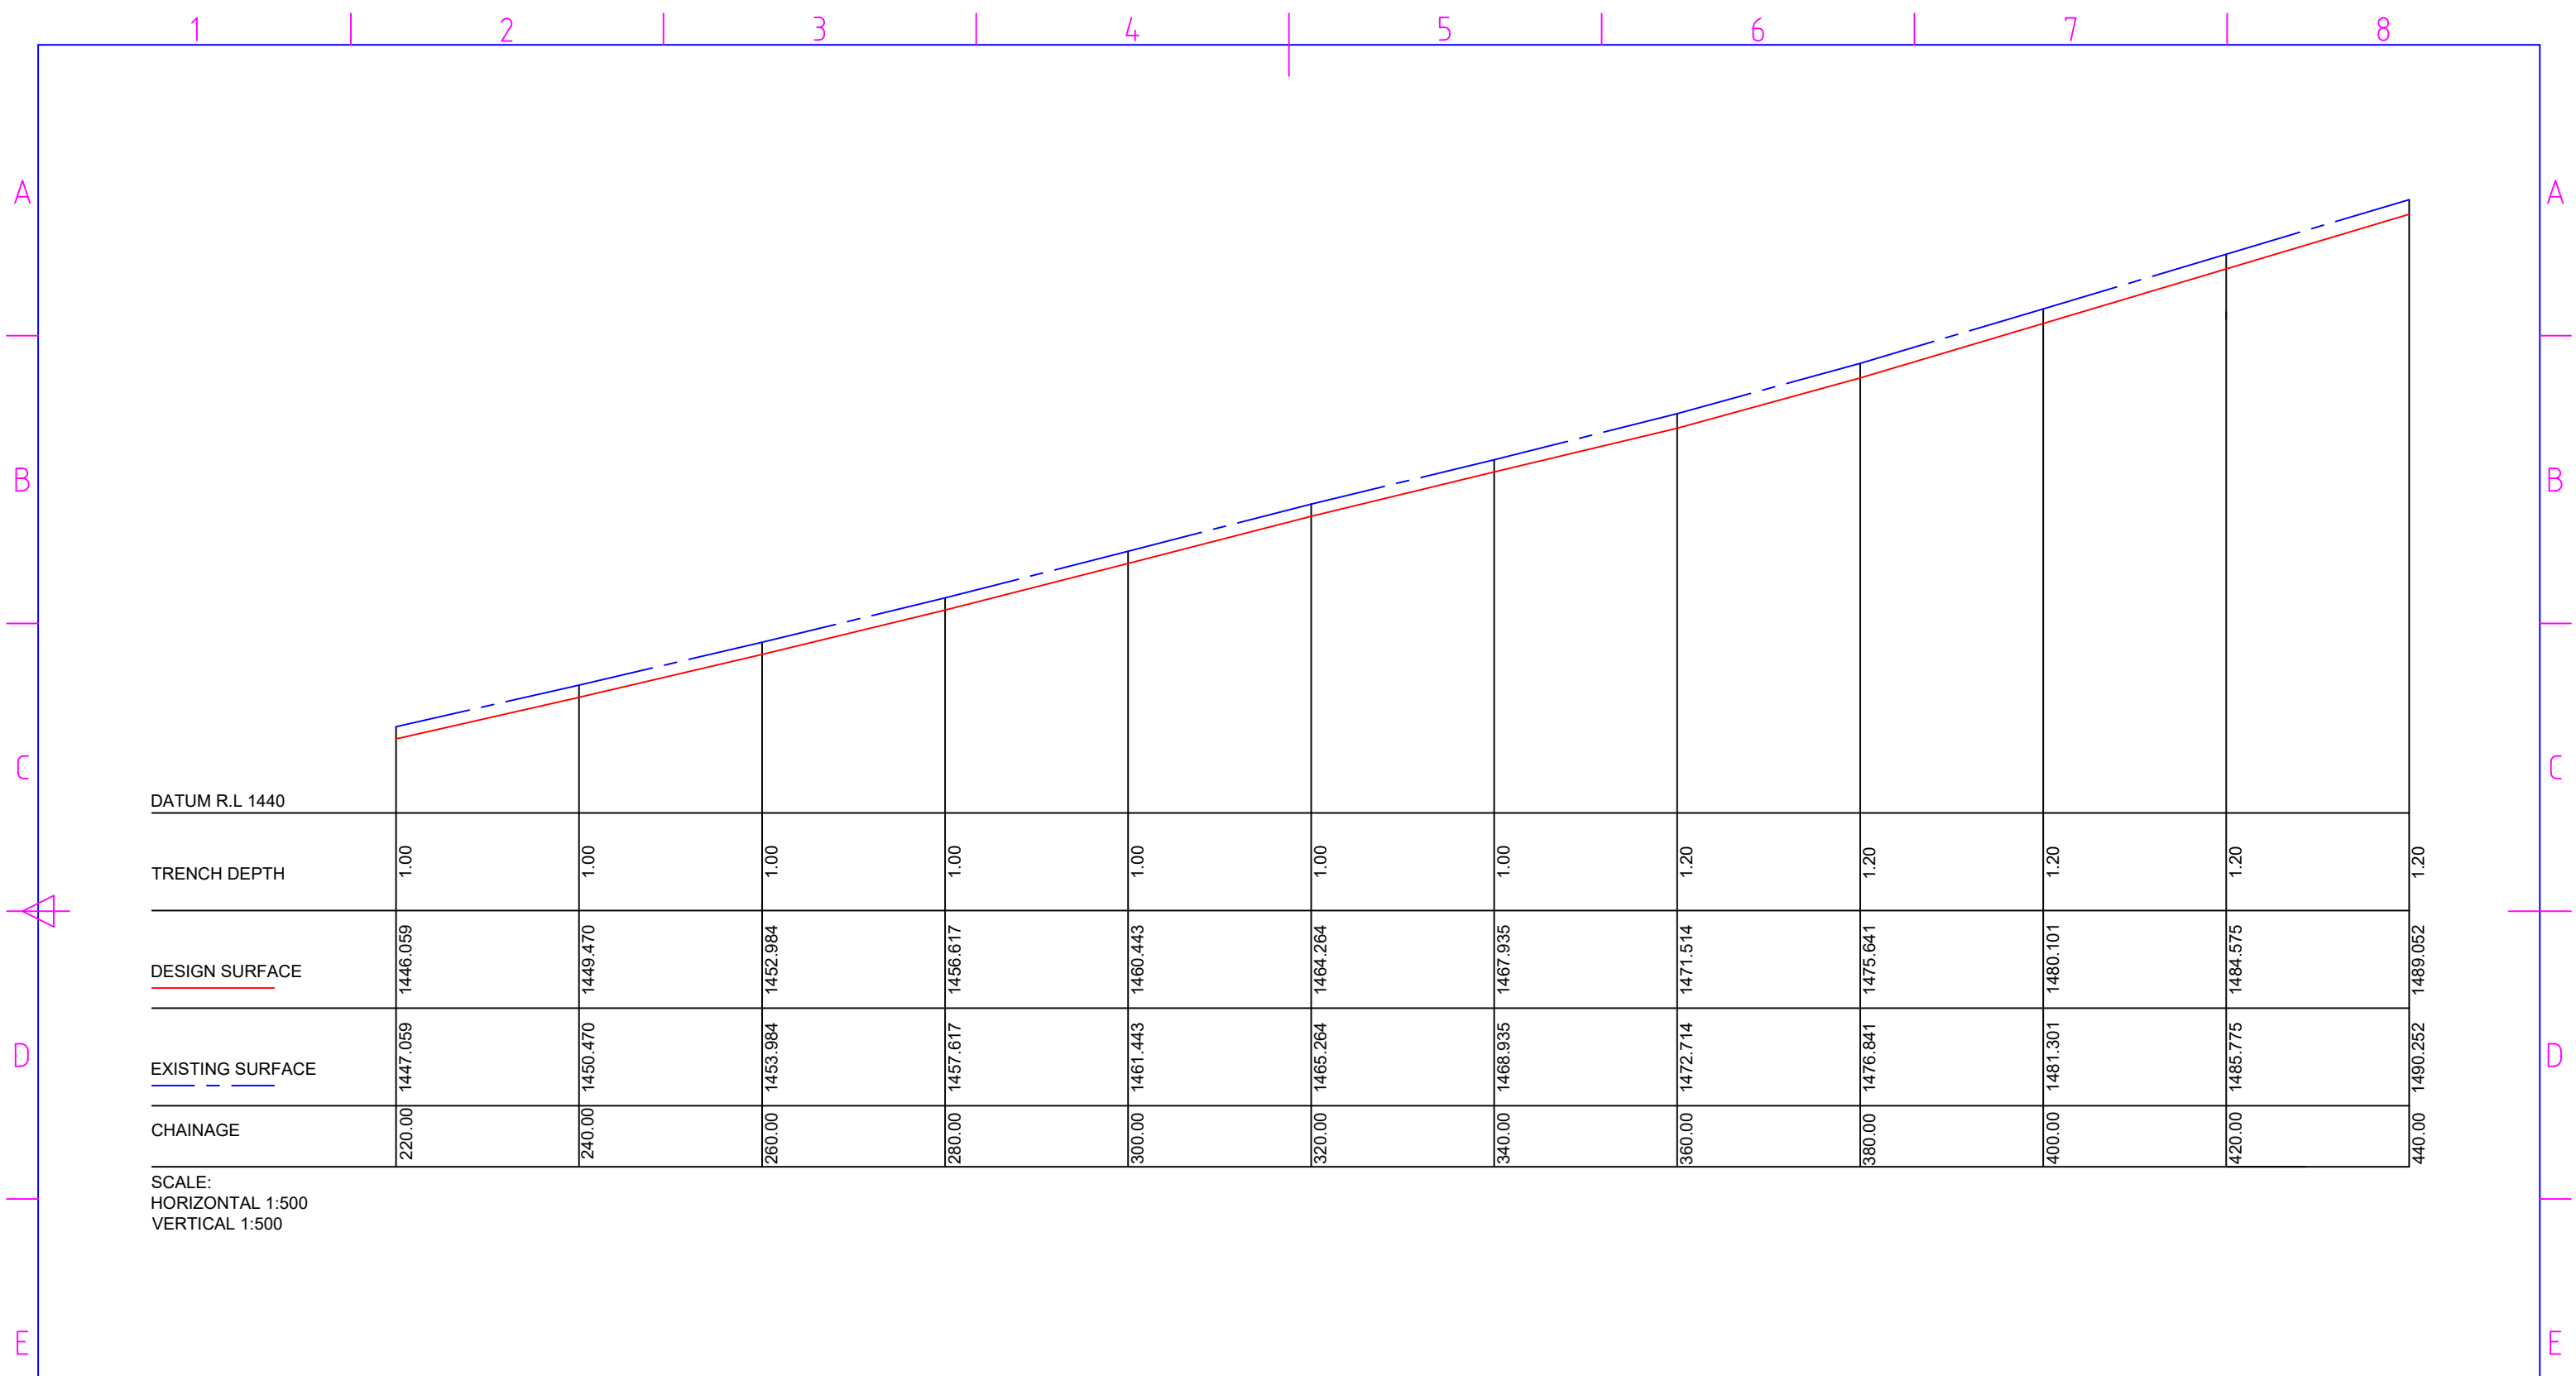

DATUM R.L 1440													
TRENCH DEPTH	1.00	1.00	1.00	1.00	1.00	1.00	1.00	1.00	1.20	1.20	1.20	1.20	1.20
DESIGN SURFACE	1446.059	1449.470	1452.984	1456.617	1460.443	1464.264	1467.935	1471.514	1475.641	1480.101	1484.575	1489.052	1490.252
EXISTING SURFACE	1447.059	1450.470	1453.984	1457.617	1461.443	1465.264	1468.935	1472.714	1476.841	1481.301	1485.775	1490.252	1490.252
CHAINAGE	220.00	240.00	260.00	280.00	300.00	320.00	340.00	360.00	380.00	400.00	420.00	440.00	440.00

SCALE:  
HORIZONTAL 1:500  
VERTICAL 1:500

**NOTES:**

- TRENCHING IN THE NOMINATED DEPTH OF 1.0M FOR 250NB WATER - 300NB AIR, 1.2M FOR 500NB WATER - 400NB AIR & 300NB WATER - 350NB AIR. VERTICAL CUTS MAY BE CARRIED OUT IF SIDEWALLS REMAIN STABLE DURING PIPE CONSTRUCTION
- FOR SECTIONS DEEPER THAN 1.5M, BENCHING MUST BE CARRIED OUT TO ACHIEVE AN OVERALL TEMPORARY BATTER SLOPE NO STEEPER TAN 1H:1V AND WITH MAXIMUM INDIVIDUAL BENCH HEIGHTS OF 1.5M


Rev	Date	Description
A	02/08/23	Original for DA

Itemref	Quantity	Title/Name, designation, material, dimension etc	Article No./Reference
Designed by K O'SULLIVAN	Checked by R NURIDIN	Approved by - date R NURIDIN - 4/08/2023	File name SM-Long.dwg
Date 02/08/2023		Scale 1:500 @ A3	



SNOWMAKING Bunny Walk to Milk Run		Longsections	
SM-Bunny Walk to Milk Run		Edition A	Sheet 2/5

© COPYRIGHT - KOSCIUSZKO THREDBO PTY. LTD.  
NOT TO BE UTILISED OR COPIED IN PART, OR  
IN WHOLE, WITHOUT PERMISSION.

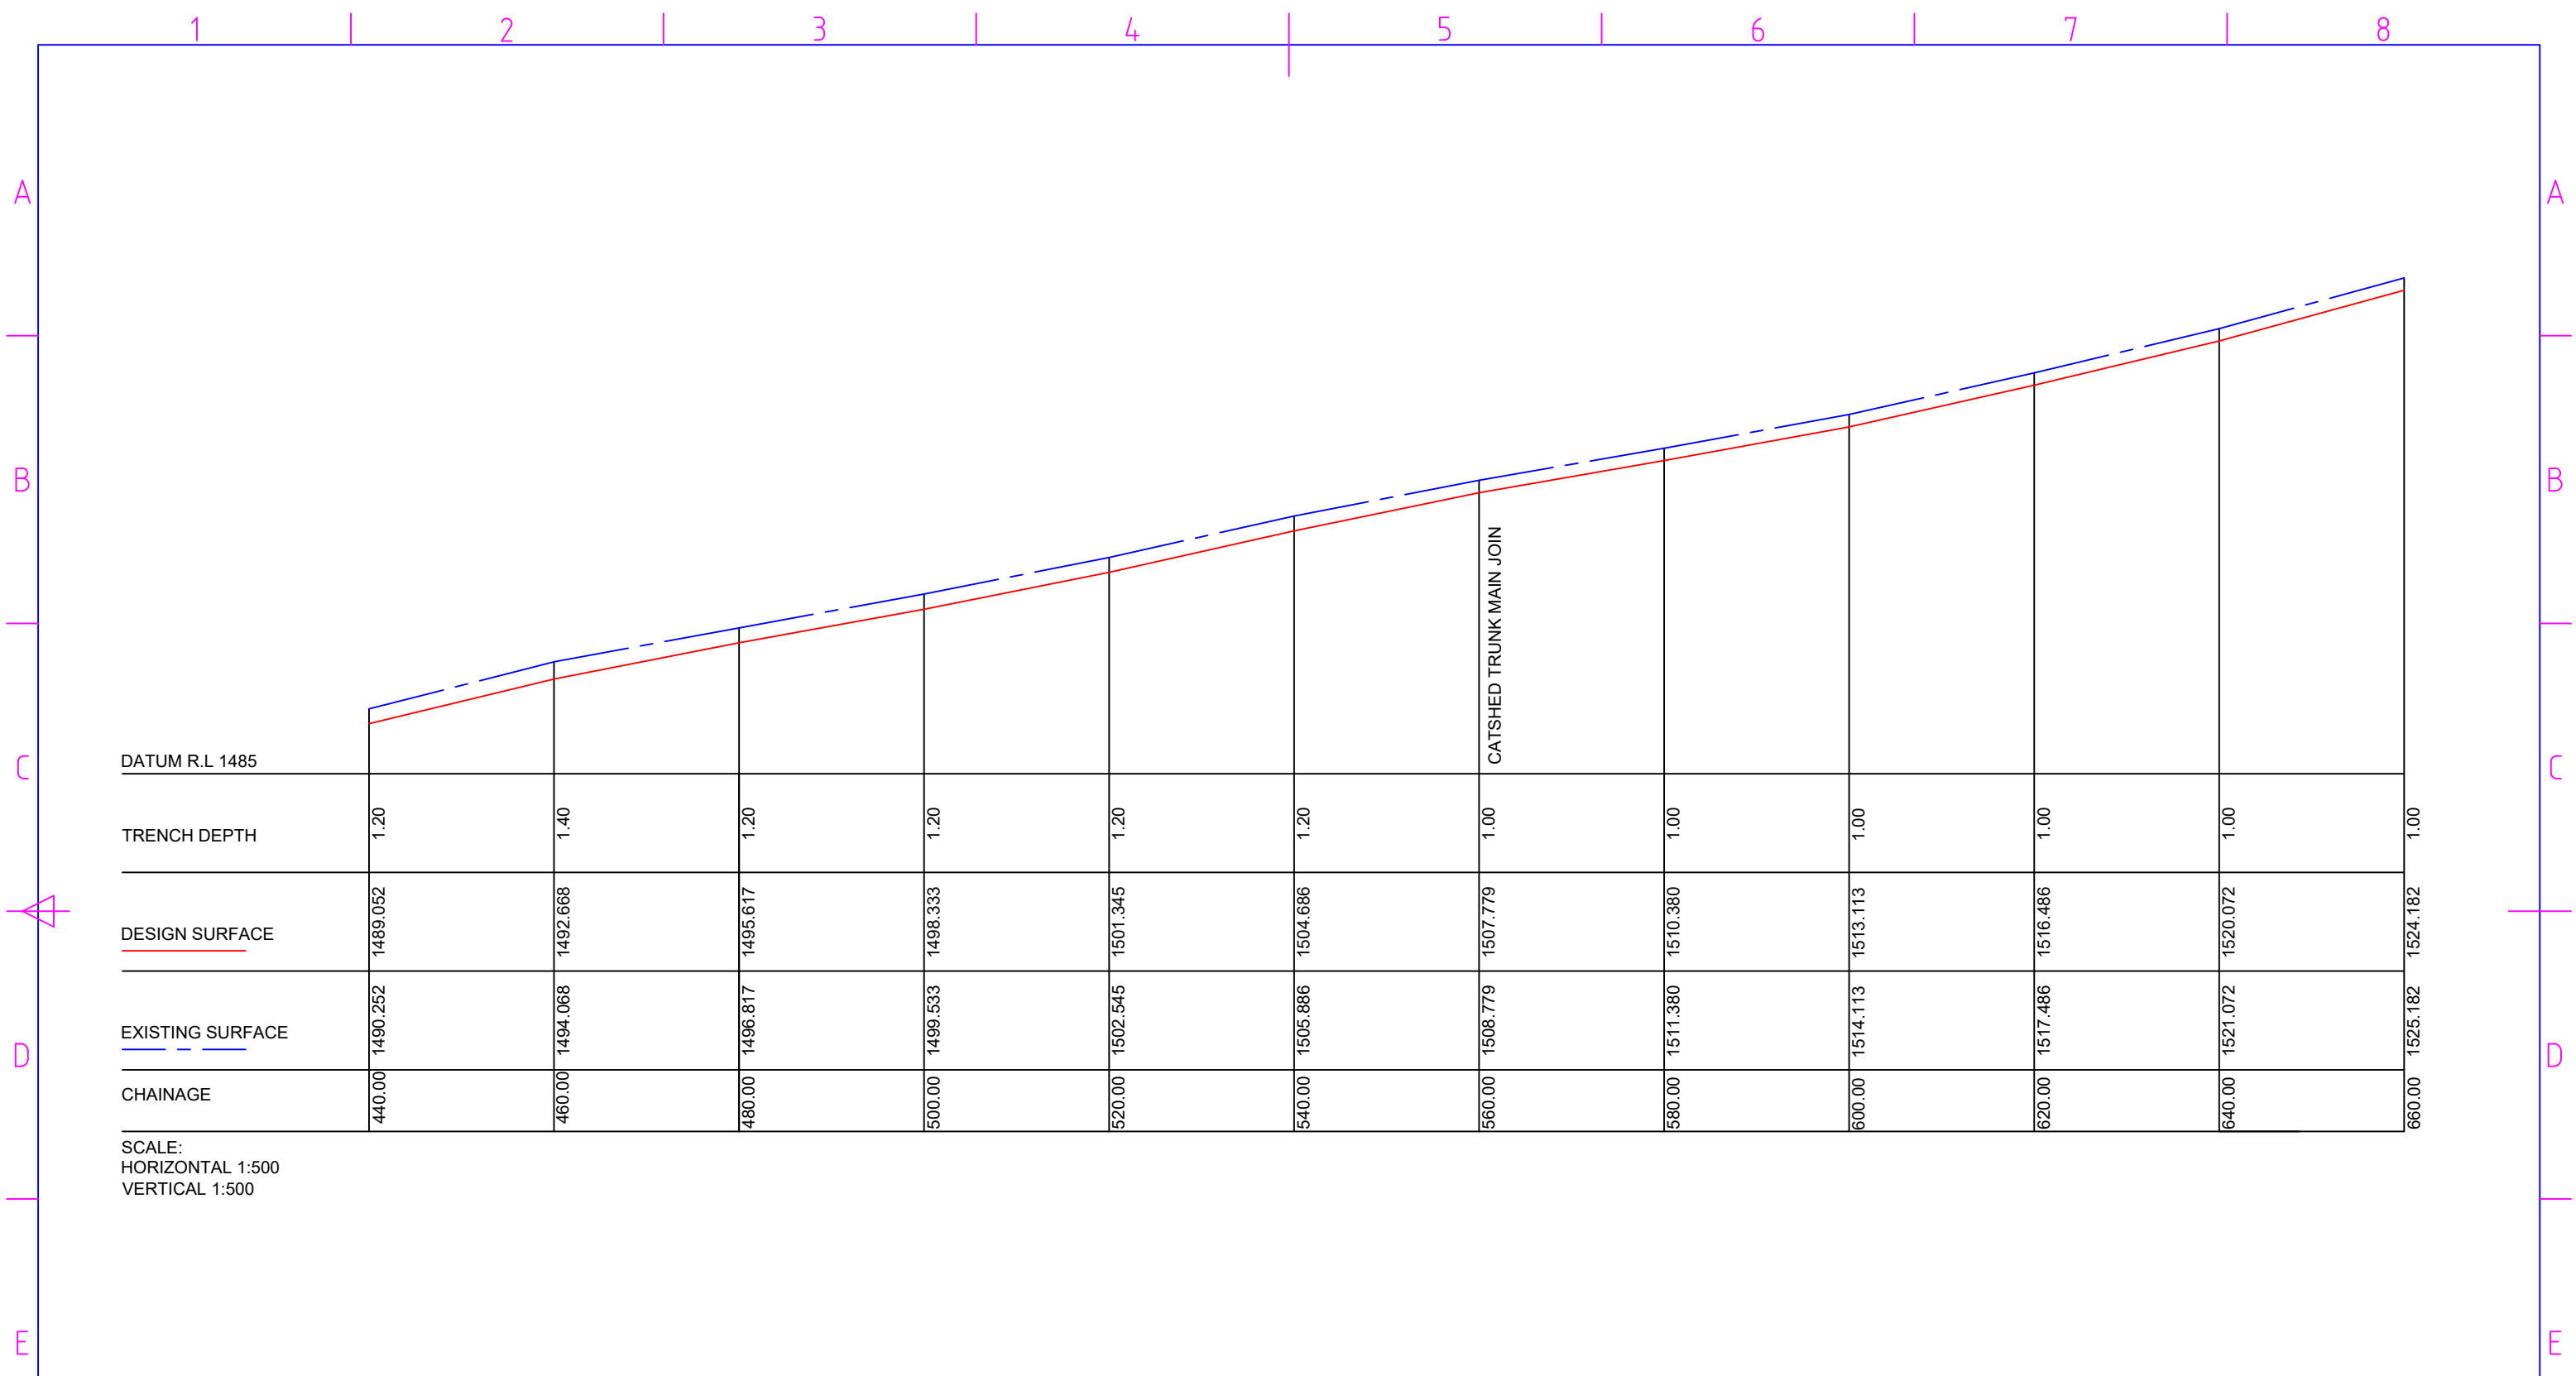

DATUM R.L 1485

TRENCH DEPTH

DESIGN SURFACE

EXISTING SURFACE

CHAINAGE

SCALE:  
HORIZONTAL 1:500  
VERTICAL 1:500

NOTES:

- TRENCHING IN THE NOMINATED DEPTH OF 1.0M FOR 250NB WATER - 300NB AIR, 1.2M FOR 500NB WATER - 400NB AIR & 300NB WATER - 350NB AIR. VERTICAL CUTS MAY BE CARRIED OUT IF SIDEWALLS REMAIN STABLE DURING PIPE CONSTRUCTION
- FOR SECTIONS DEEPER THAN 1.5M, BENCHING MUST BE CARRIED OUT TO ACHIEVE AN OVERALL TEMPORARY BATTER SLOPE NO STEEPER TAN 1H:1V AND WITH MAXIMUM INDIVIDUAL BENCH HEIGHTS OF 1.5M


Rev	Date	Description
A	02/08/23	Original for DA


Itemref	Quantity	Title/Name, designation, material, dimension etc	Article No./Reference
Designed by K O'SULLIVAN	Checked by R NURIDIN	Approved by - date R NURIDIN - 4/08/2023	File name SM-Long.dwg Date 02/08/2023 Scale 1:500 @ A3



© COPYRIGHT - KOSCIUSZKO THREDBO PTY. LTD.  
NOT TO BE UTILISED OR COPIED IN PART, OR  
IN WHOLE, WITHOUT PERMISSION.

SNOWMAKING Bunny Walk to Milk Run		Longsections	
SM-Bunny Walk to Milk Run		Edition A	Sheet 3/5

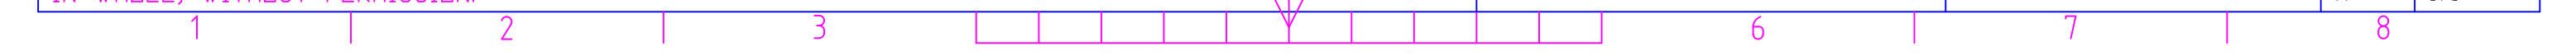

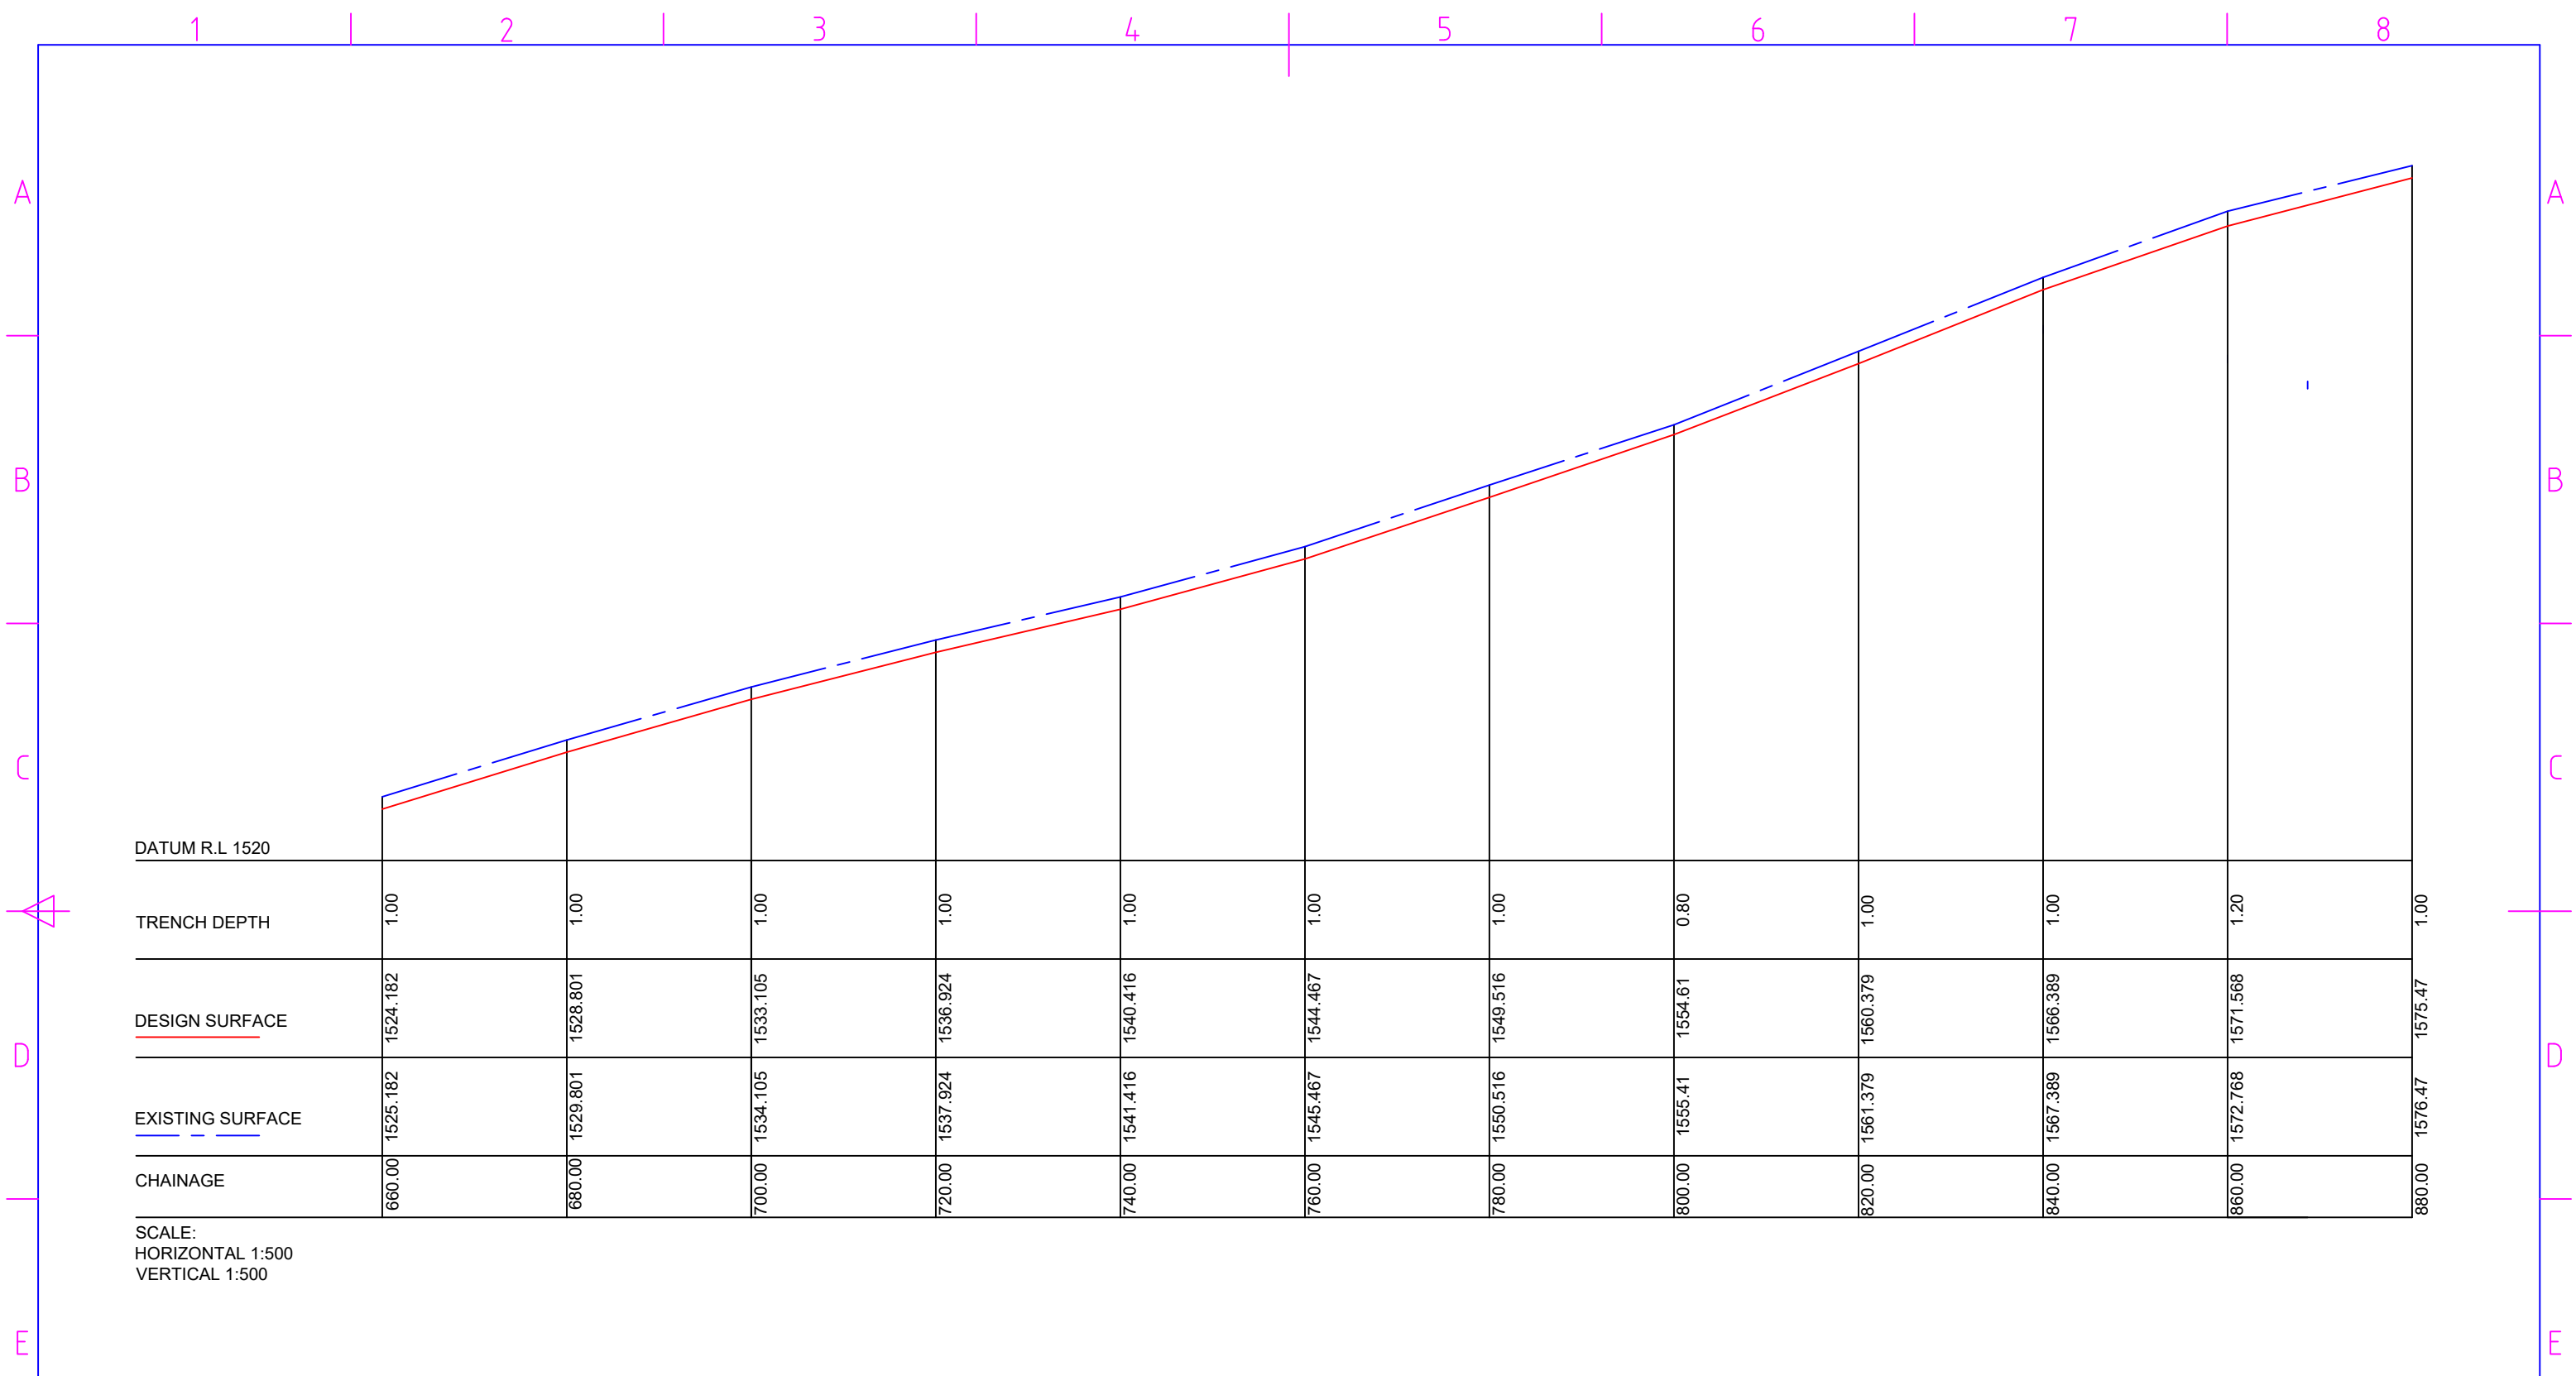

**NOTES:**


- TRENCHING IN THE NOMINATED DEPTH OF 1.0M FOR 250NB WATER - 300NB AIR, 1.2M FOR 500NB WATER - 400NB AIR & 300NB WATER - 350NB AIR. VERTICAL CUTS MAY BE CARRIED OUT IF SIDEWALLS REMAIN STABLE DURING PIPE CONSTRUCTION
- FOR SECTIONS DEEPER THAN 1.5M, BENCHING MUST BE CARRIED OUT TO ACHIEVE AN OVERALL TEMPORARY BATTER SLOPE NO STEEPER TAN 1H:1V AND WITH MAXIMUM INDIVIDUAL BENCH HEIGHTS OF 1.5M

Rev	Date	Description
A	02/08/23	Original for DA

Itemref	Quantity	Title/Name, designation, material, dimension etc	Article No./Reference
Designed by K O'SULLIVAN	Checked by R NURIDIN	Approved by - date R NURIDIN - 4/08/2023	File name SM-Long.dwg
Date 02/08/2023		Scale 1:500 @ A3	
SNOWMAKING Bunny Walk to Milk Run			Longsections
SM-Bunny Walk to Milk Run			Edition A
			Sheet 4/5

© COPYRIGHT - KOSCIUSZKO THREDBO PTY. LTD.  
NOT TO BE UTILISED OR COPIED IN PART, OR  
IN WHOLE, WITHOUT PERMISSION.



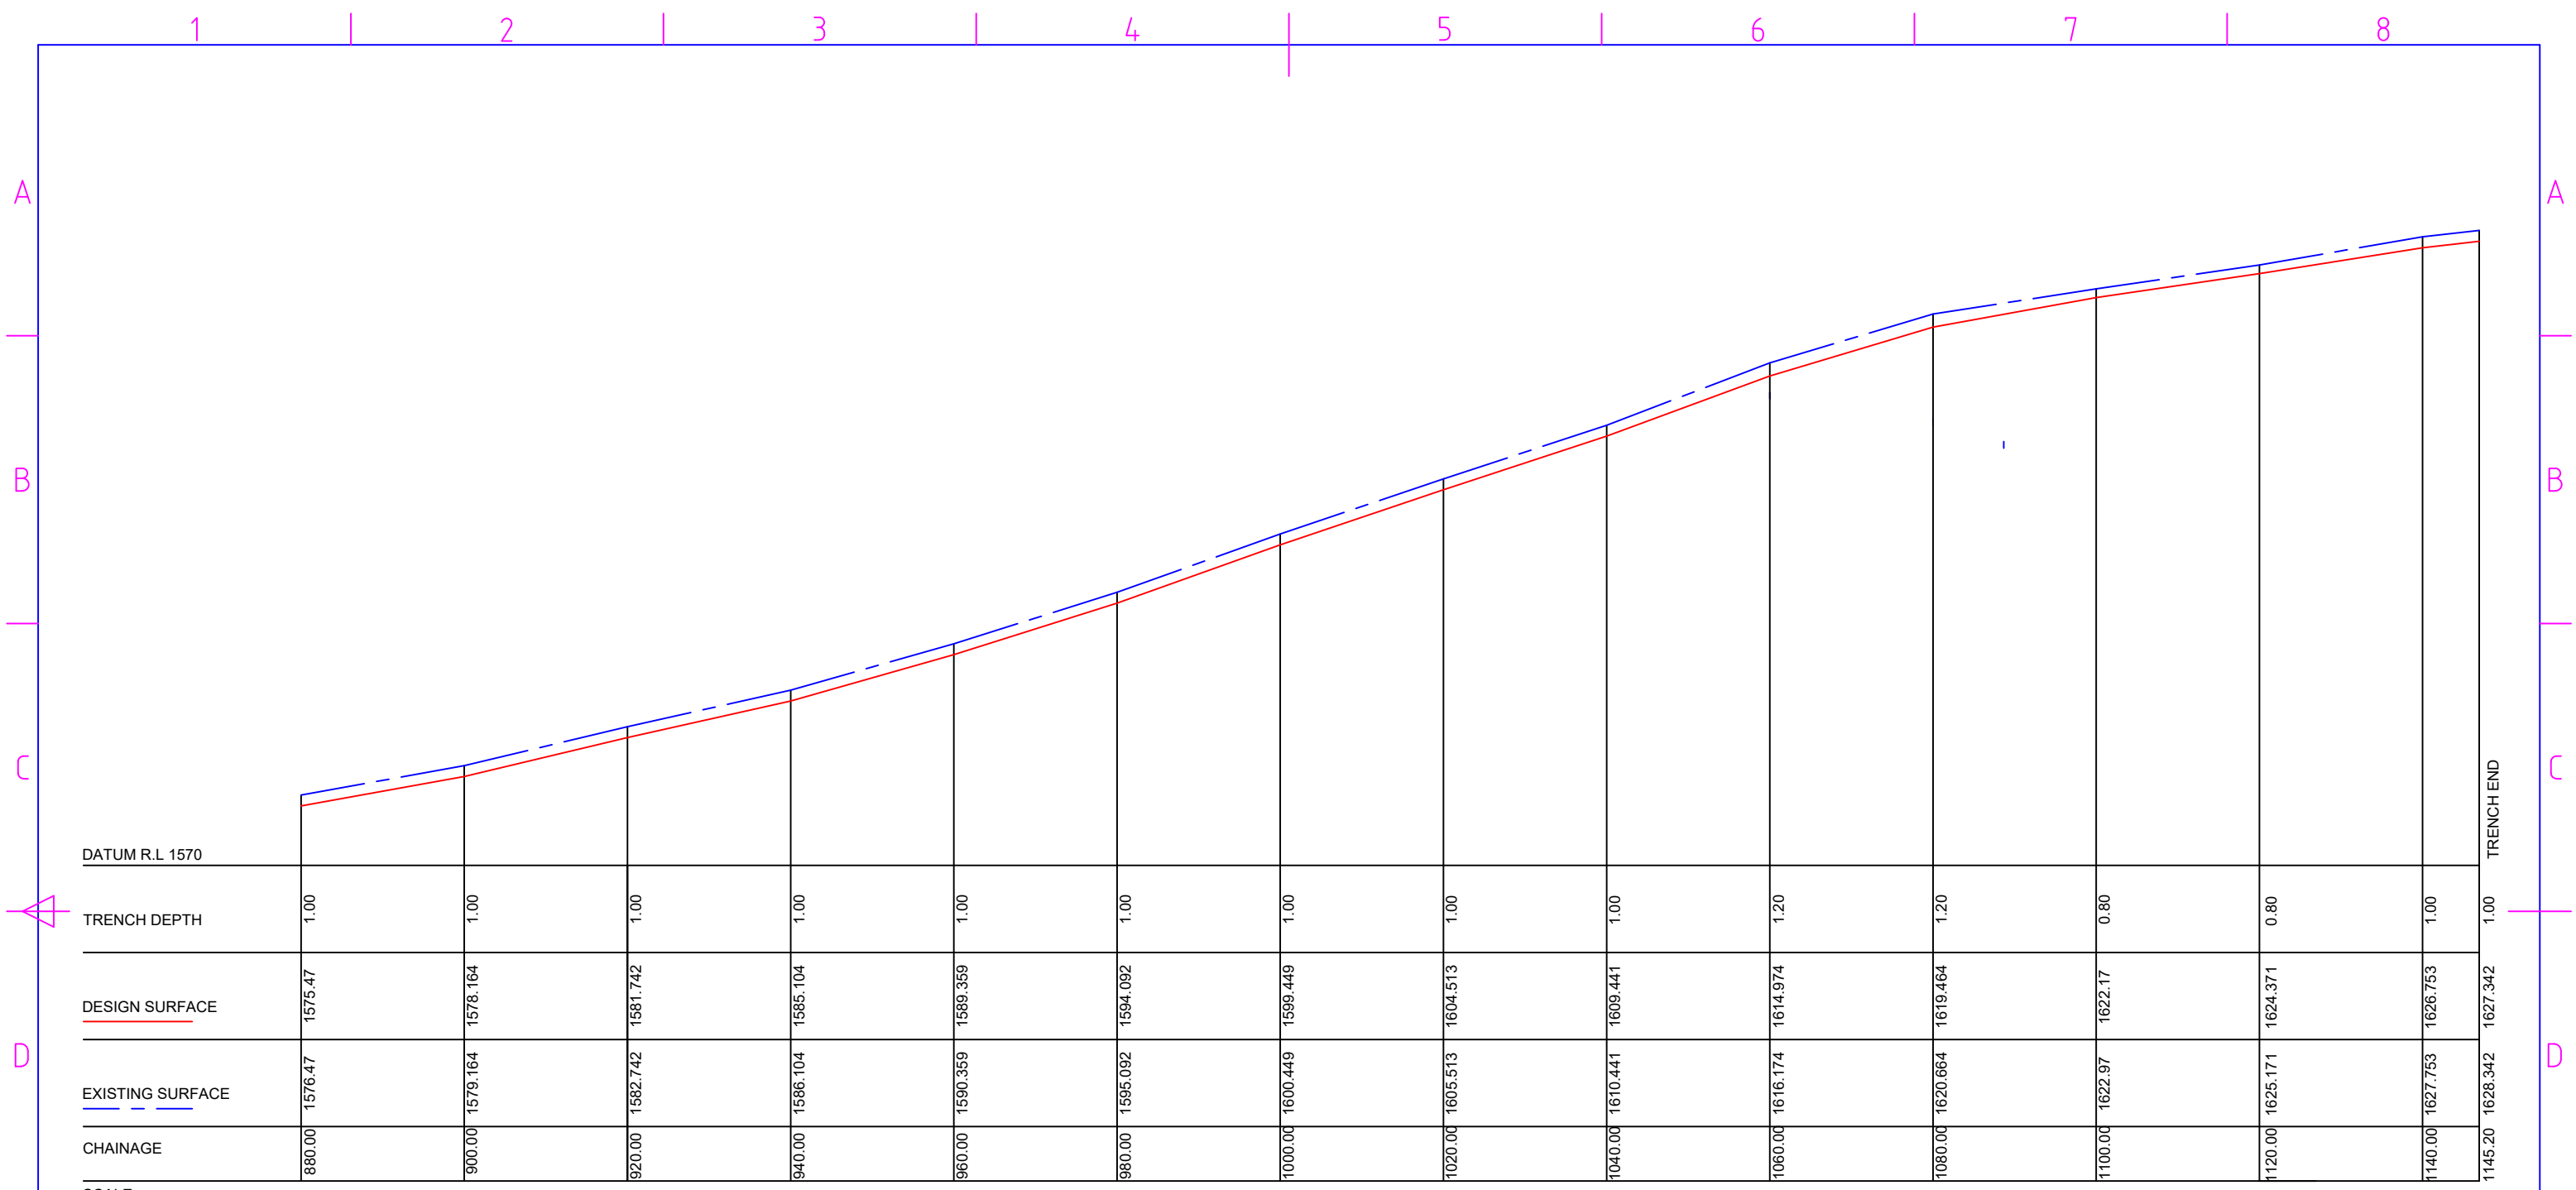

SCALE:  
HORIZONTAL 1:500  
VERTICAL 1:500

- NOTES:
- TRENCHING IN THE NOMINATED DEPTH OF 1.0M FOR 250NB WATER - 300NB AIR, 1.2M FOR 500NB WATER - 400NB AIR & 300NB WATER - 350NB AIR. VERTICAL CUTS MAY BE CARRIED OUT IF SIDEWALLS REMAIN STABLE DURING PIPE CONSTRUCTION
  - FOR SECTIONS DEEPER THAN 1.5M, BENCHING MUST BE CARRIED OUT TO ACHIEVE AN OVERALL TEMPORARY BATTER SLOPE NO STEEPER TAN 1H:1V AND WITH MAXIMUM INDIVIDUAL BENCH HEIGHTS OF 1.5M

Rev	Date	Description
A	02/08/23	Original for DA

Itemref	Quantity	Title/Name, designation, material, dimension etc	Article No./Reference
Designed by K O'SULLIVAN	Checked by R NURIDIN	Approved by - date R NURIDIN - 4/08/2023	File name SM-Long.dwg
Date 02/08/2023		Scale 1:500 @ A3	
SNOWMAKING Bunny Walk to Milk Run			Longsections
SM-Bunny Walk to Milk Run			Edition A
			Sheet 5/5

© COPYRIGHT - KOSCIUSZKO THREDBO PTY. LTD.  
NOT TO BE UTILISED OR COPIED IN PART, OR  
IN WHOLE, WITHOUT PERMISSION.

