


Trench Dimensions		
Location	Dimension	Size (mm)
A	Trench Depth	1000
B	Trench Width	800
C	Water Pipe Diameter	50



Department of Planning
and Environment


Issued under the Environmental Planning and Assessment Act 1979

Approved Application No 23/12343

Granted on the 21 November 2023

Signed Z Derbyshire

Sheet No 15 of 19

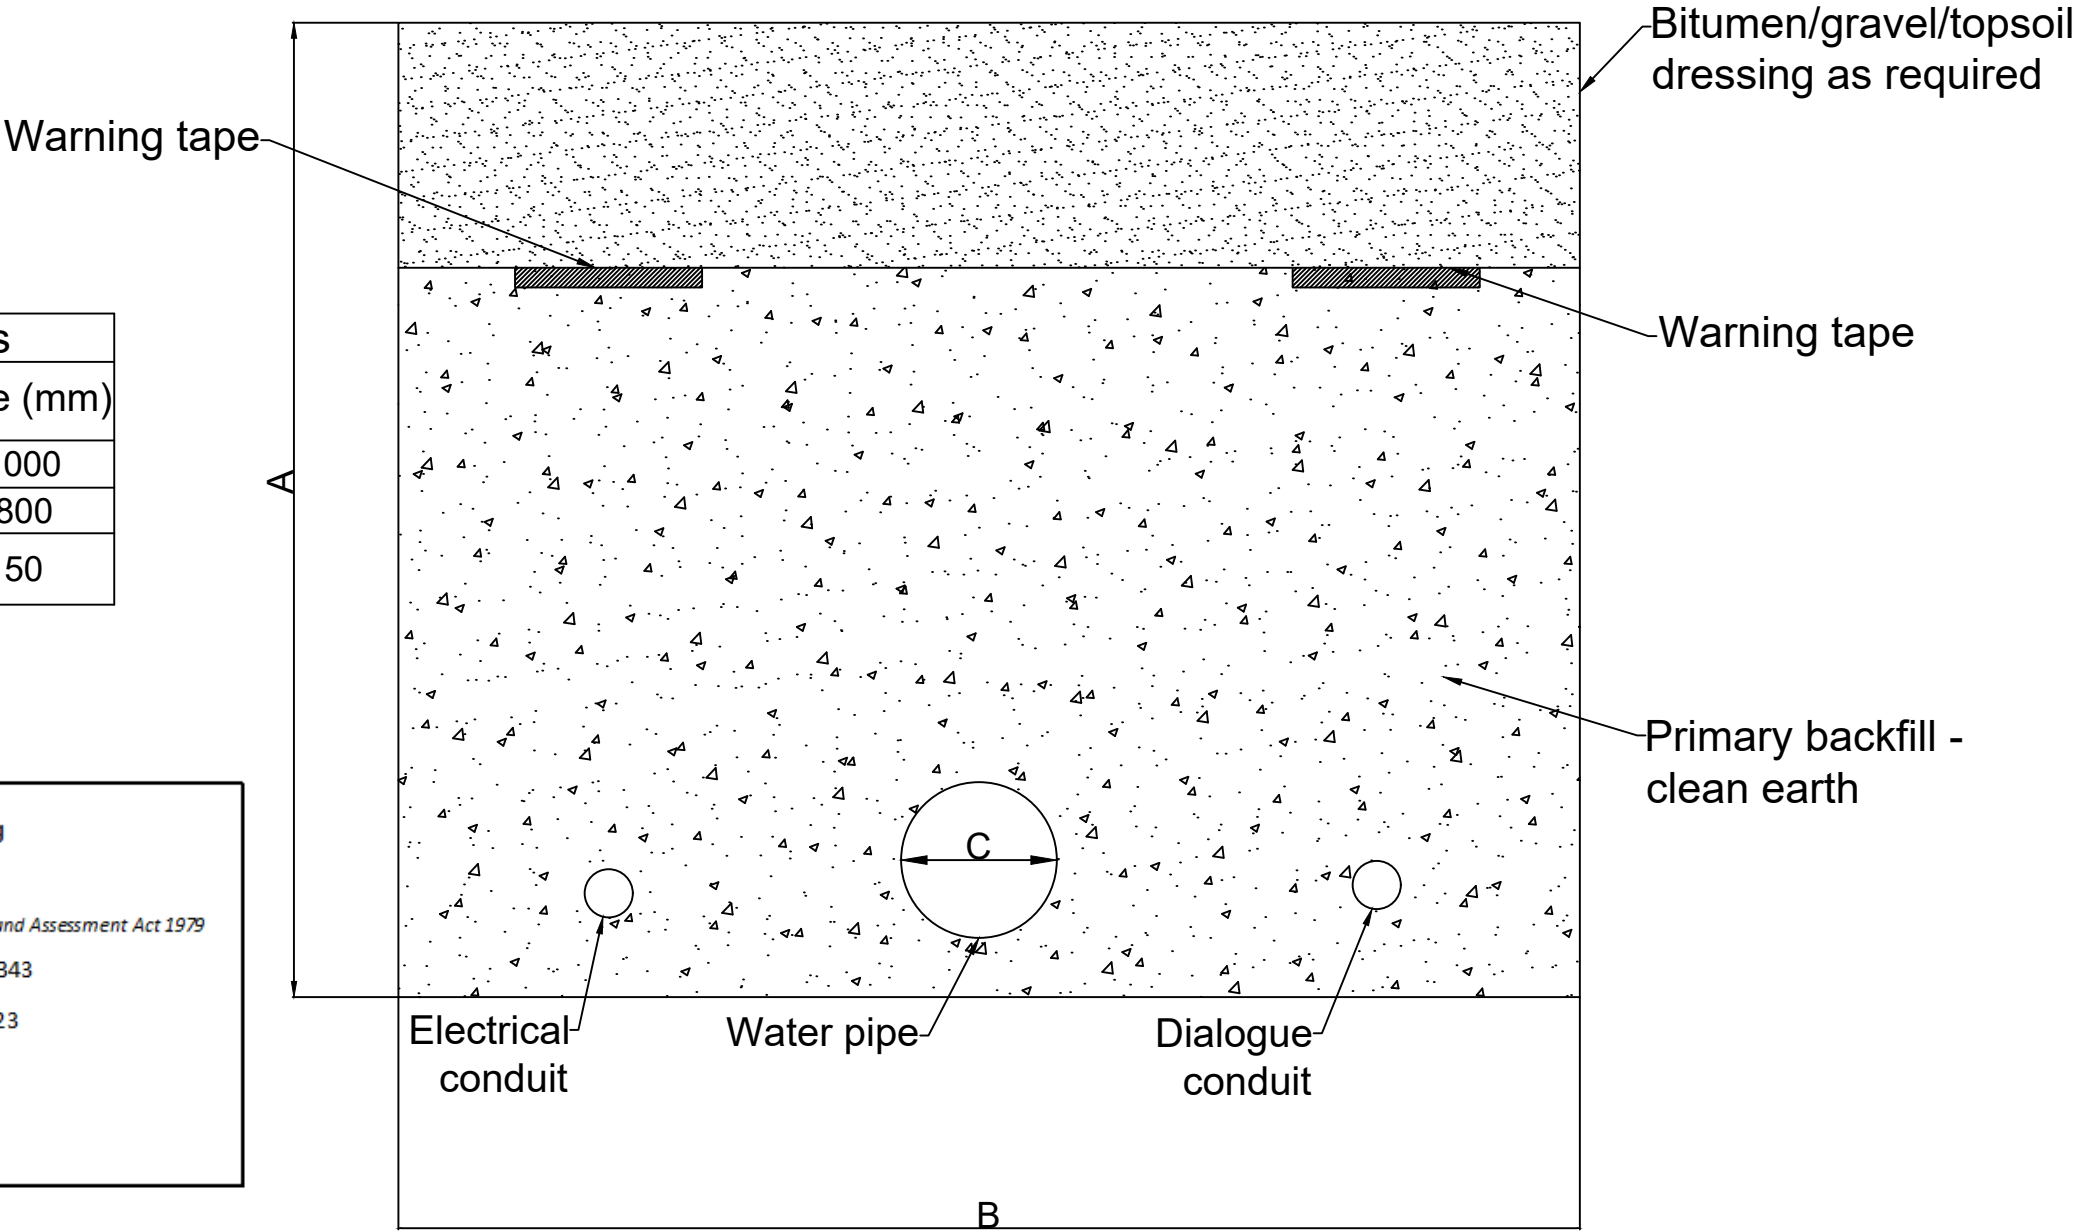

- NOTES
- Services Separation Distances within trench, trench depth and trench width as per AS 3000 - Electrical Installations and AS 3500 - Plumbing and Drainage
 - Electrical marker tape will be installed above electrical and communications services as per AS 3000

DRAWING

Snowmaking Lateral Trench Cross Section to Fan Pit

PROJECT

Snowmaking Upgrades - Bunny Walk to Milk Run



REV	DATE	DESCRIPTION
1	06/07/23	Original for DA
DESIGNED BY K. O'Sullivan		CHECKED BY R. Nuridin
SCALE NTS		FILE NAME Snowmaking Trench Cross Section.dwg
SHEET 1/1		