



Department of Planning  
and Environment

Issued under the Environmental Planning and Assessment Act 1979


Approved Application No 23/12343

Granted on the 21 November 2023


Signed Z Derbyshire

Sheet No 16 of 19

## TOP VIEW

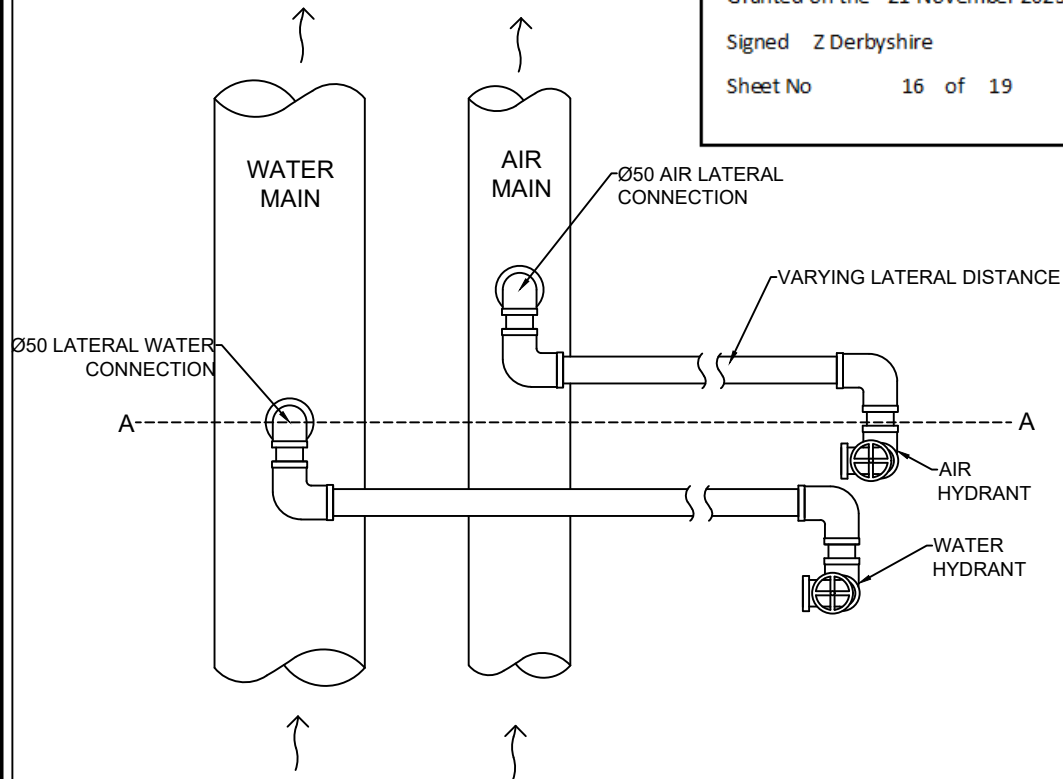

## CROSS SECTION A

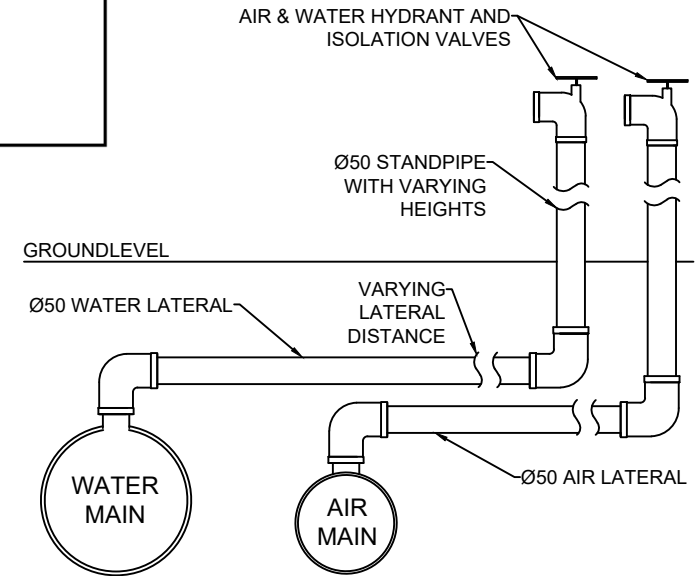

### NOTES

- Services Separation Distances within trench, trench depth and trench width as per AS 3000 - Electrical Installations and AS 3500 - Plumbing and Drainage
- Electrical marker tape will be installed above electrical and communications services as per AS 3000

### DRAWING

Snowmaking Laterals Connection

### PROJECT

Snowmaking Installation



REV	DATE	DESCRIPTION
1	15/03/23	Original for DA
DESIGNED BY K. O'Sullivan		CHECKED BY R. Nuridin
SCALE NTS		FILE NAME Snowmaking Trench Cross Section.dwg
SHEET 1/1		