

Department of Planning  
and Environment


Issued under the Environmental Planning and Assessment Act 1979

Approved Application No 23/12343

Granted on the 21 November 2023

Signed Z Derbyshire

Sheet No 8 of 19

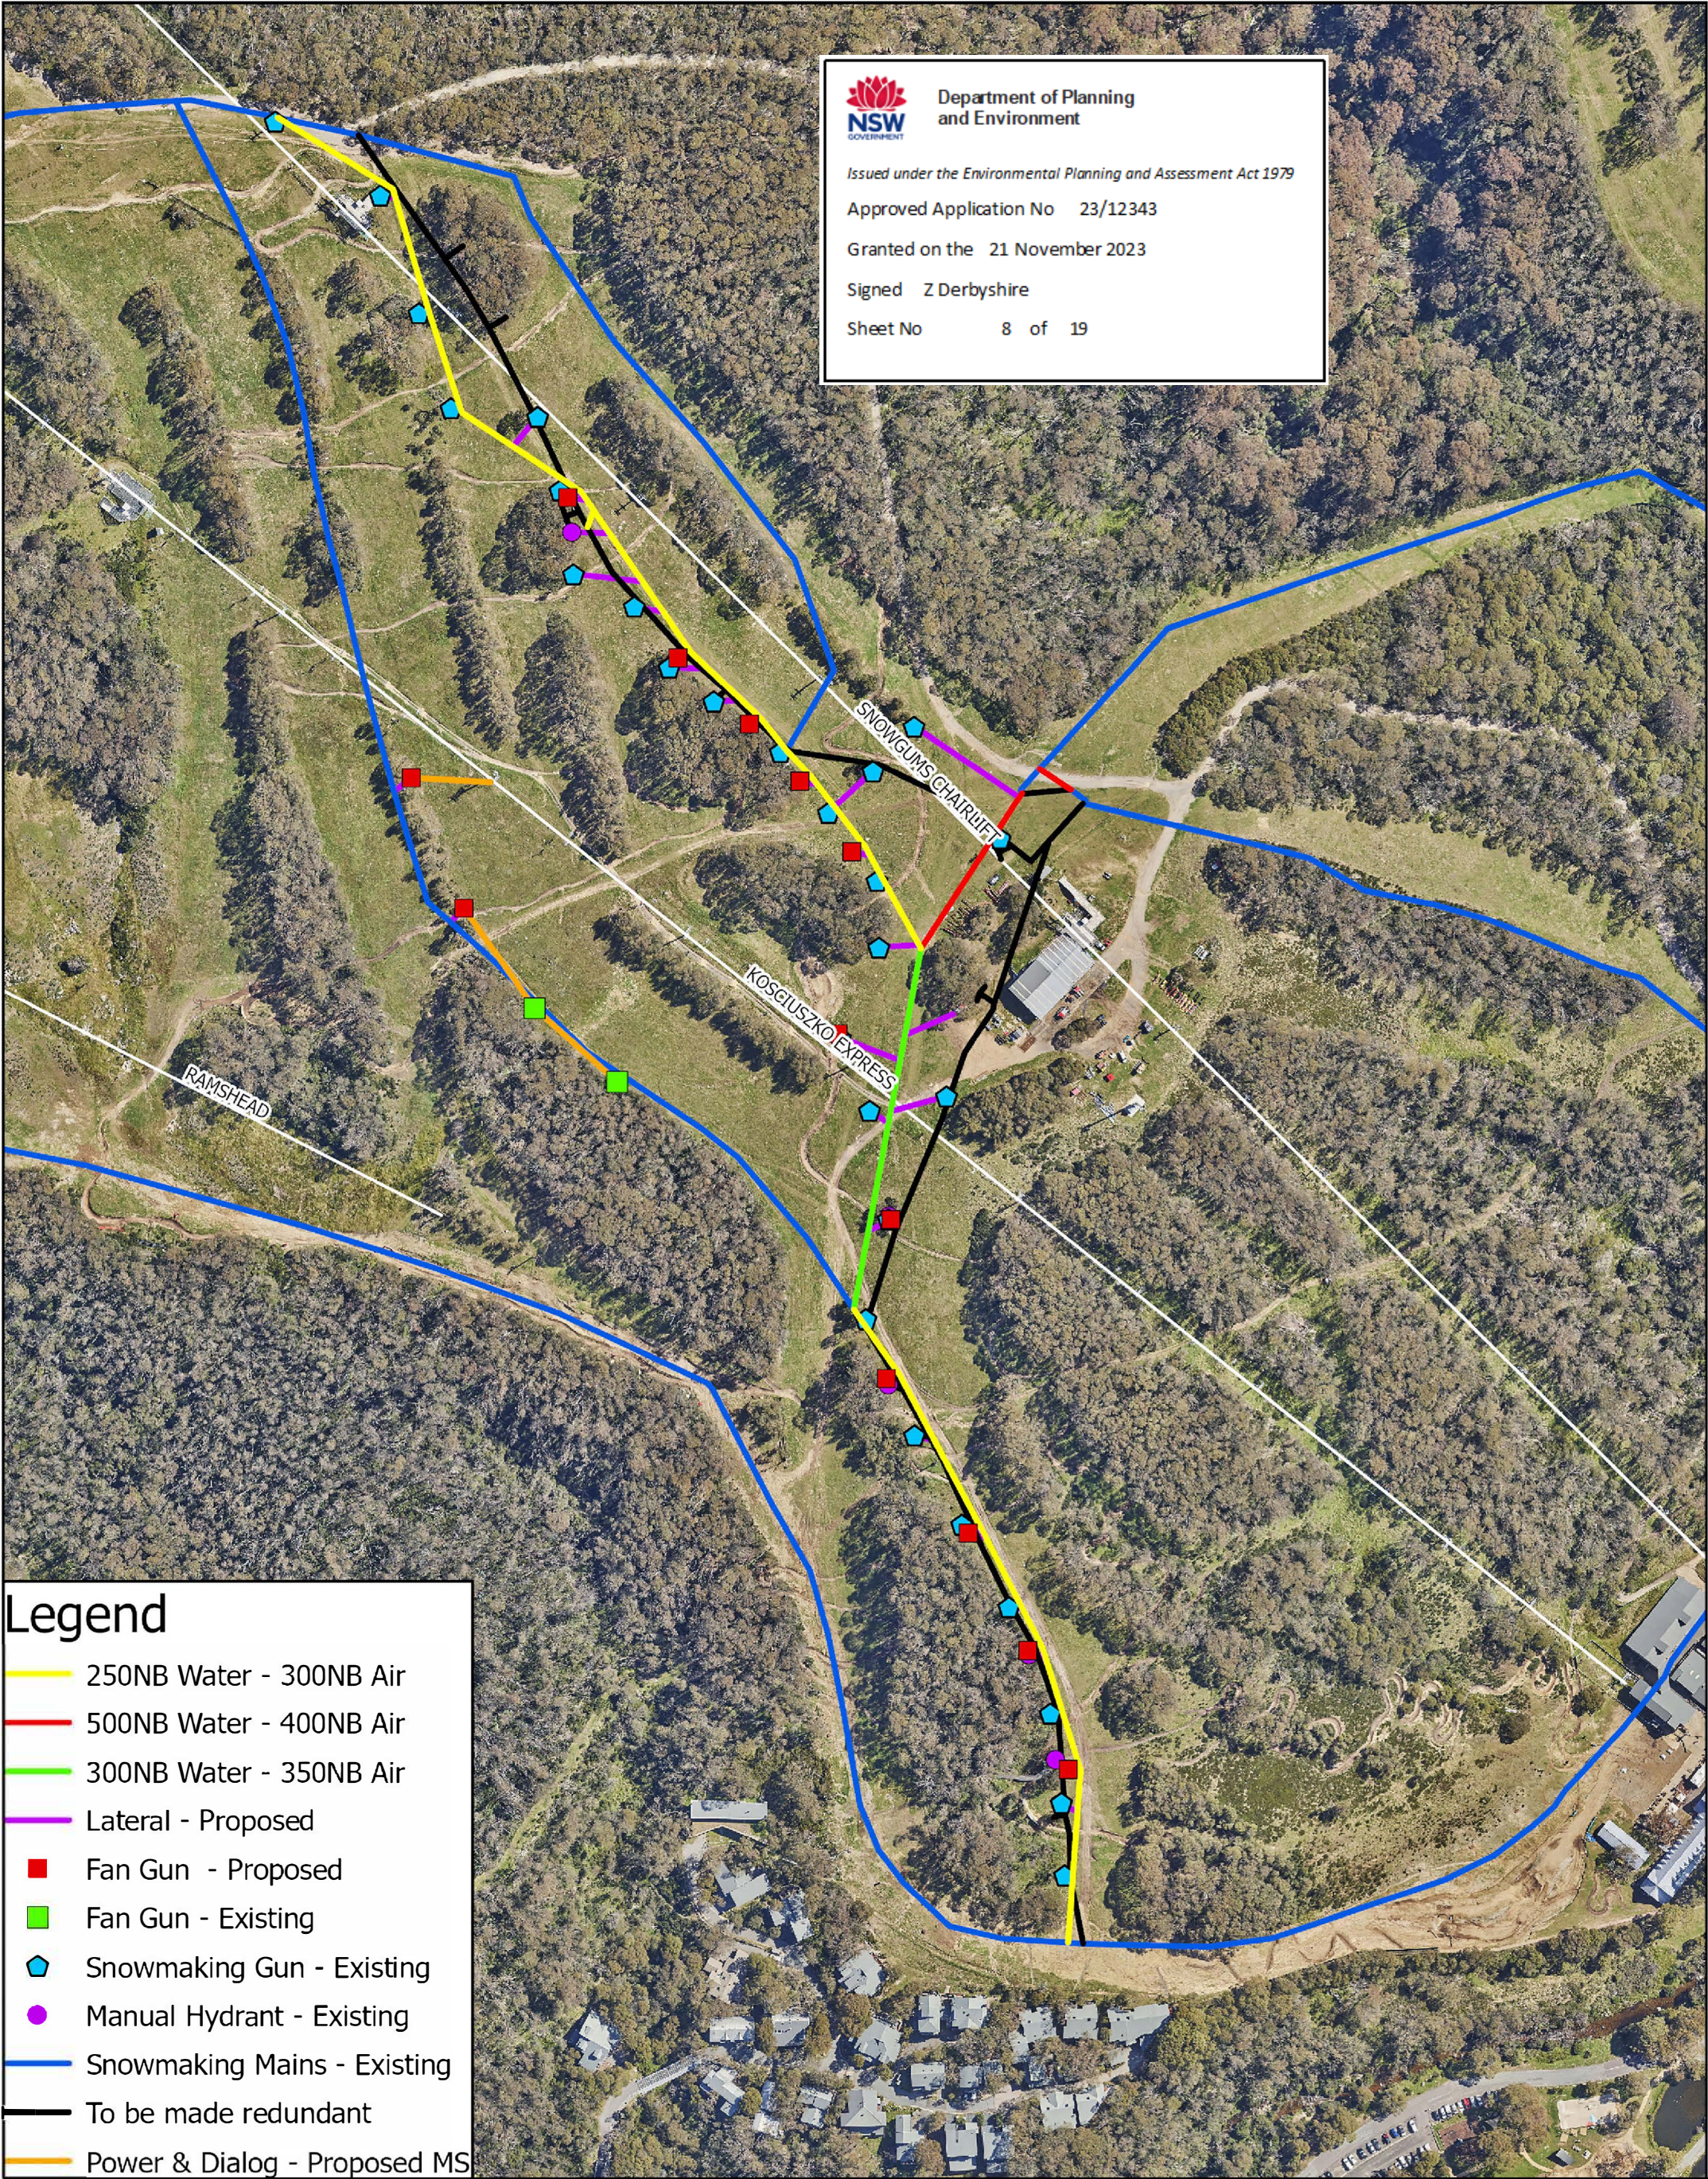

Legend

250NB Water - 300NB Air

500NB Water - 400NB Air

300NB Water - 350NB Air

Lateral - Proposed

Fan Gun - Proposed

Fan Gun - Existing

Snowmaking Gun - Existing

Manual Hydrant - Existing

Snowmaking Mains - Existing

To be made redundant

Power & Dialog - Proposed MS

Scale: 1:3,637

25 50 75 100

Meters

Map Projection: Universal  
Transverse Mercator  
Horizontal Datum: GDA 2020  
Grid: GDA 2020 MGA Zone 55

N



SITE OVERVIEW

Project: Snowmaking Upgrades  
Bunnywalk to Milk Run

Revision: 1

Date: 18/08/2023

Produced By: BB