
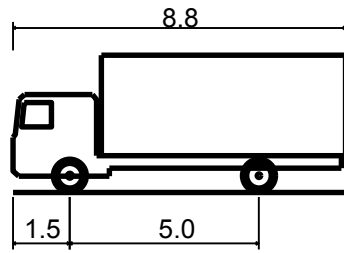


LEGEND

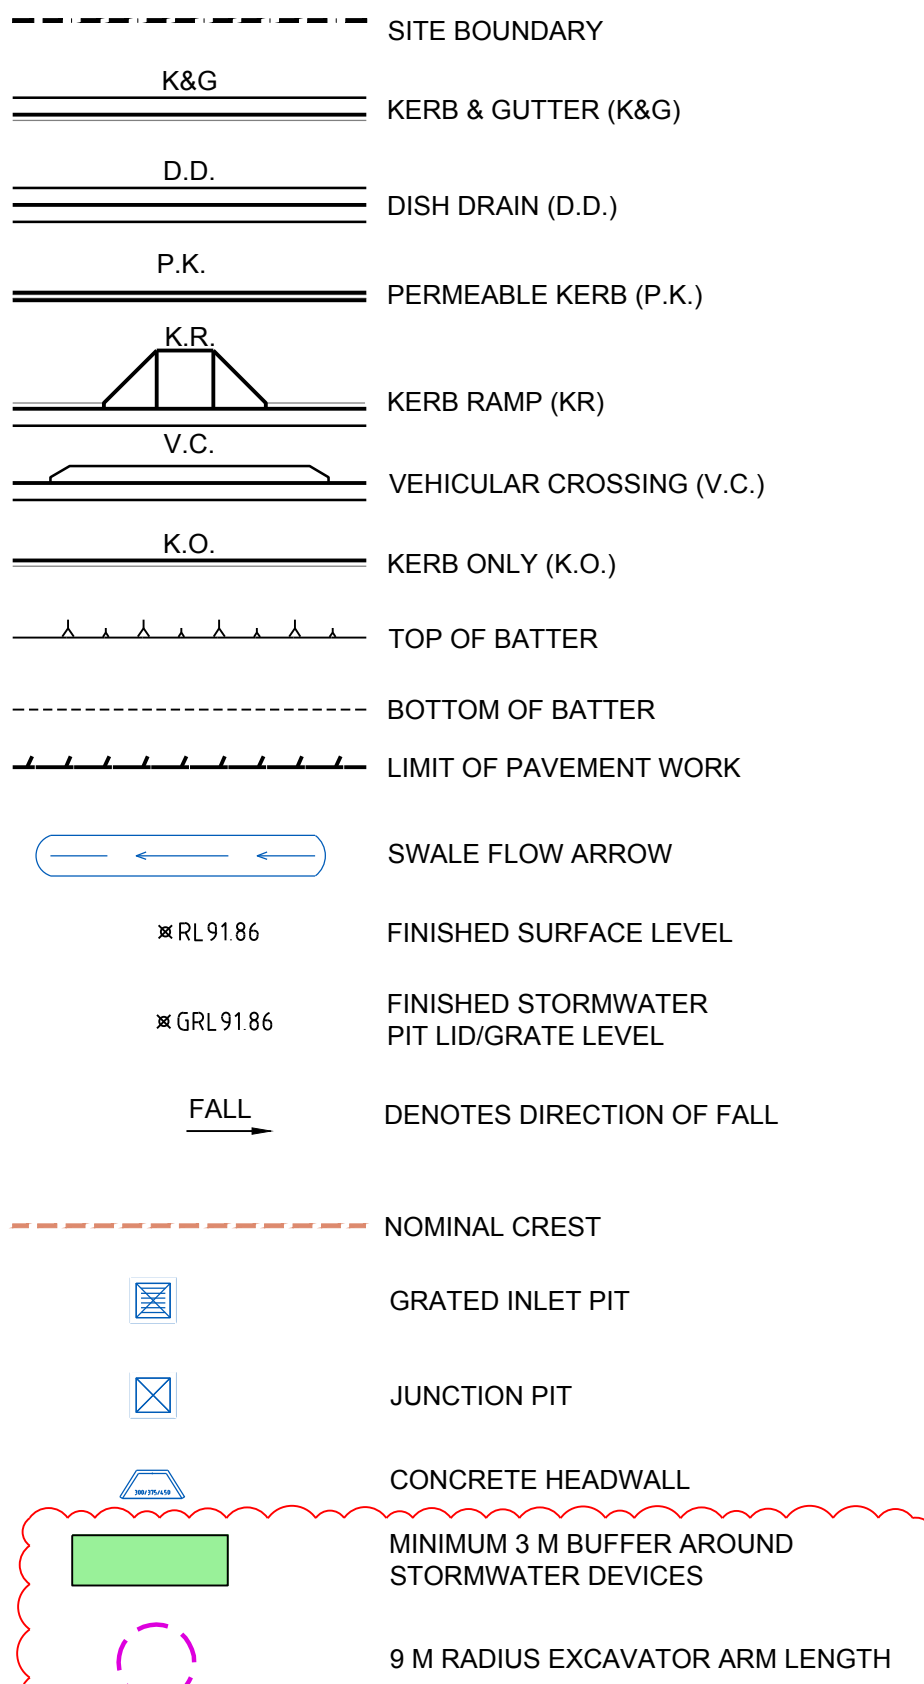


MRV - Medium Rigid Vehicle
Overall Length 8.800m
Overall Width 2.500m
Overall Body Height 3.633m
Min Body Ground Clearance 0.423m
Track Width 2.500m
Lock-to-lock time 4.00s
Curb to Curb Turning Radius 10.000m


NOTES:

- SURVEY INVESTIGATION OF EXISTING STORMWATER ASSETS, INCLUDING PIPE CONNECTIVITY AND DEPTH, REQUIRED DURING DETAIL DESIGN.
- EXISTING SERVICES SHOWN INDICATIVELY.
- COORDINATION OF STORMWATER WITH OTHER UTILITIES TO BE CARRIED OUT DURING DETAILED DESIGN.
- EXACT EXTENT OF THE TREE STRUCTURAL ROOT AND PROTECTION ZONES TO BE CONFIRMED DURING DETAILED DESIGN. PROPOSED STORMWATER, INCLUDING CIVIL GRADING, TO COORDINATED THEN.
- ALL 2D PROPOSED LEVELS SHOWN INDICATIVELY ONLY.
- MINIMUM 3M AVERAGE WIDTH BUFFER AROUND THE STORMWATER DEVICES (MEASURED FROM THE TOP OF BATTER) ARE REQUIRED FOR ACCESS. ALL SURFACES WITH A GRADE STEEPER THAN 1V:4H MUST BE PLANTED.
- ENSURE ALL STRUCTURES ARE CLEAR OF THE DESIGN VEHICLE DURING DESIGN DEVELOPMENT PHASE.

DRAWING COLOUR CODED - PRINT ALL COPIES IN COLOUR

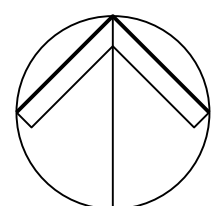

NORTH

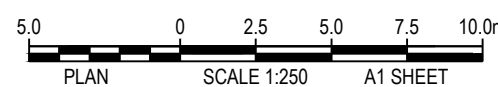

REVISION	AMENDMENT	DATE	REVISION	AMENDMENT	DATE
1	ISSUE FOR DEVELOPMENT APPLICATION	14/07/23			
2	RE-ISSUED FOR DEVELOPMENT APPLICATION	24/05/24			

CLIENT

Shoalhaven City Council

PROJECT

RESOURCE RECOVERY LEARNING CENTRE - WEST NOWRA

PREPARED BY

WSce Pty Ltd
ACN 668 655 141
ABN 75 668 655 141
info@wsce.com.au
www.wsce.com.au

WSce

Driven by excellence, built on experience.

TITLE				
SITEWORKS PLAN				
SCALE	DRAWN	DESIGNED	CHECKED	APPROVED
AS SHOWN	I.K.	R.X.	J.G.	
JOB No.		DRAWING No.	ISSUE	
7672000		C4.01	2	
DATE	STATUS			
JULY 2023	DEVELOPMENT APPLICATION			

PRELIMINARY - NOT FOR CONSTRUCTION