



NOTE:
PRELIMINARY DESIGN SURFACE ONLY SHOWN
FOR ILLUSTRATIVE PURPOSES. DETAILED DESIGN
SURFACE TO BE COORDINATED WITH THE
CONSULTANT TEAM DURING FUTURE PHASES.

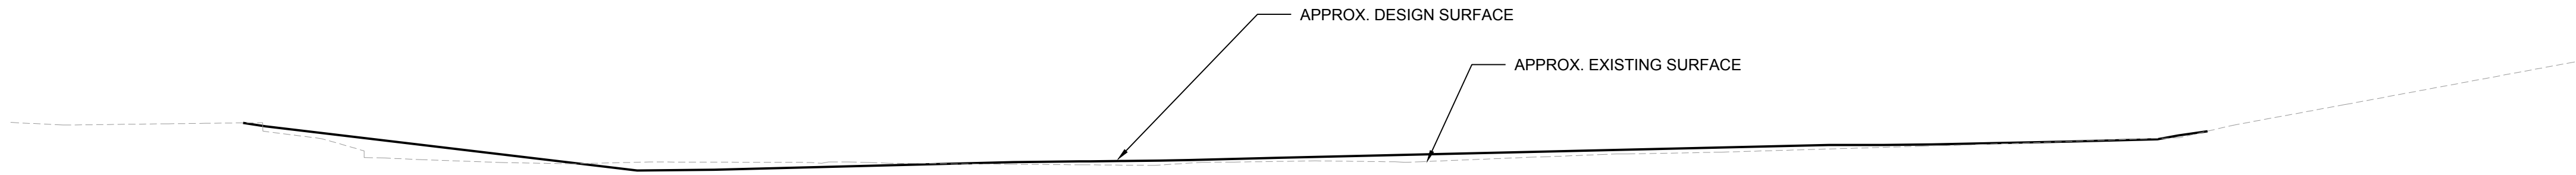

SECTION 1
SCALE 1:200

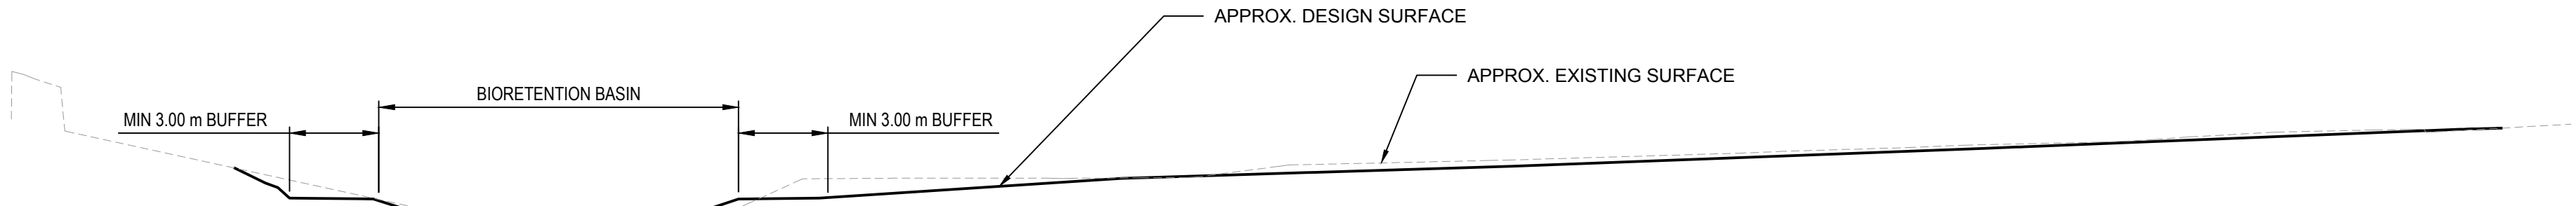

SECTION 2
SCALE 1:200

PRELIMINARY - NOT FOR CONSTRUCTION

DO NOT SCALE FROM DRAWINGS, CHECK & VERIFY ALL DIMENSIONS & LEVELS BEFORE COMMENCEMENT OF ANY WORK.


THIS DRAWING IS NOT TO BE COPIED IN PART OR WHOLE WITHOUT WRITTEN PERMISSION FROM WARREN SMITH CONSULTING ENGINEERS.

2.5 0 2.5 5.0 7.5 10.0m

PLAN SCALE 1:200 A1 SHEET

REVISION	AMENDMENT	DATE	REVISION	AMENDMENT	DATE
1	RE-ISSUED FOR DEVELOPMENT APPLICATION	24/05/24			

CLIENT




PROJECT

RESOURCE RECOVERY
LEARNING CENTRE -
WEST NOWRA

PREPARED BY

WSce Pty Ltd
ACN 668 655 141
ABN 75 668 655 141
info@wsce.com.au
wsce.com.au



Driven by excellence,
built on experience.

TYPICAL SECTIONS				
SCALE	DRAWN	DESIGNED	CHECKED	APPROVED
AS SHOWN	I.K.	R.X.	J.G.	
JOB No.	DRAWING No.		ISSUE	
7672000	C4.10		1	
DATE	STATUS			
JULY 2023	DEVELOPMENT APPLICATION			