


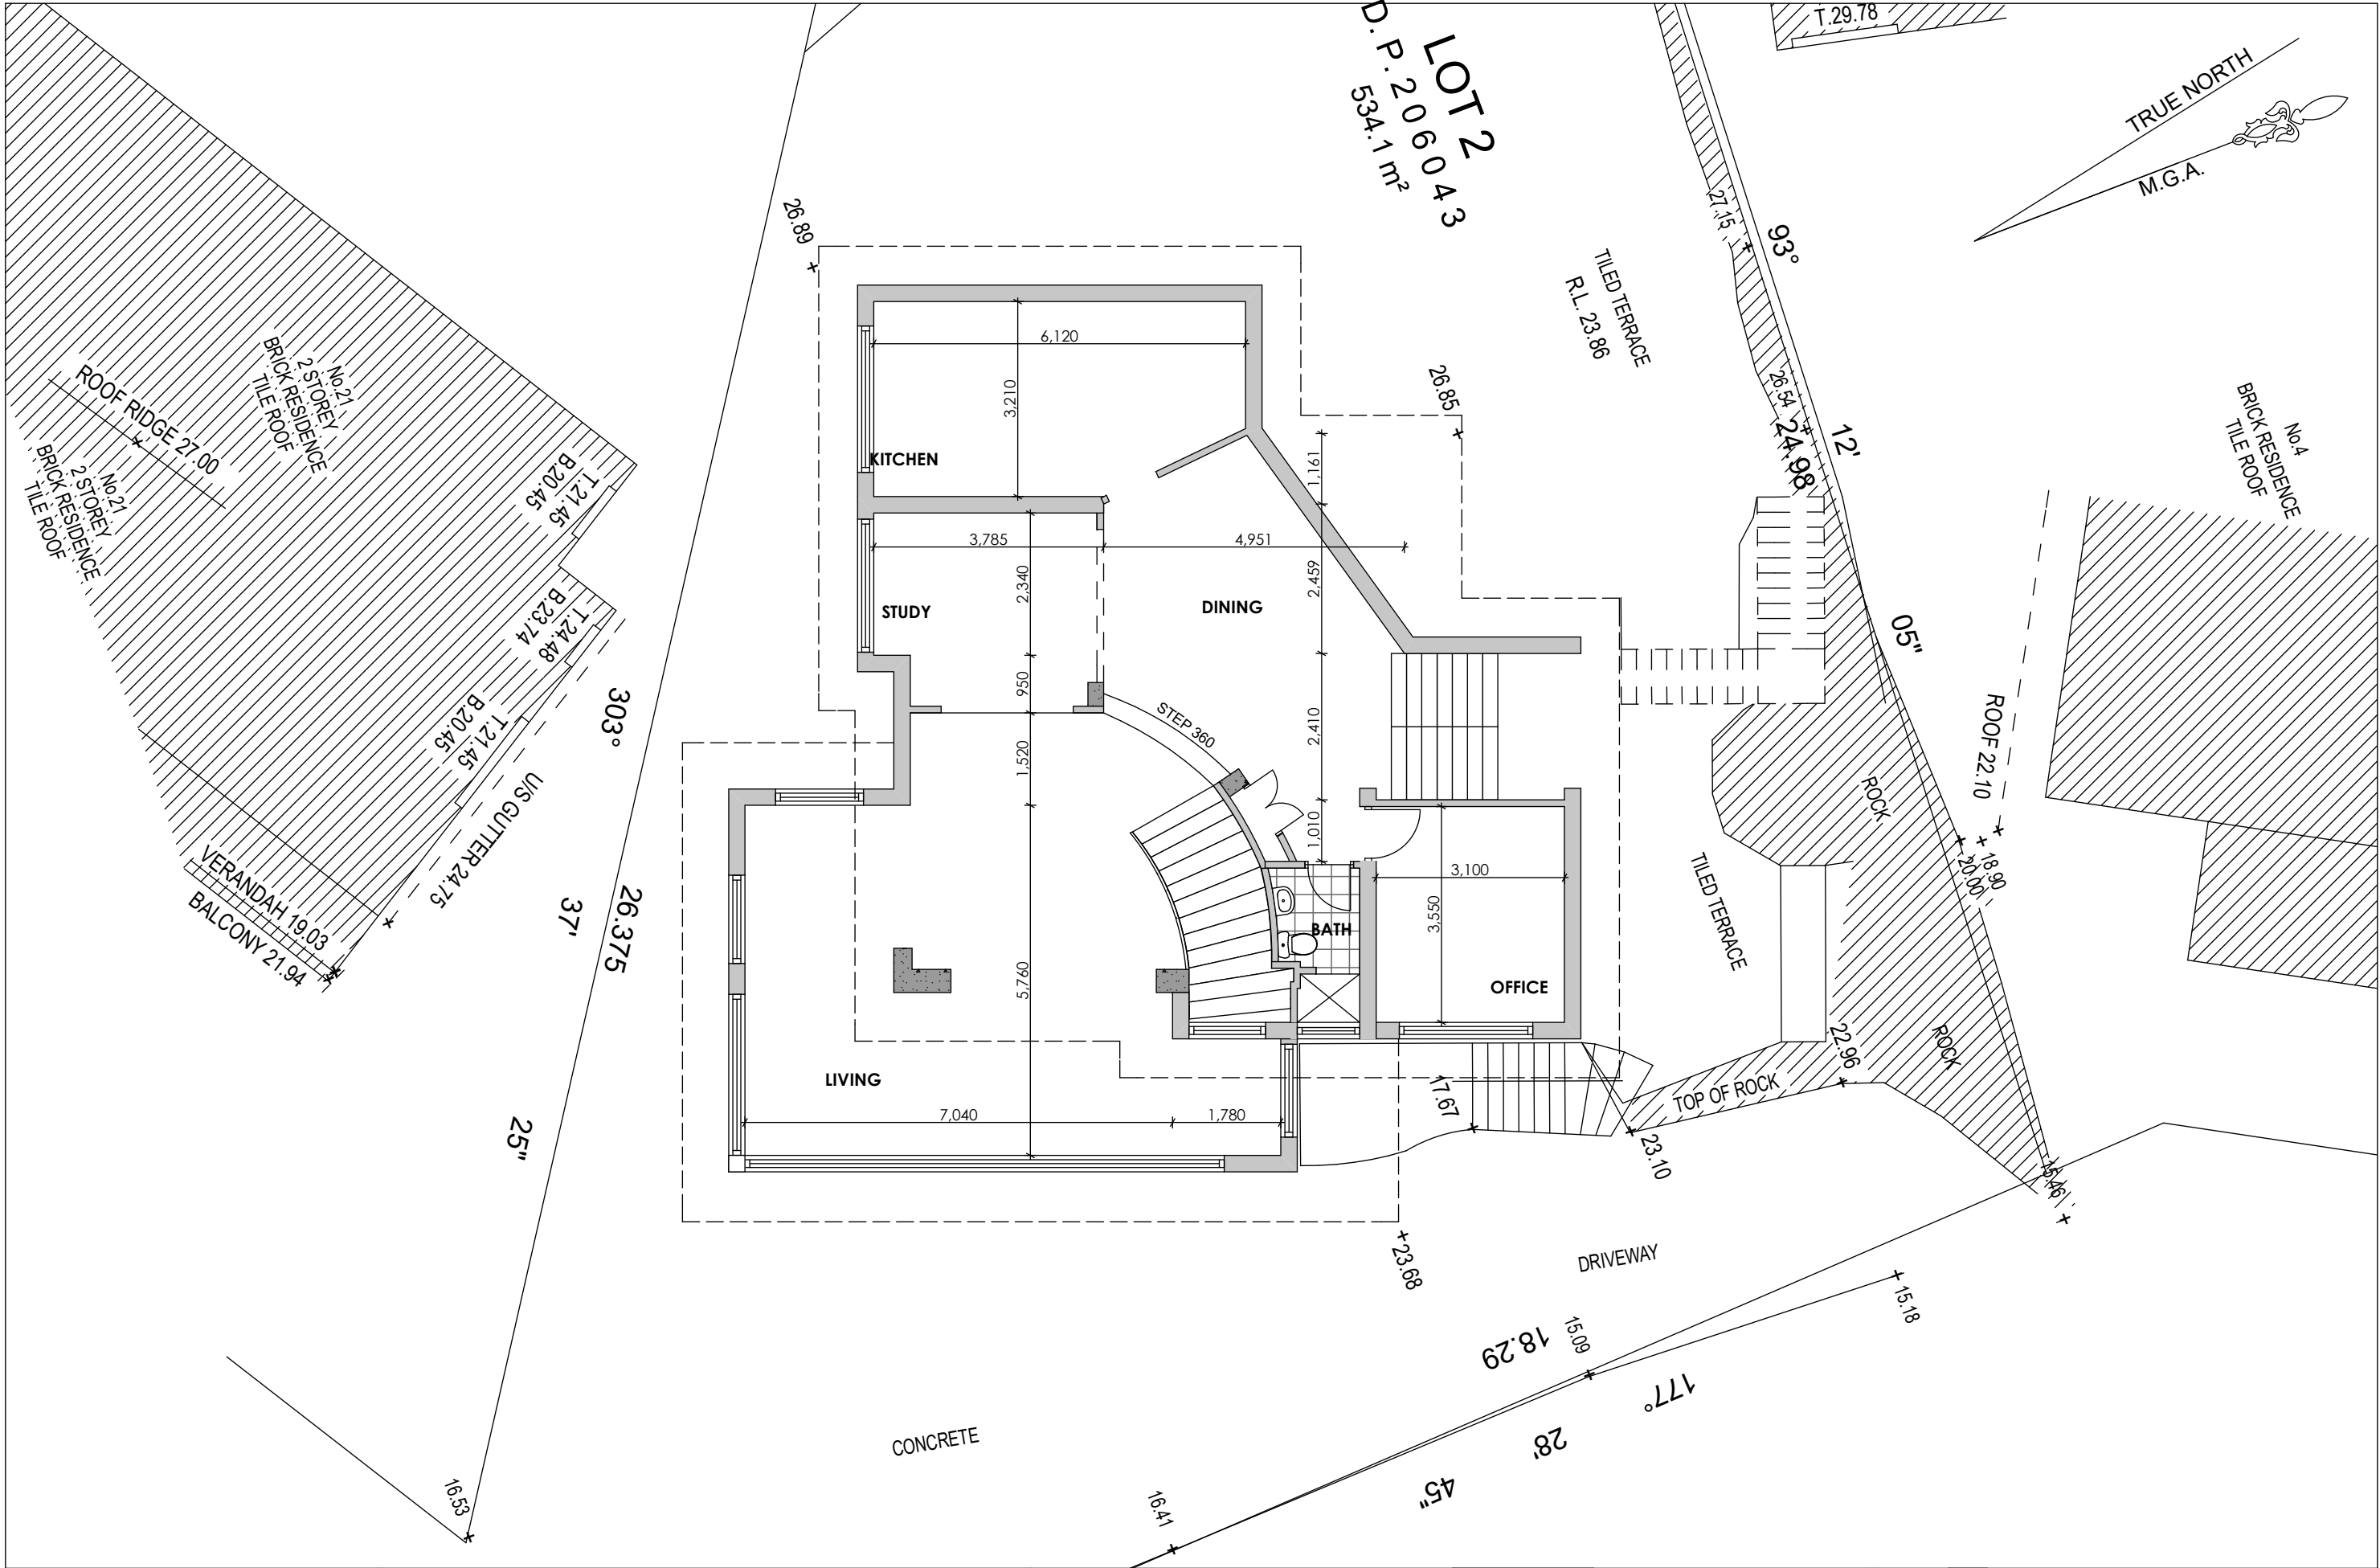

Copyright BRAD INWOOD ARCHITECTS. All rights reserved. This drawing may not be reproduced or transmitted by any means in part or in whole for use other than its intended use without the written permission of BRAD INWOOD ARCHITECTS. Figured dimensions are to be used in preference to scaling. Contractor to check all dimensions prior to the commencement of work	PROJECT PROPOSED NEW STUDIO	DRAWING GROUND FLOOR	SCALE 1:100 DRAWN BJI DATED 08/05/23	DRAWING 081-103 -	REV -	BRAD INWOOD ARCHITECTS ARCHITECTURE+PLANNING+INTERIORS 277 TRAFALGAR STREET PETERSHAM NSW 2049 107 HARTLEY VALLEY ROAD LITHGOW NSW 2790 P.O. BOX 442 PETERSHAM NSW 2049 p.0403 874 071 brad@biarchitects.com.au Nominated Architect Brad Inwood NSW 7108
	LOCATION 2 HIGHLAND CRES EARLWOOD					