


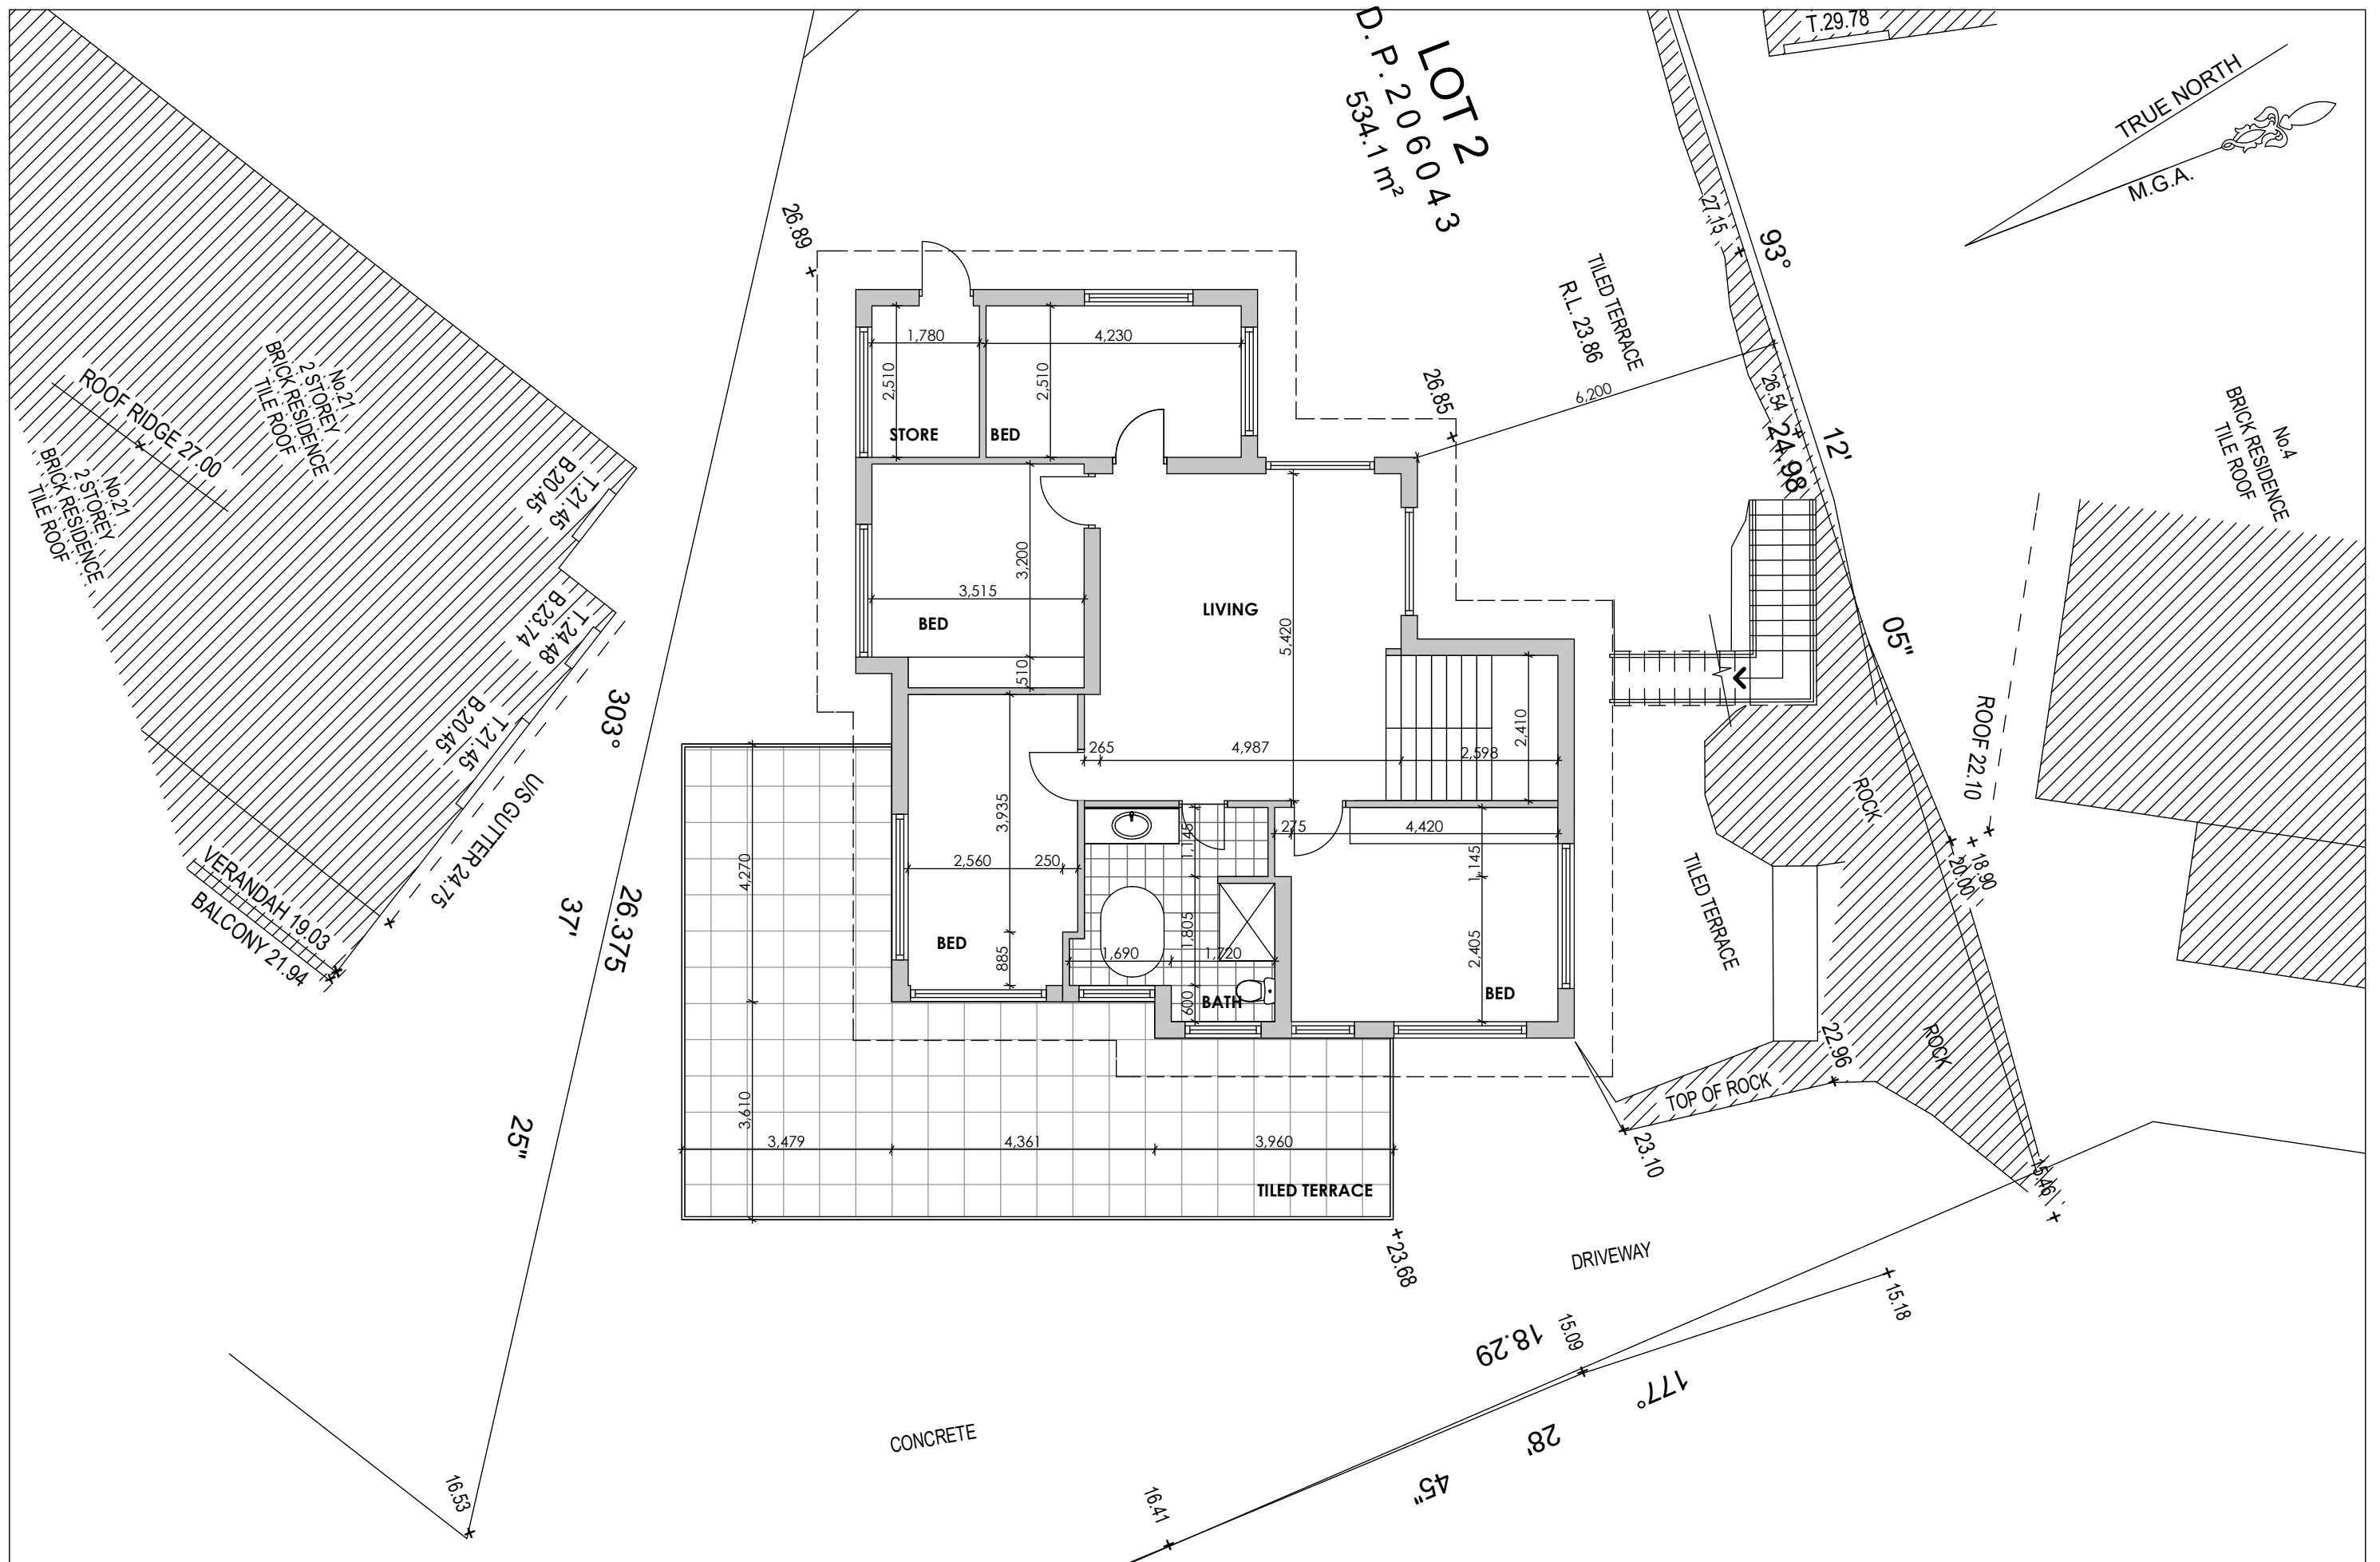

Copyright BRAD INWOOD ARCHITECTS. All rights reserved.  
This drawing may not be reproduced or transmitted by  
any means in part or in whole for use other than its  
intended use without the written permission of BRAD  
INWOOD ARCHITECTS.  
Figured dimensions are to be used in preference to  
scaling. Contractor to check all dimensions prior to the  
commencement of work

|                          |
|--------------------------|
| PROJECT                  |
| PROPOSED NEW STUDIO      |
| LOCATION                 |
| 2 HIGHLAND CRES EARLWOOD |

DRAWING

# FIRST FLOOR

|       |          |
|-------|----------|
| SCALE | 1:100    |
| DRAWN | BJI      |
|       |          |
| DATED | 08/05/23 |

|           |     |
|-----------|-----|
| DRAWING   | REV |
| 081-104 - |     |

REV

**BRAD INWOOD ARCHITECTS**  
ARCHITECTURE+PLANNING+INTERIORS  
277 TRAFALGAR STREET PETERSHAM NSW 2049  
107 HARTLEY VALLEY ROAD LITHGOW NSW 2790  
P.O. BOX 442 PETERSHAM NSW 2049  
p.0403 874 071 [brad@biarchitects.com.au](mailto:brad@biarchitects.com.au)  
Nominated Architect Brad Inwood NSW 7108