


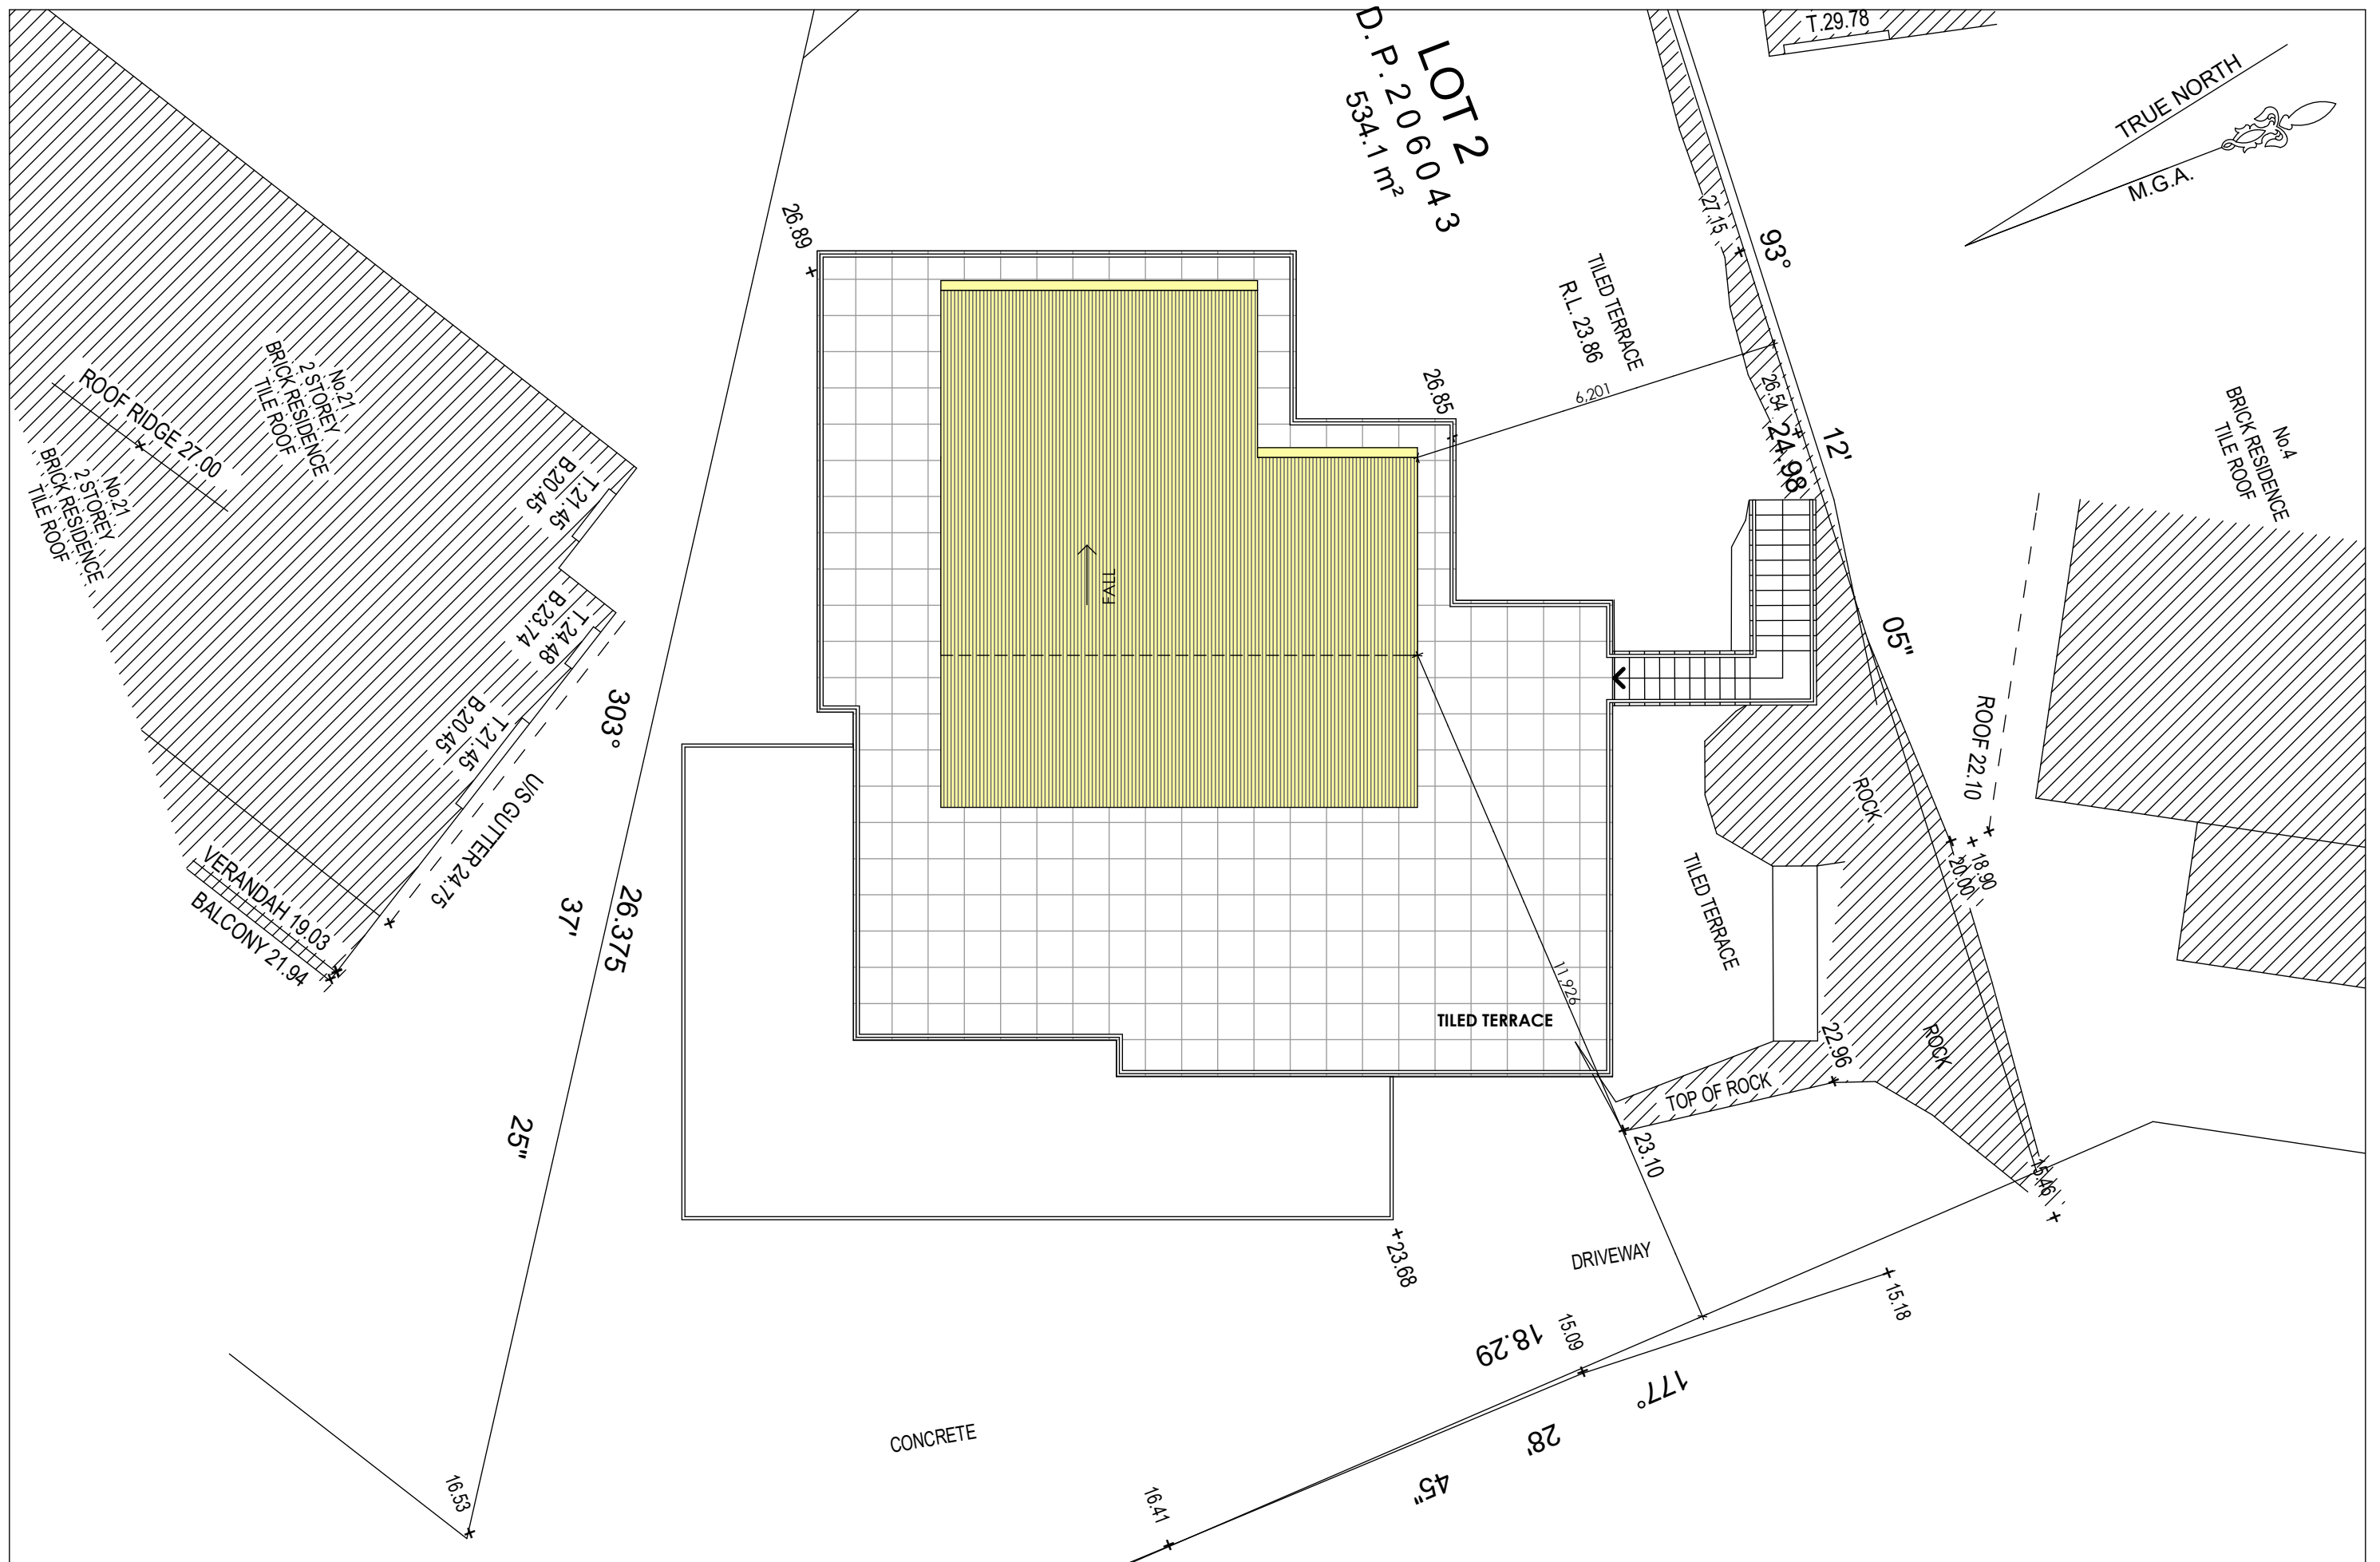

Copyright BRAD INWOOD ARCHITECTS. All rights reserved.
This drawing may not be reproduced or transmitted by
any means in part or in whole for use other than its
intended use without the written permission of BRAD
INWOOD ARCHITECTS.
Figured dimensions are to be used in preference to
scaling. Contractor to check all dimensions prior to the
commencement of work

PROJECT
PROPOSED NEW STUDIO
LOCATION
2 HIGHLAND CRES EARLWOOD

ROOF PLAN

SCALE	1:100
DRAWN	BJI
DATED	08/05/23

DRAWING	REV
081-106 -	

REV

BRAD INWOOD ARCHITECTS
ARCHITECTURE+PLANNING+INTERIORS
277 TRAFALGAR STREET PETERSHAM NSW 2049
107 HARTLEY VALLEY ROAD LITHGOW NSW 2790
P.O. BOX 442 PETERSHAM NSW 2049
p.0403 874 071 brad@biarchitects.com.au
Nominated Architect Brad Inwood NSW 7108