


1 South
1 : 100

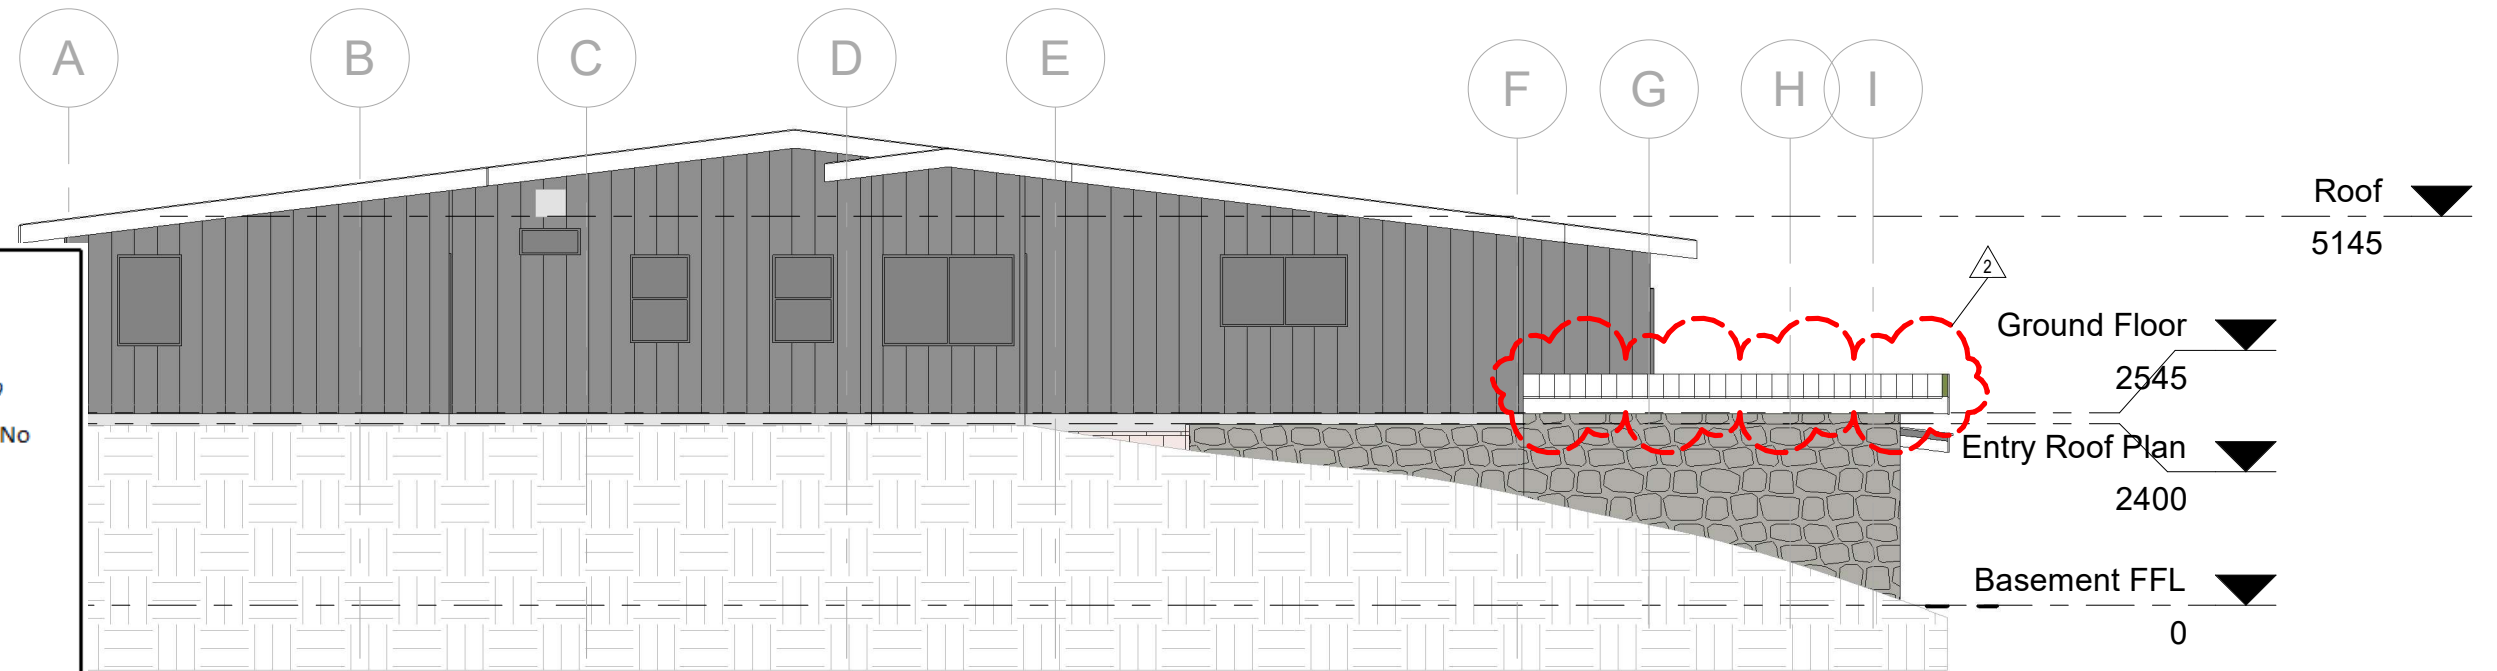

Department of Planning
and Environment

Issued under the Environmental Planning and Assessment Act 1979


Approved Section 4.55 (1A) Modification Application No
23/12866 (DA 22/9145) MOD 1 granted on

the 17 November 2023 in respect to DA 22/9145

Signed Z Derbyshire

Sheet No 22 of 24

2 West
1 : 50

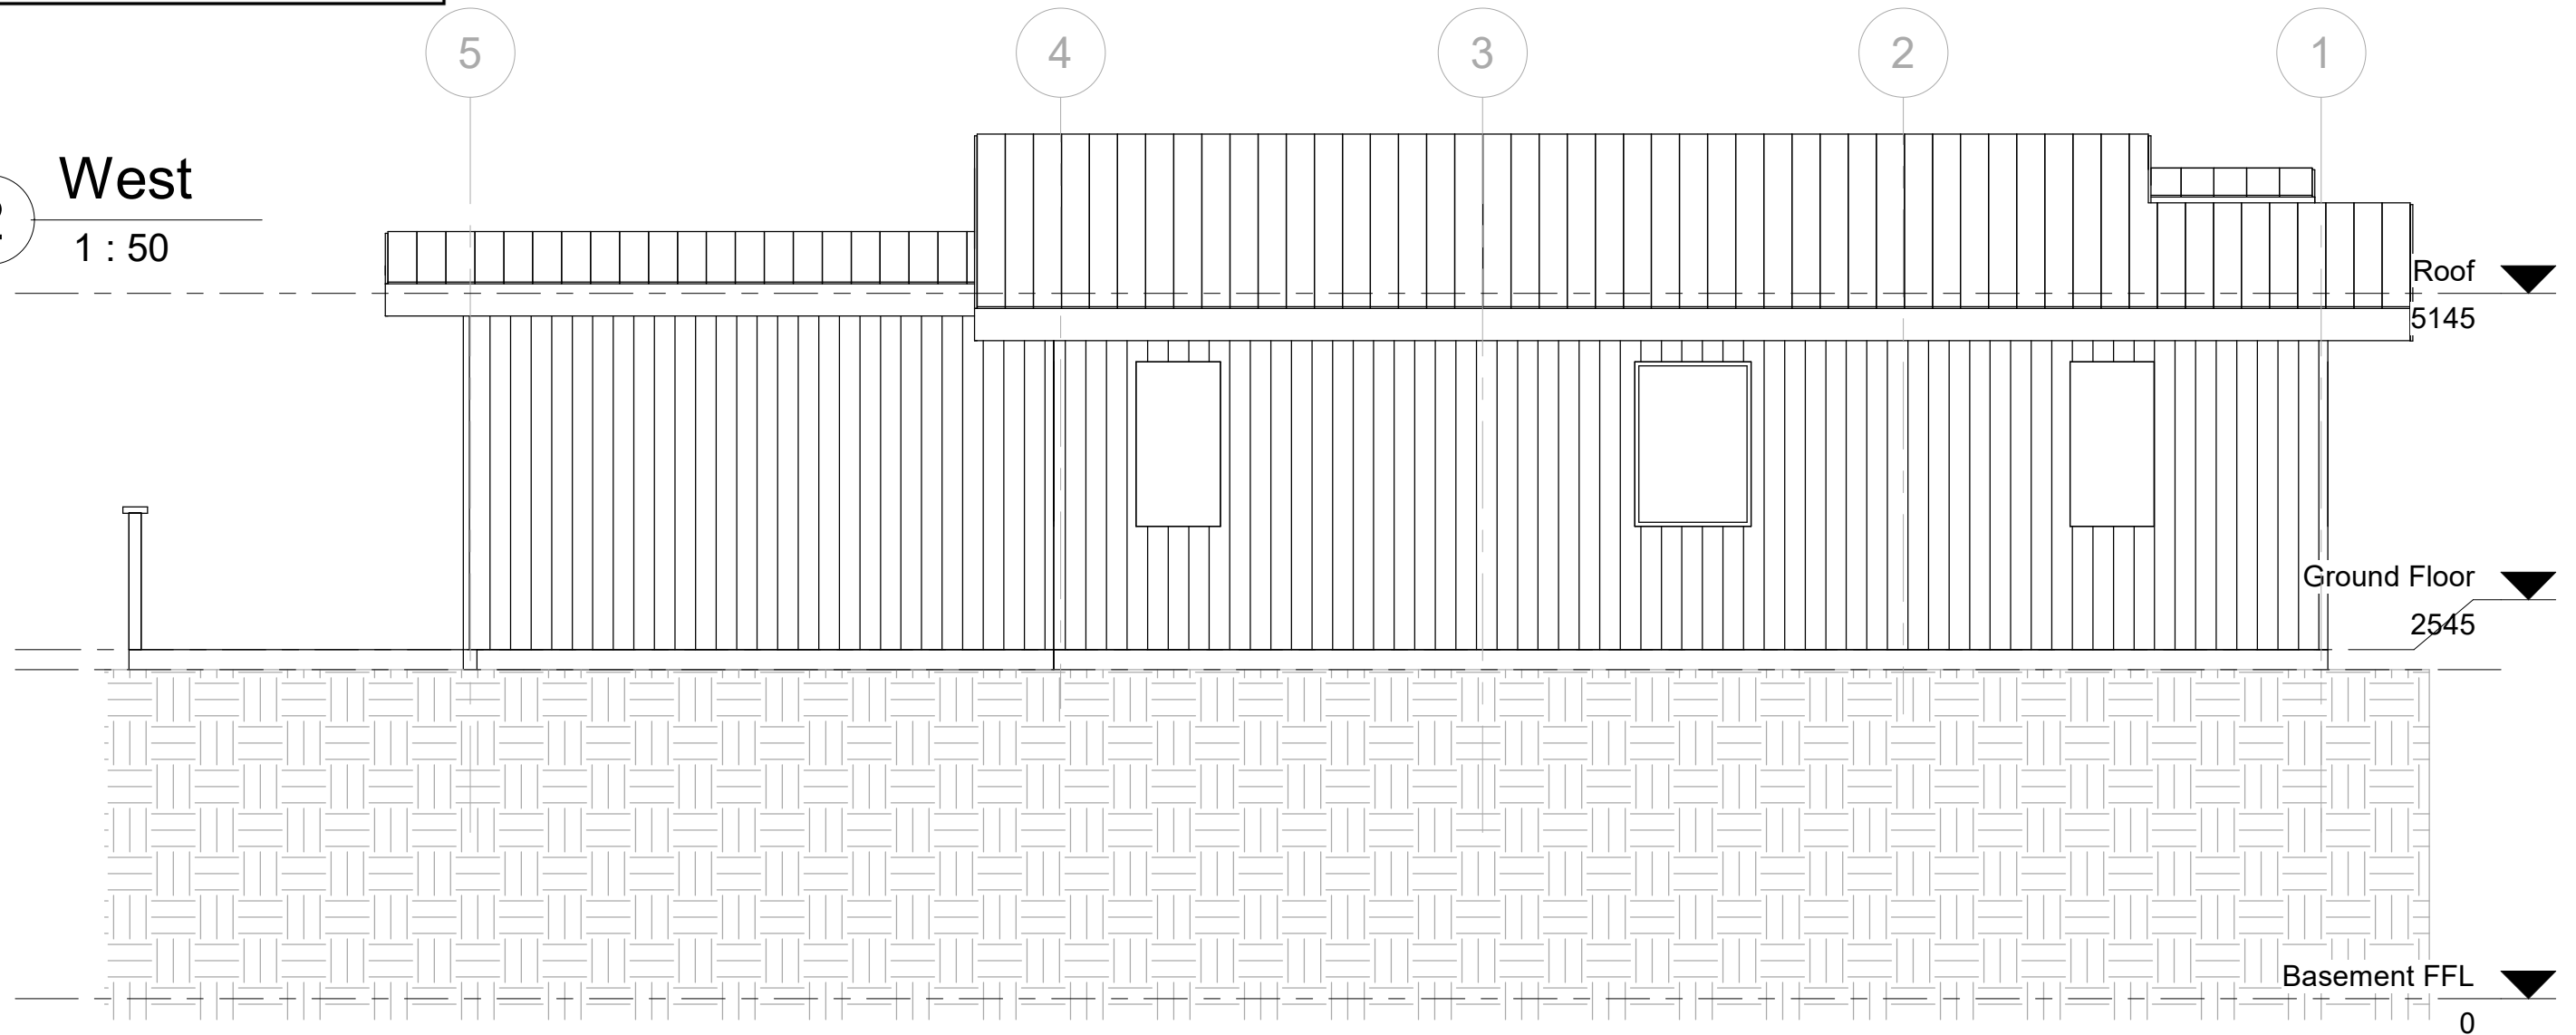

Project Address: 1/-/DP1153938
91 Burramys Rd
Perisher Valley NSW 2624

Sheet Name : ELEVATIONS

Note:All design, construction & material to be in accordance with Building Code of Australia(BCA). Building regulations
& local government plans and policies, current issues of Australian Standards, current manufacturers specification.

Project Name: Fjellheim Lower Entry

Sheet No: A05

Scale: As indicated

Issue Date:20.10.2023

Date	Revision No	Description
20.10.23	2	Roof Eave Detail/Modification 4.55
Project Status: DA/CC/R2		Drawn by :MM
		Checker