



1 North
1 : 100

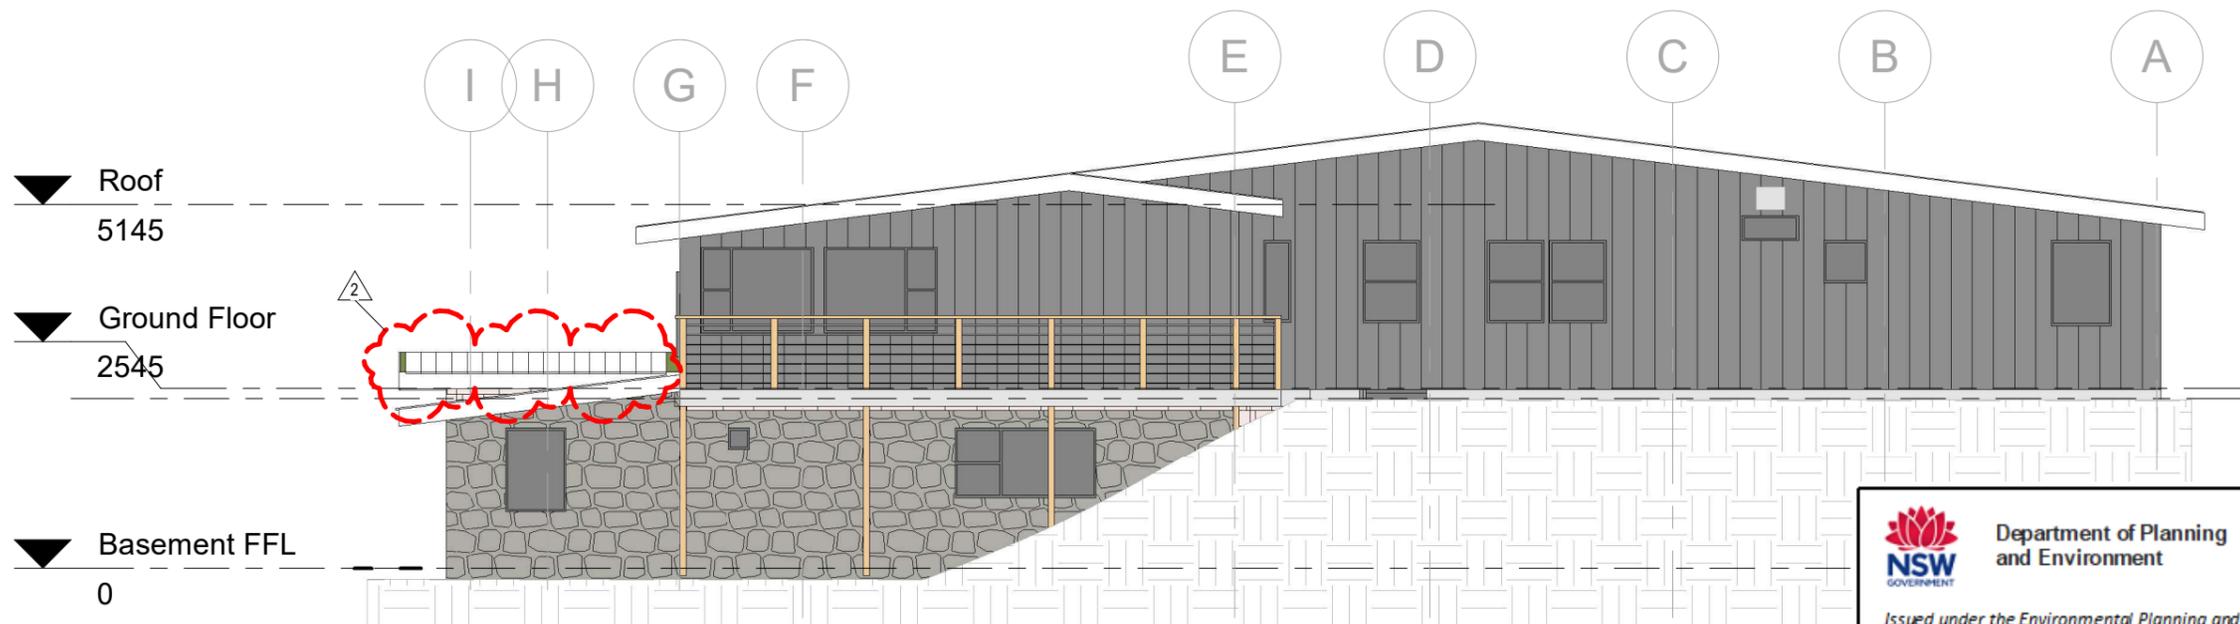

NSW Department of Planning and Environment
 Issued under the Environmental Planning and Assessment Act 1979
 Approved Section 4.55 (1A) Modification Application No 23/12866 (DA 22/9145) MOD 1 granted on the 17 November 2023 in respect to DA 22/9145
 Signed Z Derbyshire
 Sheet No 21 of 24

2 East
1 : 50

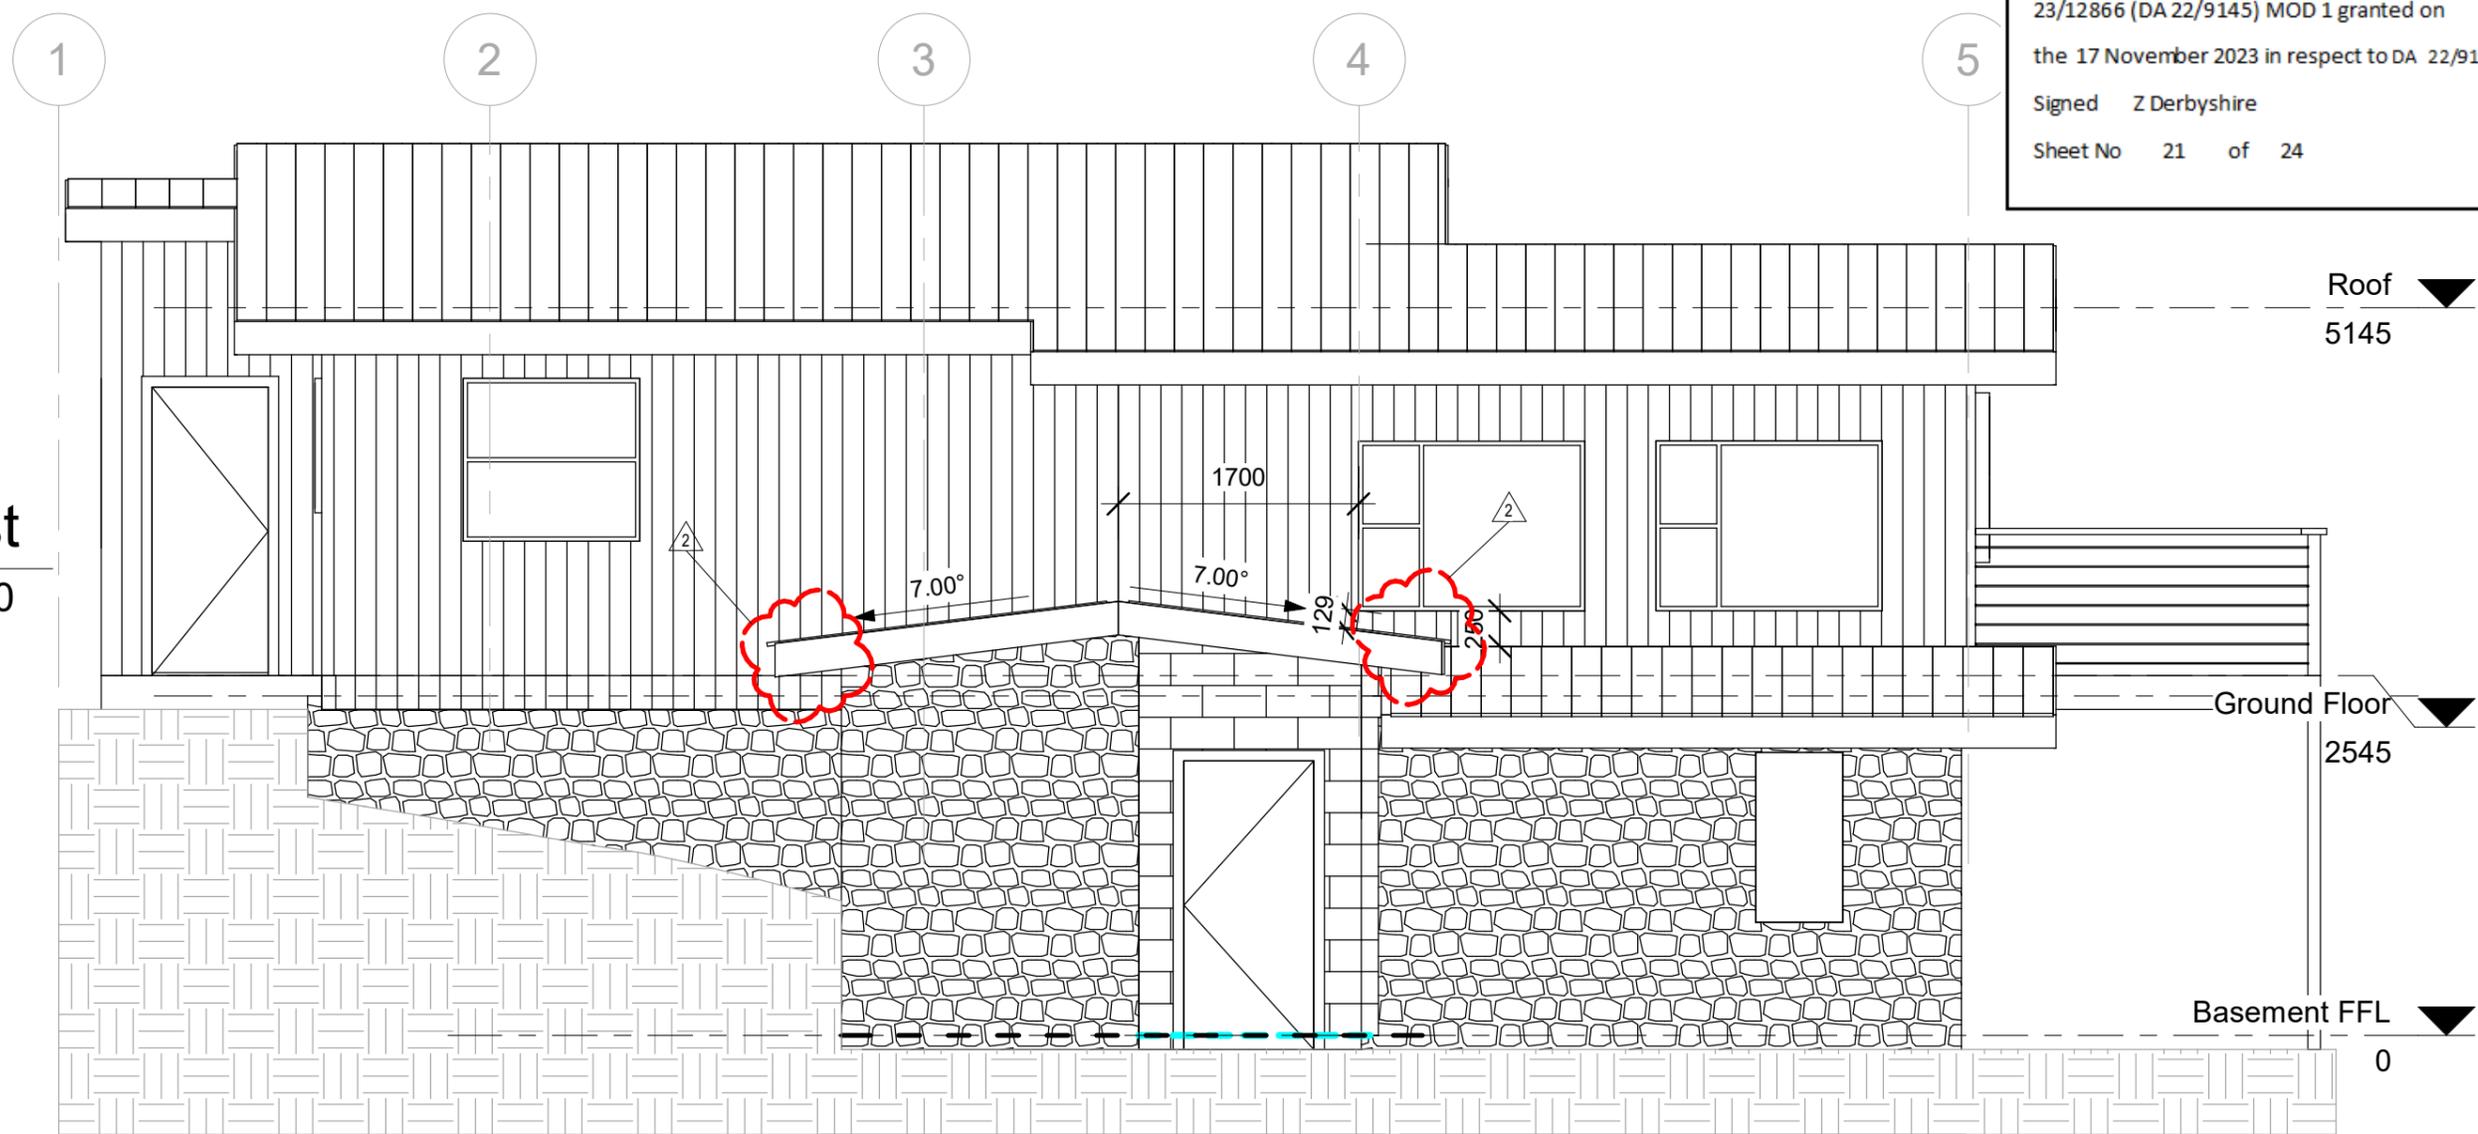

Project Address: 1/-/DP1153938
 91 Burramys Rd
 Perisher Valley NSW 2624

Sheet Name : ELEVATIONS

Project Name: Fjellheim Lower Entry

Sheet No: A04

Scale: As indicated

Project Status:
DA/CC/R2

Drawn by :MM
Checker

Note: All design, construction & material to be in accordance with Building Code of Australia (BCA), Building regulations & local government plans and policies, current issues of Australian Standards, current manufacturers specification.

Issue Date: 20.10.2023

| Date | Revision No | Description |
|----------|-------------|------------------------------------|
| 20.10.23 | 2 | Roof Eave Detail/Modification 4.55 |