




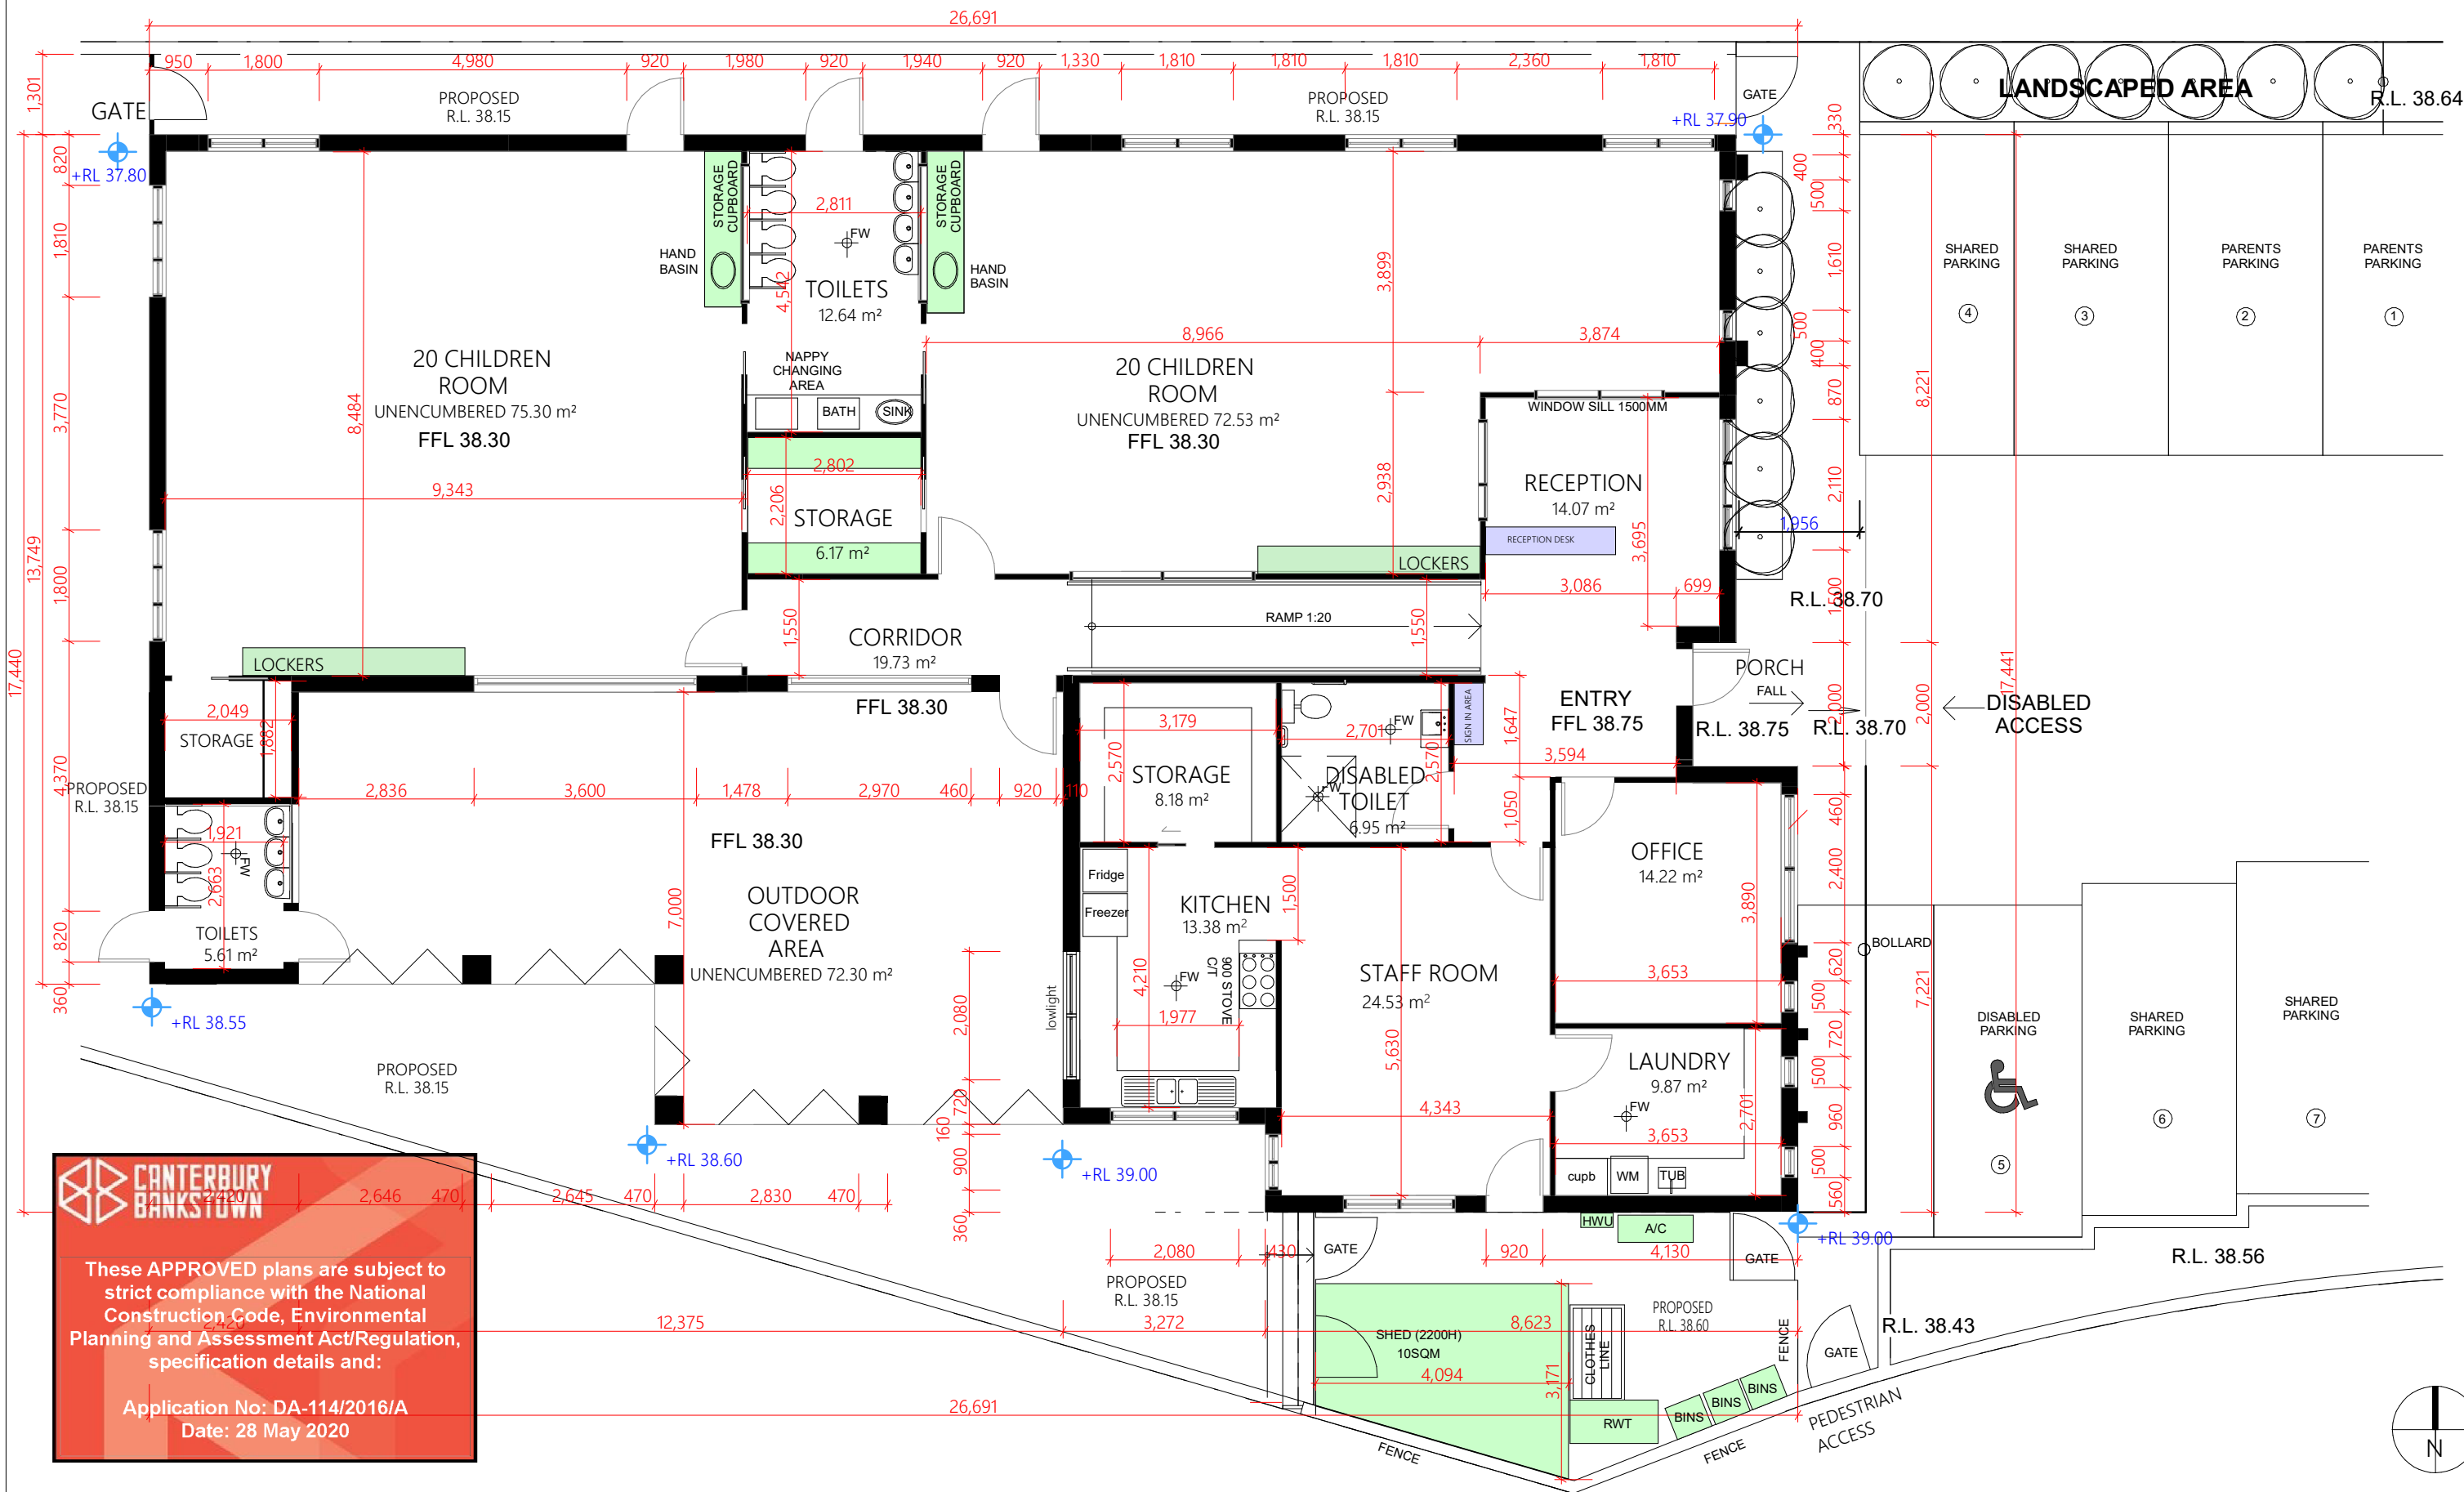

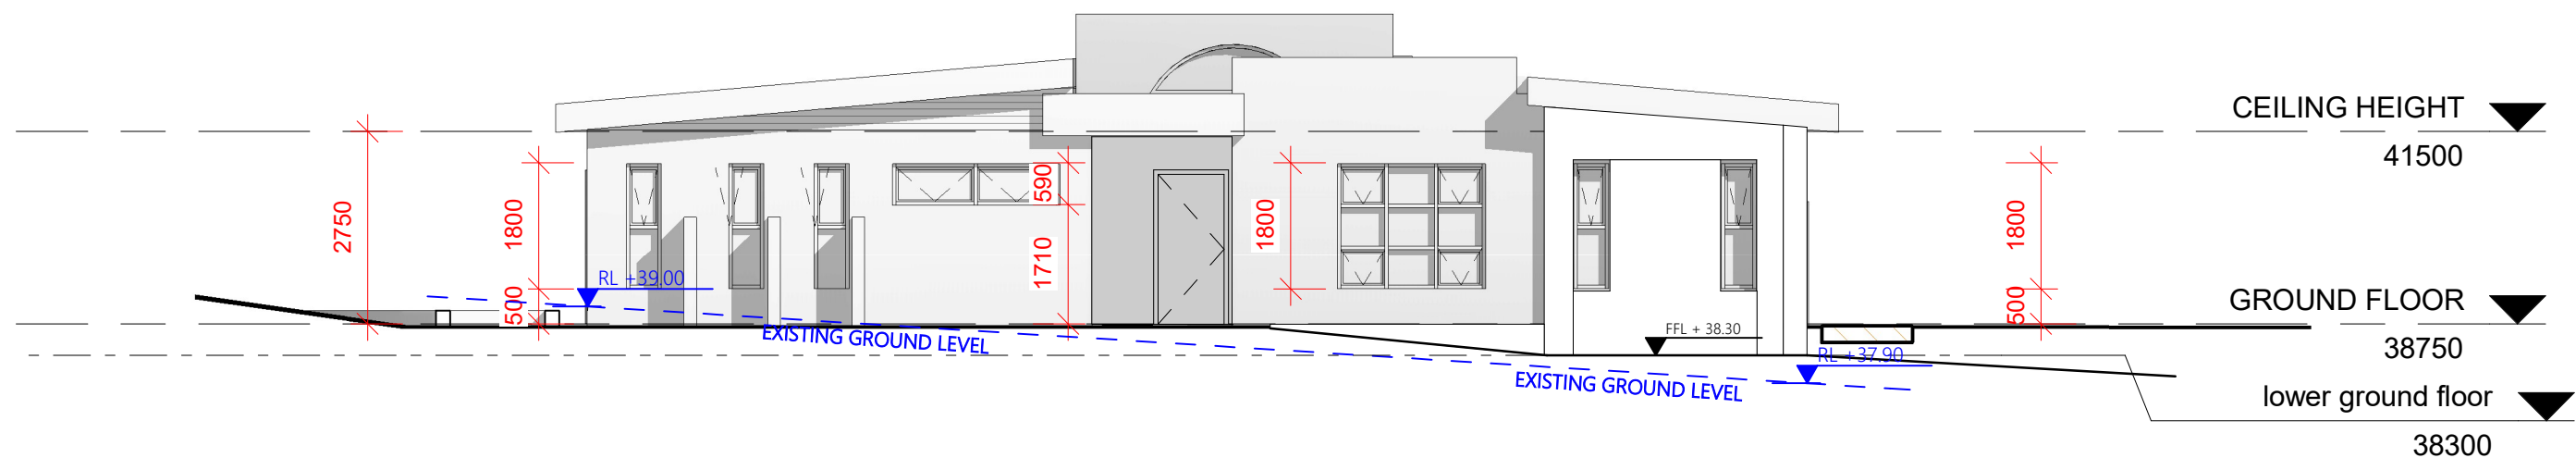

EAST ELEVATION - FRONT

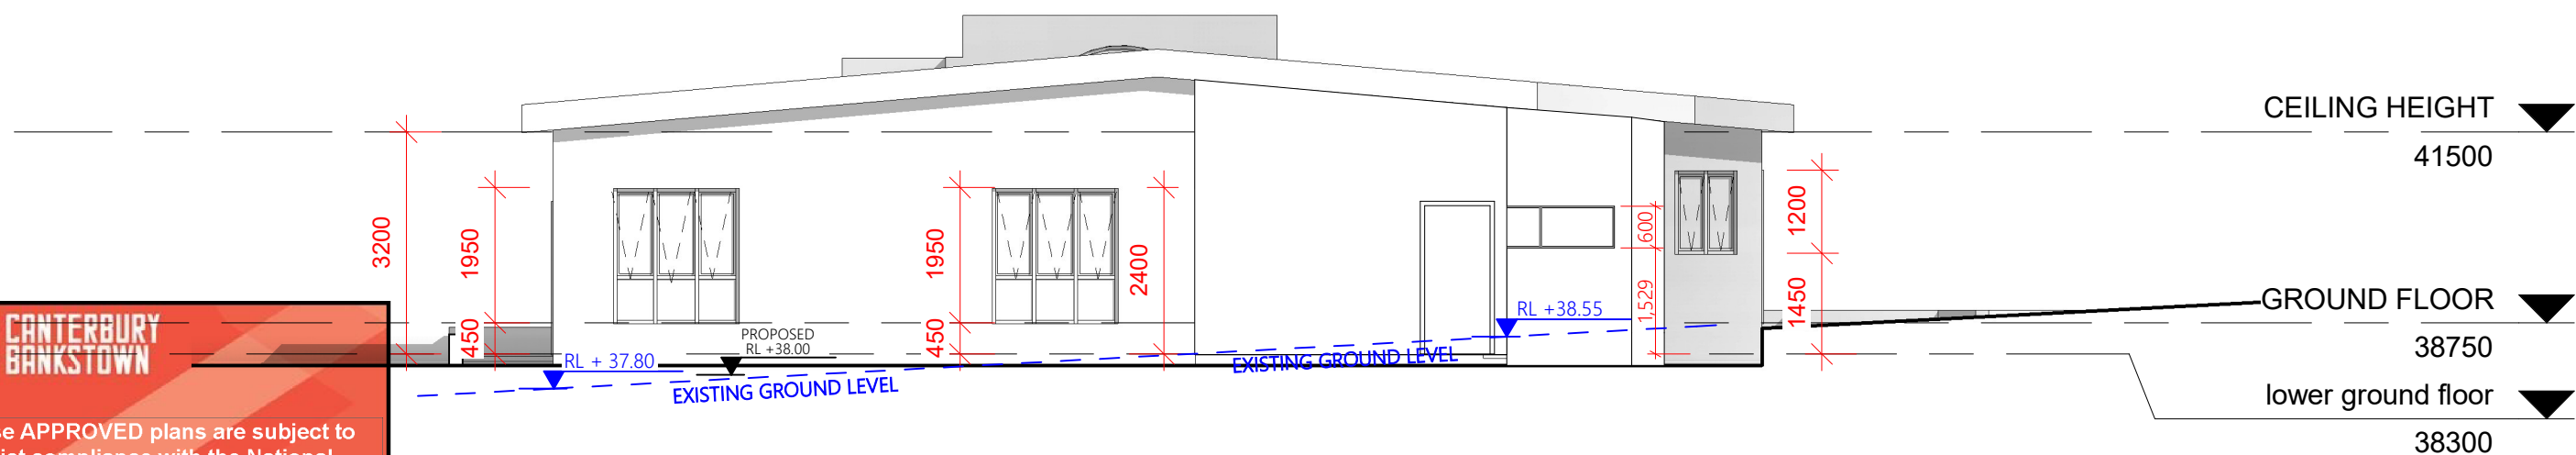

WEST ELEVATION - REAR

CANTERBURY BANKSTOWN

These APPROVED plans are subject to strict compliance with the National Construction Code, Environmental Planning and Assessment Act/Regulation, specification details and:

Application No: DA-114/2016/A
Date: 28 May 2020

